
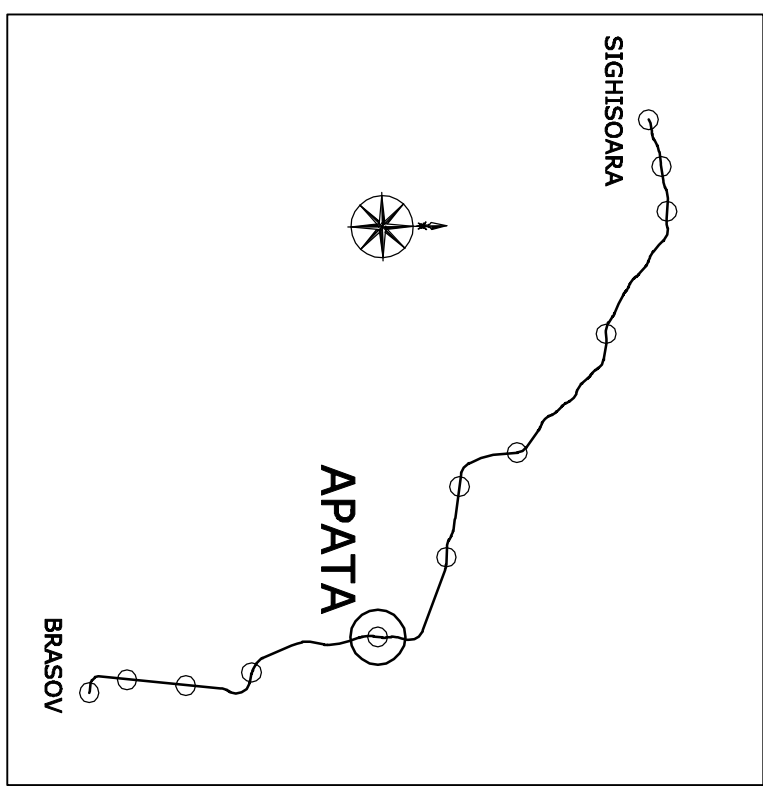
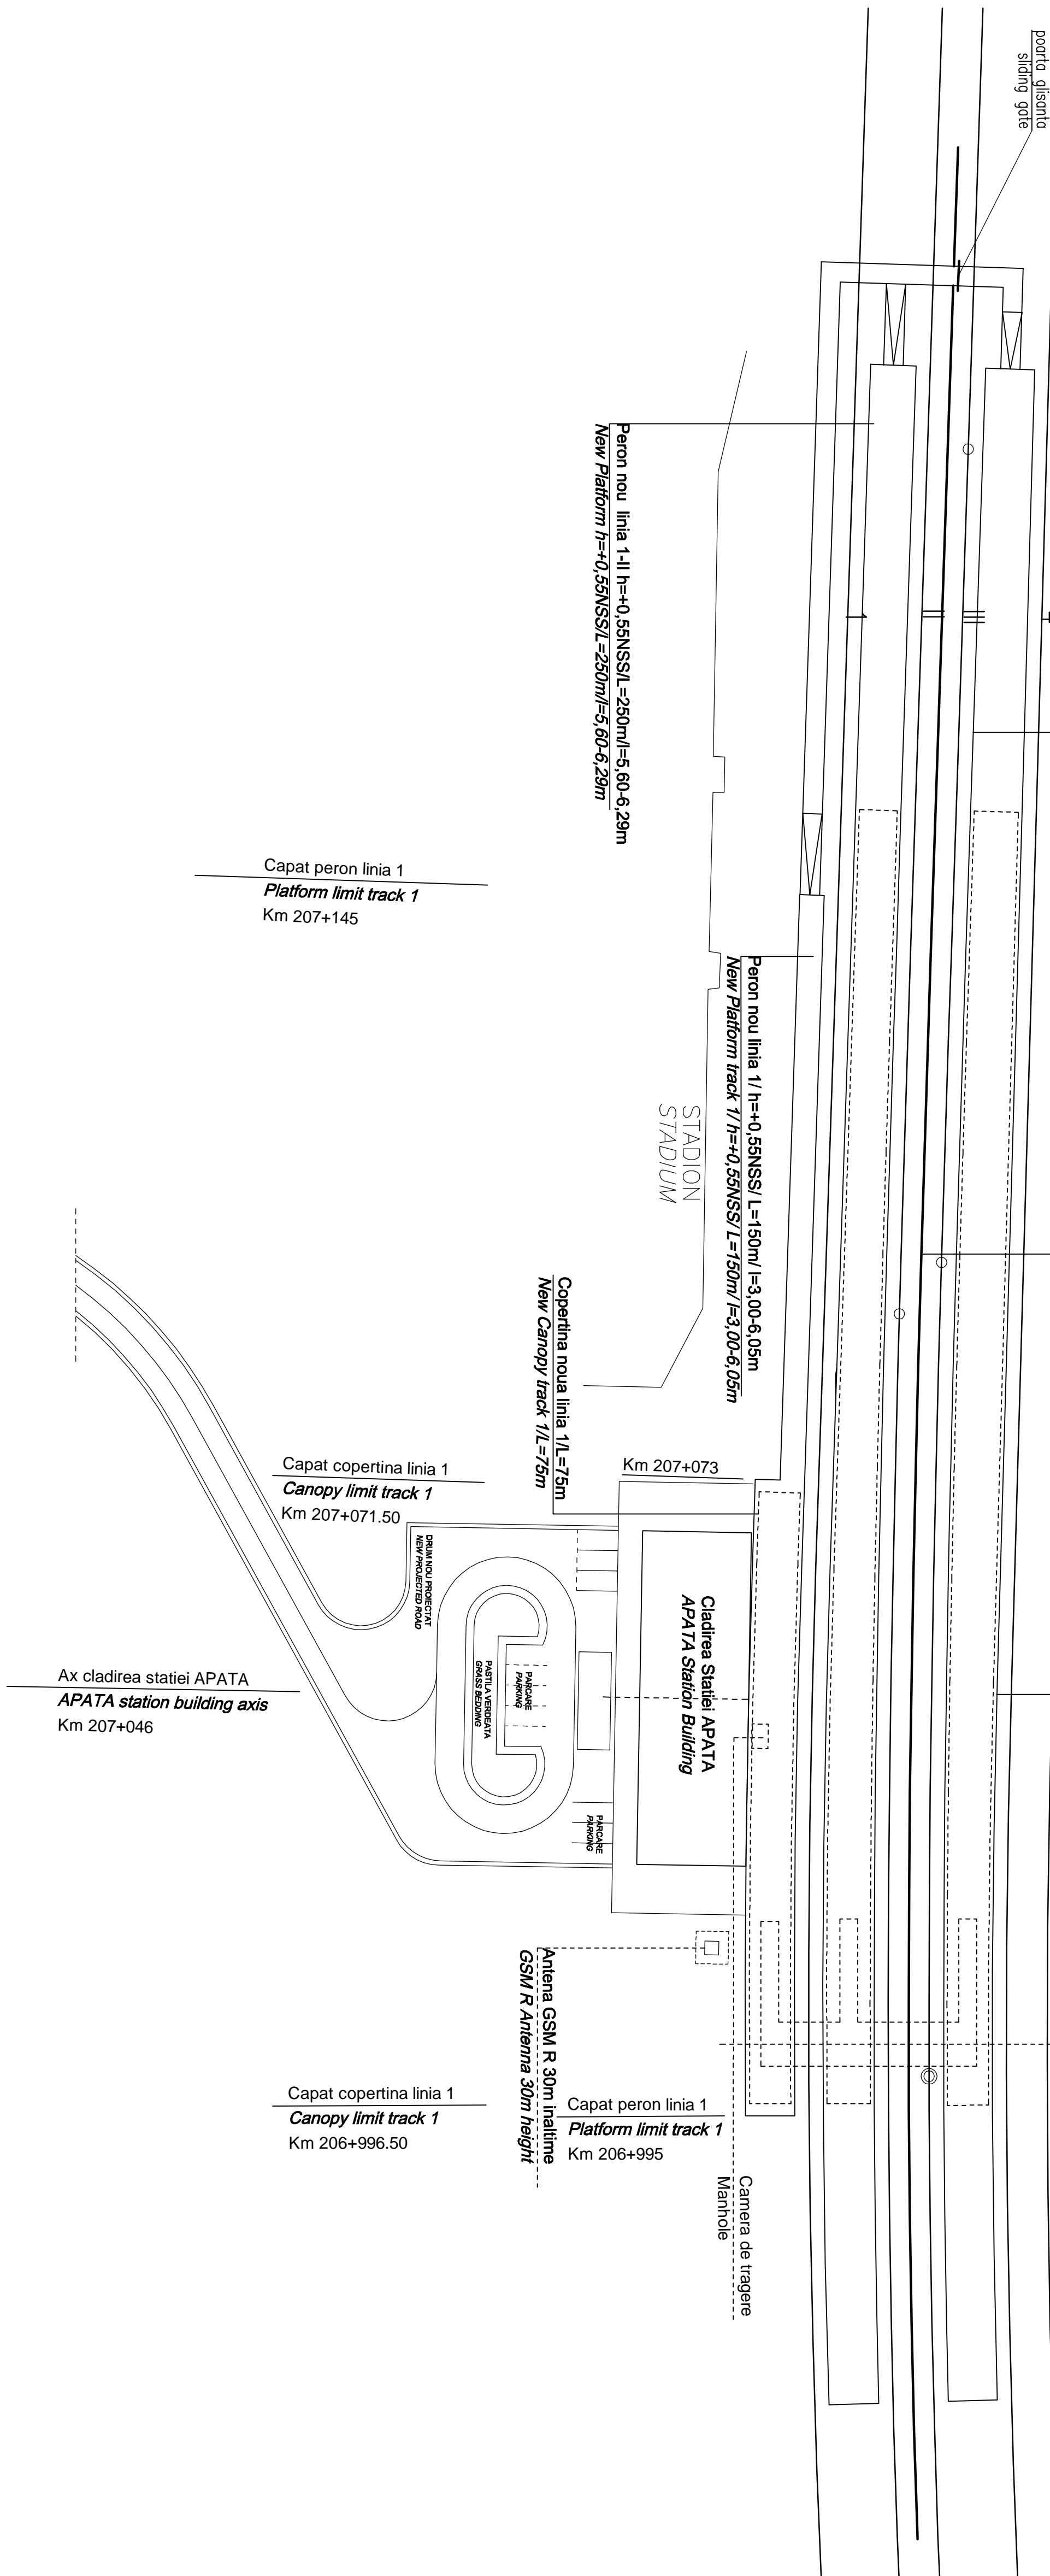


207 + 200

207 + 100

207 + 000

206 + 900

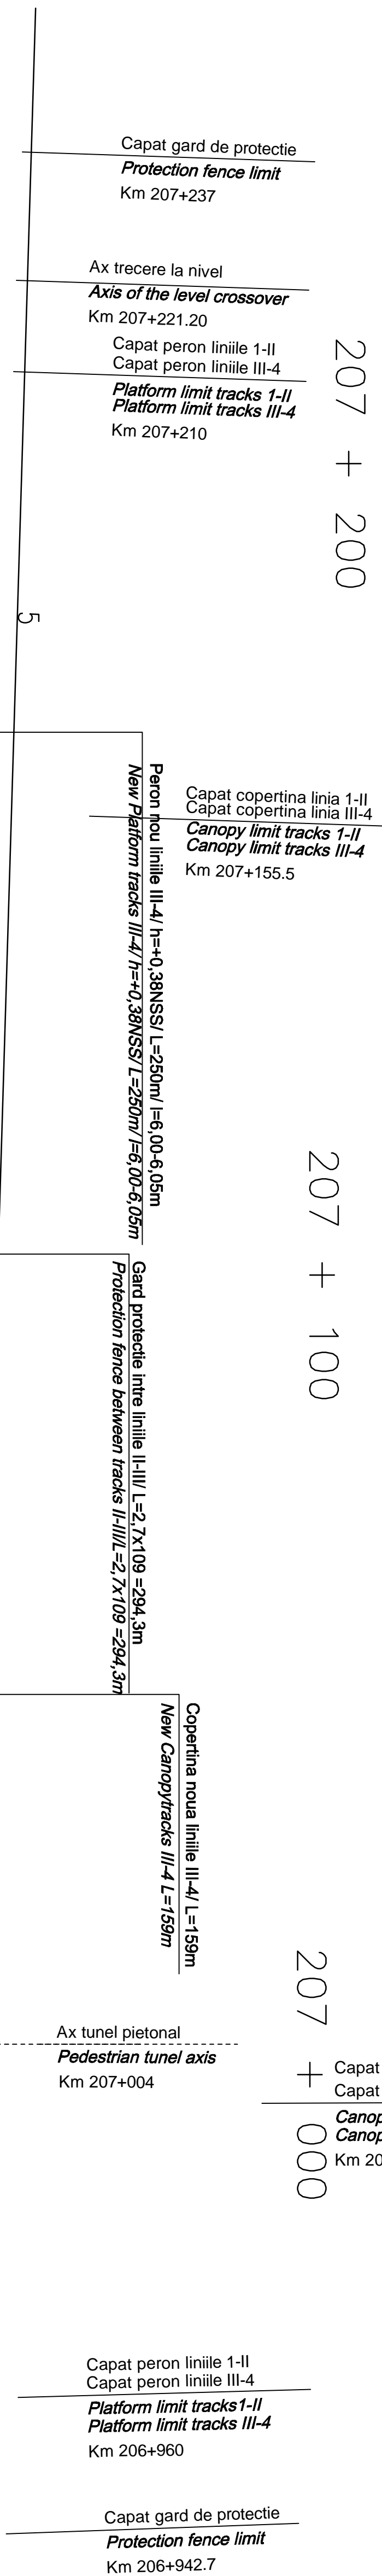

D					
C					
B					
A					
Index	Date	Modificarea	Proiectant	Approbat CFR	Approbat CFR
		Modificator/Revision	Designer	Approved Consultant	Approved CFR

GUVERNUL ROMÂNIEI / ROMANIAN GOVERNMENT

PROIECT FINANȚAT DE UNIUNEA EUROPEANĂ A EUROPEAN UNION FINANCED PROJECT

CLIENT / CLIENT

C.N.C.F. "C.F.R." - S.A.

CONSULTANT / CONSULTANT

Approved	Staff project	R. Luzzi	Date	12.2011	Signature
Approved	Project manager		Date	12.2011	
Approved	Coordinator Section 1	C. Gambelli	Date	12.2011	
Approved	Section 1 Coordinator		Date	12.2011	
Verified	Verifier	Giuseppe Fioravanti	Date	12.2011	

SUBCONTRACTANT / SUBCONTRACTOR

Approved	Responsible Subcontractant	A. Stancu - Dinulescu	Date	12.2011
Approved	Subcontractant responsible		Date	12.2011
Approved	Processor	Andreea Stancu	Date	12.2011

Reabilitarea liniei de cale ferată Brașov - Simeria, parte componentă a a coridorului IV Pan European, pentru circulația trenurilor cu viteză maximă de 160 km/h.

Rehabilitation of the railway line Brașov - Simeria, component Part of the IV Pan-European Corridor, for the trains circulation with maximum speed of 160 km/h.

Section : Brașov - Sighisoara

Project/Project 2004/R0/16/P2A/003

Faza / Phase: P.1n. / T.D.

PLANURI DE REFERINȚA GARD DE PROTECTIE / PROTECTION FENCE REFERENCE PLANS

DETALII FUNDATII GARD - FOUNDATION FENCE DETAILS

DETALII PANOU GARD - FENCE PANEL DETAILS

FUNDATIE GARD DE PROTECTIE IN ZONA TUNELULUI PIETONAL - PROTECTION FENCE FOUNDATION IN THE AREA OF THE PEDESTRIAN TUNNEL

DETALII ANSAMBLU GARD DE PROTECTIE / PROTECTION FENCE ASSEMBLY DETAILS

Denumire desen / Drawing Title:

DISPOZITIE GENERALA - GARD DE PROTECTIE STATION APATA

GENERAL DISPOSITION - PROTECTION FENCE - RAILWAY STATION APATA

Codificare / Codification System

E	A	S	1	0	1	E	0	0	B	K	C	C	0	0	0	8	0	0	4
---	---	---	---	---	---	---	---	---	---	---	---	---	---	---	---	---	---	---	---

Scale / Scale 1:500

LOT / LOT	LOT / LOT	Nr. / No
01	01	01 / 01