



PLAN ARMARE PLACA PESTE PARTIER SC. 150  
REINFORCING PLAN - SLAB OVER THE GROUND FLOOR

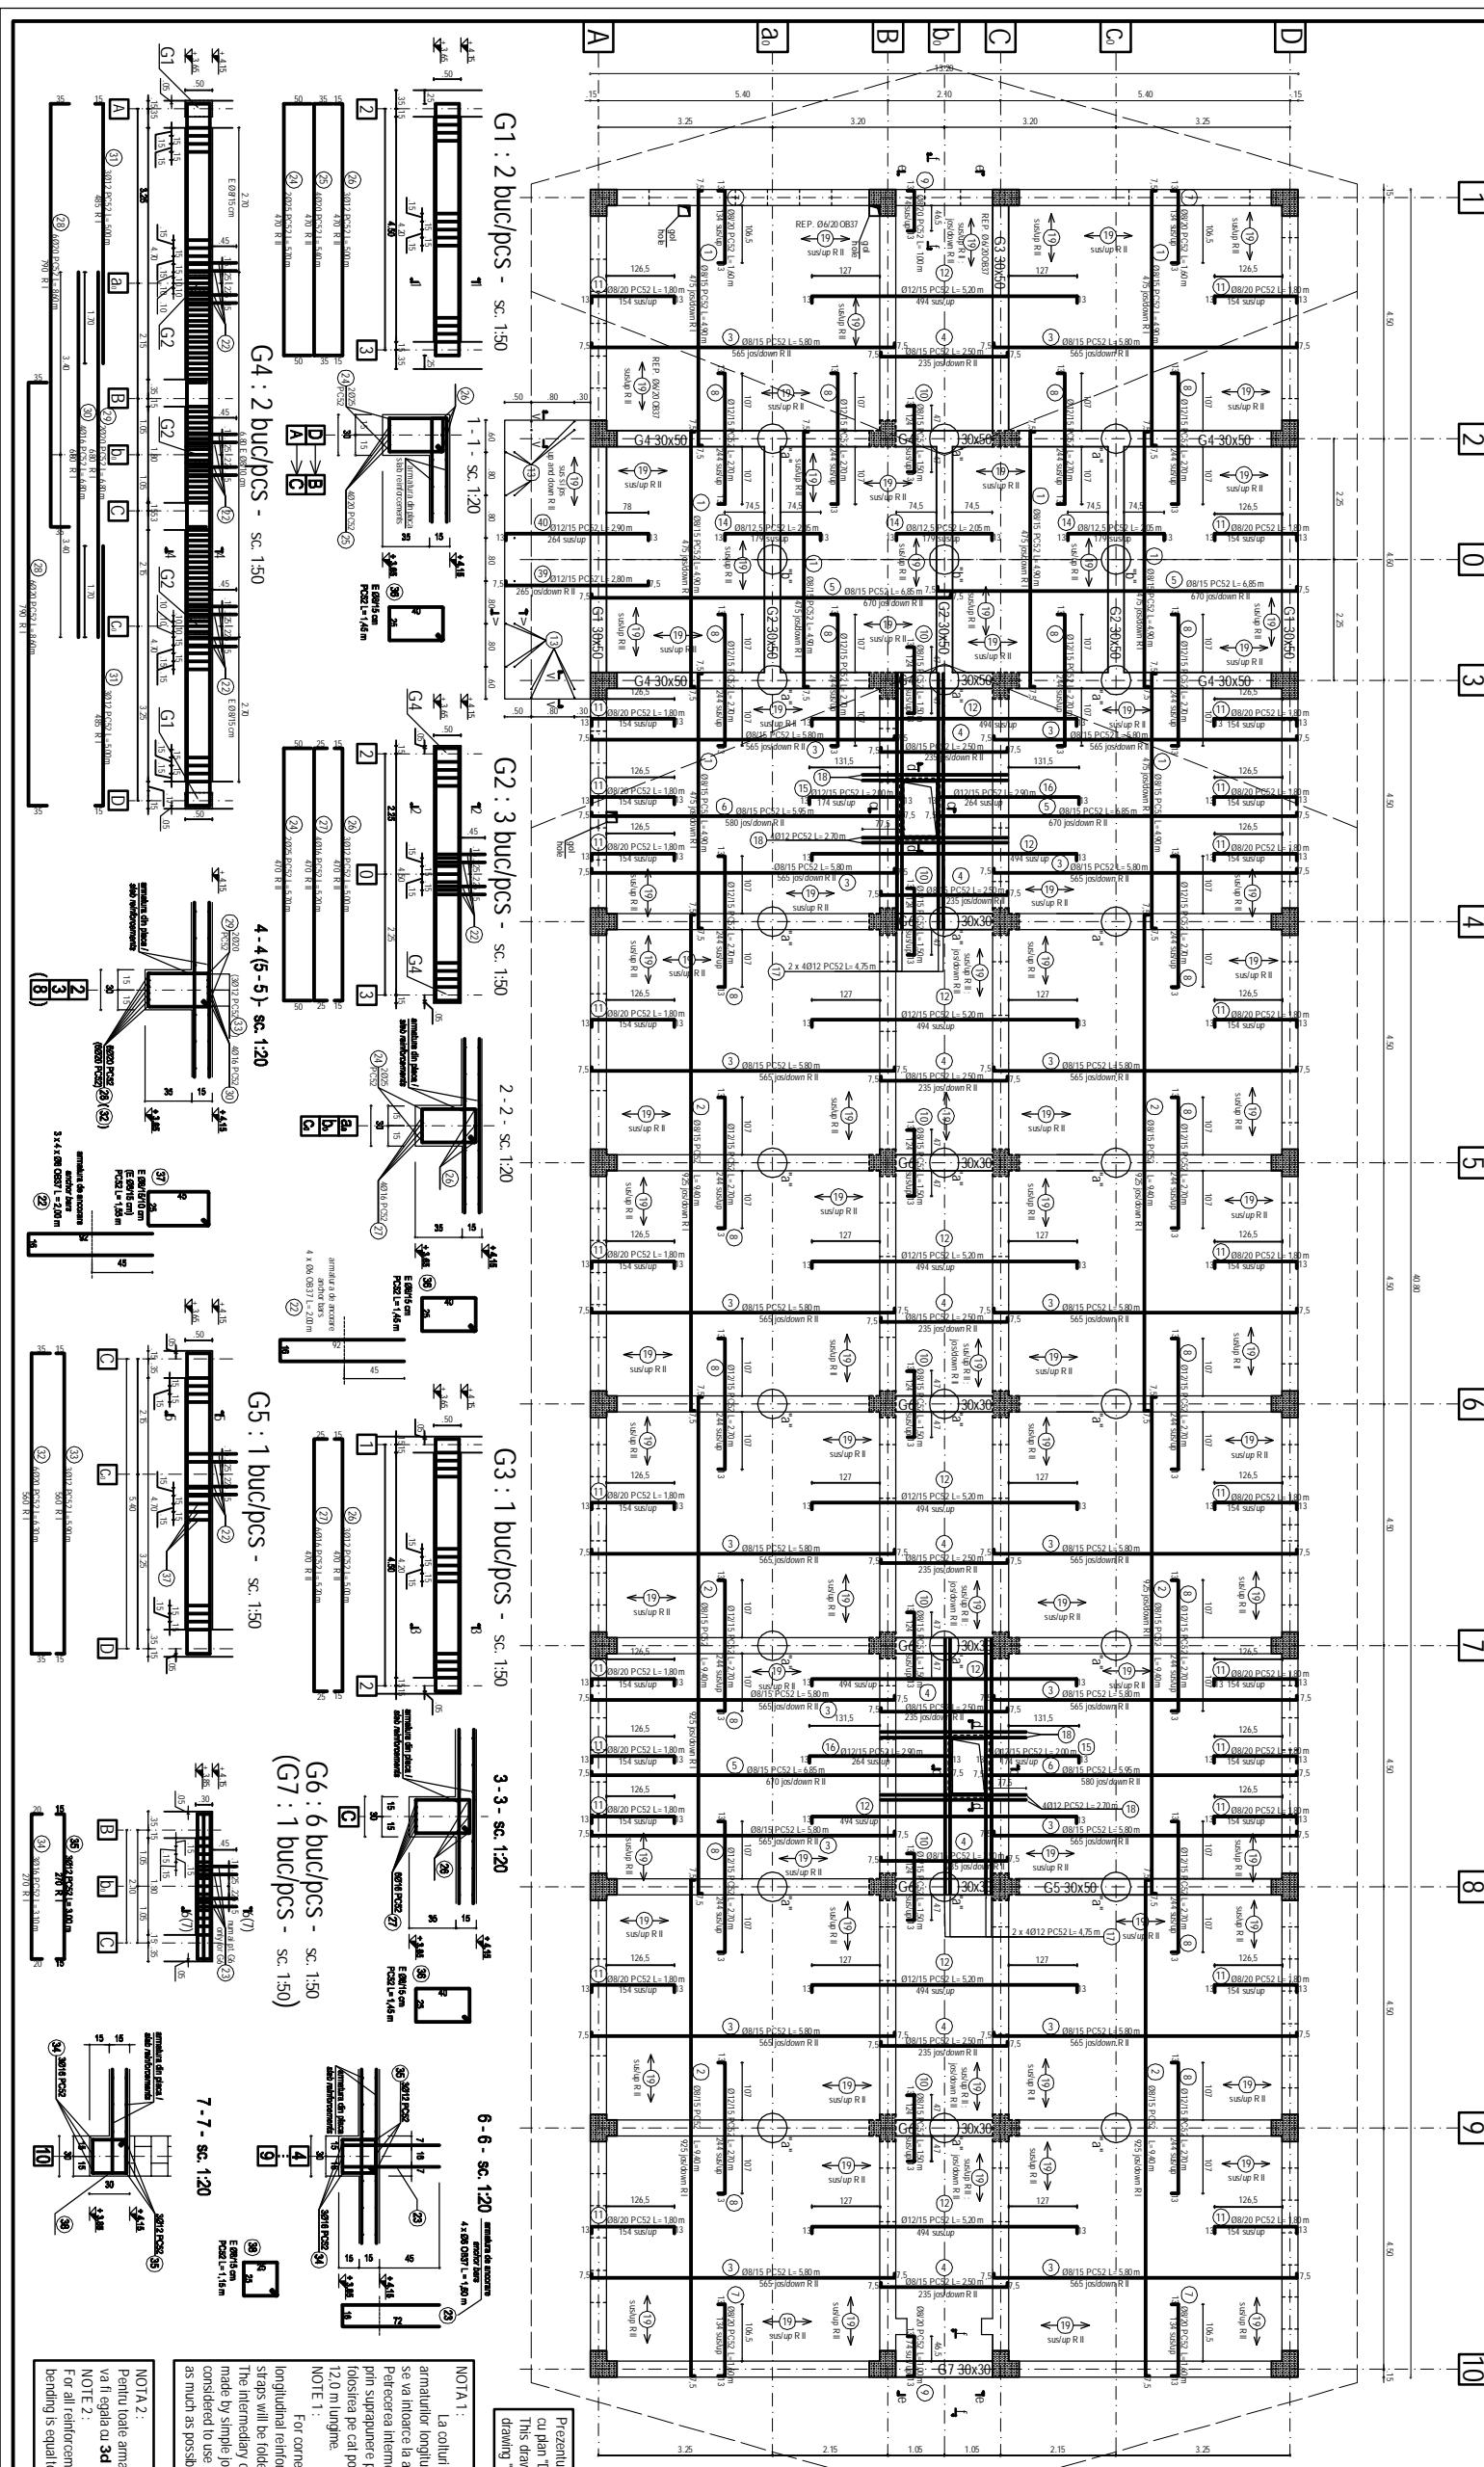

DET. "a" : 24 buc/pcs - sc. 120

DET. "b" : 3 buc/pcs - sc. 120

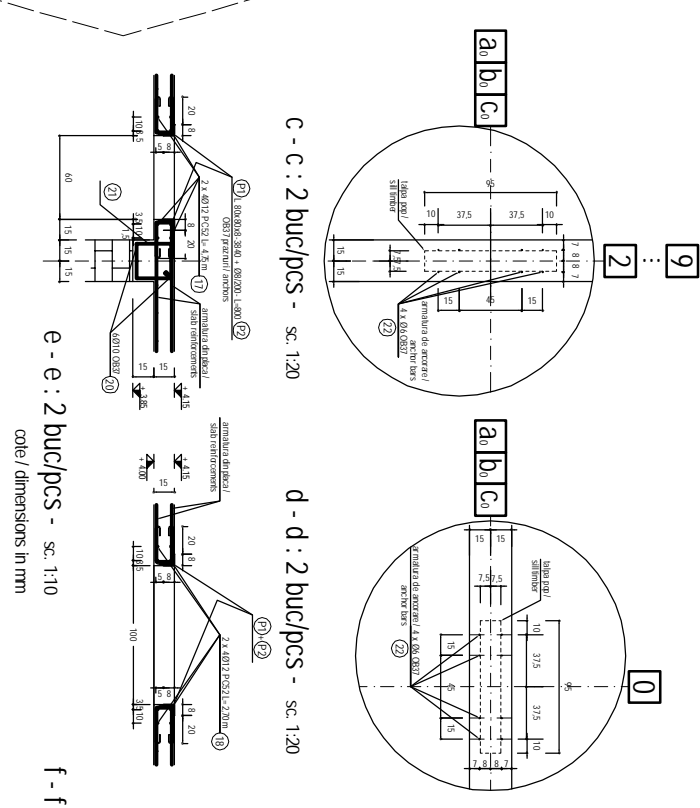








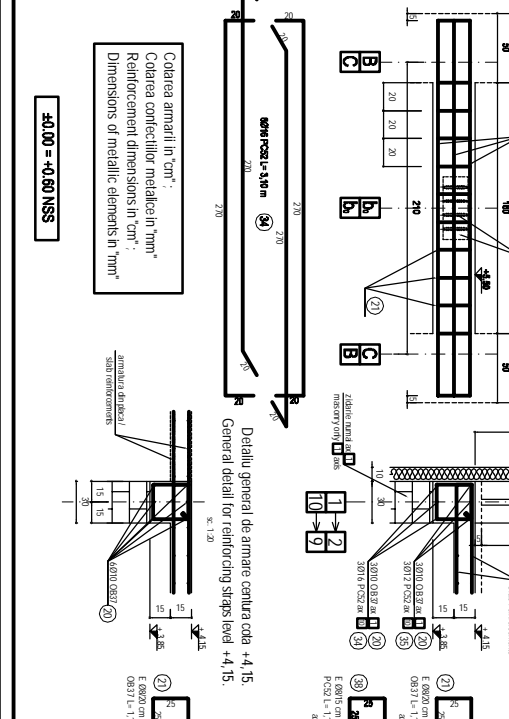















