
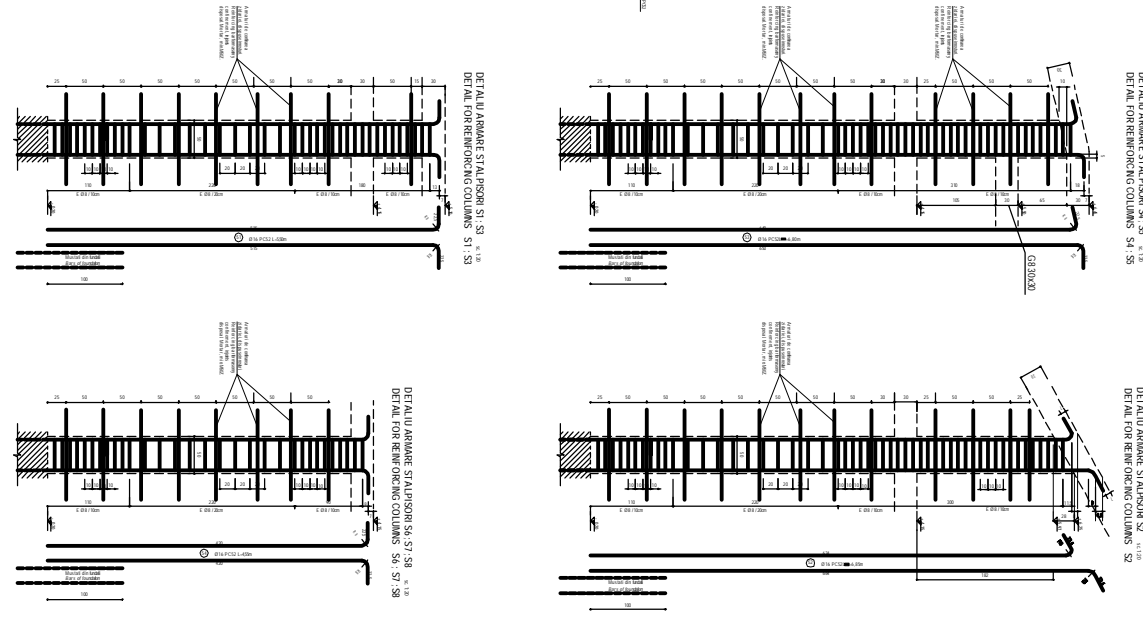


 REINFORCING PLAN FOR COLUMNS AND MASONRY CONFINEMENT

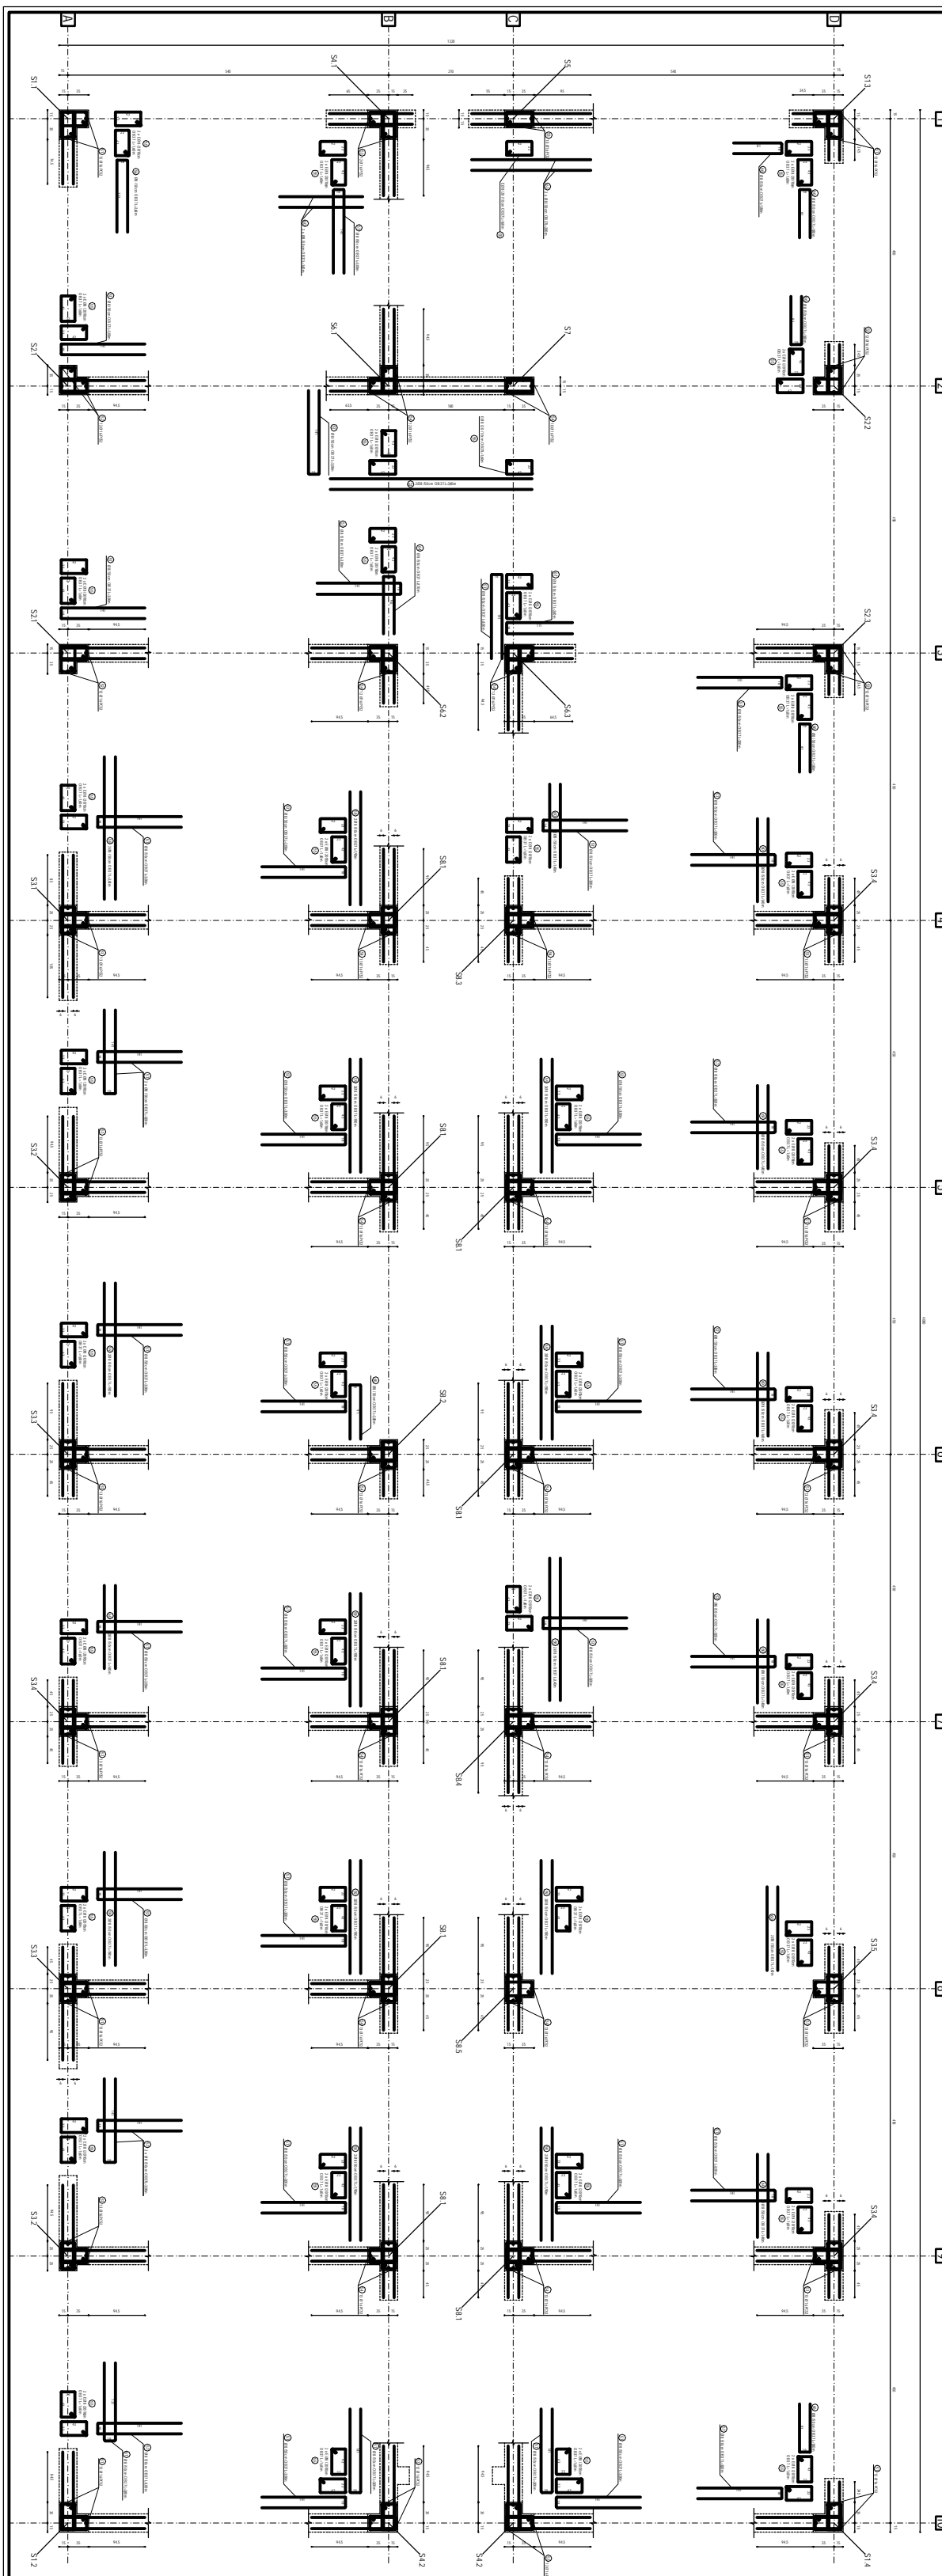

