

Capat gard protectie
Protection fence limit
Km272+332.65

Ax tercere la nivel pietonala
Pedestrian cross level axis
Km272+350.23

Capat peron liniile 1-II
Capat peron liniile III-4
Platform limit tracks 1-II
Platform limit tracks III-4
Km272+361.40



Capat copertina liniile 1-II
Capat copertina liniile III-4
Canopy limit tracks 1-II
Canopy limit tracks III-4
Km272+406.9

Ax tunel pietonal nou
New Pedestrian tunnel Axis
Km272+486.40

Capat copertina liniile 1-II
Capat copertina liniile III-4
Canopy limit tracks 1-II
Canopy limit tracks III-4
Km272+565.9

Capat peron liniile 1-II
Capat peron liniile III-4
Platform limit tracks 1-II
Platform limit tracks III-4
Km272+611.40

Capat gard protectie
Protection fence limit
Km272+626.96

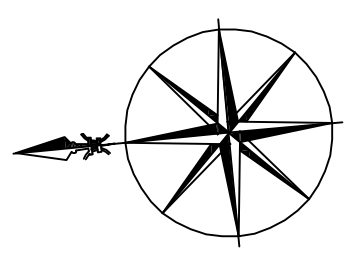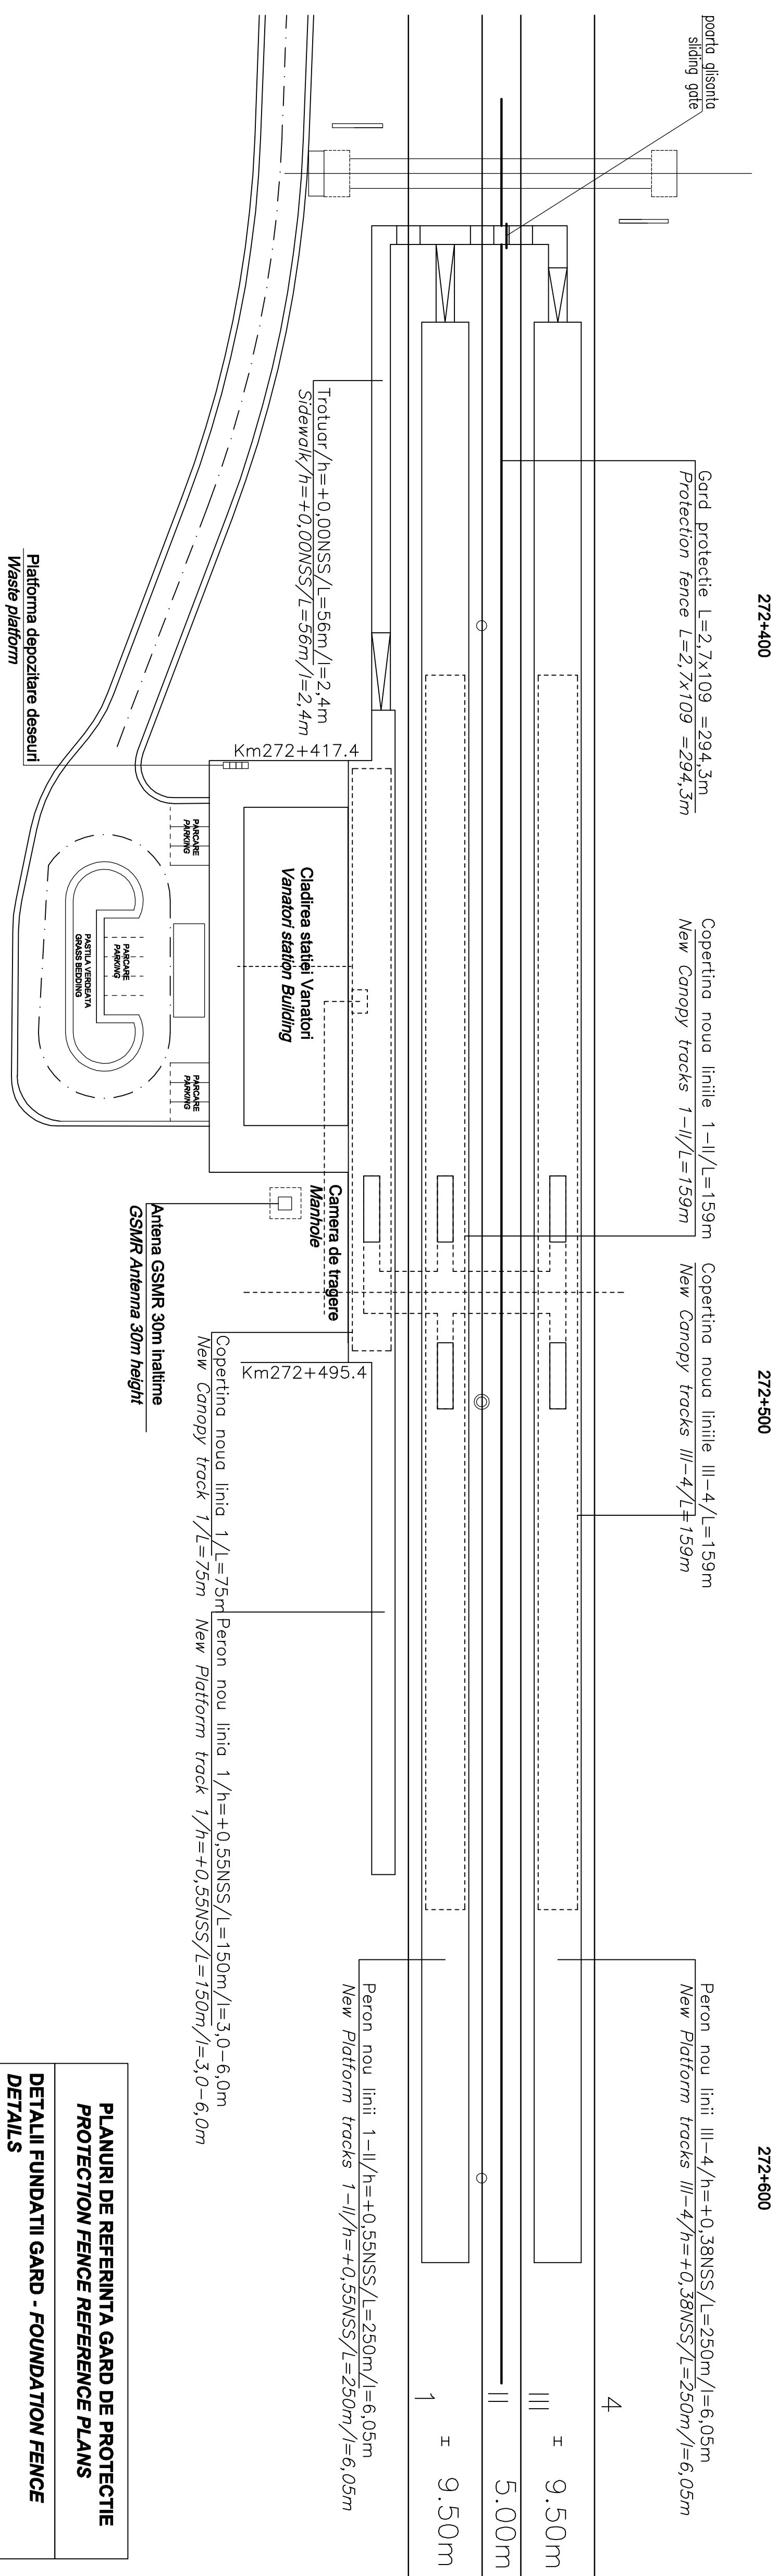

Capat peron linia 1
Platform limit track 1
Km272+411.4

Capat copertina linia 1
Canopy limit track 1
Km272+418.9

Ax cladirea Statiei Vanatori
Vanatori Station Building Axis
Km272+444.40

Capat copertina linia 1
Canopy limit track 1
Km272+493.9

Capat peron linia 1
Platform limit track 1
Km272+561.4

**PLANURI DE REFERINTA GARD DE PROTECTIE
PROTECTION FENCE REFERENCE PLANS**

**DETALII FUNDATII GARD - FOUNDATION FENCE
DETAILS**

E | A | 5 | 1 | 0 | 1 | E | 0 | 0 | B | Z | C | C | 0 | 0 | 0 | 8 | 0 | 0 | 1

DETALII PANOU GARD - FENCE PANEL DETAILS

E | A | 5 | 1 | 0 | 1 | E | 0 | 0 | B | B | C | C | 0 | 0 | 0 | 8 | 0 | 0 | 2

**FUNDATIE GARD DE PROTECTIE IN ZONA TUNELULUI
PIETONAL - PROTECTION FENCE FOUNDATION IN
THE AREA OF THE PEDESTRIAN TUNNEL**

E | A | 5 | 1 | 0 | 1 | E | 0 | 0 | B | B | C | C | 0 | 0 | 0 | 8 | 0 | 0 | 3

**DETALII ANSAMBLU GARD DE PROTECTIE
PROTECTION FENCE ASSEMBLY DETAILS**

E | A | 5 | 1 | 0 | 1 | E | 0 | 0 | B | K | C | C | 0 | 0 | 0 | 8 | 0 | 0 | 4

D					
C					
B					
A					
Indice	Data	Modificare	Proiectant	Approbat	Approbat
Index	Date	Modification/Revision	Designer	Approved Consultant	Approved CFR

GUVERNUL ROMANIEI
ROMANIAN GOVERNMENT

PROIECT FINANAT DE UNIUNEA EUROPEANA
EUROPEAN UNION FINANCED PROJECT

CLIENT / CLIENT

C.N.C.F. "C.F.R." - S.A.

CONSULTANT / CONSULTANT

R. Lutzza
C. Garbuehl
Giuseppe Fioravanti

Approbat	Sef proiect	Data	Semnatura
Approved	Project manager	12.2011	Signature
Approbat	Coordonator Sectiune 1	12.2011	
Approved	Section 1 Coordinator		
Verificat	Verificator	12.2011	
Checked	Verifier		

SUBCONTRACTANT / SUBCONTRACTOR

A. Stanciu - Dimulescu
Andreea Stancu

Reabilitarea liniei de cale ferata Brasov - Simeria, parte component a a condonului IV Pan European, pentru circulatia trenurilor cu viteza maxima de 160 km/h.
Rehabilitation of the railway line Brasov - Simeria, component Part of the IV Pan-European Corridor, for the trains circulation with maximum speed of 160 km/h.
Section : Brasov - Sighisoara

Denumire desen / Drawing Title :
STATIA VANATORI DISPOZITIE GENERALA GARD DE PROTECTIE
RAILWAY STATION VANATORI GENERAL
DISPOSITION-PROTECTION FENCE

Codificare / Codification System

Stara / Scale 1:500

E | A | 5 | 1 | 0 | 1 | C | 1 | 7 | P | 8 | C | C | 0 | 0 | 5 | 8 | 0 | 0 | 1 | 1