



TABLOU ARMARE - REINFORCEMENT TABLE

ELEM.	MARCA	Ø	NR. BUC.	LUNG. BARA -m-	LUNGIMI/DIAM.	
					Ø 10	Ø 25
1	10	3	2.65	8.0		
2	10	3	3.05	9.2		
3	10	39	1.25	48.8		
4	10	39	1.15	44.9		
5	10	1	100.00	100.0		
6	10	18	0.70	12.6		
7	10	18	1.00	10.8		
8	25	4	1.00		4.0	
9	10	7	1.15	8.1		
TOTAL					165.0	

**CAMERA CABLURI 3 tip X
X-type MANHOLE 3**





Indice	Data	Modificare	Proiectant	Proiectant	Proiectant
A		Modificare	Modificator/Revision	Proiectant	Proiectant
B					

ROMANIAN GOVERNMENT  **EUROPEAN UNION FINANCED PROJECT** 



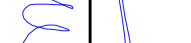
GUVERNUL ROMANIEI / ROMANIAN GOVERNMENT
PROIECT FINANȚAT DE UNIUNEA EUROPEANĂ / EUROPEAN UNION FINANCED PROJECT

CFR
C.N.C.F. "C.F.R." - S.A.

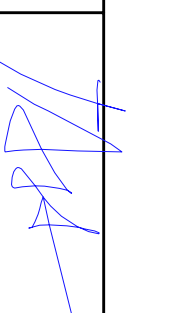

CLIENT / CLIENT

ITALFERR  **Scot Wilson**  **OBERMEYER PLANEN + BERATEN GmbH**  **TECNIC**  **Consulting Engineers**

CONSULTANT / CONSULTANT

Approved	Set project	Project manager	Date	Semnătură
Approved	Coordinator	R. Lutzza	12.2011	
Approved	Section 1 Coordinator	C. Gambelli	12.2011	
Checked	Expert Verifier	Giuseppe Fioravanti	12.2011	

SUBCONTRACTANT / SUBCONTRACTOR

Approved	Responsabil Subcontractant	Date	Semnătură
Approved	A. Stanciu - Dimulescu	12.2011	
Elaborated	Anca Rus	12.2011	

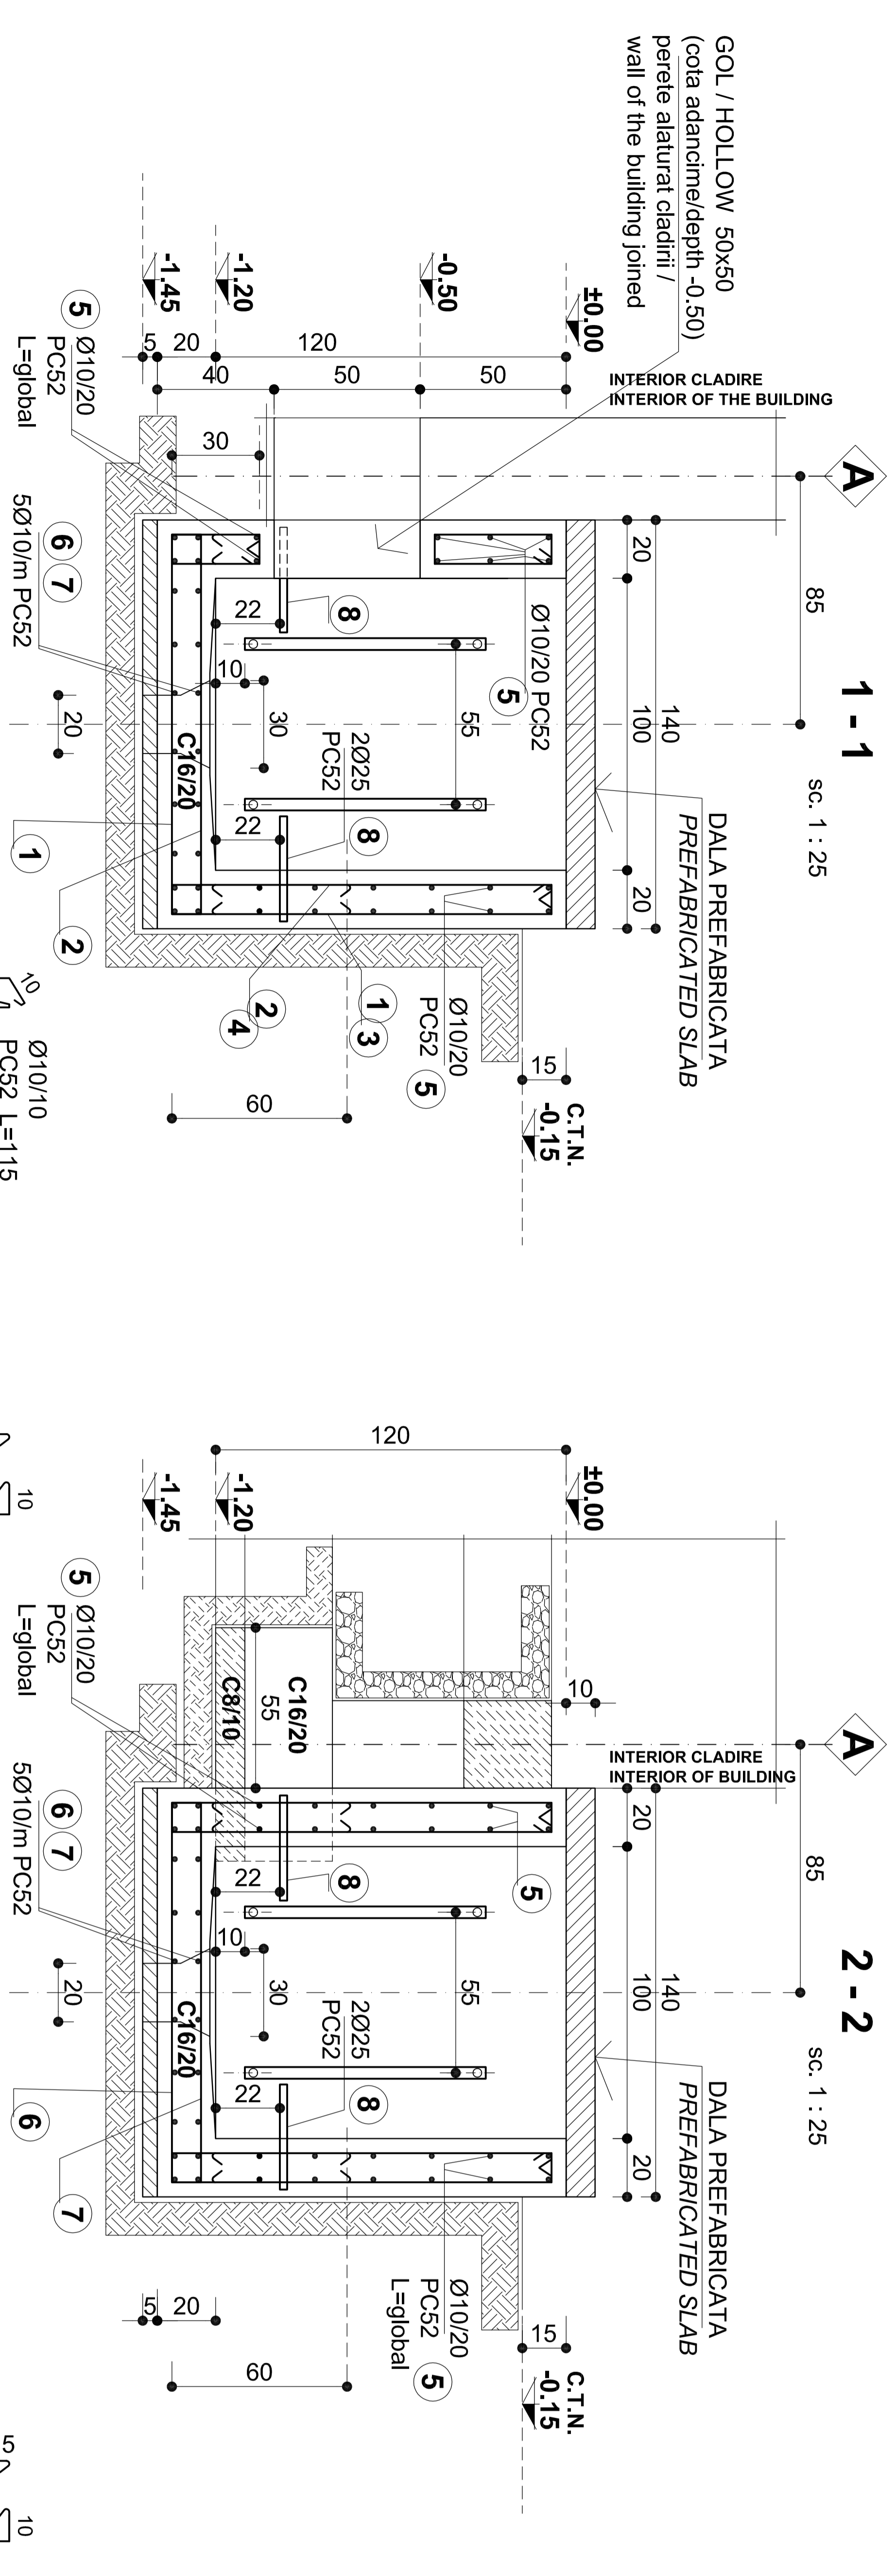
Reabilitarea liniei de cale ferata Brasov - Simeria, parte componentă a coridorului IV Pan European, pentru circulația trenurilor cu viteză maximă de 160 km/h.
Tronsoani : Brasov - Sighișoara
 Rehabilitation of the railway line Brasov - Simeria, component Part of the IV Pan-European Corridor, for the trains circulation with maximum speed of 160 km/h.
Section : Brasov - Sighișoara

Project/Project
 2004/RO/16/P/PA/003
Faza / Phase:
 D.E. / E.D.

Denumire desen / Drawing Title :

Statiă cf ALBESTI-TARNAVA / ALBESTI-TARNAVA Railway station
PLAN și DETALII CAMERA de TRAGERE 3 - Cladire container C.E. tip
PLAN and DETAILS MANHOLE 3 - Typical I.S. shelter building

BETON ARMAT - REINFORCED CONCRETE : C16/20
BETON SIMPLU - PLAIN CONCRETE : C8/10
OTEL BETON - REINFORCING STEEL : PC52
MARCA MORTAR - CLASS OF MORTAR : M100



PLAN

