


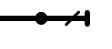


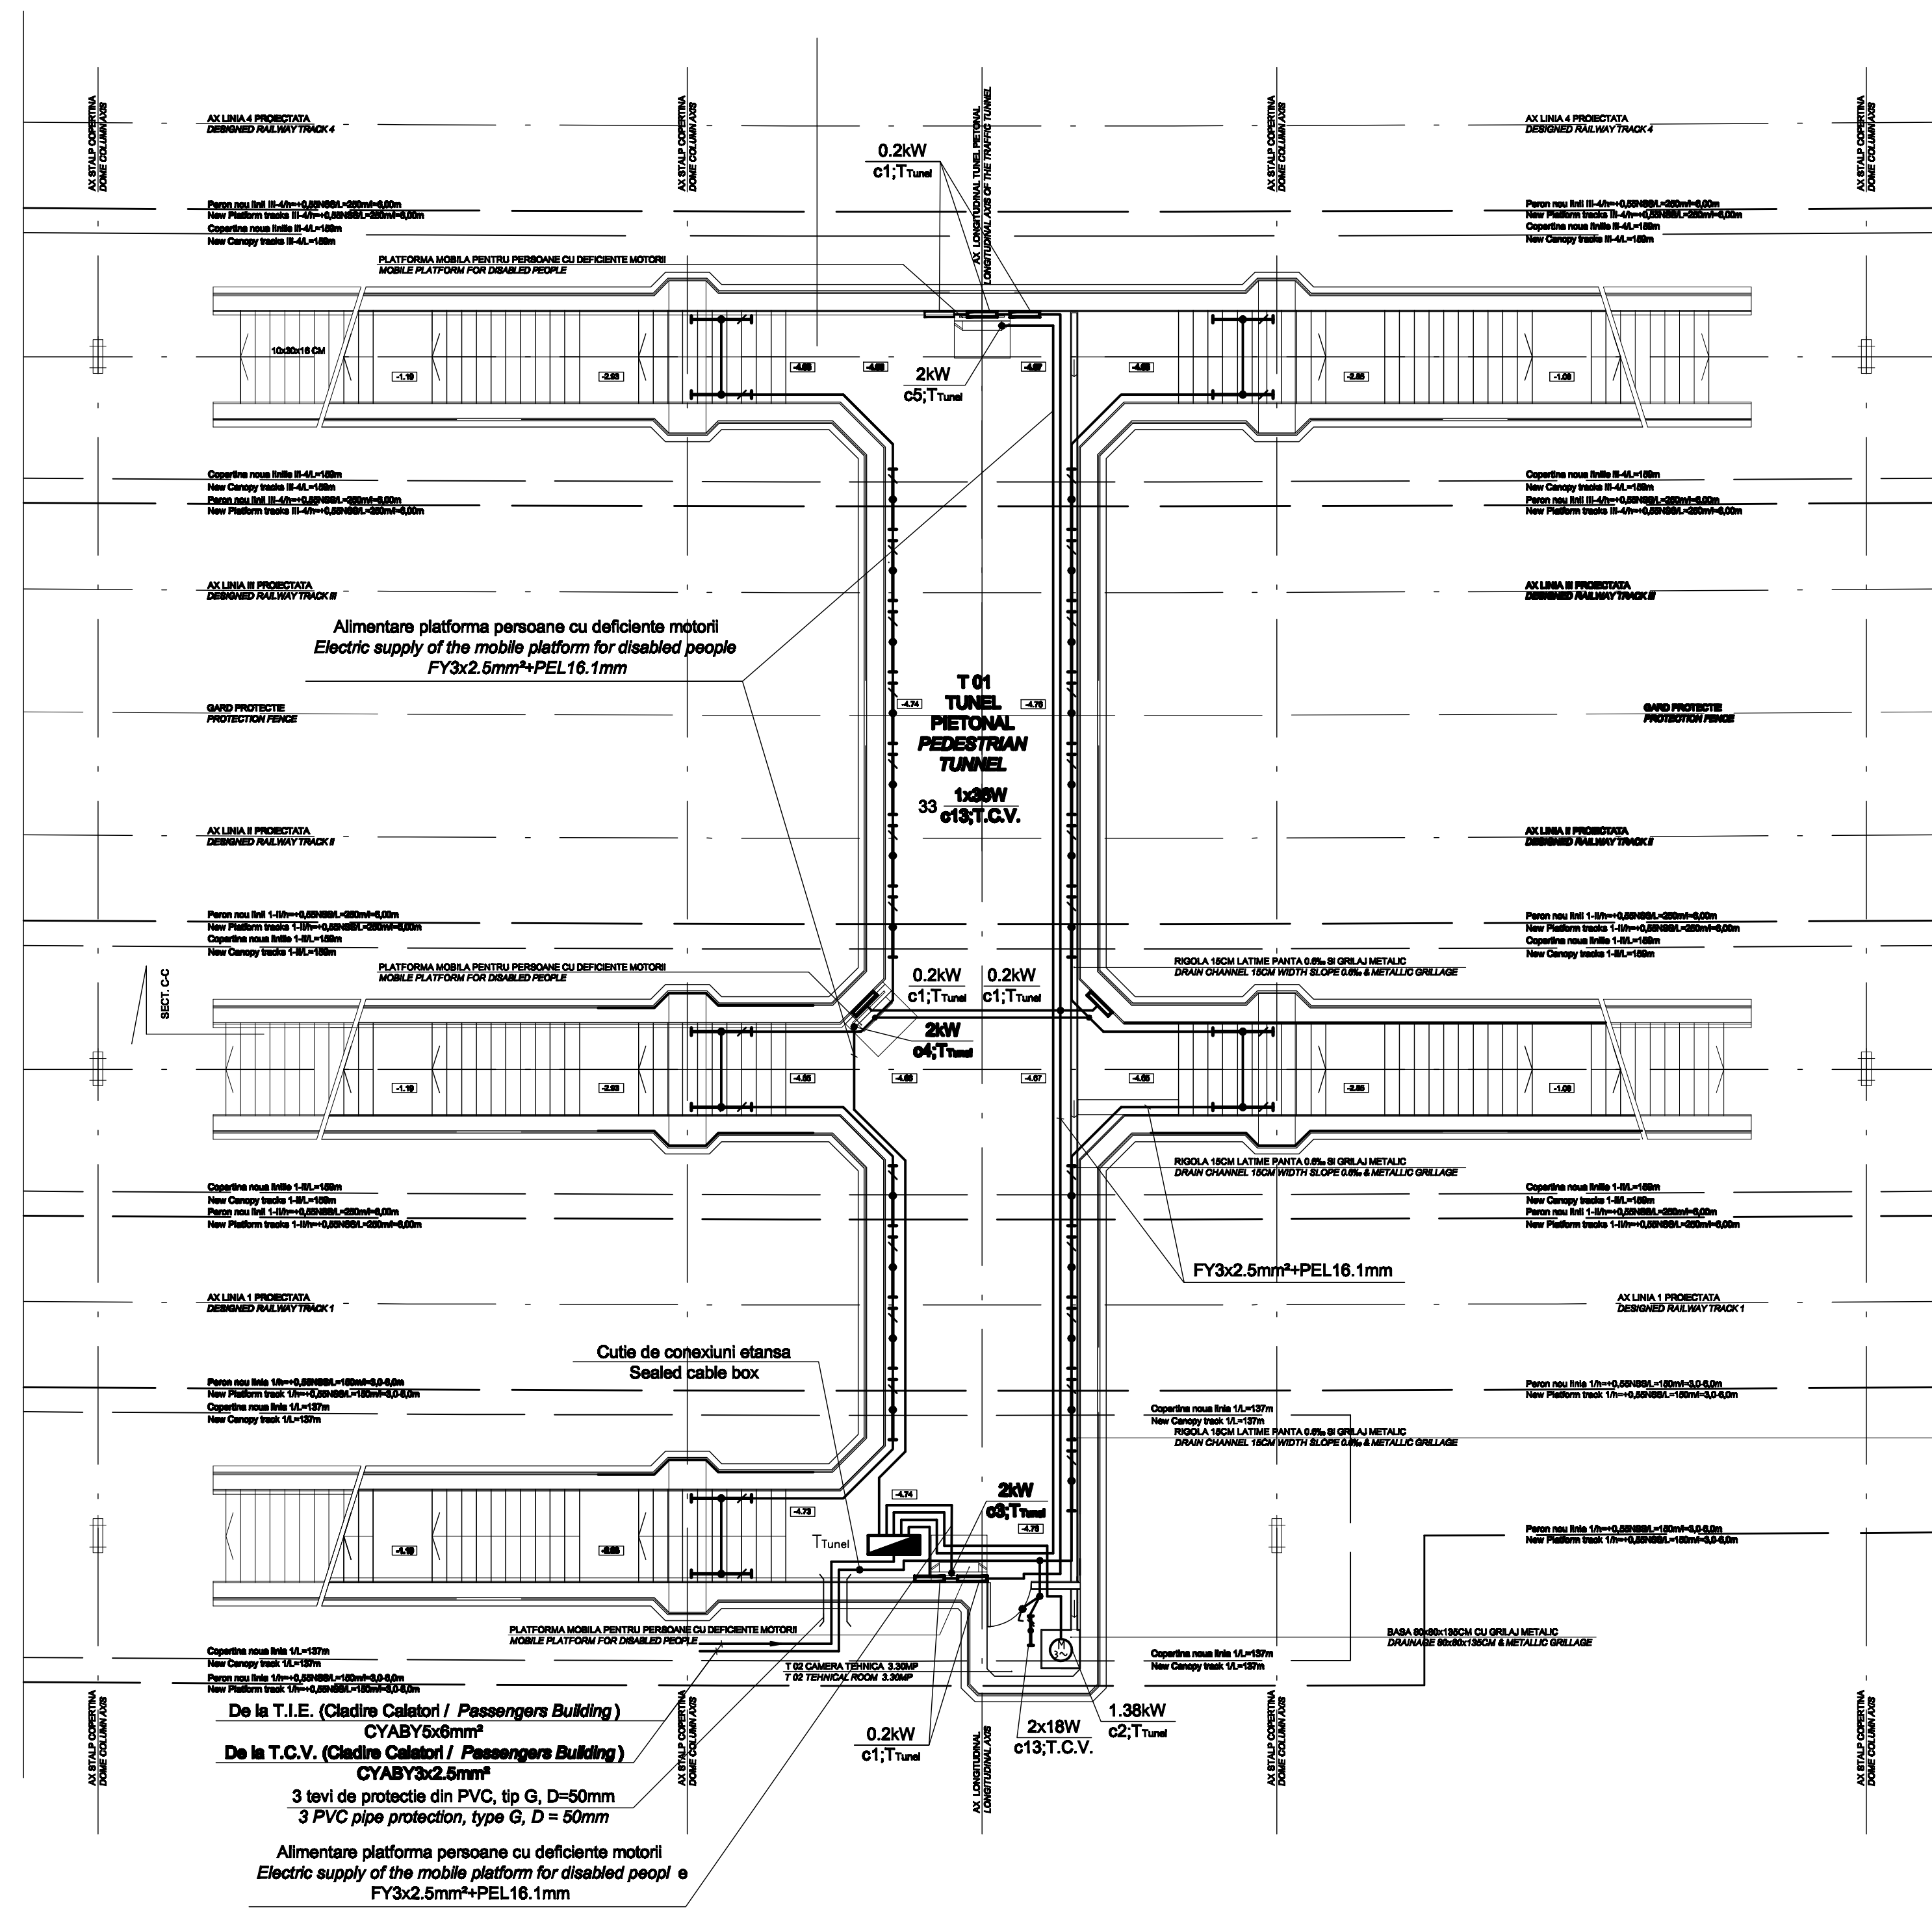


**LEGENDA / LEGEND:**

-  - Corp de iluminat cu balast electronic HF-P, echipat cu lampi tubulare fluorescente 1x36W, 230V, 50Hz, clasa I, IP65, complet echipat  
Lighting unit with electronic ballast HF-P, equipped with fluorescent tubular lamps 1x36W, 230V, 50Hz, class I, IP 65, fully equipped
-  - Corp de iluminat cu balast electronic HF-P, echipat cu lampi tubulare fluorescente 2x18W, 230V, 50Hz, clasa I, IP65, complet echipat  
Lighting unit with electronic ballast HF-P, equipped with fluorescent tubular lamps 2x18W, 230V, 50Hz, class I, IP 65, fully equipped
-  - Intarupator unipolar etans 250V, 10A  
Single light switch 250V, 10A
-  - Pompa ape uzate P=1.38kW  
Waste water pump P=1.38kW
-  - Tablou electric / Electric board
-  - Pictograma / Photogram








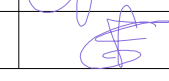
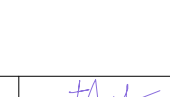
D					
C					
B					
A					
Indice Index	Data Date	Modificare Modification/Revision	Proiectant Designer	Aprobat Consultant Approved Consultant	Aprobat CFR Approved CFR




**GUVERNUL ROMANIEI**  
 ROMANIAN GOVERNMENT
 

**PROIECT FINANȚAT DE UNIUNEA EUROPEANĂ**  
 EUROPEAN UNION FINANCED PROJECT


**C.N.C.F. "C.F.R." - S.A.**  
**CLIENT / CLIENT**

CONSULTANT / CONSULTANT			Data Date	Semnătură Signature
Aprobat Approved	Șef proiect Project manager	R. Liuzza	12.2011	
Aprobat Approved	Coordonator Secțiune 1 Section 1 Coordinator	C. Gambelli	12.2011	
Verificat Checked	Expert Verificator Checking Expert	G. Fioravanti	12.2011	

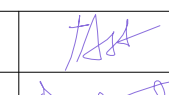SUBCONTRACTANT / SUBCONTRACTOR			Data Date	Semnătură Signature
Aprobat Approved	Responsabil Subcontractant Subcontractant Responsible	A.Stanciu - Dinulescu	12.2011	
Intocmit Elaborated	Proiectant Designer	D. Matei	12.2011	

**Reabilitarea liniei de cale ferată Brașov - Simeria, parte componentă a coridorului IV Pan European, pentru circulația trenurilor cu viteză maximă de 160 km/h,**  
**Tronsonul : Brașov - Sighișoara**  
 Rehabilitation of the railway line Brașov - Simeria, component Part of the IV Pan-European Corridor, for the trains circulation with maximum speed of 160 km/h,  
**Section : Brașov - Sighișoara**

**Denumire desen / Drawing Title :**  
**Instalații electrice tunel pietonal - Stația Archita;**  
**Archita station - Wirings for pedestrian tunnel**

Codificare / Codification System	Scara / Scale 1:100	LOT / LOT	Nr. / No 01 / 01																					
<table border="1"> <tr> <td>E</td><td>A</td><td>5</td><td>1</td><td>0</td><td>1</td><td>C</td><td>1</td><td>5</td><td>P</td><td>A</td><td>I</td><td>E</td><td>0</td><td>0</td><td>7</td><td>4</td><td>0</td><td>0</td><td>8</td><td>1</td> </tr> </table>				E	A	5	1	0	1	C	1	5	P	A	I	E	0	0	7	4	0	0	8	1
E	A	5	1	0	1	C	1	5	P	A	I	E	0	0	7	4	0	0	8	1				