


LINII CF / RAILWAY LINES

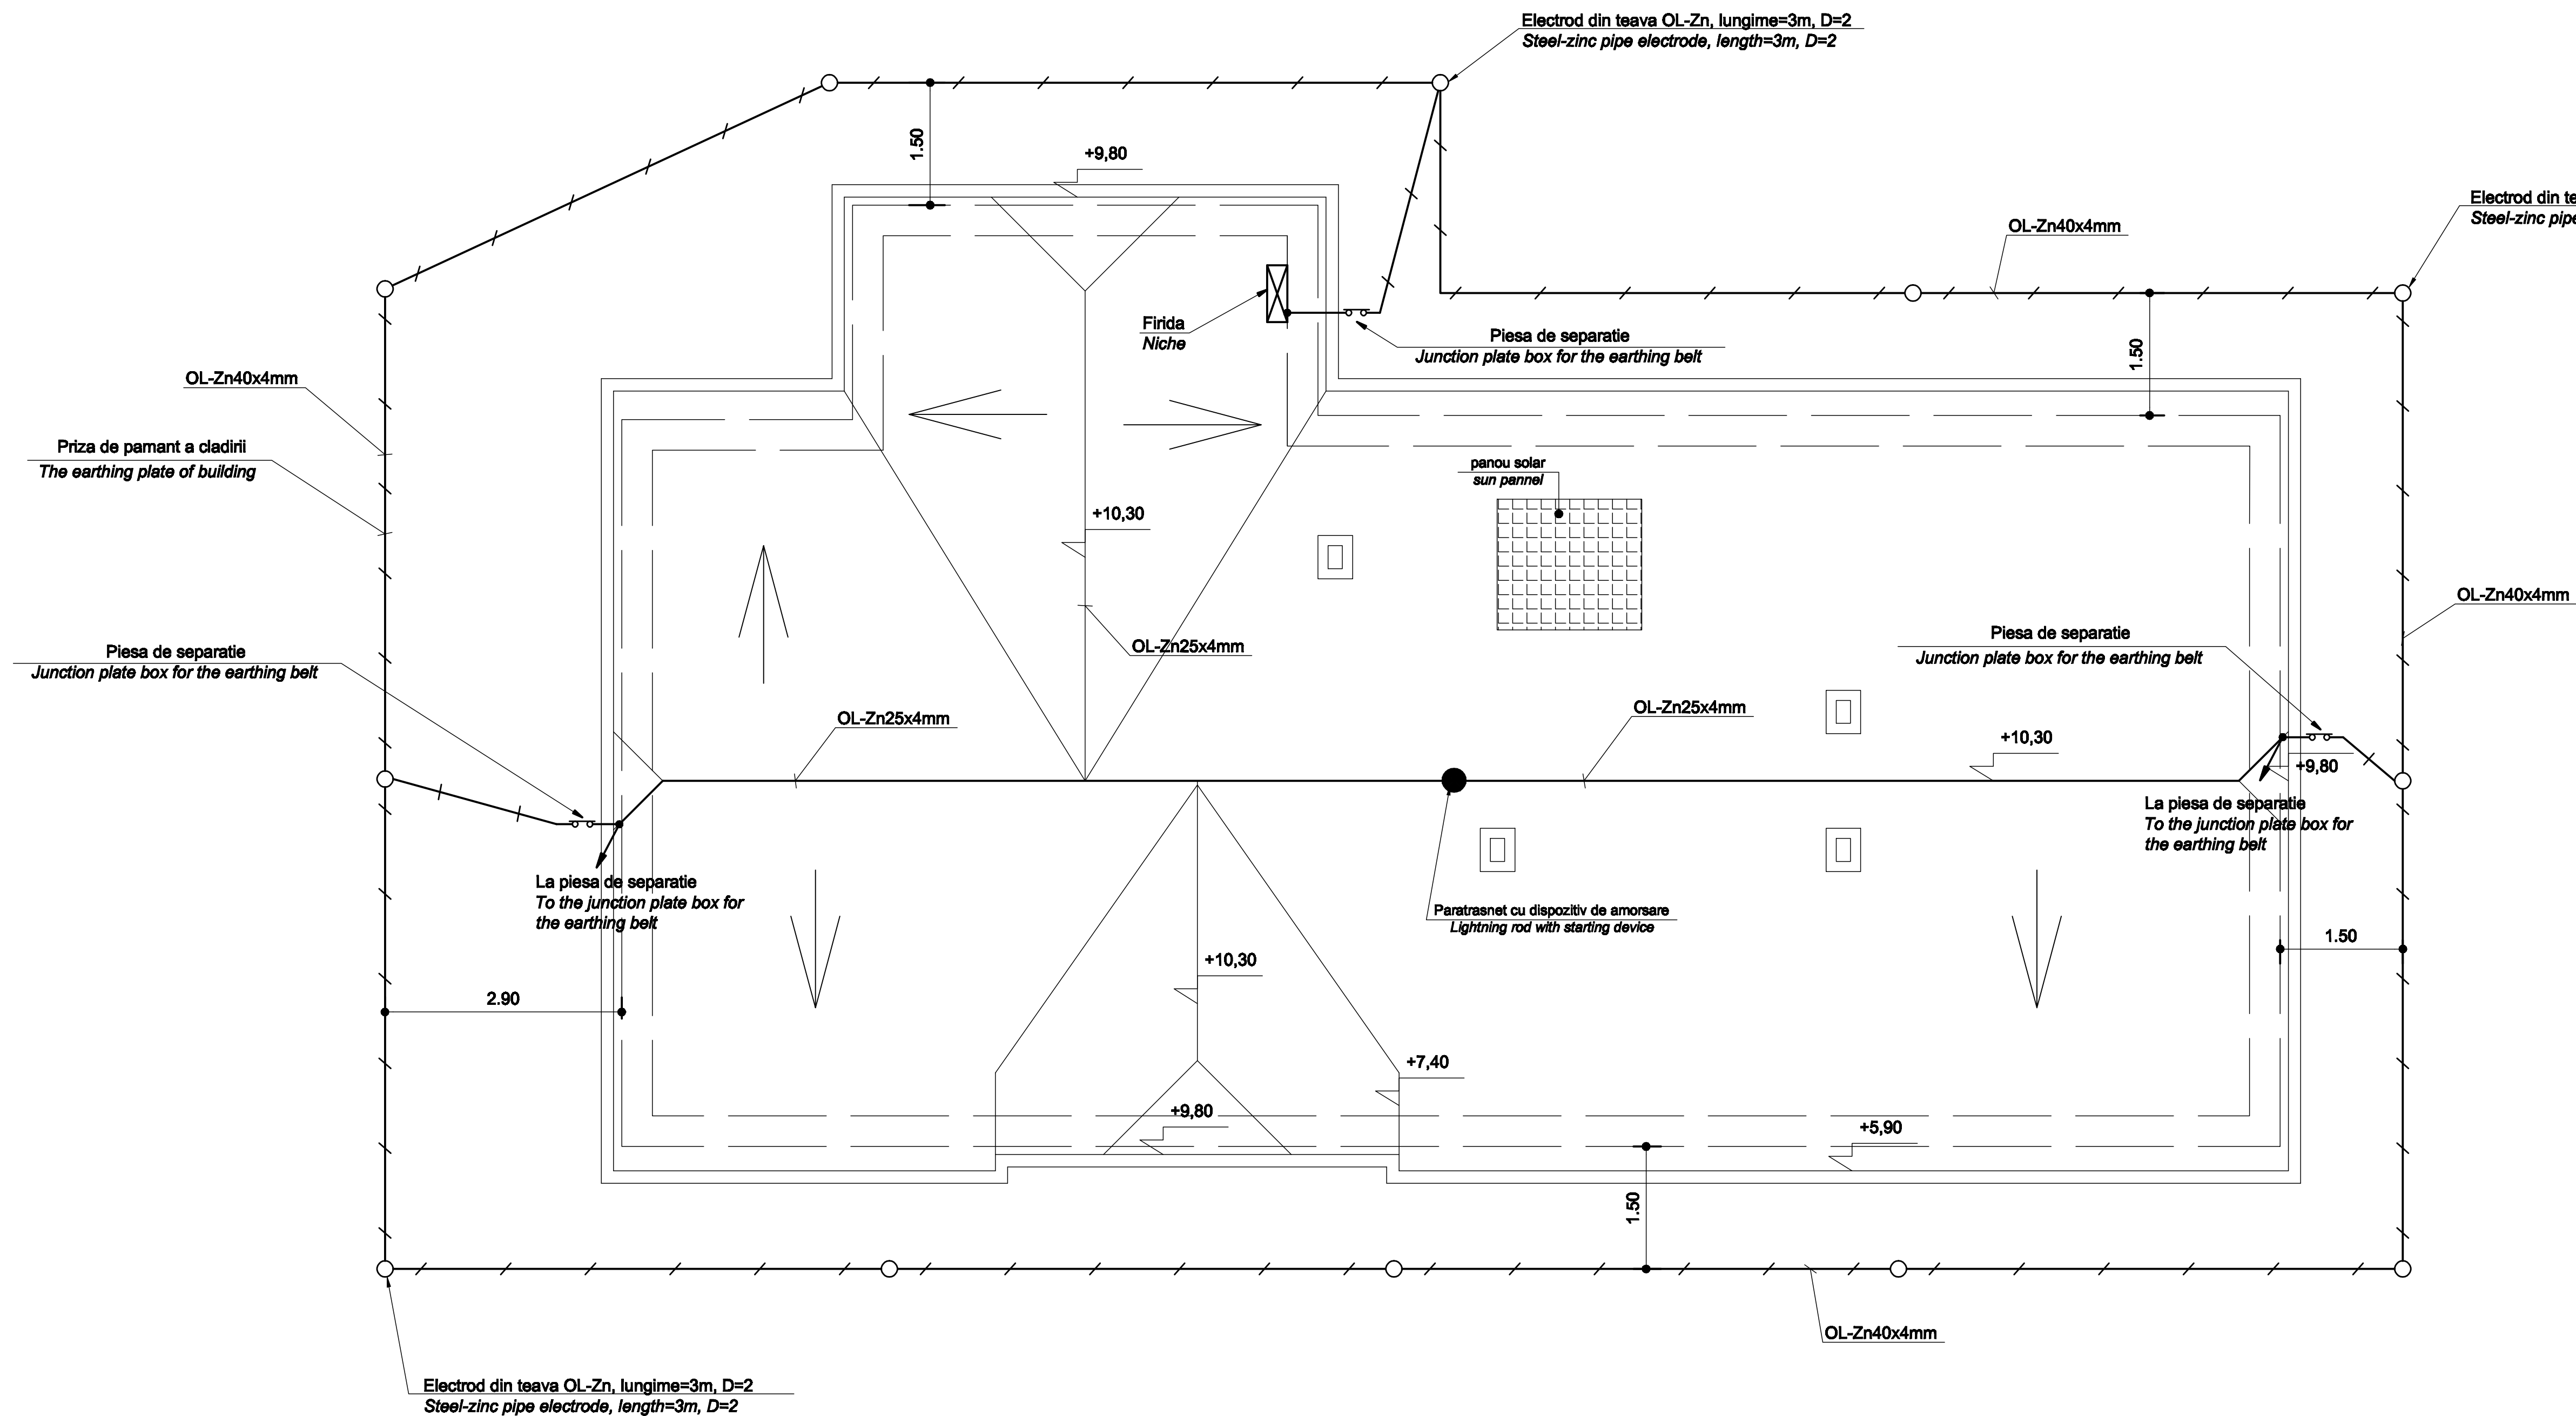

D					
C					
B					
A					
Indice Index	Data	Modificare Modification/Revision	Proiectant Designer	Aprobat Consultant Approved Consultant	Aprobat CFR Approved CFR
GVERNUL ROMANIEI ROMANIAN GOVERNMENT		PROIECT FINANAT DE UNIUNEA EUROPEANA EUROPEAN UNION FINANCED PROJECT			
CLIENT / CLIENT			C.N.C.F. "C.F.R." - S.A.		
GRUPPO FERROVIE DELLO STATO Joint Venture leader			PLANEN + BERATEN GmbH	Consulting Engineers	
CONSULTANT / CONSULTANT				Data	Semnatura
Aprobat	Responsabil				
Approved	Project manager	R. Liuzza	12.2011		
Aprobat	Coordonator Sectiune 1	C. Gambelli	12.2011		
Verificat	Expert Verificator	G. Fioravanti	12.2011		
Checked	Checking Expert				
SUBCONTRACTANT / SUBCONTRACTOR					
Aprobat	Responsabil Subcontractant	A. Stanciu - Dinulescu	12.2011		
Approved	Subcontractant Responsible				
Intocmit	Proiectant	D. Matei	12.2011		
Elaborated	Designer				
Reabilitarea liniei de cale ferata Brasov - Simeria, parte componenta a a coridorului IV Pan European, pentru circulatia trenurilor cu viteza maxima de 160 km/h, Tronsonul : Brasov - Sighisoara Rehabilitation of the railway line Brasov - Simeria, component Part of the IV Pan-European Corridor, for the trains circulation with maximum speed of 160 km/h, Section : Brasov - Sighisoara					Proiect/Project 2004/RO/16/PPA/003 Faza / Phase: P.Th. / T.D.
Denumire desen / Drawing Title : Instalatie paratrasnet si priza de pamant - Sta tia Albesti Tarnava; Albesti Tarnava station - Lightning rod installation and the earthing plate					
Codificare / Codification System			Scara / Scale 1:50	LOT / LOT	Nr. / No 01 / 01
E	A	5	1	0	1
C	1	9	P	A	I
E	0	0	9	1	0
2	9	1	0	2	9
1					1