



AX LINIA 1  
FIRST TRACK AXIS

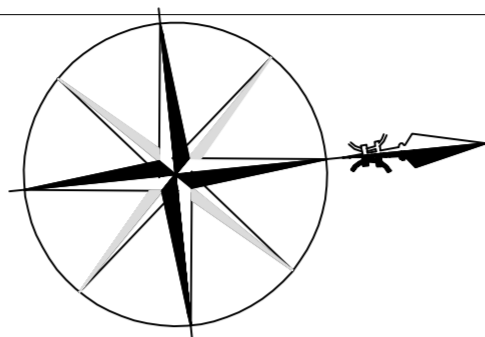

PERON LINIA 1  
FIRST TRACK PLATFORM

PERON LINIA 1  
FIRST TRACK PLATFORM

PERON LINIA 1  
FIRST TRACK PLATFORM

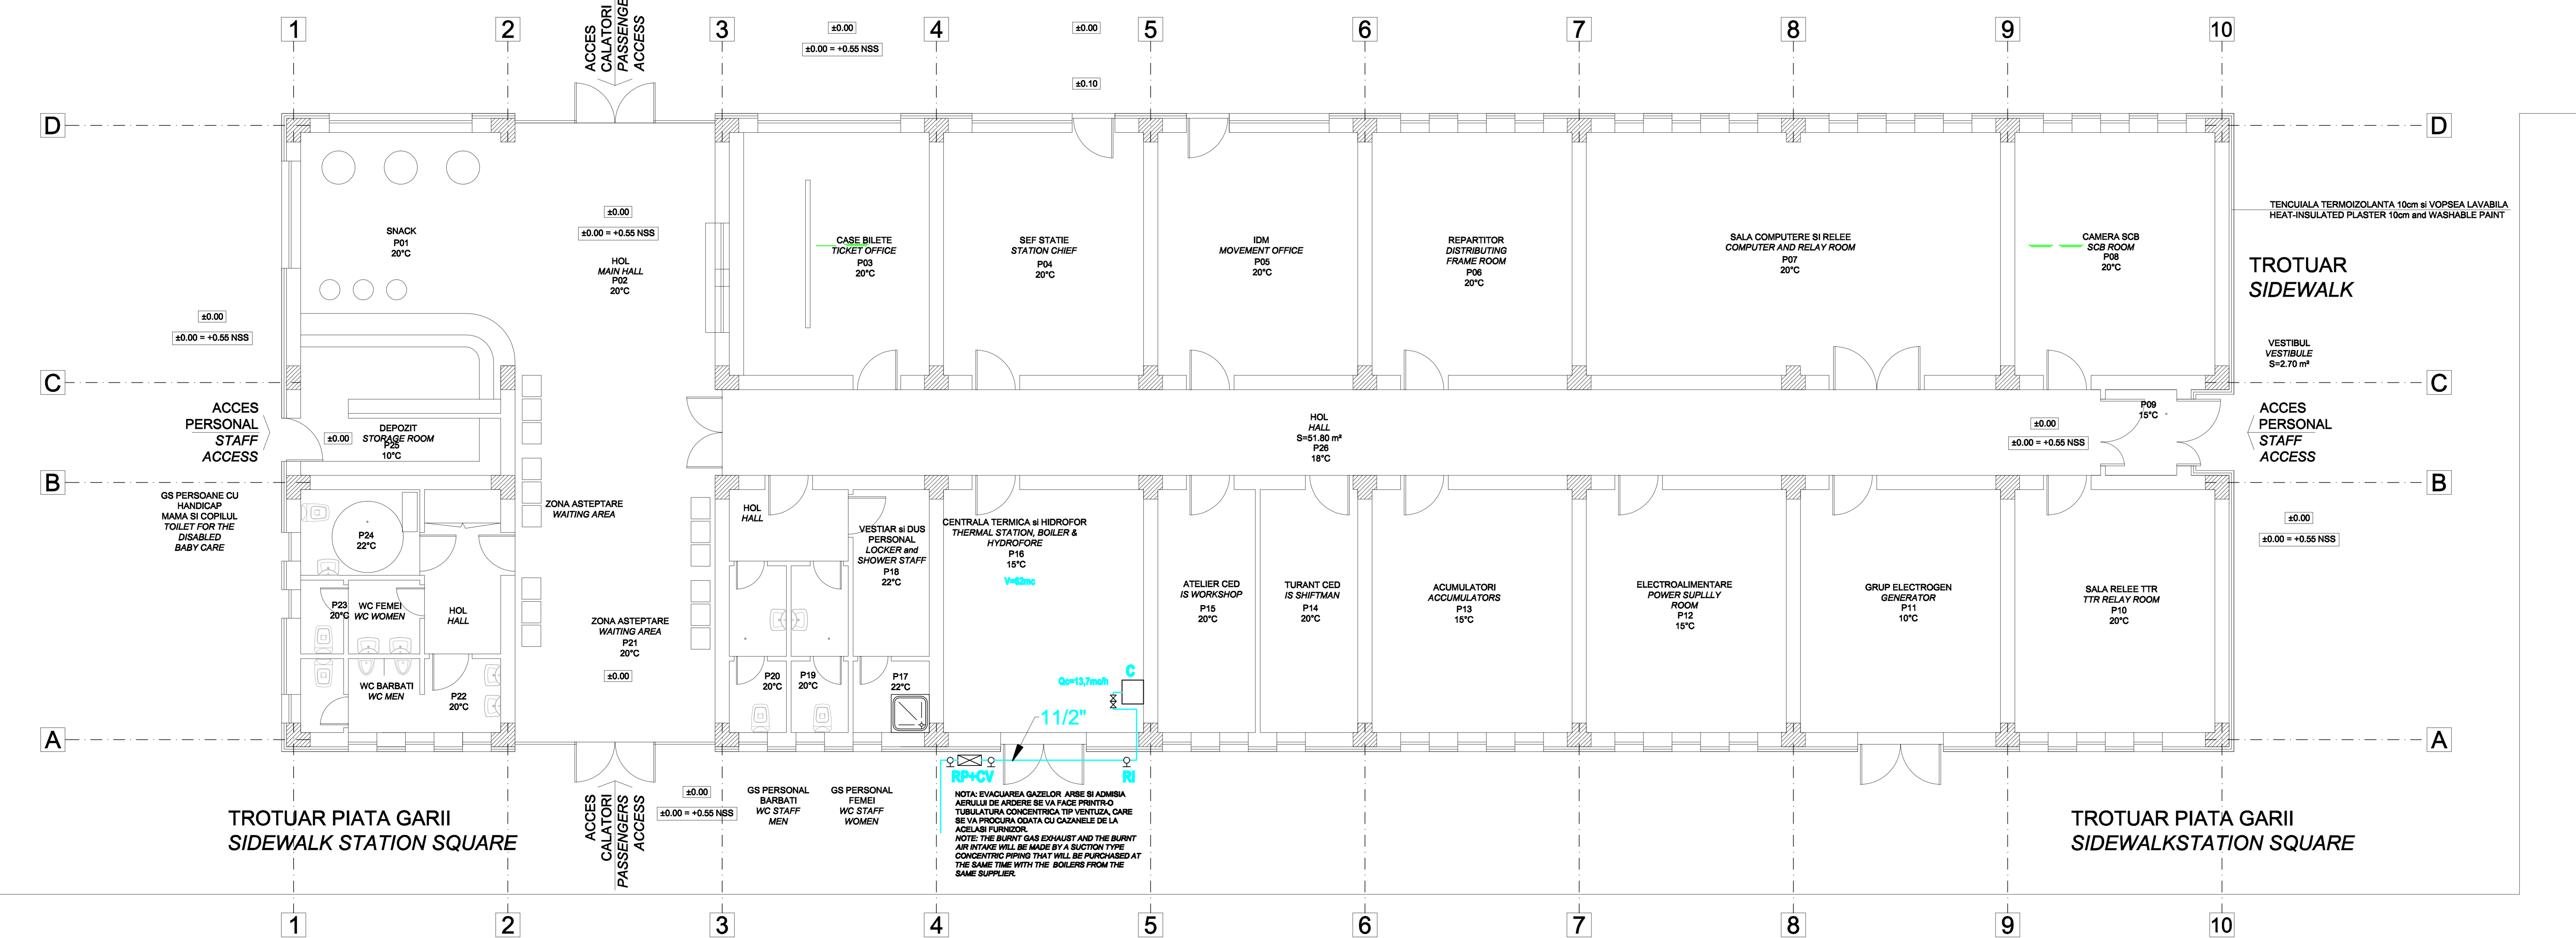


LEGENDA / LEGEND:

- - conducta gaze naturale proiectata /  
designed natural gas pipe
- RP - regulator presiune proiectat /  
designed pressure controller
- CV - contor volumetric proiectat /  
designed volumetric gas meter
- C - cazan mural pe gaze naturale proiectat /  
designed condensing wall-mounted  
natural gas heating boiler
- RI - robinet de incendiu proiectat /  
designed fire valve
- Qc - debitul de calcul / design flow
- V - volum / volume

NOTA / NOTE:

Executia instalatiilor de alimentare cu gaze naturale se va face numai dupa obtinerea avizelor de la DISTRIGAZ /  
The mounting of natural gas installations would be done only after obtaining the agreement from DISTRIGAZ institution.

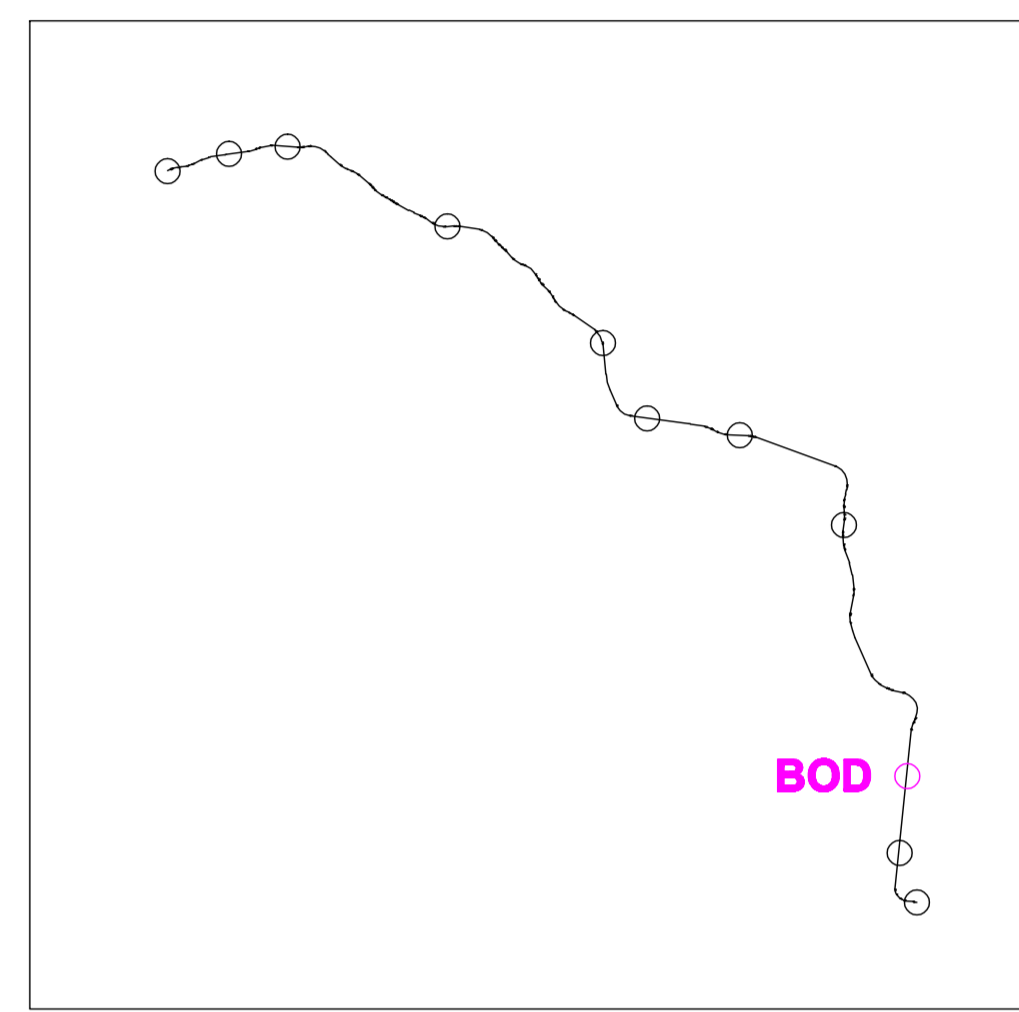

| D   |      |  |            |                         |             |
|---|------|--|------------|-------------------------|-------------|
| C   |      |  |            |                         |             |
| B   |      |  |            |                         |             |
| A   |      |  |            |                         |             |
| Indice  | Data | Modificari   | Proiectant | Aprobat                 | Aprobat CFR |
|   |      |  |            |                         |             |
|   |      | PROIECT FINANȚAT DE UNIUNEA EUROPEANĂ<br>EUROPEAN UNION FINANCED PROJECT |            |                         |             |
|   |      | C.N.C.F. "C.F.R." - S.A.   |            |                         |             |
| CLIENT / CLIENT   |      |  |            |                         |             |
| CONSULTANT / CONSULTANT   |      | Date<br>Day<br>Date  |            | Semnatura<br>Signature  |             |
| Approved<br>Approved  |      | R. Luzzza<br>R. Luzzza   |            | DEC. 2011<br>DEC. 2011  |             |
| Verified<br>Checked   |      | C. Ciambelli<br>C. Ciambelli   |            | DEC. 2011<br>DEC. 2011  |             |
| SUBCONTRACTANT / SUBCONTRACTOR  |      | Date<br>Day<br>Date  |            | Semnatura<br>Signature  |             |
| Approved<br>Approved  |      | A. Stanescu - Dinulescu<br>A. Stanescu - Dinulescu                       |            | DEC. 2011<br>DEC. 2011  |             |
| Inscris<br>Entered  |      | Florin Duta<br>Florin Duta   |            | DEC. 2011<br>DEC. 2011  |             |
| Reabilitarea liniei de cale ferata Brasov - Simeria, parte componentă a coridorului IV Pan European, pentru circulația trenurilor cu viteză maximă de 160 km/h, Tronsoanel : Brasov - Sighisheara<br>Rehabilitation of the railway line Brasov - Simeria, component Part of the IV Pan-European Corridor, for the trains circulation with maximum speed of 160 km/h, Section : Brasov - Sighisheara |      |  |            |                         |             |
| Denumire desen / Drawing Title :<br>Plan Instalatii gaze naturale - Stajia Bod<br>Bod Station - Natural gas installations plan  |      |  |            |                         |             |
| Codificare / Codification System  |      | Scara / Scale<br>1:50  |            | Nr. / No<br>01 / 01     |             |
| E A 8 1   |      | 0 1 C 0 5  |            | P B 1 S 0 0 2 1 0 4 7 1 |             |