


## SCHEMA COLOANELOR - INSTALATIE INCALZIRE INTERIOARA INDOOR HEATING INSTALLATION - COLUMNS SCHEME.

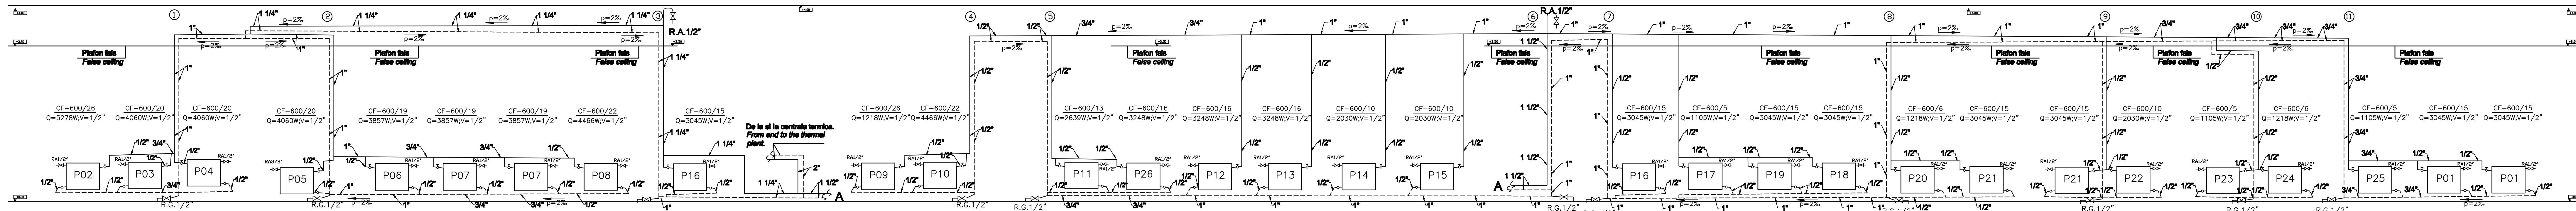

### LEGENDA

- Conducta agent termic tur.
- Conducta agent termic retur.
- CF-H/Nr. El. Radiatoare din aluminiu cu miez de otel(bimetal), tipul elementului-inaltimea/nr. de elemente.
- RG Robinet de goitare.
- RA Robinet de aerisire montat pe coloana.

### LEGEND

- Thermopore tur pipeline
- Thermopore return pipeline
- CF-H/Nr. El. Aluminum radiator core steel (bimetal), element type - height/no. of elements.
- RG Drain valve.
- RA Vent valve mounted on the column.

D					
C					
B					
A					
Indic. Index.	Data Date	Modificari Modification/Revision	Proiectant Designer	Aprobat Consultant Approved Consultant	Aprobat CFR Approved CFR



**CFR**  
C.N.C.F. "C.F.R." - S.A.

**CLIENT / CLIENT**

ITALFERR GRUPPO FERROVIE DELLO STATO  
Scott Wilson  
OBERMEYER PLANEN + BERATEN GmbH  
TECNIC Consulting Engineers

**CONSULTANT / CONSULTANT**

Aprobat Approved	Responsabil Subcontractant Subcontractant Responsible	Data Date	Semnatura Signature
Aprobat Approved	Coordonator Sectiune 1 Section 1 Coordinator	DEC. 2011	<i>R. Lizza</i>
Verificat Checked	Expert Cheie Key Expert	DEC. 2011	<i>C. Gambelli</i>
			<i>Giuseppe Fioravanti</i>

**SUBCONTRACTANT / SUBCONTRACTOR**

Aprobat Approved	Responsabil Subcontractant Subcontractant Responsible	Data Date	Semnatura Signature
Elaborat Elaborated	Proiectant Designer	DEC. 2011	<i>A. Stanescu</i>
			<i>Dumitru Nicolae</i>

Reabilitarea liniei de cale ferata Braşov - Simeria, parte componentă a coridorului IV Pan European, pentru circulaţia trenurilor cu viteză maximă de 160 km/h, Tronsoanel : Braşov - Sighişoara  
Rehabilitation of the railway line Braşov - Simeria, component Part of the IV Pan-European Corridor, for the trains circulation with maximum speed of 160 km/h, Section : Braşov - Sighişoara

**Project/Project**  
2004/RO16/PPA/003  
Faza / Phase:  
D.E. / E.D.

Denumire desen / Drawing Title :  
STATIA C.F. CATA / RAILWAY STATION CATA  
CLADIREA STATIEI/ STATION BUILDING  
SCHEMA COLOANELOR - INSTALATIE INCALZIRE INTERIOARA / INDOOR HEATING INSTALLATION - COLUMNS SCHEME .

Codificare / Codification System	Scara / Scale 1:50	LOT / LOT	Nr. / No 01 / 01
EA51	01	E 13	DB IV 00 6 1 044 0