


LEGENDA
SYMBOLS

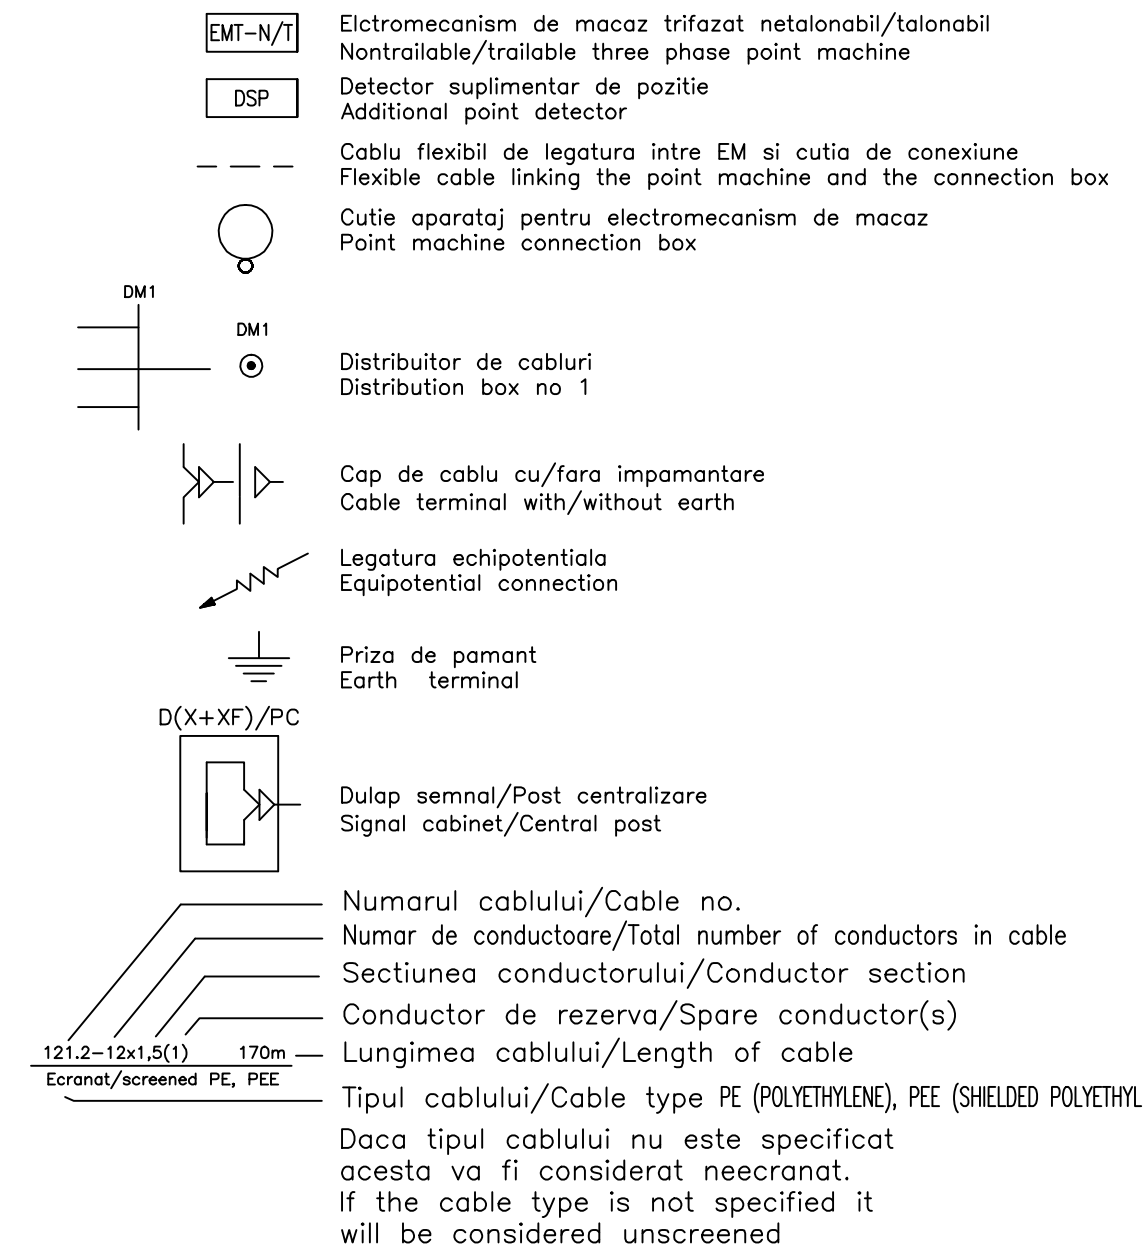

-macazuri, semnale, cutii aparataj, alte echipamente demontate si remontate sau mutate
-point machines, signals, equipment boxes other equipment demounted and remounted or moved (relocated)

-cabluri noi, macazuri, semnale, cutii aparataj si alte echipamente noi
-new cables, new point machines, signals, equipment boxes and other equipment

PLANURI DE REFERINTA ALCATEL
REFERENCE DRAWINGS ALCATEL :

ESTW L90 RO-BV-4.1.
ESTW L90 RO-BV-4.2.

D					
C					
B					
A					

Indice	Data	Modificari Modifications/Revision	Proiectant Designer	Approbat Consultant Approved Consultant	Approbat CFR Approved CFR

CLIENT / CLIENT	
	C.N.C.F. "C.F.R." - S.A.

CONSULTANT / CONSULTANT				
Approbat Approved	Responsabil proiect Project manager	R. Liuzza	01.2012	
Approbat Approved	Coordonator Sectiune 1 Section 1 Coordinator	C. Gambelli	01.2012	
Verificat Checked	Expert Cheie Key Expert	P. Amodio	01.2012	


SUBCONTRACTANT / SUBCONTRACTOR				
Approbat Approved	Responsabil Subcontractant Subcontractant Responsible	A. Stanicu - Dinulescu	01.2012	
Intocmit Elaborated	Proiectant Designer	Teodorescu Viorel	01.2012	

Reabilitarea liniei de cale ferata Brasov - Simeria, parte componenta a coridorului IV Pan European, pentru circulatia trenurilor cu viteza maxima de 160 km/h,
Tronsonul : Brasov - Sighisoara
Rehabilitation of the railway line Brasov - Simeria, component Part of the IV Pan-European Corridor, for the trains circulation with maximum speed of 160 km/h,
Section : Brasov - Sighisoara

Denumire desen / Drawing Title :
Statia / Station BRASOV
Plan cablaj retele cabluri de macaz
Cable lay-out for point machine


Codificare / Codification System	Scara / Scale F84 / No scale	LOT / LOT	Nr. / No 01 / 03
EA51 01 C 01 UX SE 00 1 2 004 1			

420x297=0.13mp

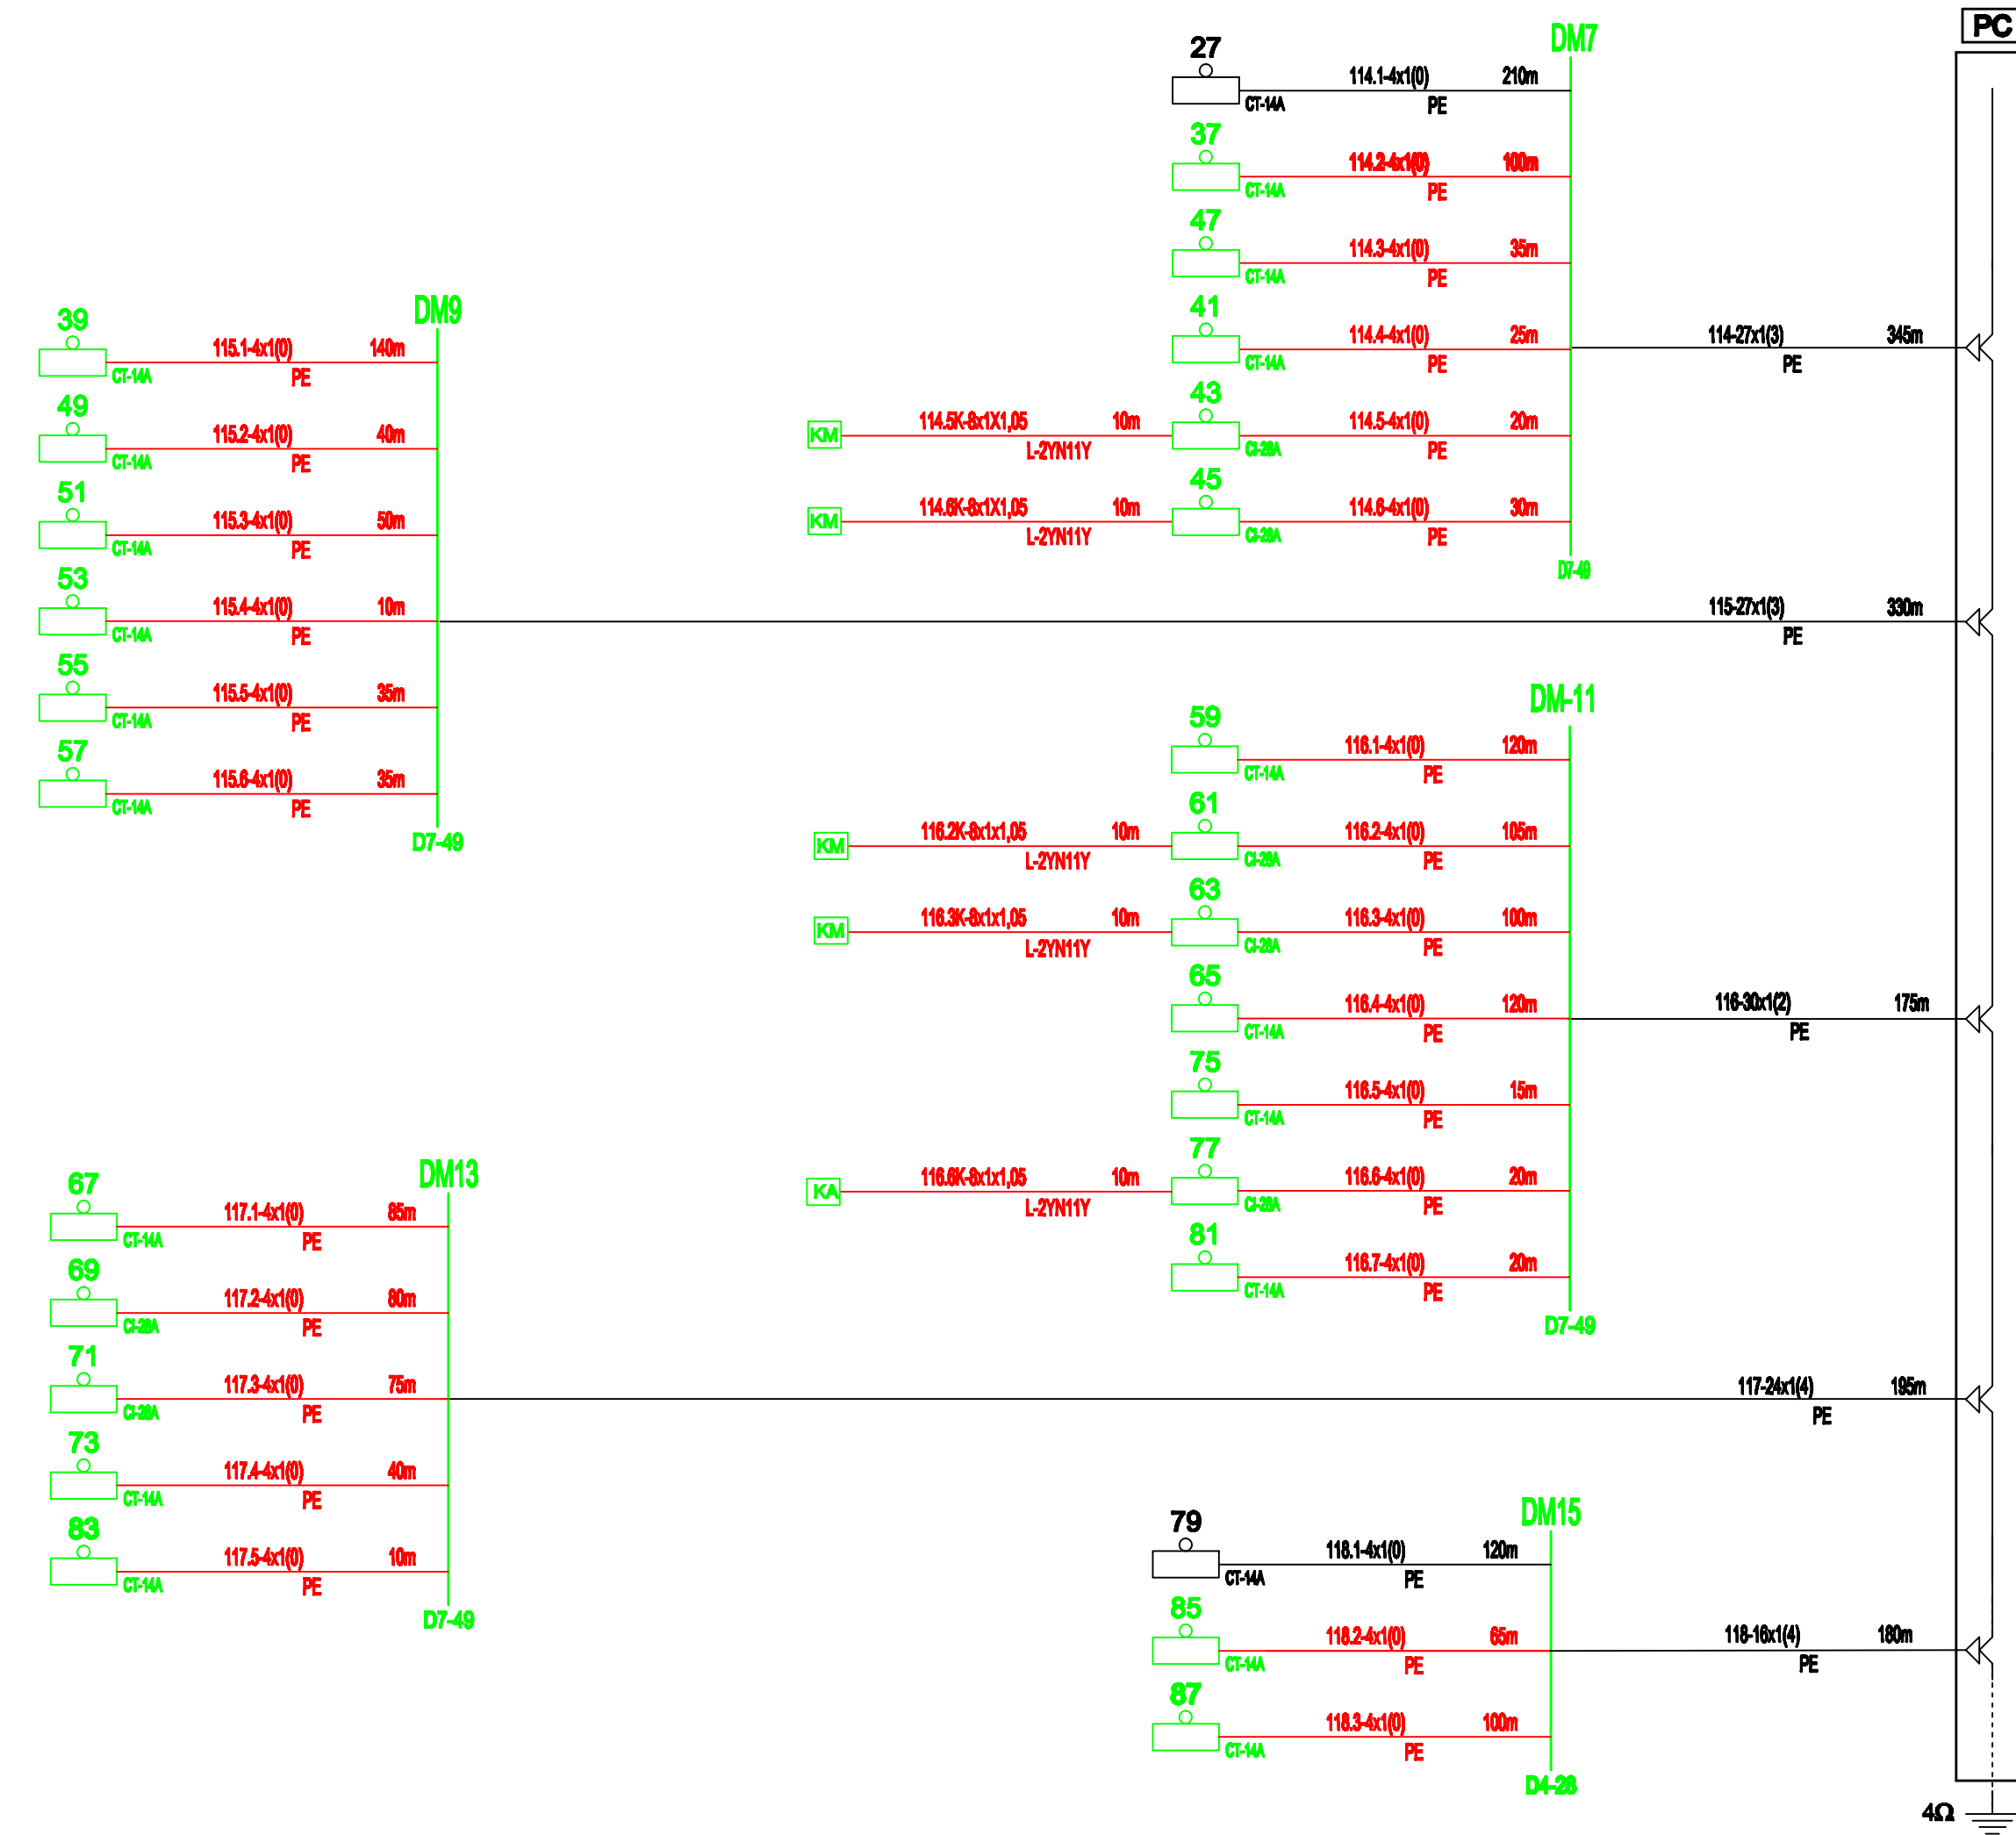

Statia: BRASOV

EA51 01 C 01 UX SE 001 2 004 1

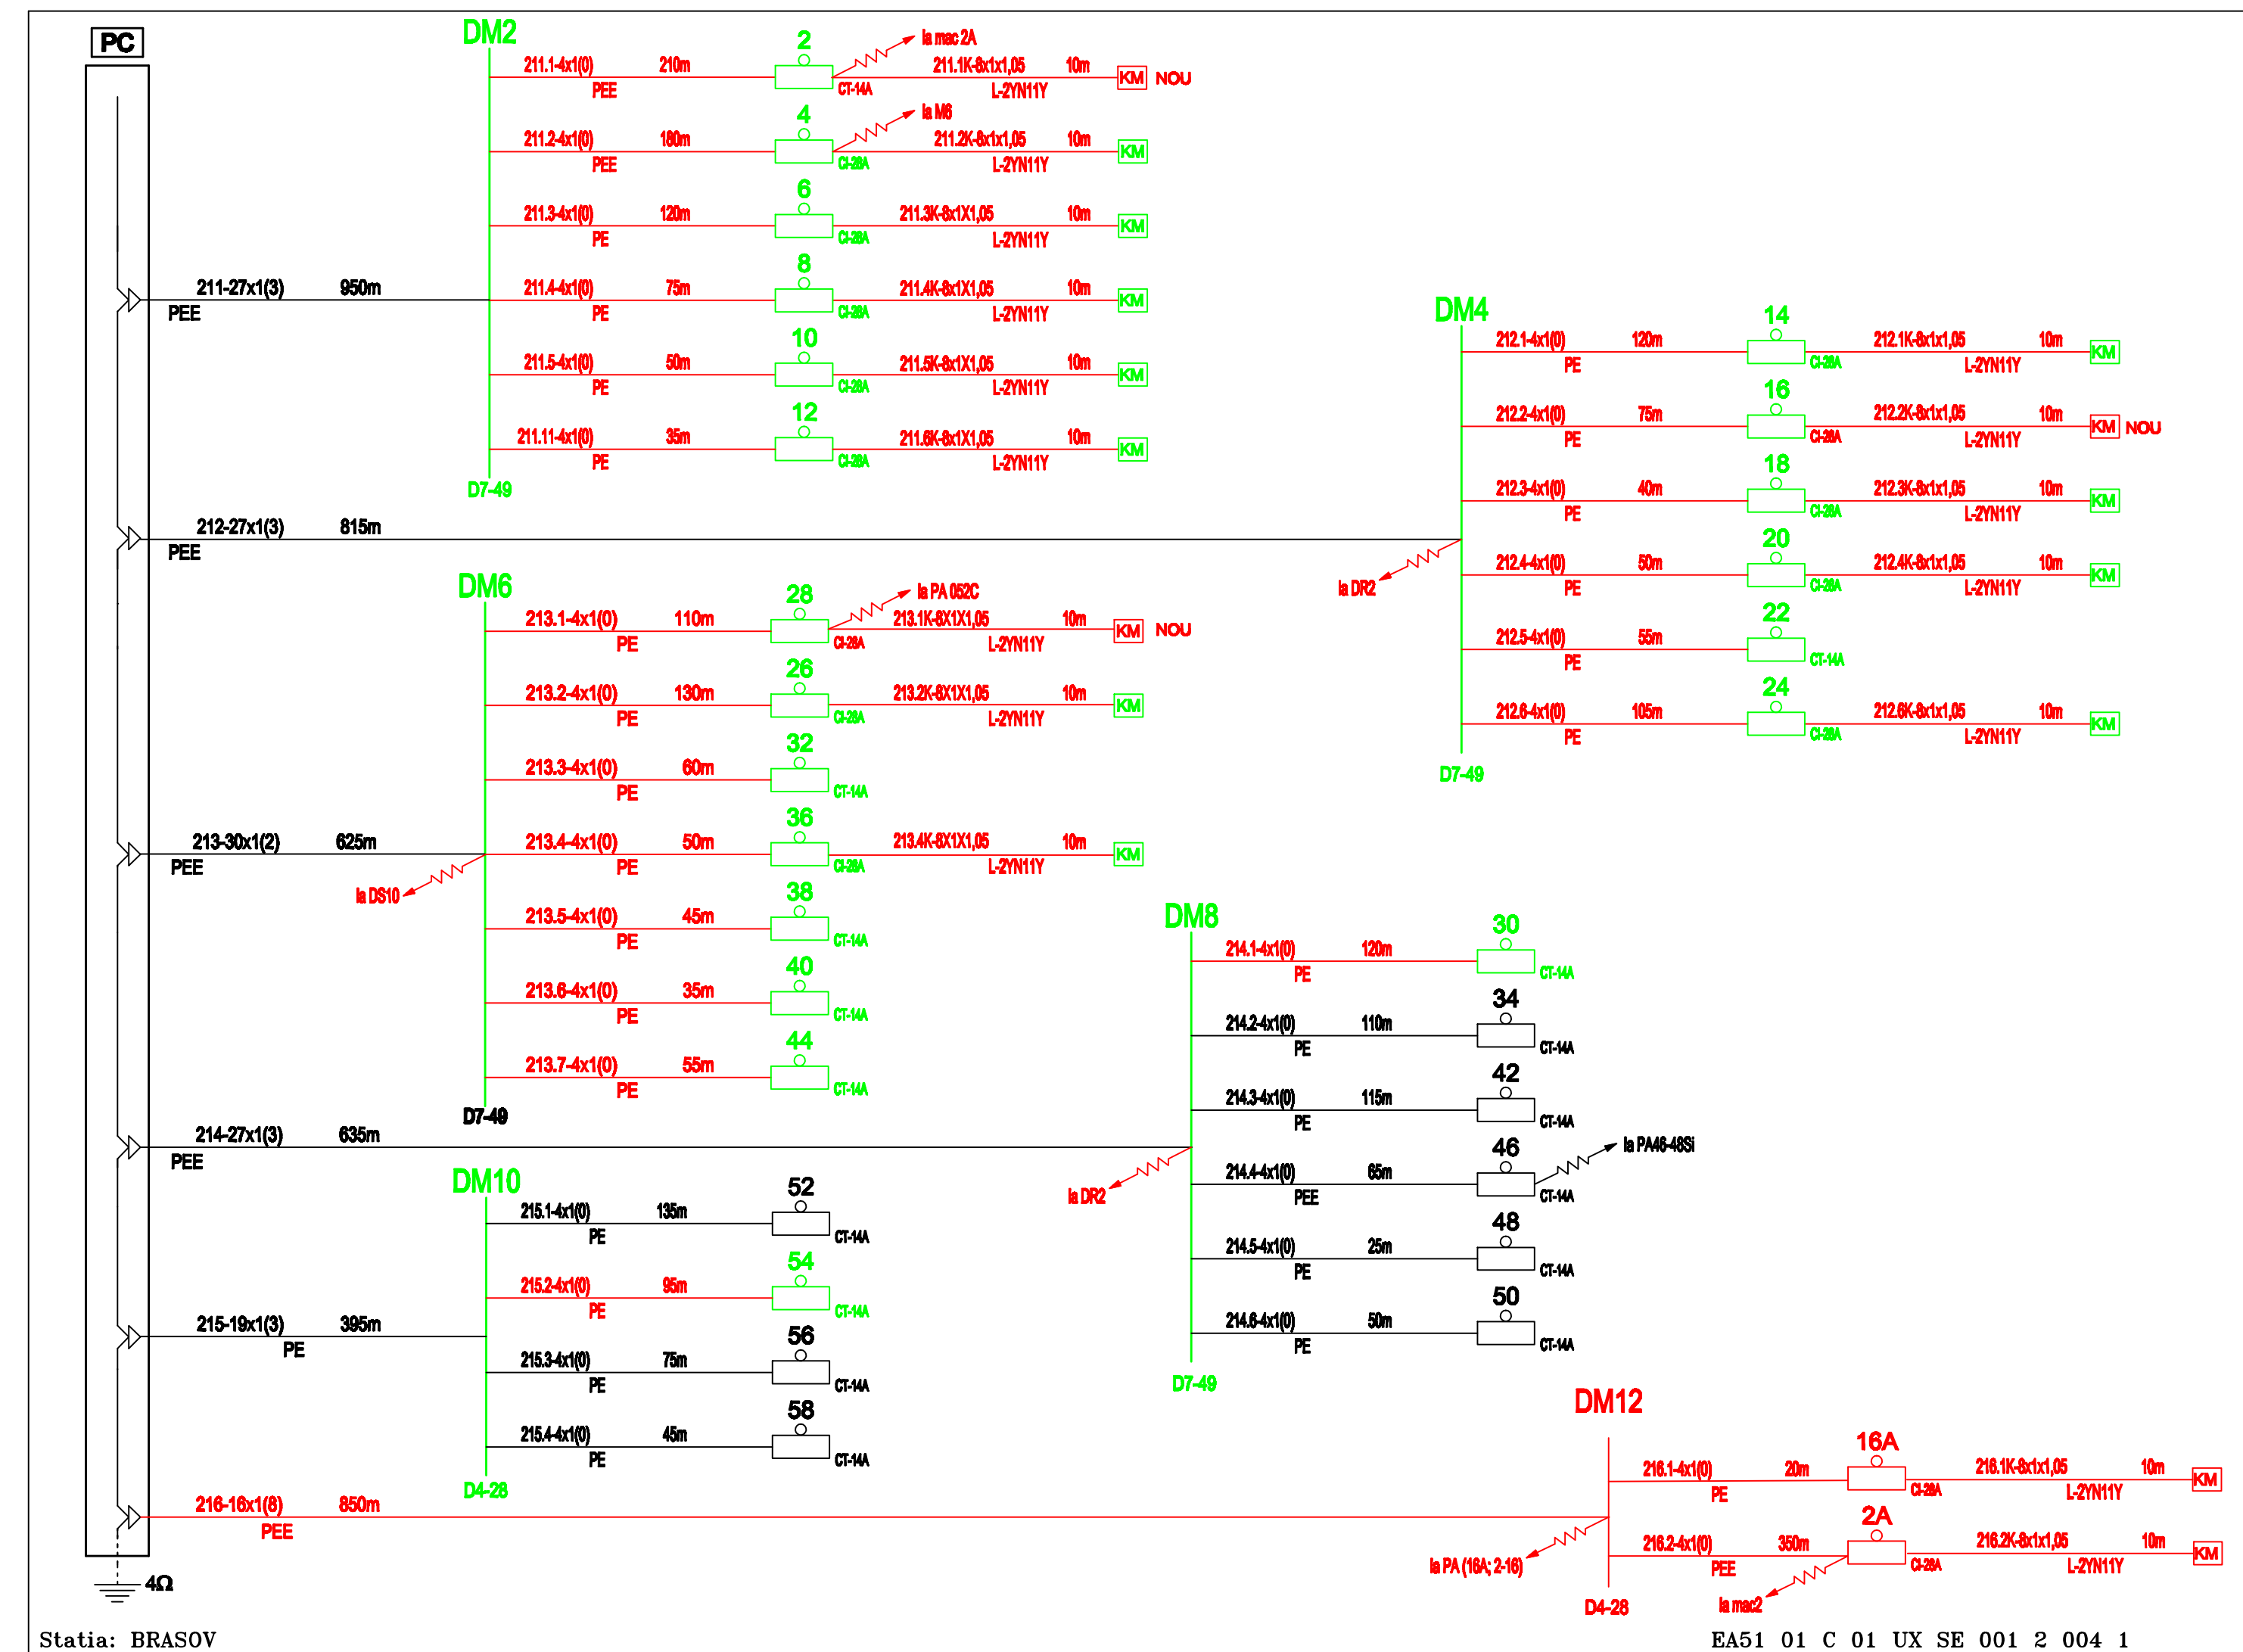

Statia: BRASOV

EA51 01 C 01 UX SE 001 2 004 1