


LEGENDA
SYMBOLS

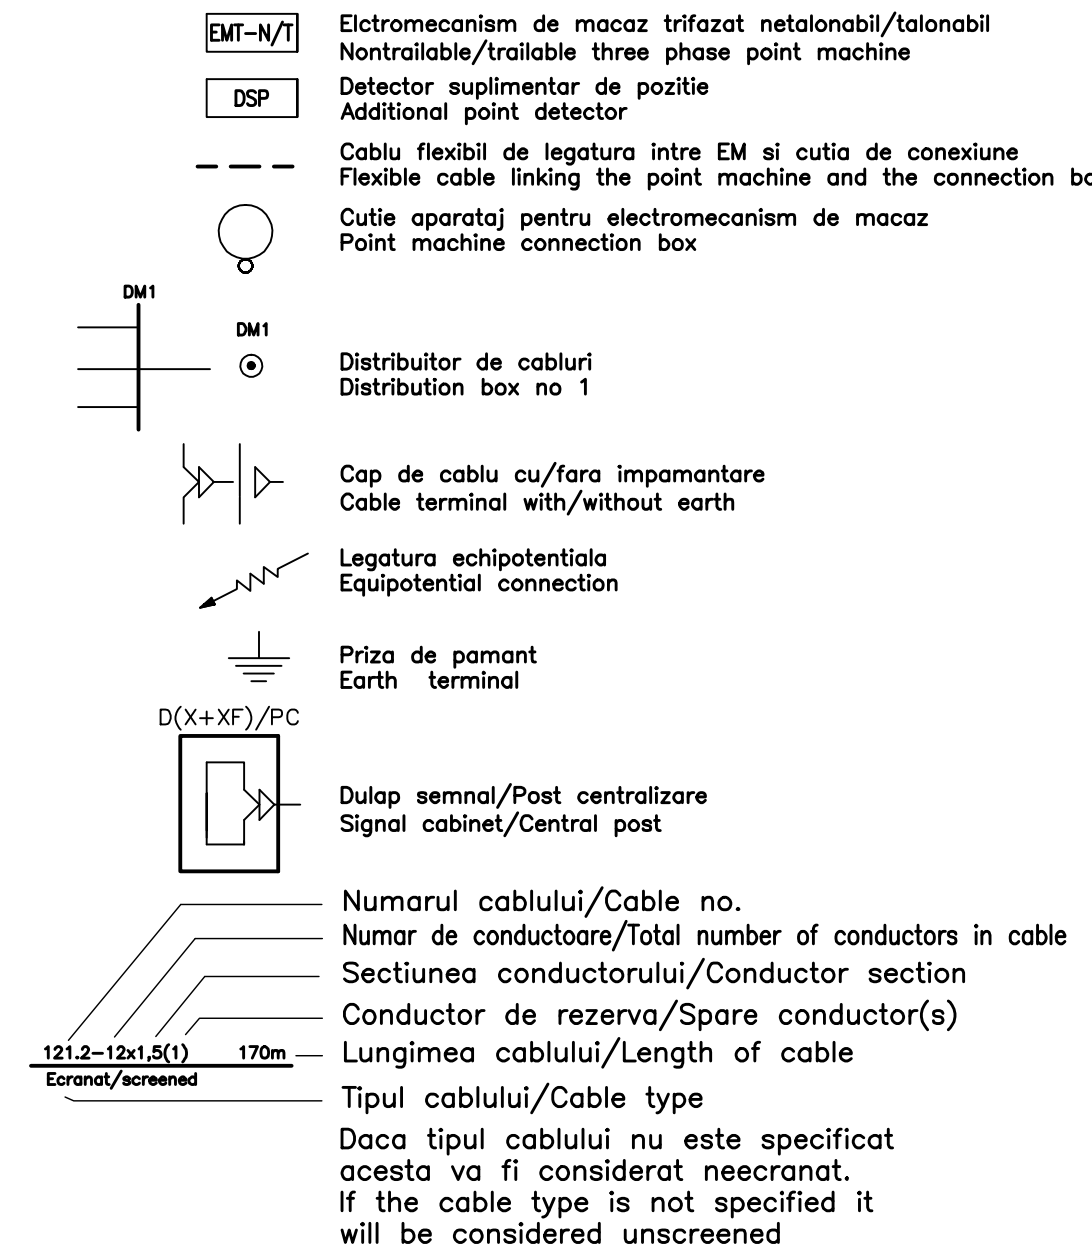

D					
C					
B					
A					

Indice	Data	Modificari	Proiectant	Approbat	Approbat CFR
Index	Date	Modification/Revision	Designer	Approved Consultant	Approved CFR



CONSULTANT / CONSULTANT		Date	Semnatura
Approved	Project manager	12.2011	[Signature]
Approved	Coordinator Section 1	12.2011	[Signature]
Verified	Expert Check	12.2011	[Signature]

SUBCONTRACTOR / SUBCONTRACTOR		Date	Semnatura
Approved	Responsible Subcontractor	12.2011	[Signature]
Elaborated	Project Designer	12.2011	[Signature]


Reabilitarea liniei de cale ferata Brasov - Simeria, parte componenta a coridorului IV Pan European, pentru circulatia trenurilor cu viteza maxima de 160 km/h, Tronsoanel: Brasov - Sighisoara
 Rehabilitation of the railway line Brasov - Simeria, component Part of the IV Pan-European Corridor, for the trains circulation with maximum speed of 160 km/h, Section: Brasov - Sighisoara

Faza / Phase: P.Th. / T.D.

Denumire desen / Drawing Title:
Statia / Station CATA
Plan cablaj retele cabluri de macaz
Cable lay-out for point machine


Codificare / Codification System	Scara / Scale	LOT / LOT	Nr. / No
EA51 01 C 13 UX SE 01 3 2 004 1	PA4 / No scale		01 / 03

420x297=0.13mp

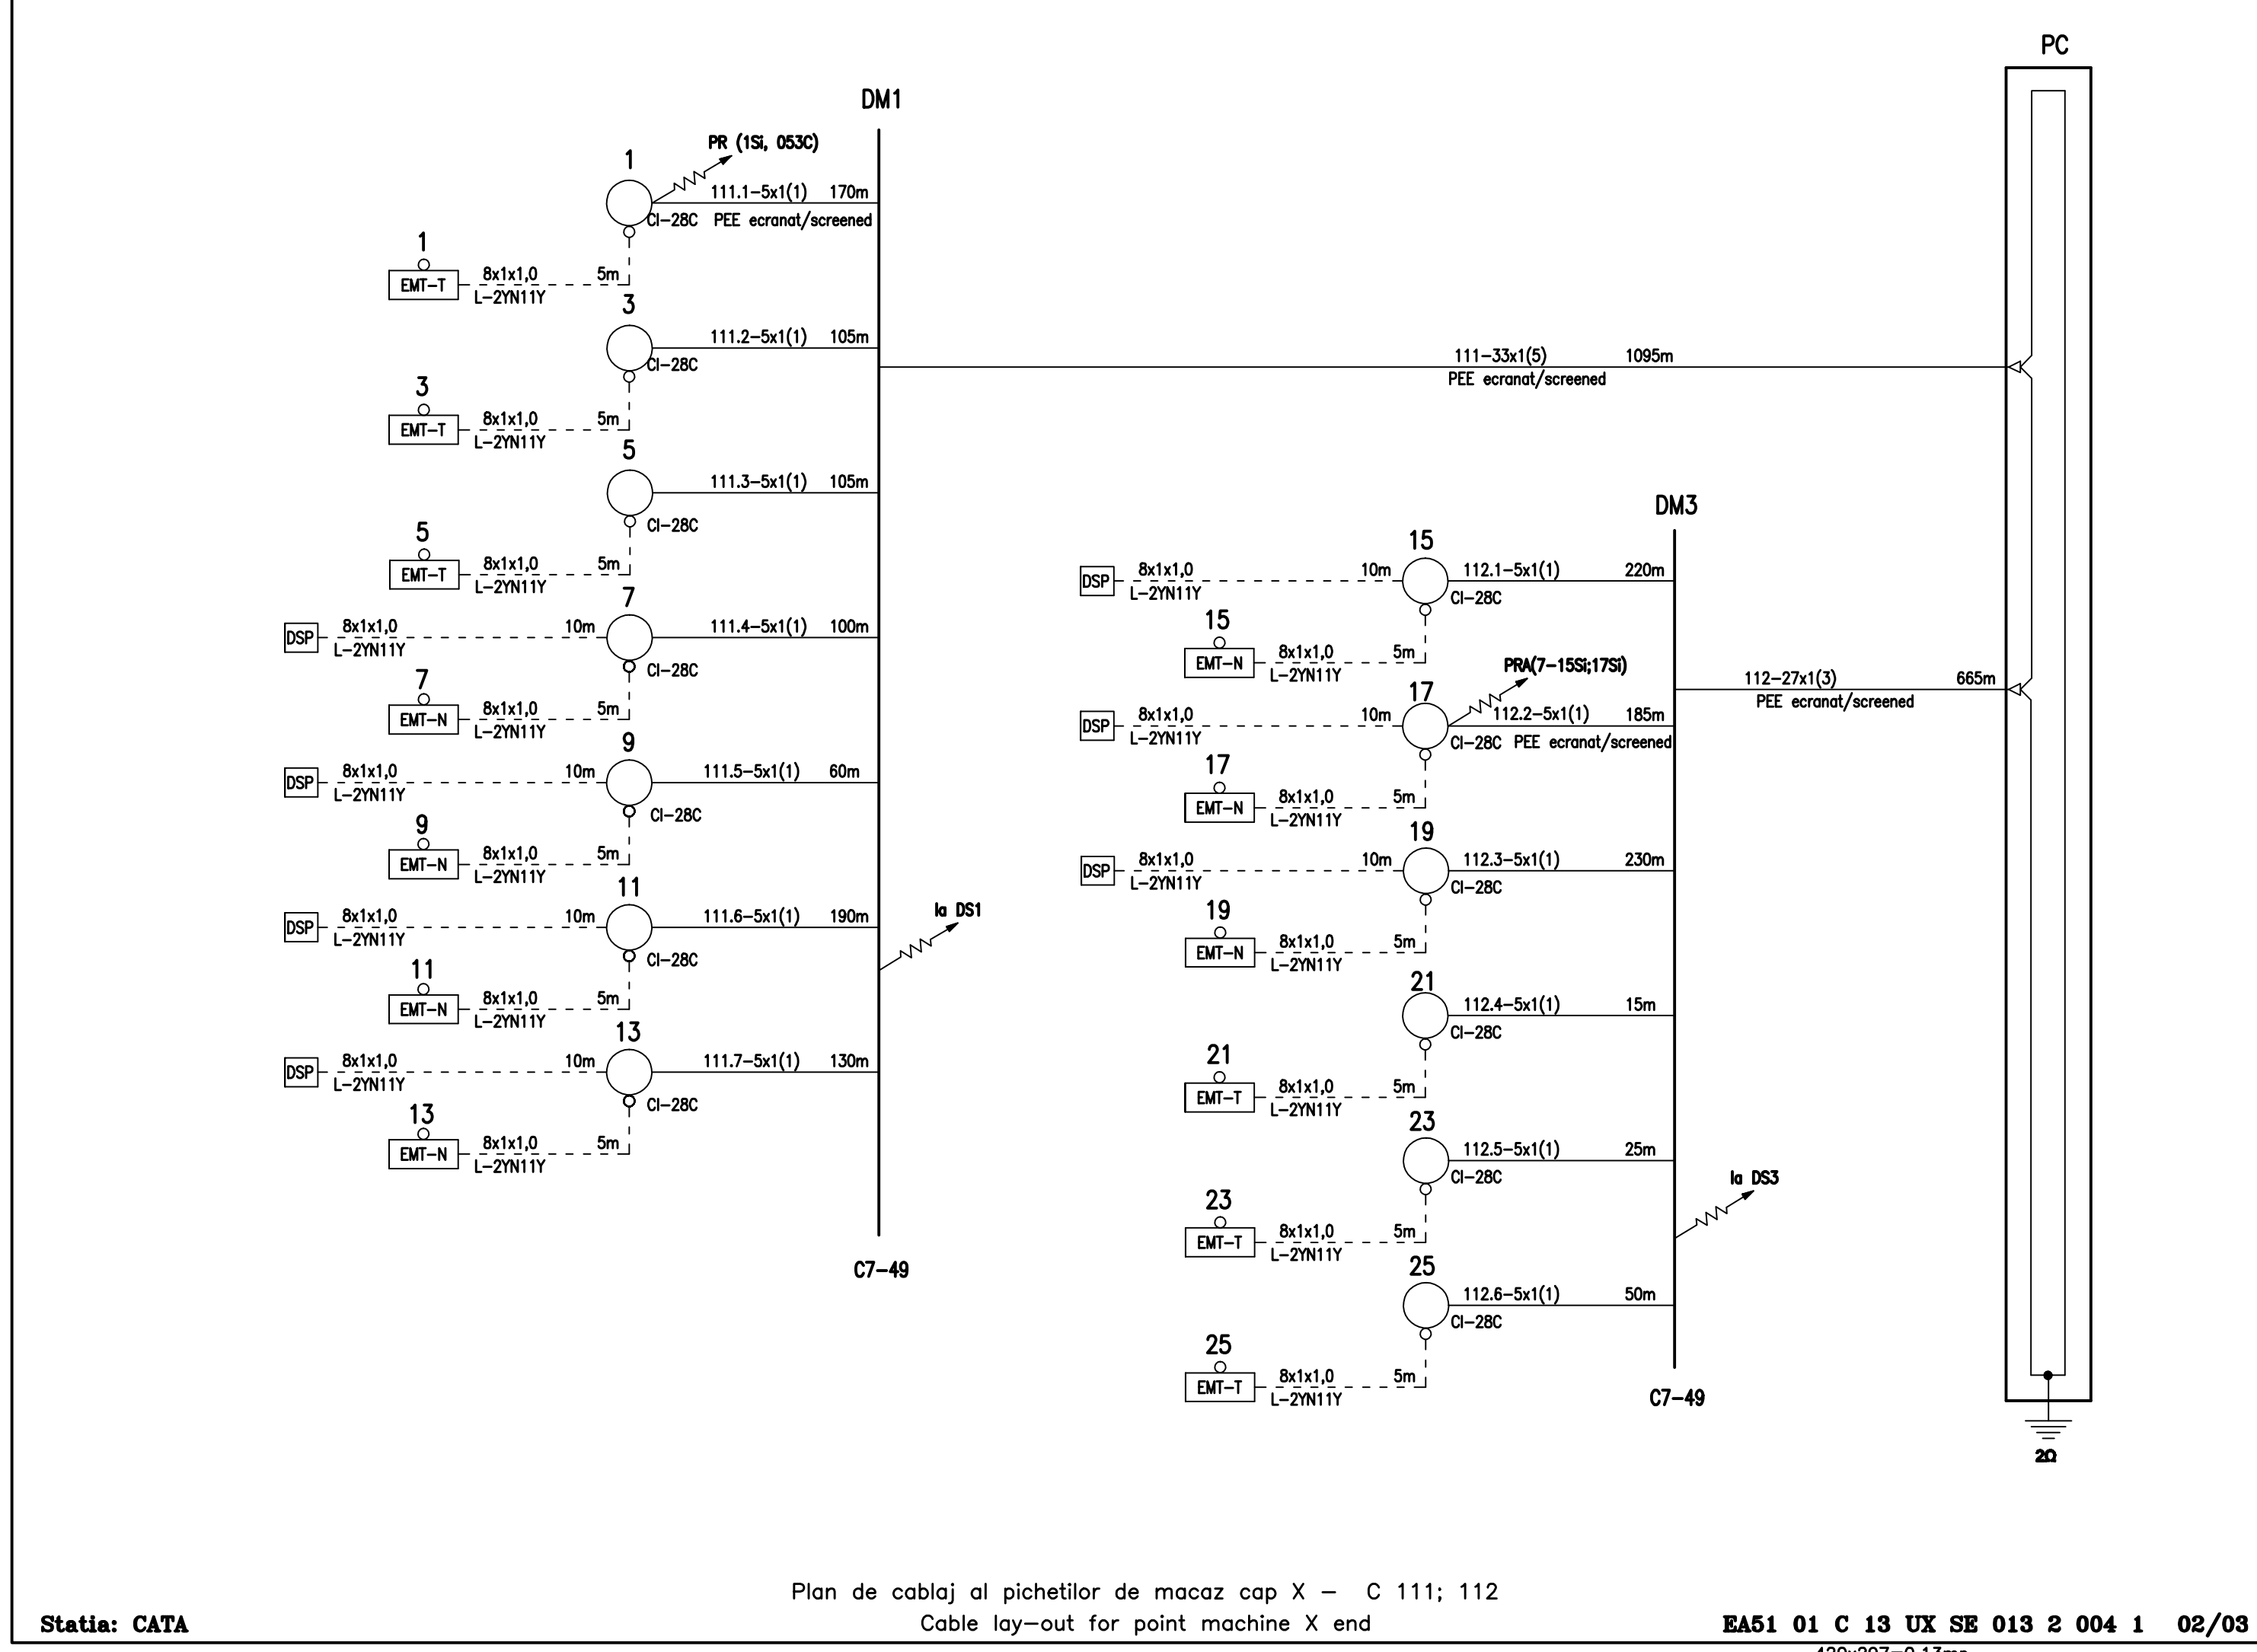

Plan de cablaj al pichetilor de macaz cap X - C 111; 112
 Cable lay-out for point machine X end

EA51 01 C 13 UX SE 013 2 004 1 02/03
 420x297=0.13mp

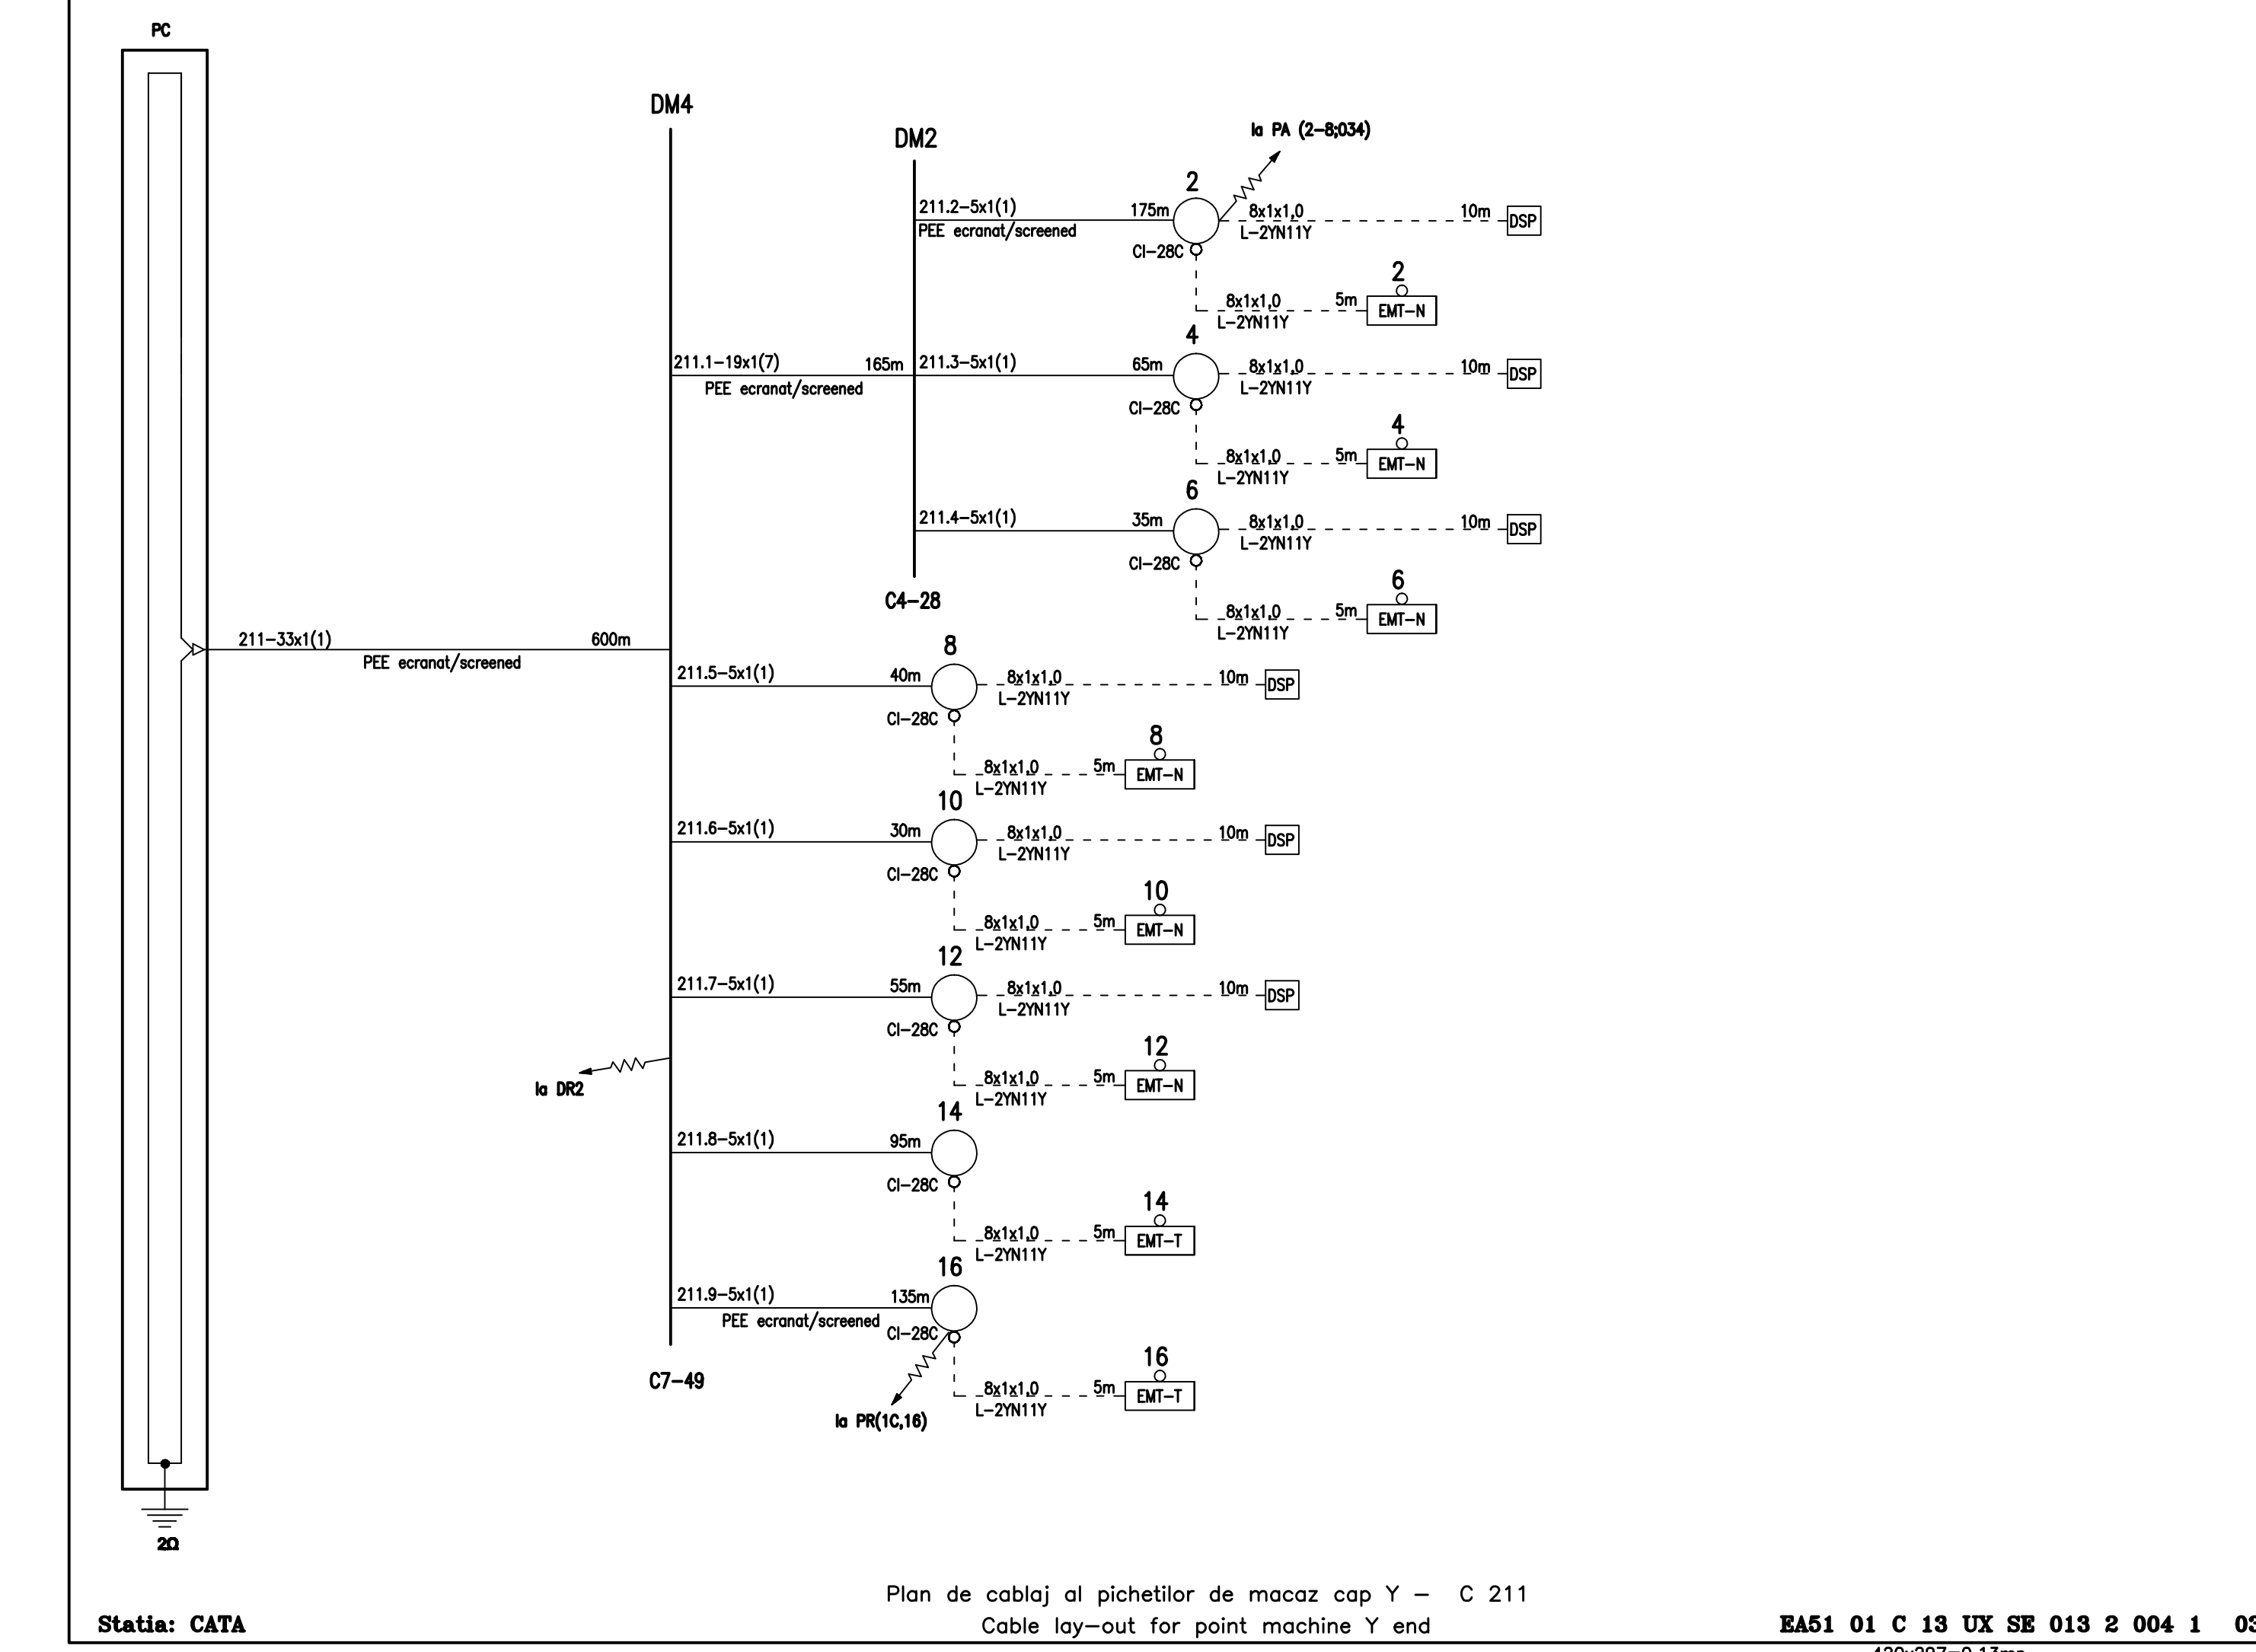

Plan de cablaj al pichetilor de macaz cap Y - C 211
 Cable lay-out for point machine Y end

EA51 01 C 13 UX SE 013 2 004 1 03/03
 420x297=0.13mp