



SIGHIȘOARA - situația existentă

V_{max} = 80 km/h

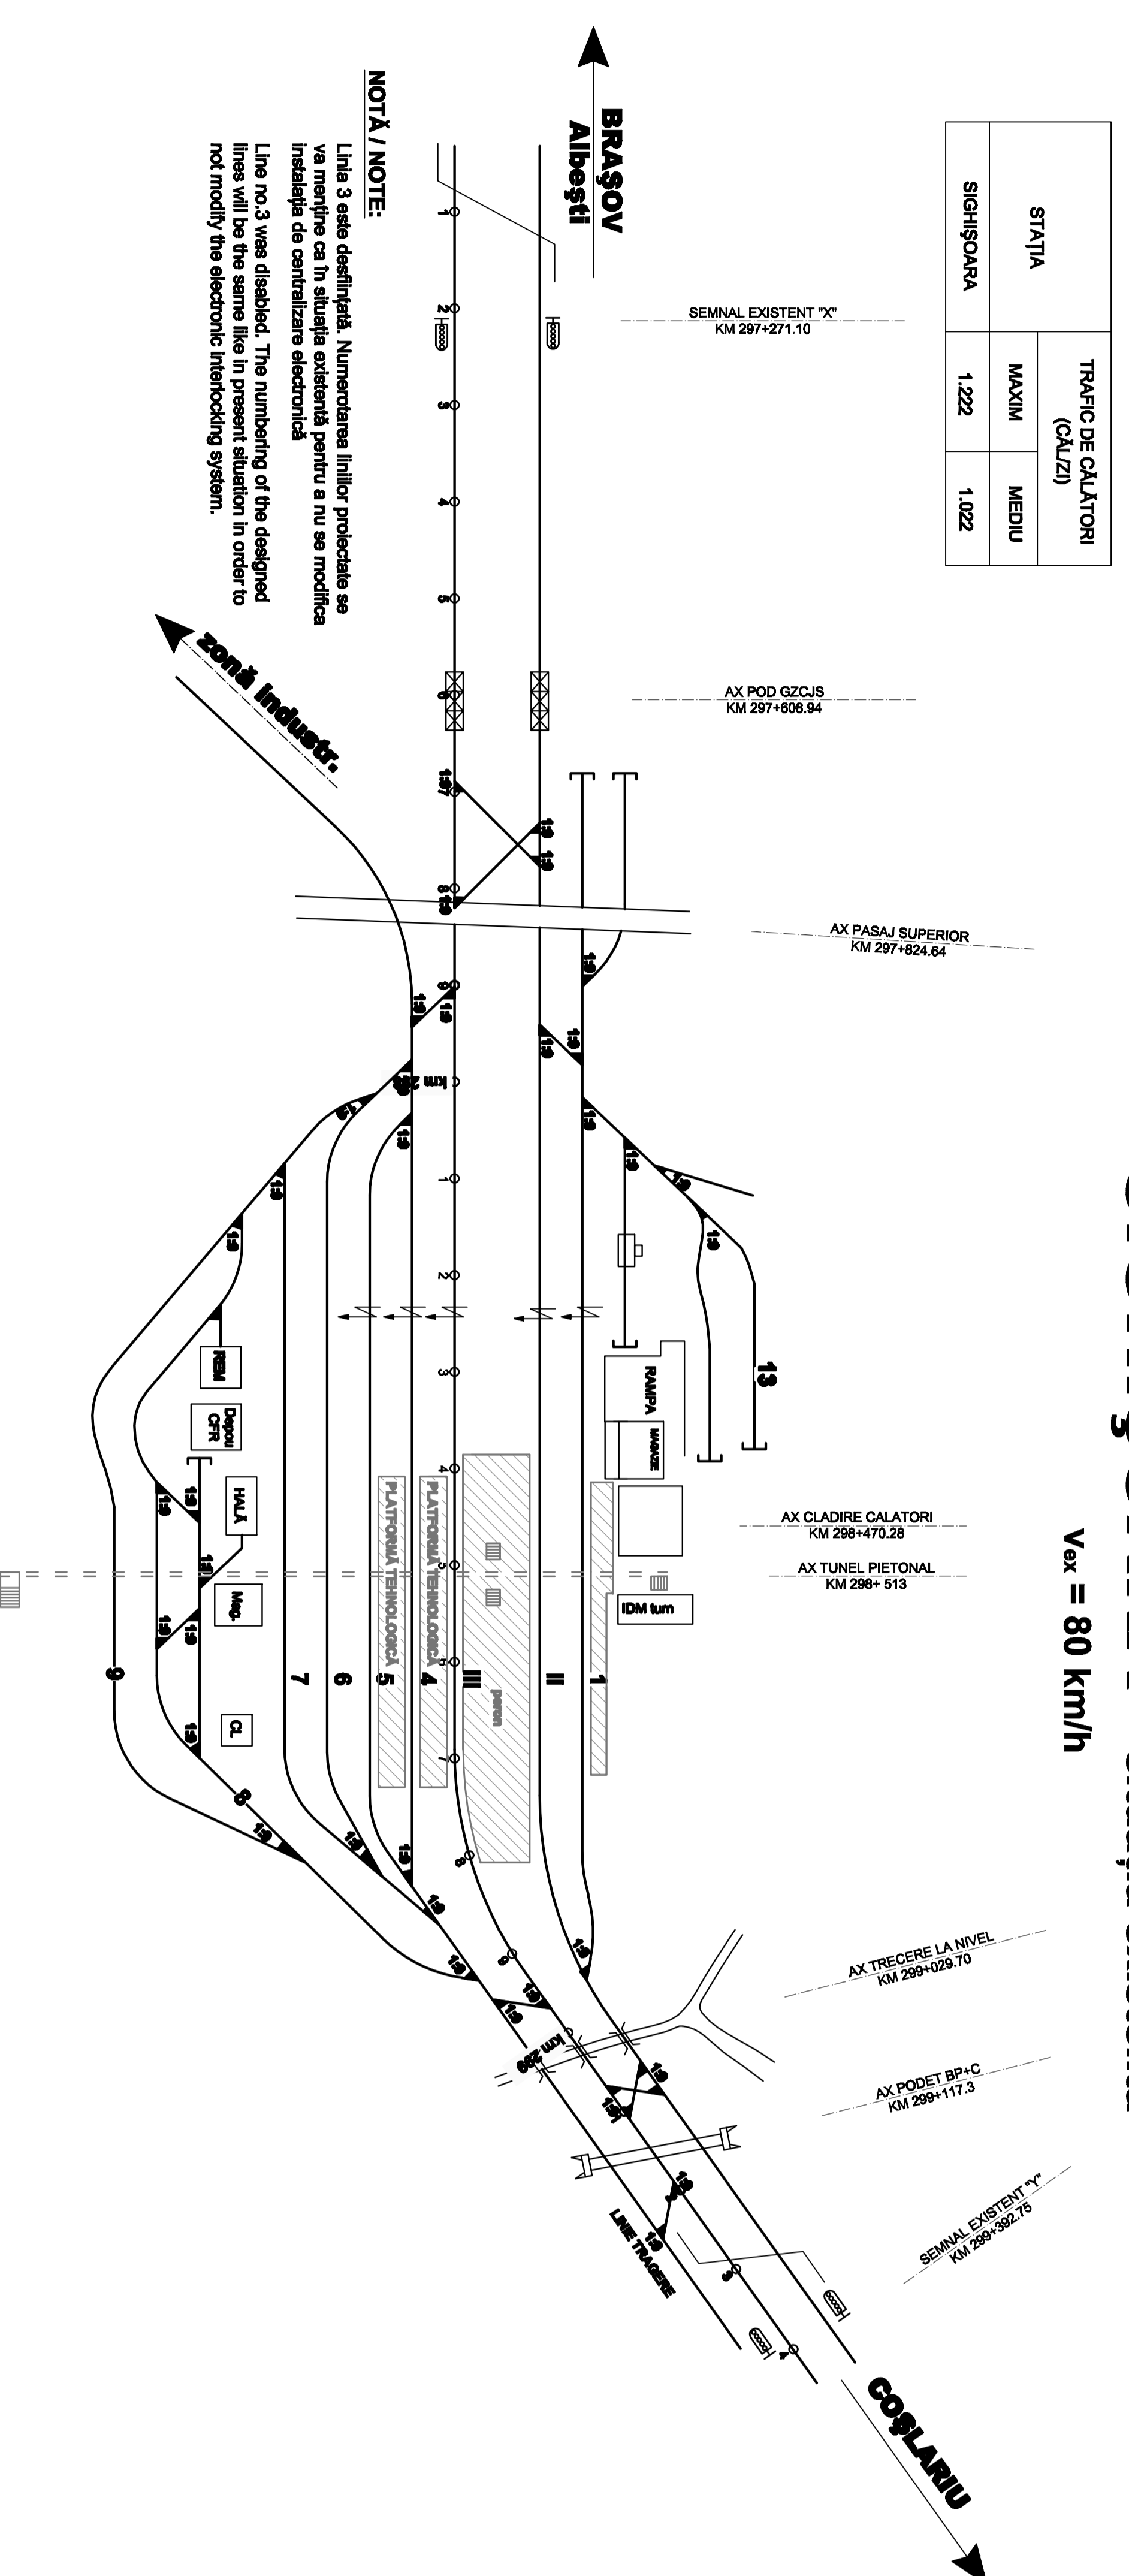

SIGHIȘOARA - situația proiectată


v_p=85 km/h

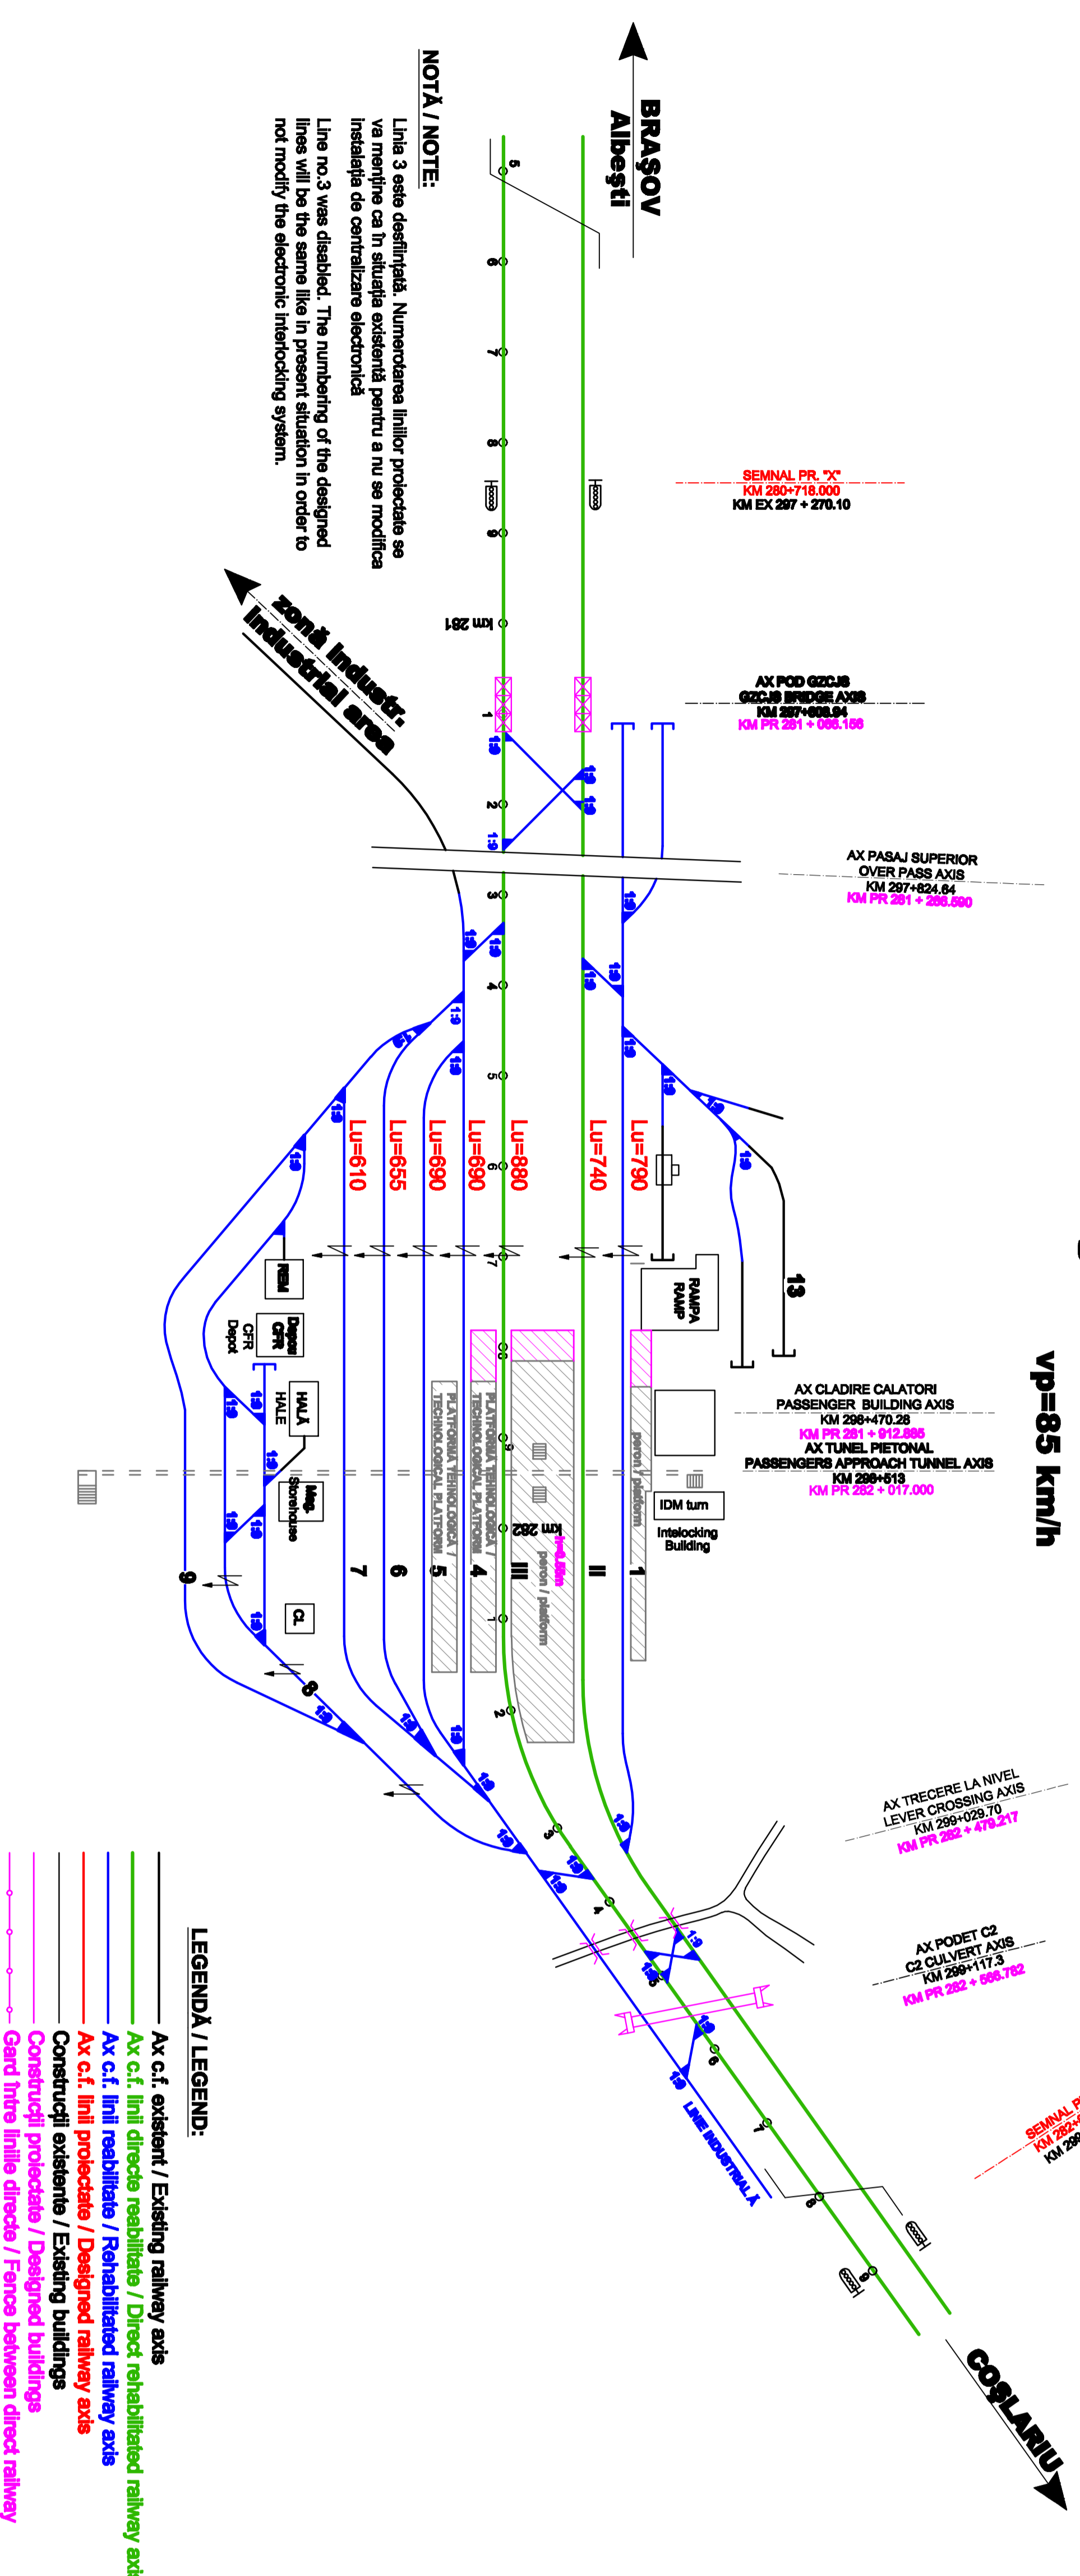


LEGENDA / LEGEND:


- Ax c.f. existent / Existing railway axis
- Ax c.f. lină directă reabilitată / Direct rehabilitated railway axis
- Ax c.f. lină reabilitată / Rehabilitated railway axis
- Ax c.f. lină proiectată / Designed railway axis
- Construcții existente / Existing buildings
- Construcții proiectate / Designed buildings
- Gard între linie directă / Fence between direct railway

Indice	Data	Modificarea	Proiectant	Aprobat Consultant	Aprobat CFR
D					
C					
B					
A					


 **GUVERNUL ROMANIEI**
ROMANIAN GOVERNMENT

 **PROIECT FINANȚAT DE UNIUNEA EUROPEANĂ**
EUROPEAN UNION FINANCED PROJECT


CLIENT / CLIENT


 **C.N.C.F. "C.F.R." - S.A.**



CONSULTANT / CONSULTANT

 **ITALFERR**
 GRUPPO FERROVIE DELLO STATO
 Joint Venture leader


 **Scott Wilson**


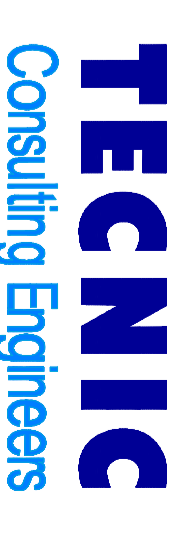


 **OBERMEYER**
 PLANEN + BERATEN GmbH

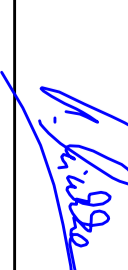 **TECNIC**
 Consulting Engineers

Stadiu	Responsabil	Data	Semnătură
Aprobat	Self project		
Approved	Project manager	12.2011	
Aprobat	Coordonator Secțiune 1	12.2011	
Approved	Section 1 Coordinator	12.2011	
Verificat	Expert Chief		
Checked	Key Expert	12.2011	

SUBCONTRACTANT / SUBCONTRACTOR

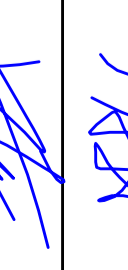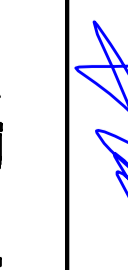 **AREX**
 CONSULTING

Stadiu	Responsabil	Data	Semnătură
Aprobat	Responsabil Subcontractant	12.2011	
Approved	Subcontractant Responsible	12.2011	
Elaborat	Proiectant	12.2011	
Elaborated	Designer	12.2011	

Reabilitarea liniei de cale ferată Brașov - Simeria, parte componentă a coridorului IV Pan European, pentru circulația trenurilor cu viteză maximă de 160 km/h, Tronsoanel : Brașov - Sighișoara
Rehabilitation of the railway line Brașov - Simeria, component Part of the IV Pan-European Corridor, for the trains circulation with maximum speed of 160 km/h, Sections : Brașov - Sighișoara

Project/Project
 2004/RO/6/PP/PA003
Faza / Phase:
 P.Th. / T.D.

Denumire desen / Drawing Title :

Schita Stației / Station Sketch
Sighișoara

Codificare / Codification System

EA511 01 C 21 UZ TF 01 1 0 001 2

Scara / Scale

LOT / LOT

Nr. / No
01 / 01