


ELEVATIE C-C/ELEVATION C-C

SECTIUNE D-D/D-D SECTION

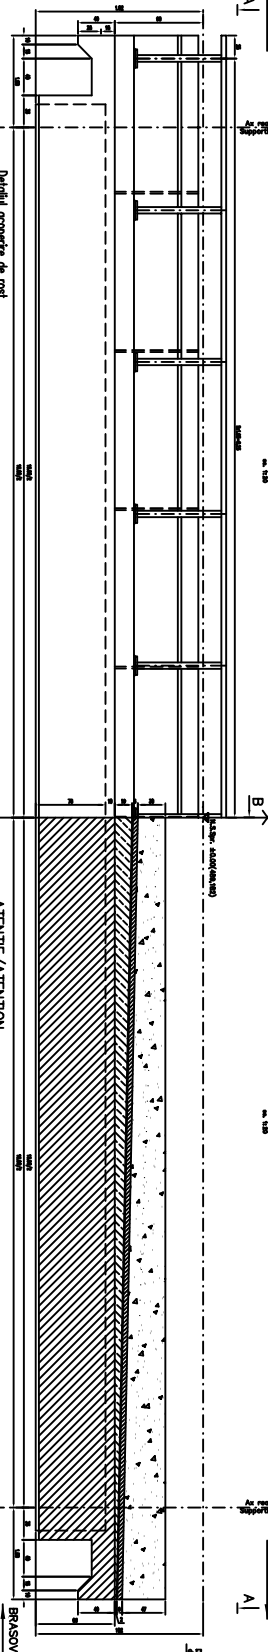


SECTIUNE TRANSVERSALA B-B


ATTENTIE/ATTENTION

DETAIU SAPA

GRINDA METALICA

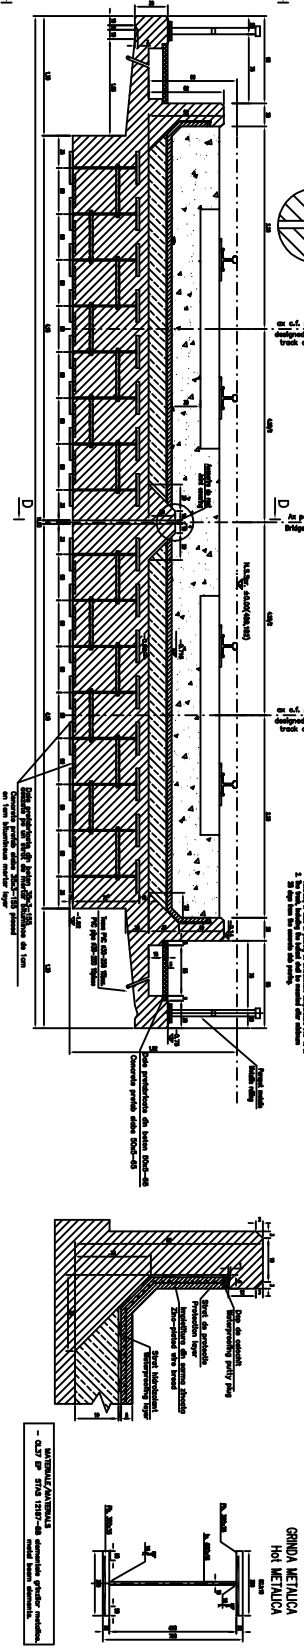

VEDERE IN PLAN A-A

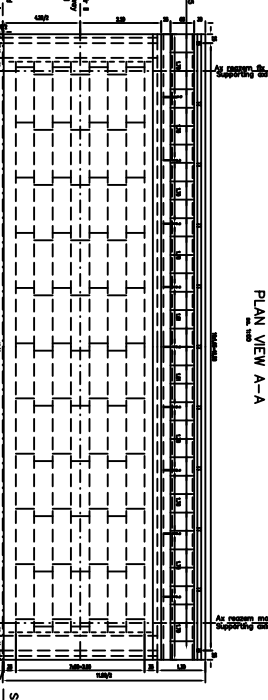


DATE PRELIMINARE DIN BETON ARMAT CU S.I.N.B.

CONCRETE FRAMEWORK WITH S.I.N.B.

LEGENDA BETONELOR/CONCRETE LIST



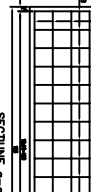

EXTRAS DE ARMATURA SIMB PENTRU UN TABLIER DE CALE FERATA SIMPLU






Project information including client details (C.A. S.A.), project name, and various logos and stamps.