


Se interzice copierea, difuzarea, imprumutarea sau utilizarea in alte scopuri, fara permisiunea AREX LIDER COMPANY ca proprietar al desenului.
This drawing is forbidden to be copied, lent or used in other purposes than those previously approved by AREX LIDER COMPANY as its owner.

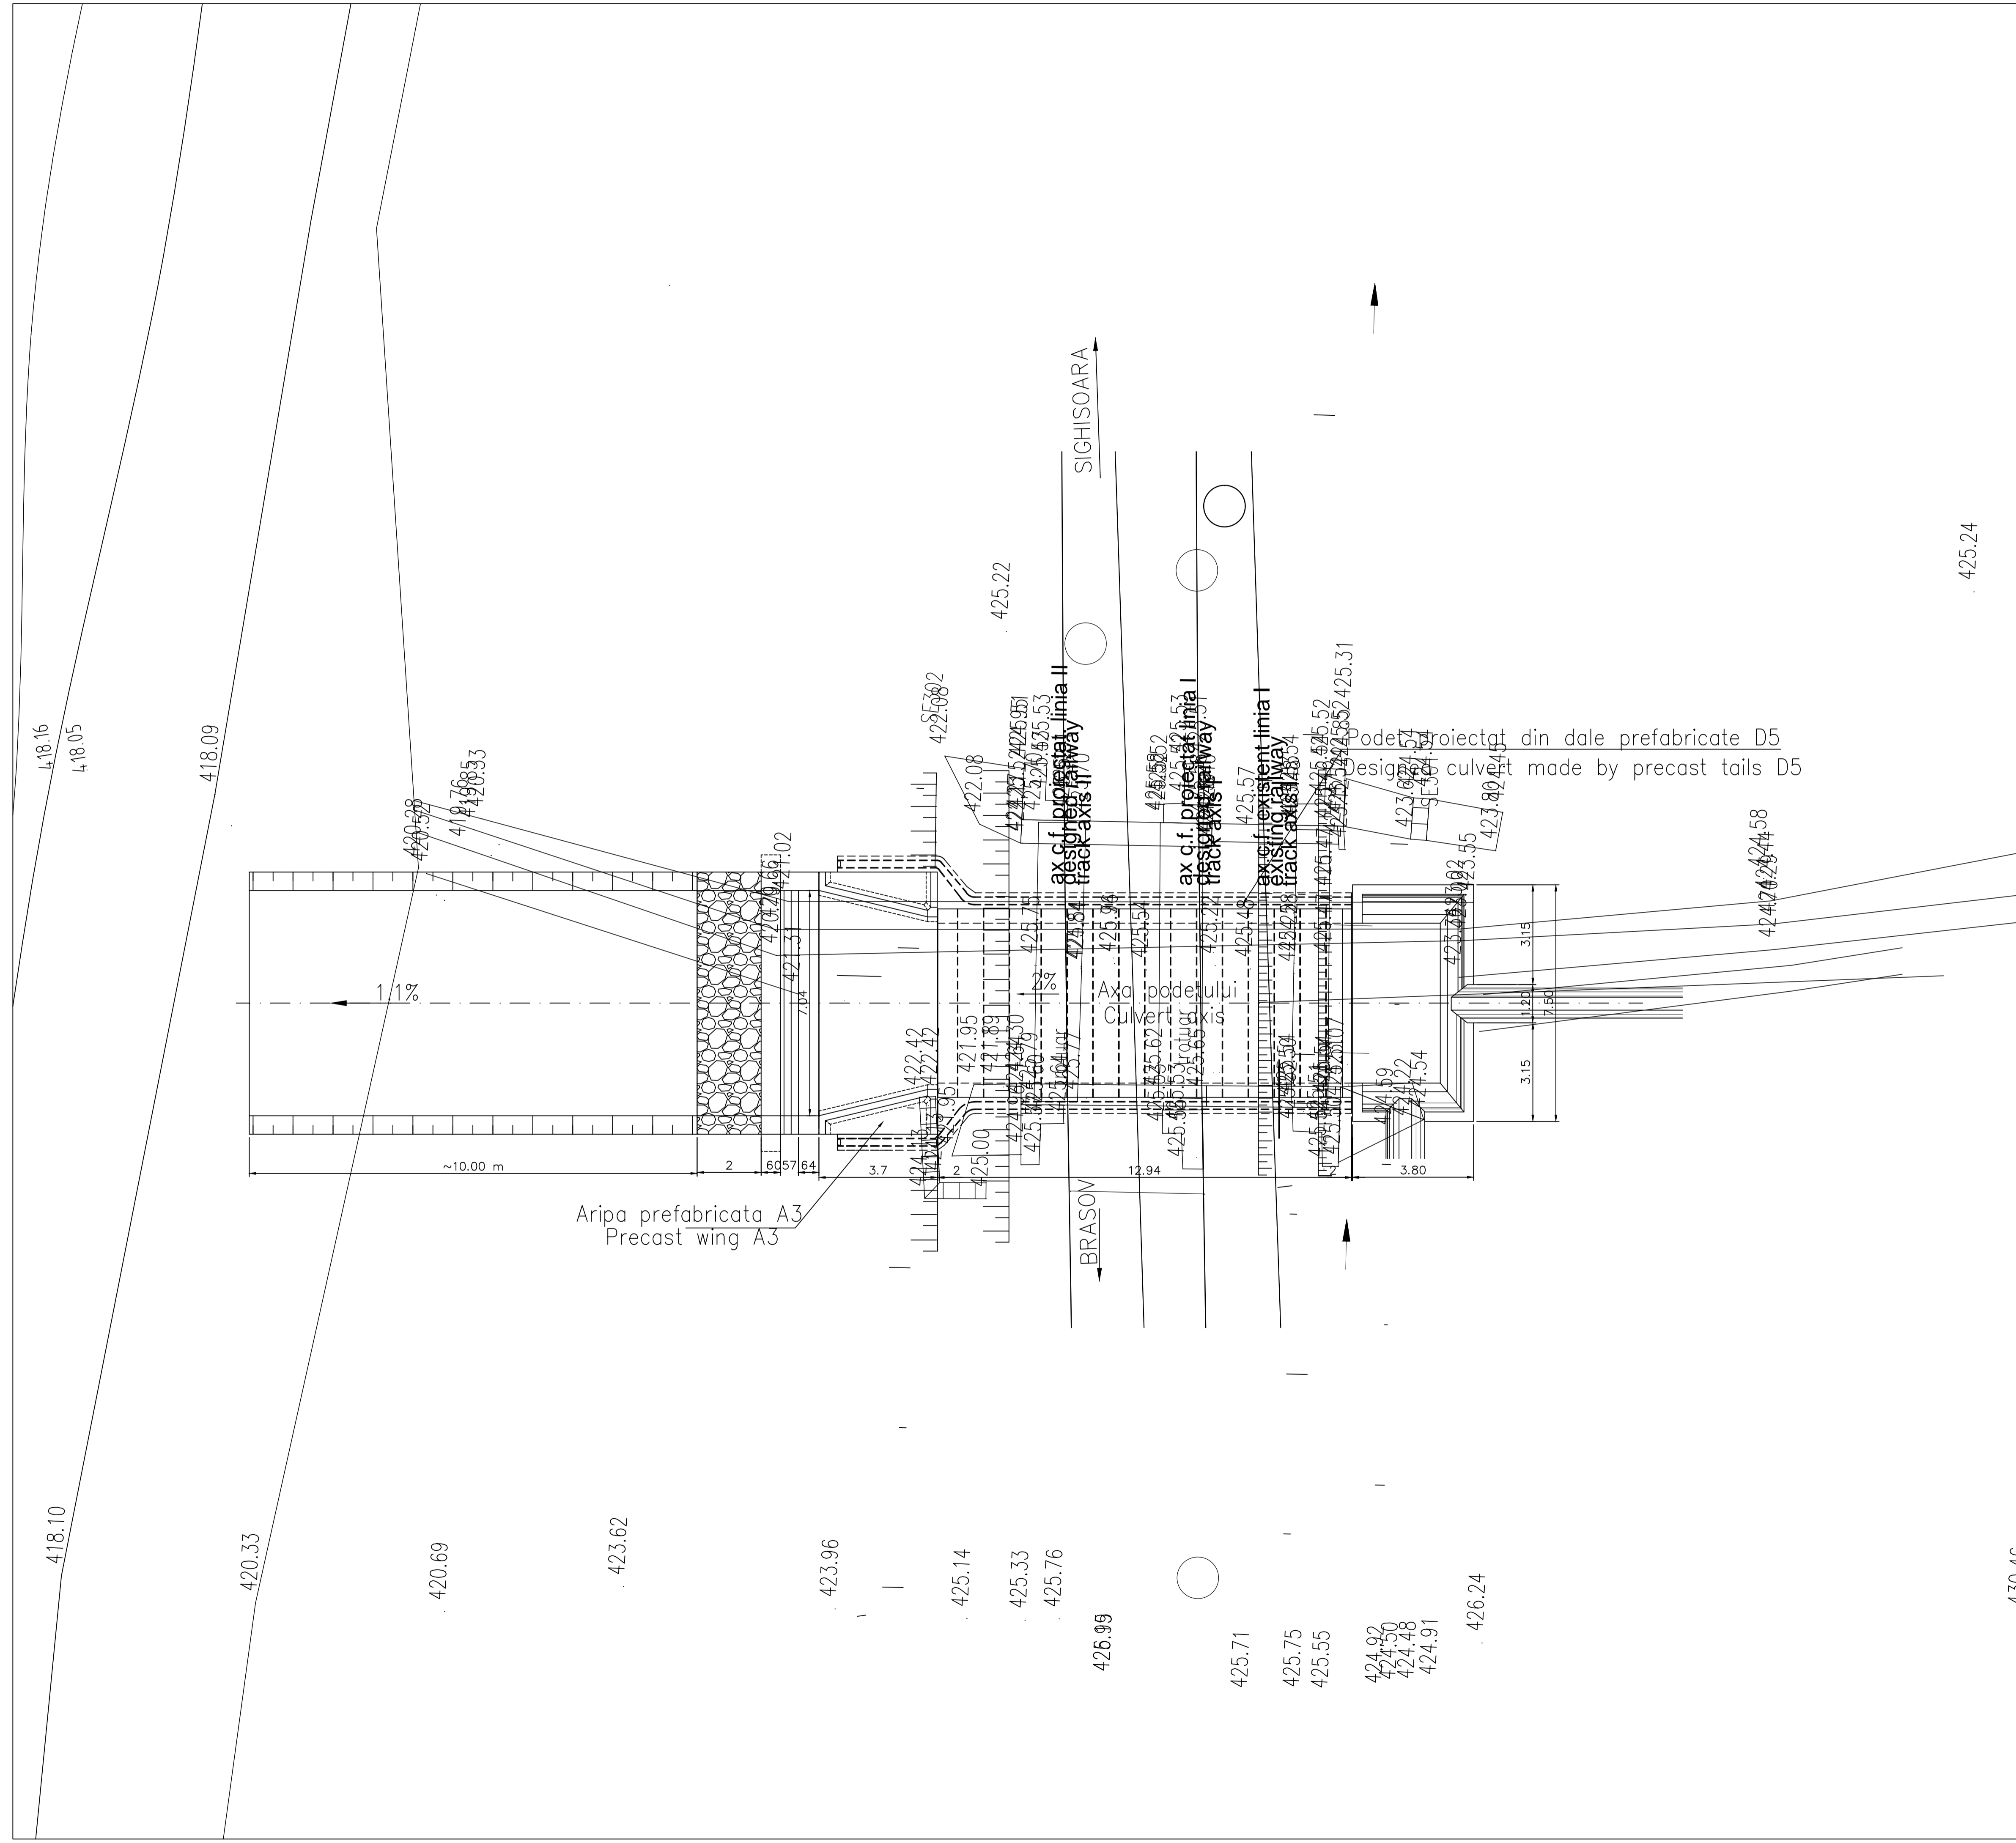


D					
C					
B					
A	12.2011	Reviza 1	Ioan Rentea		
Indice Index	Data Date	Modificare Modification/Revision	Proiectant Designer	Aprobat Consultant Approved Consultant	Aprobat CFR Approved CFR

GUVERNUL ROMANIEI
ROMANIAN GOVERNMENT

PROIECT FINANȚAT DE UNIUNEA EUROPEANĂ
EUROPEAN UNION FINANCED PROJECT



CLIENT / CLIENT



C.N.C.F. "C.F.R." - S.A.


CONSULTANT / CONSULTANT






Aprobat Approved	Șef proiect Project manager	R. Liuzza	Data Date	Semn tur Signature
Aprobat Approved	Coordonator Secțiune 1 Section 1 Coordinator	C. Gambelli		<i>C. Gambelli</i>
Verificat Checked	Expert Cheie Checking Expert	V. Kallidromitis		<i>V. Kallidromitis</i>

SUBCONTRACTANT / SUBCONTRACTOR



Aprobat Approved	Responsabil Subconsultant Subconsultant Responsible	A.Stanciu - Dinulescu	07.2011	<i>A. Stanciu</i>
Elaborat Elaborated	Proiectant Designer	Ioan Rentea	08.2011	

Reabilitarea liniei de cale ferata Braşov - Simeria, parte component a coridorului IV Pan European, pentru circula ia trenurilor cu viteza maxim de 160 km/h,
Tronsozul : Braşov - Sighişoara

Rehabilitation of the railway line Braşov - Simeria, component Part of the IV Pan-European Corridor, for the trains circulation with maximum speed of 160 km/h,
Section : Braşov - Sighişoara

Proiect/Project
2004/RO/16/P/PA/003

Faza / Phase:
P.Th. / T.D.

Denumire desen / Drawing Title :

INTERVAL / SECTION ARCHITA - VANATORI
Plan de situatier-podet km. 262+918.202
Layout plan-culvert Km. 262+918.202

Codificare / Codification System	Scara / Scale 1:200	LOT / LOT	Nr. / No 01 / 01
----------------------------------	---------------------	-----------	------------------

E A 5 1 0 1 C 1 6 L 8 P O 0 8 0 1 0 0 1 1