




STEEL RIBS TYPE 2 IPE 180
NERVURI DIN OTEL TIP 2 IPE 180
Scale/Scara 1:20

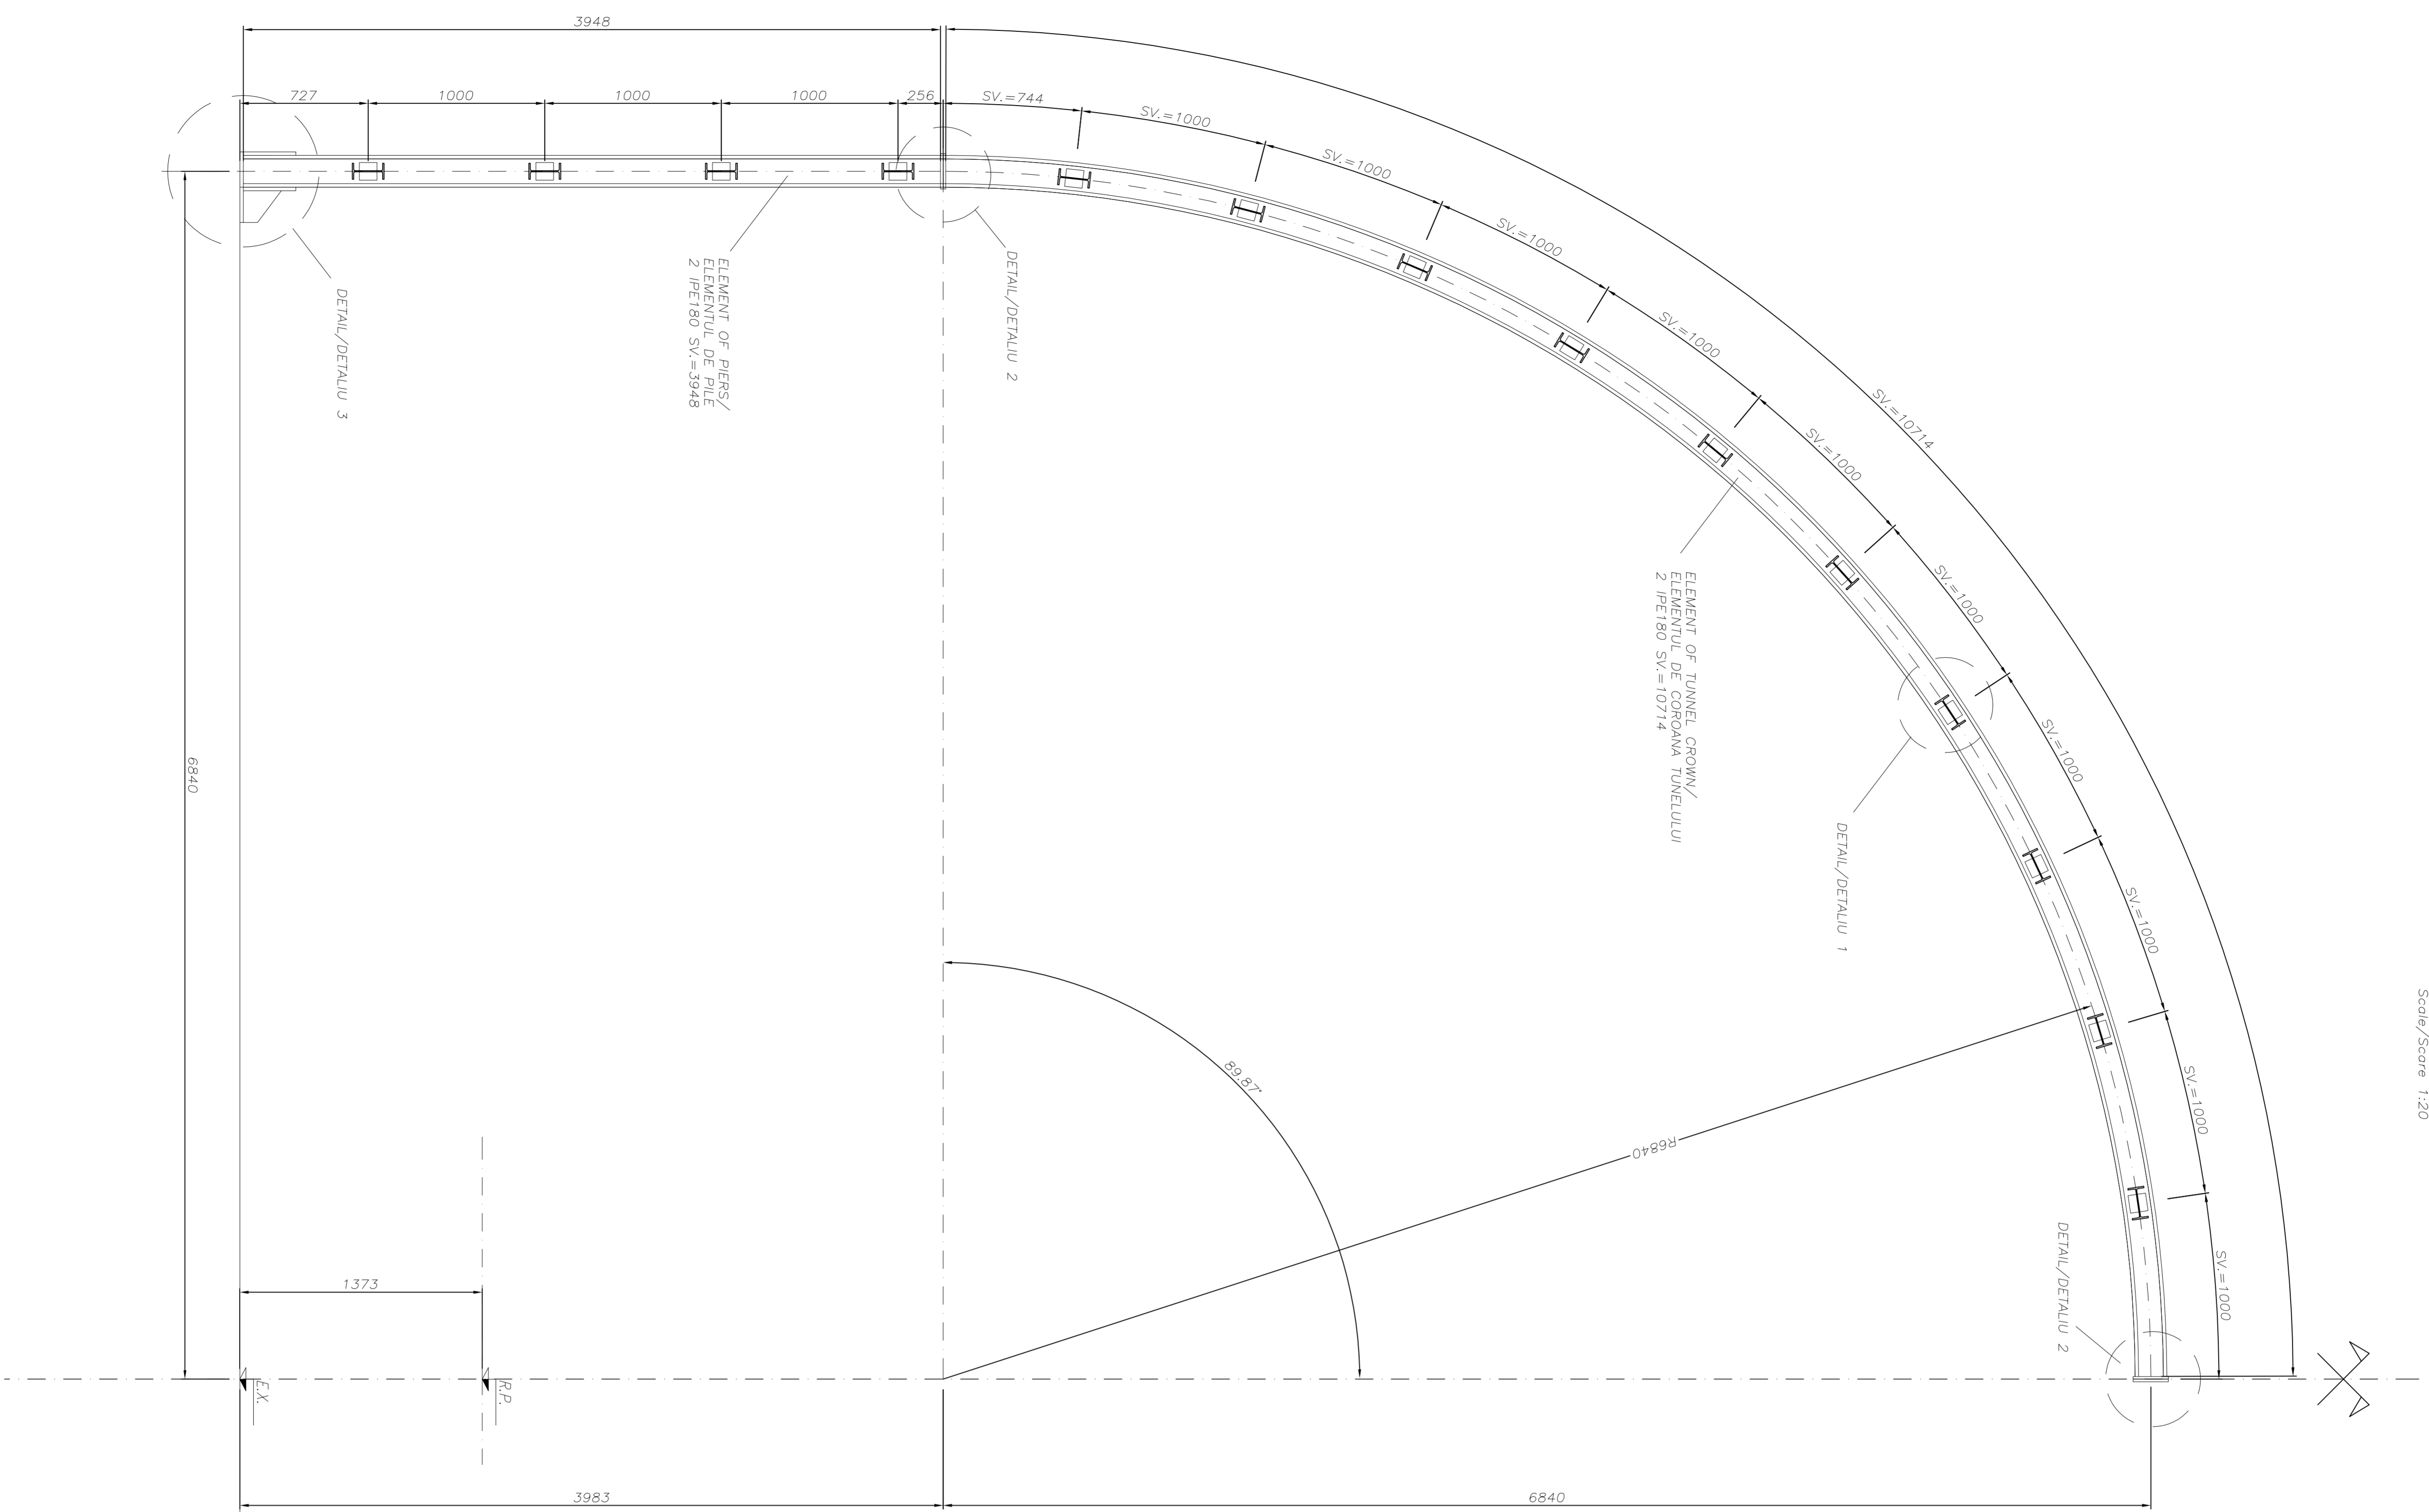


DETAIL "1"
DETALIU "1"
Scale/Scara 1:5

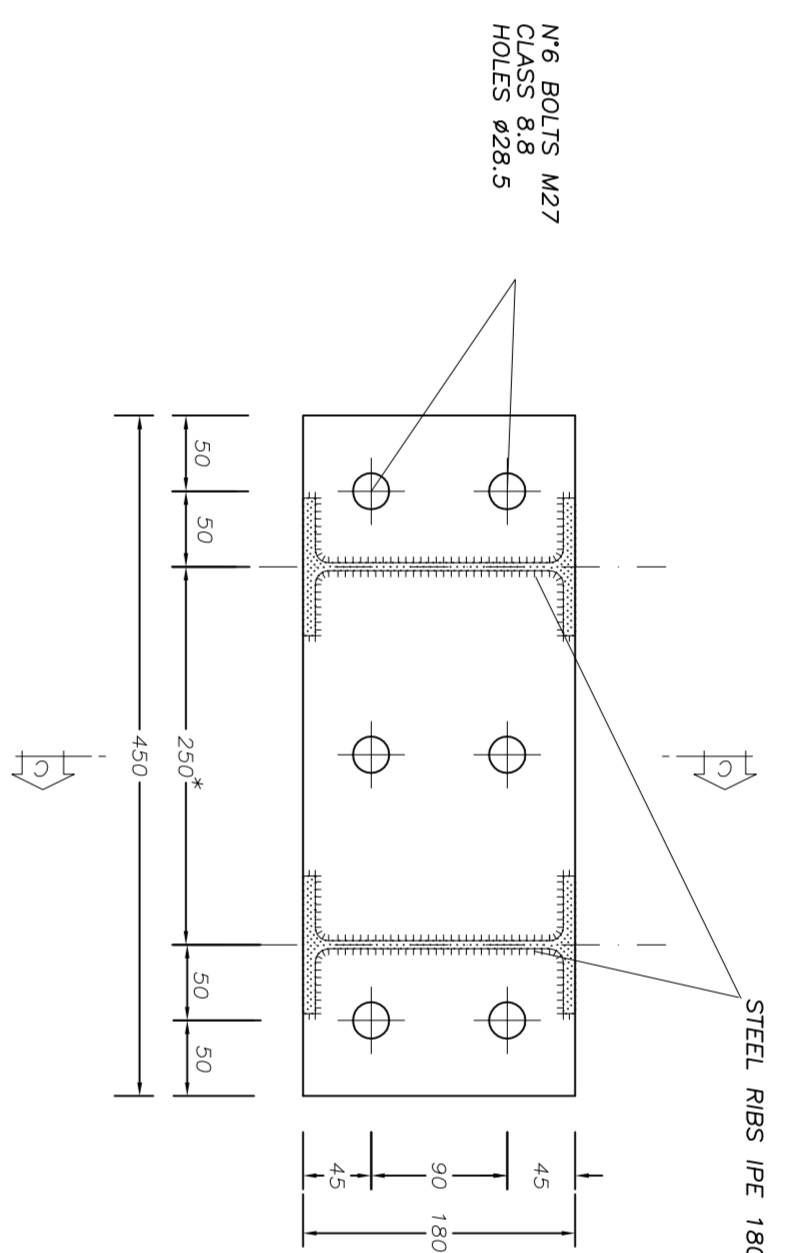


SECTION A-A
SECTIUNI A-A
Scale/Scara 1:5

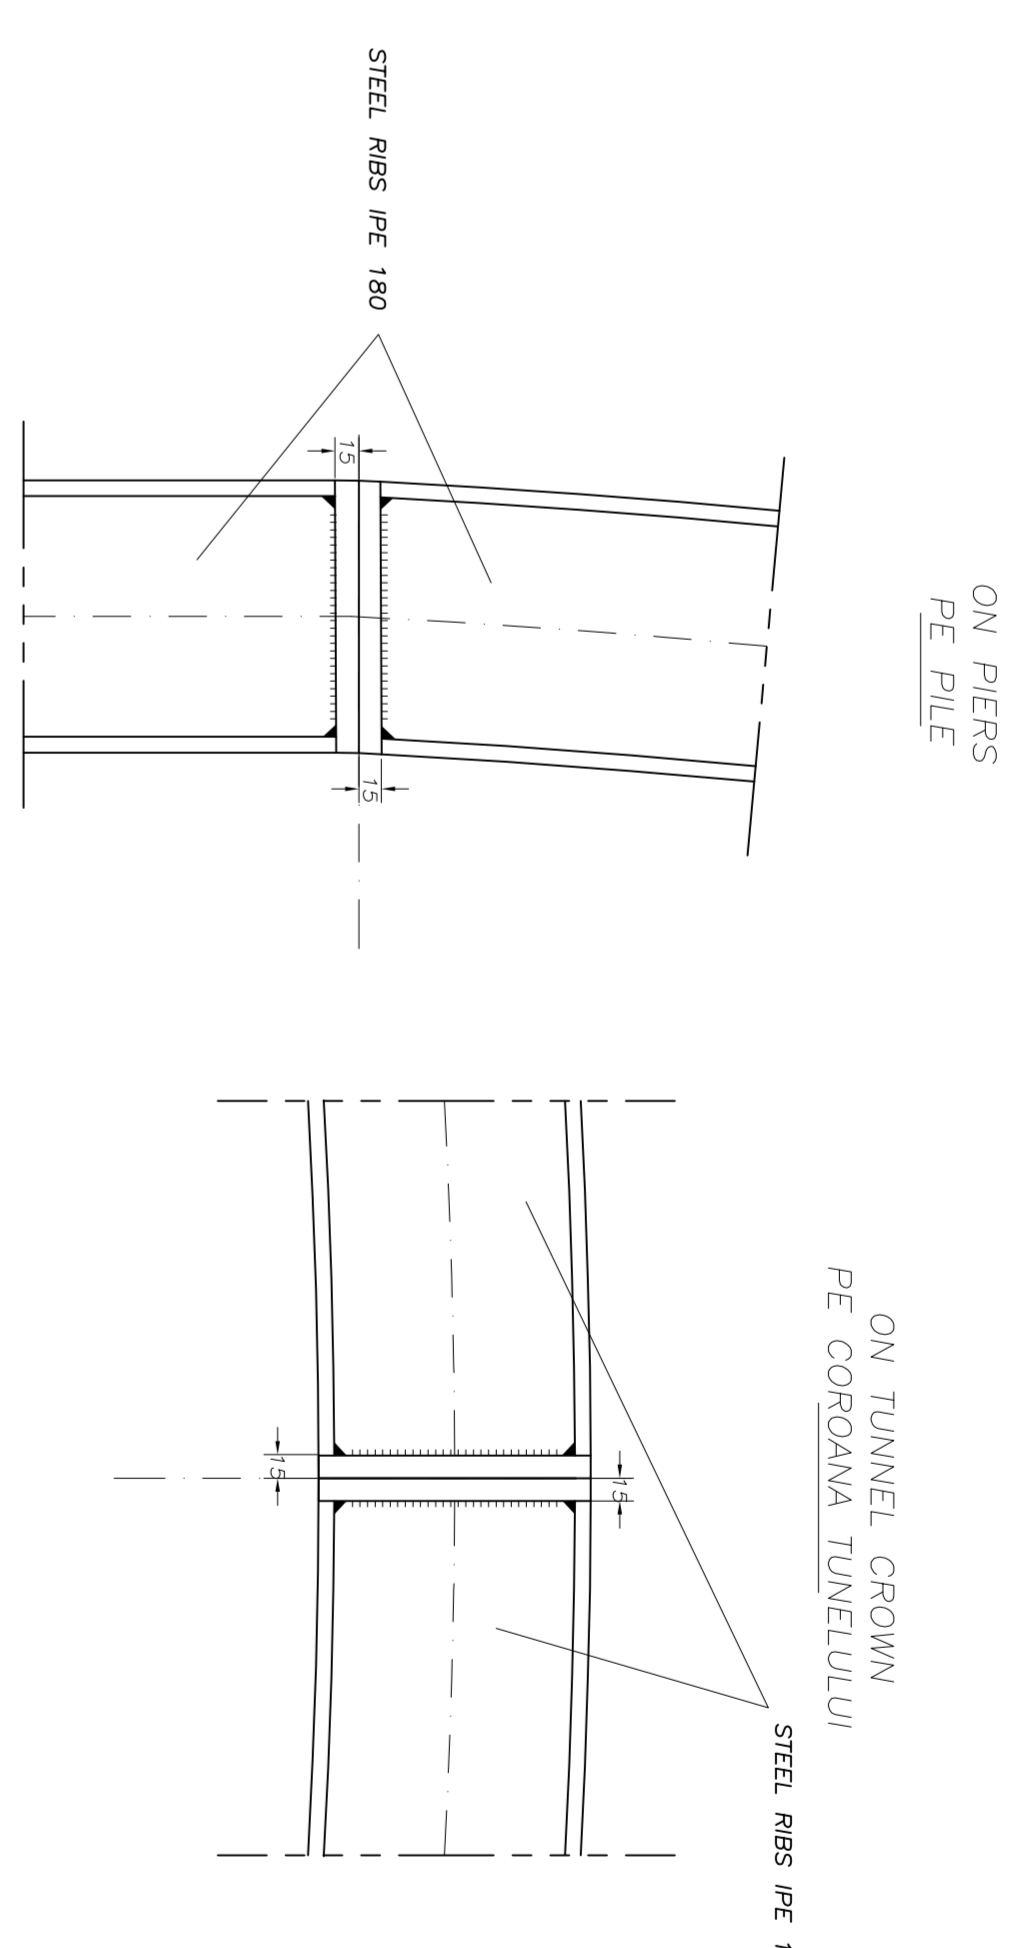


DETAIL "2"
DETALIU "2"
Scale/Scara 1:5

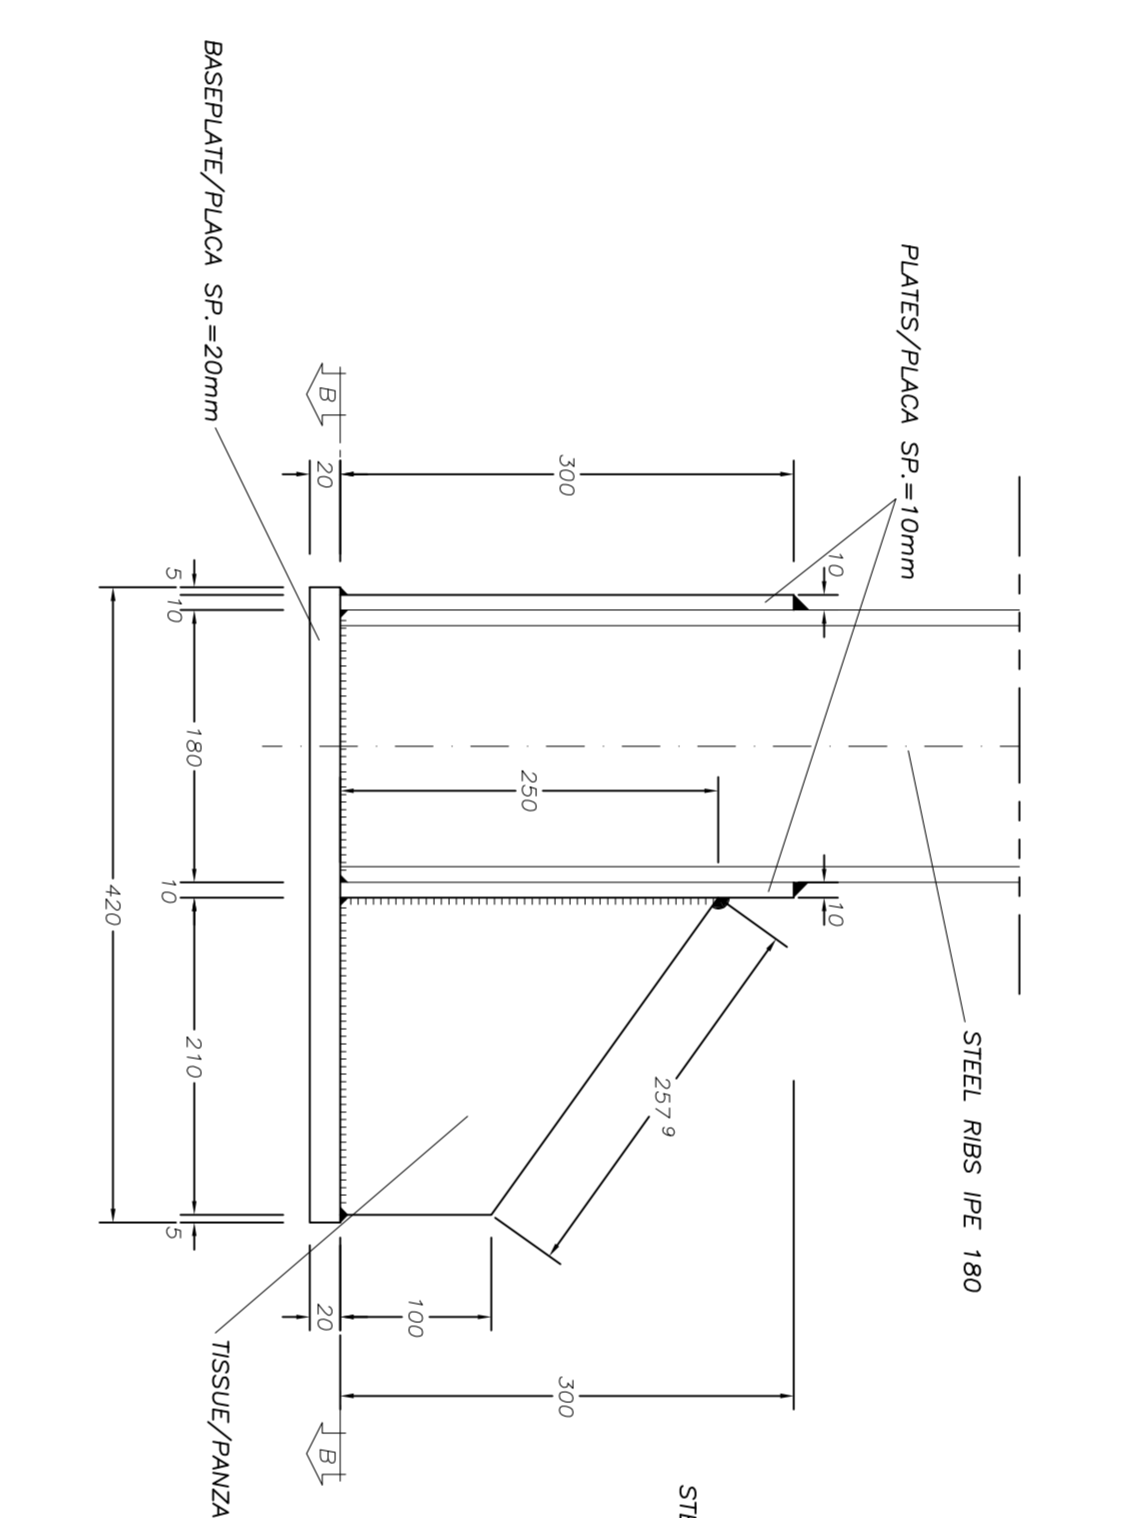


SECTION B-B
SECTIUNI B-B
Scale/Scara 1:5

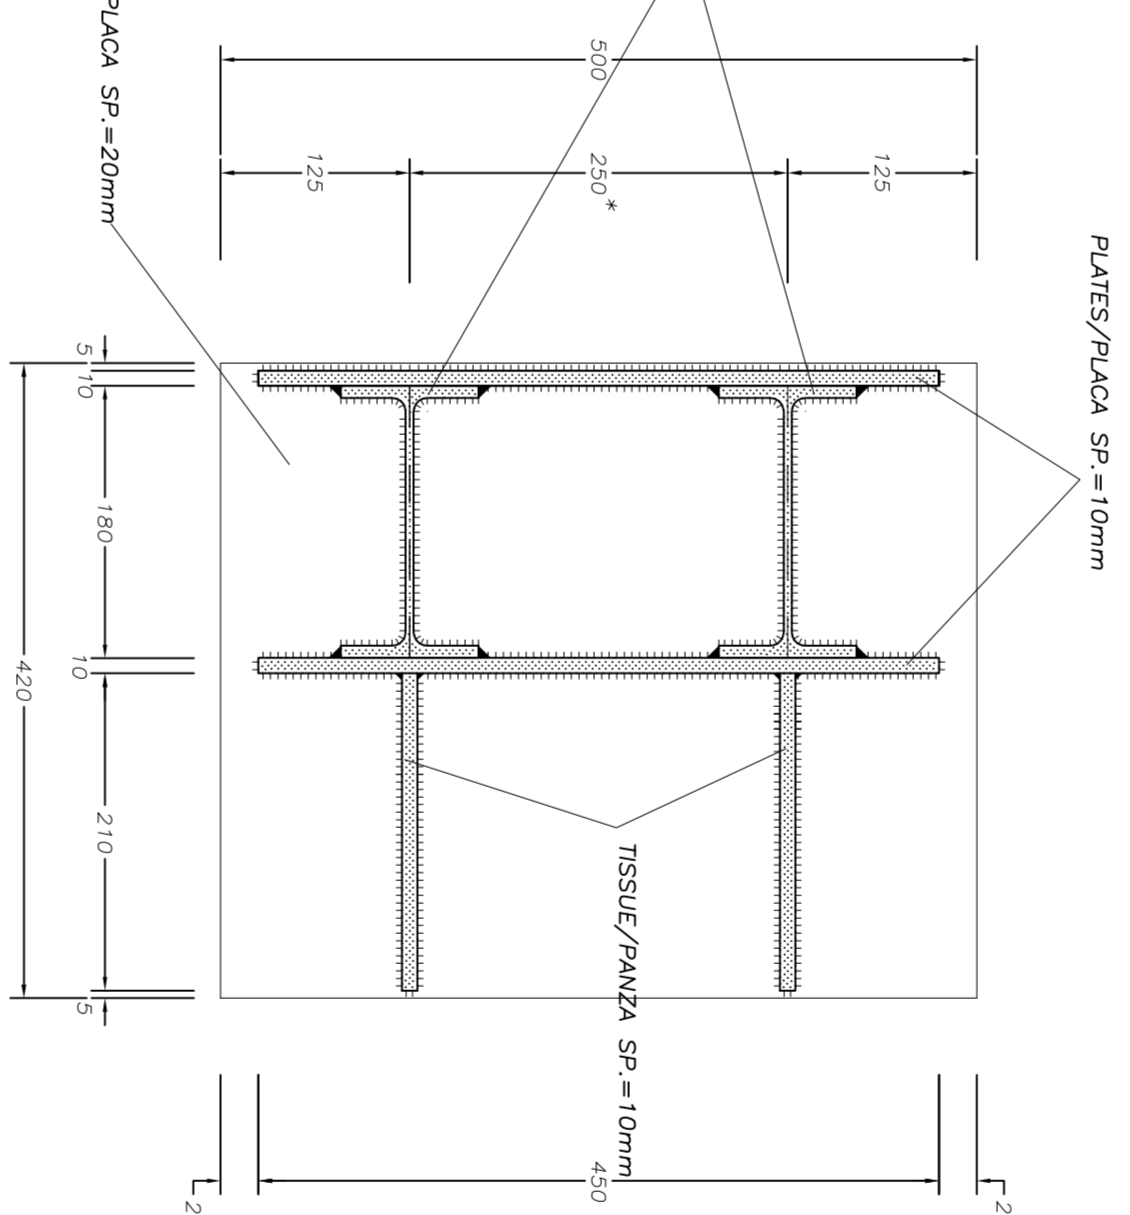


DETAIL "3"
DETALIU "3"
Scale/Scara 1:5

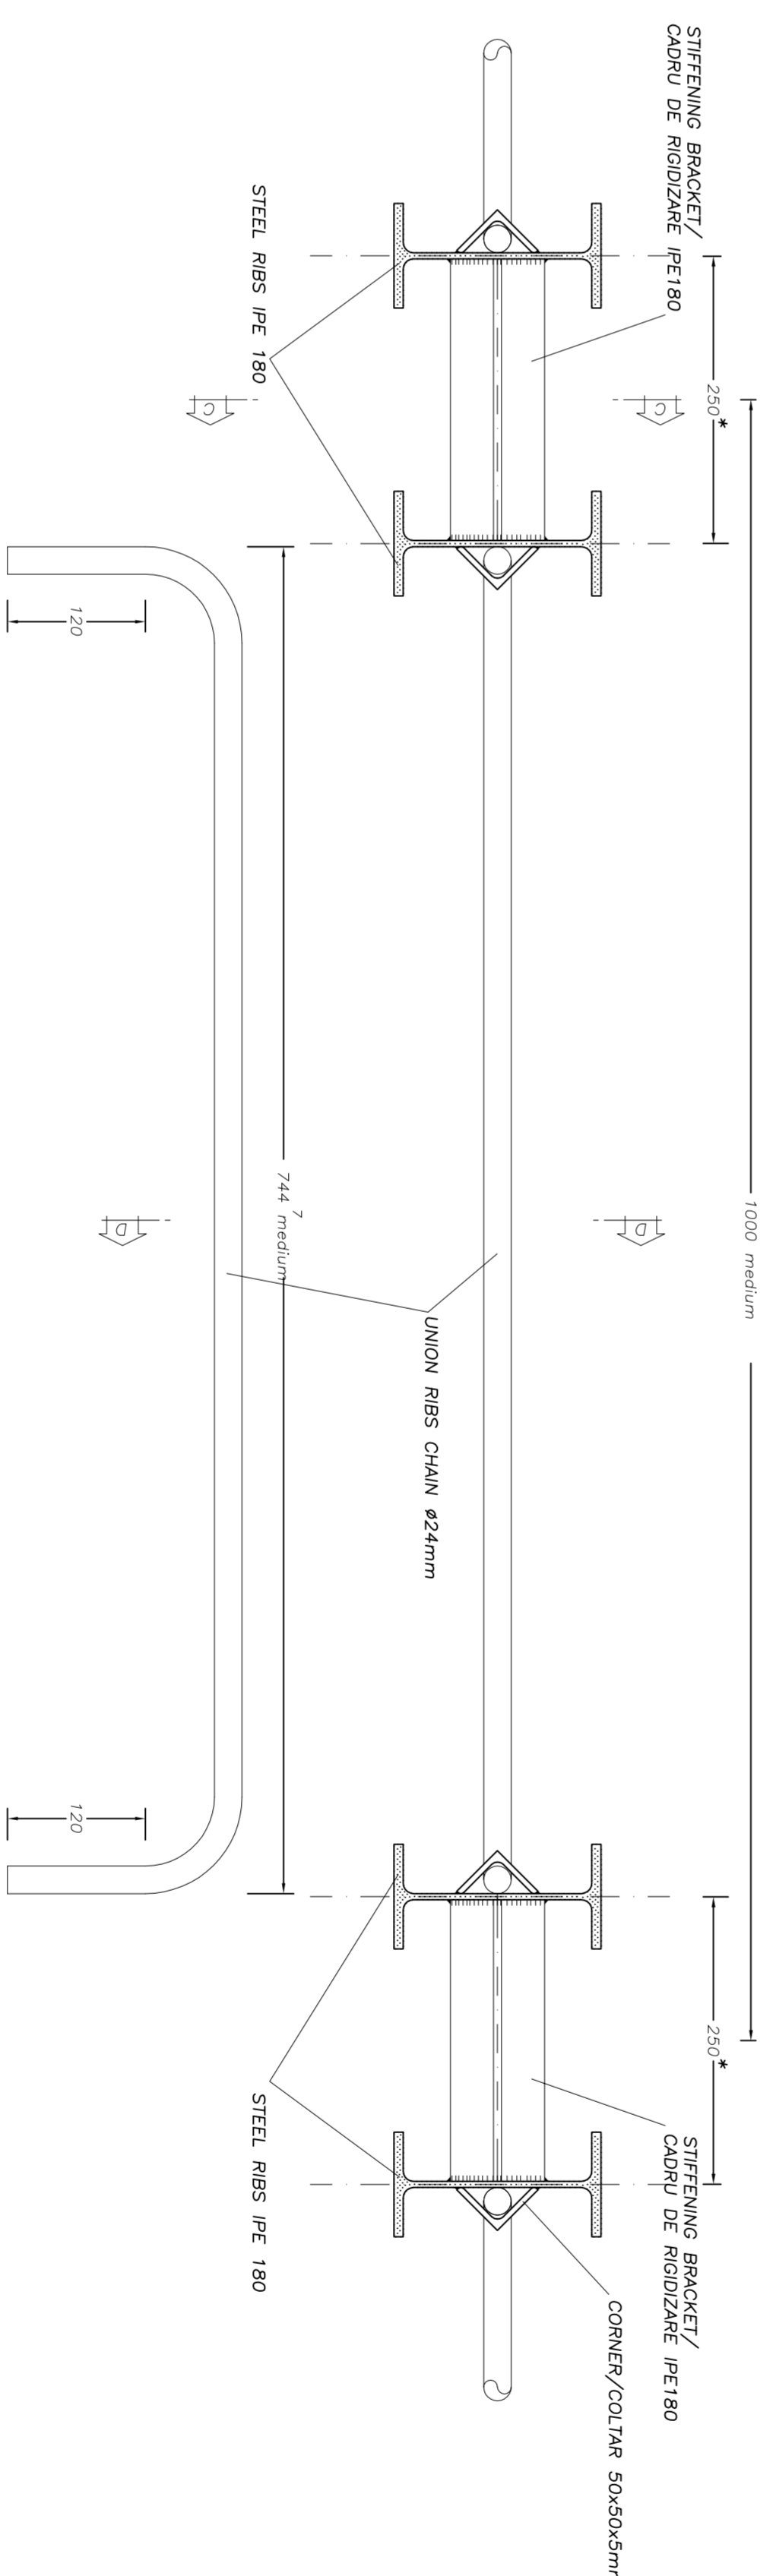

SECTION C-C
SECTIUNI C-C
Scale/Scara 1:5

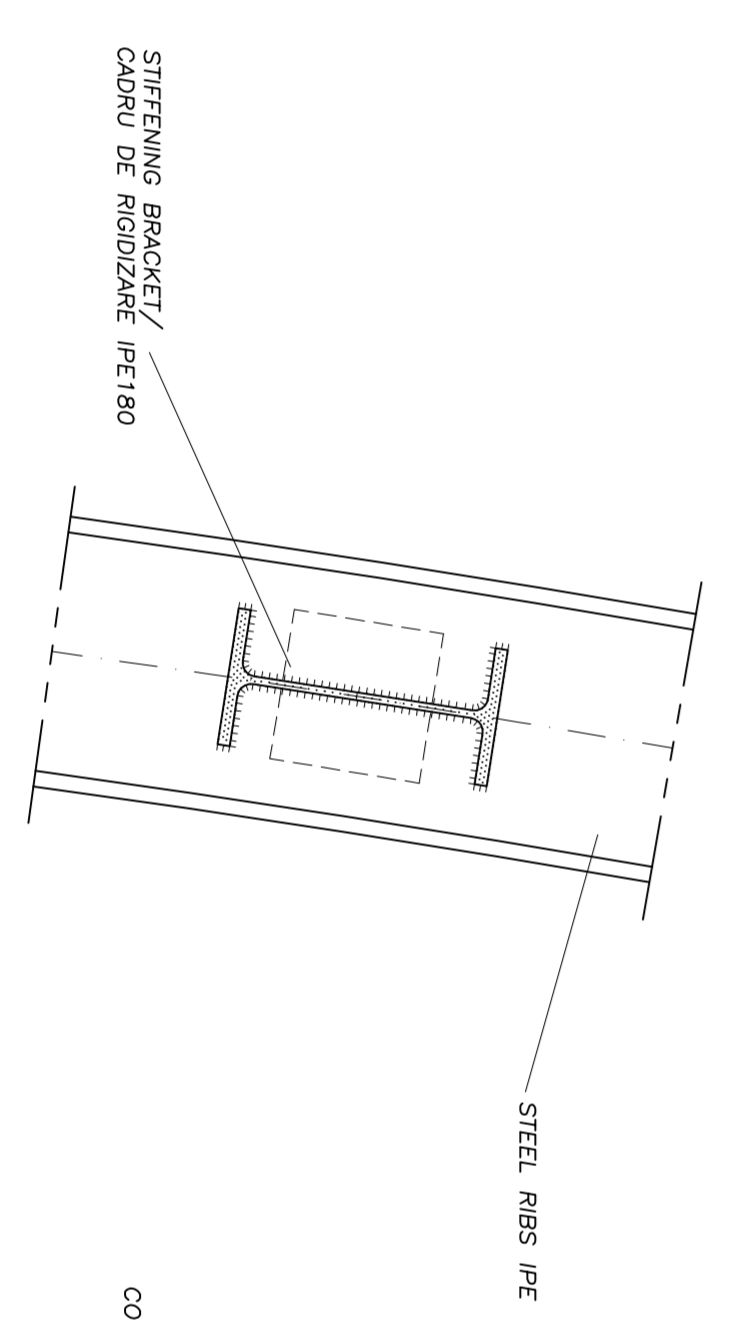

SECTION D-D
SECTIUNI D-D
Scale/Scara 1:5

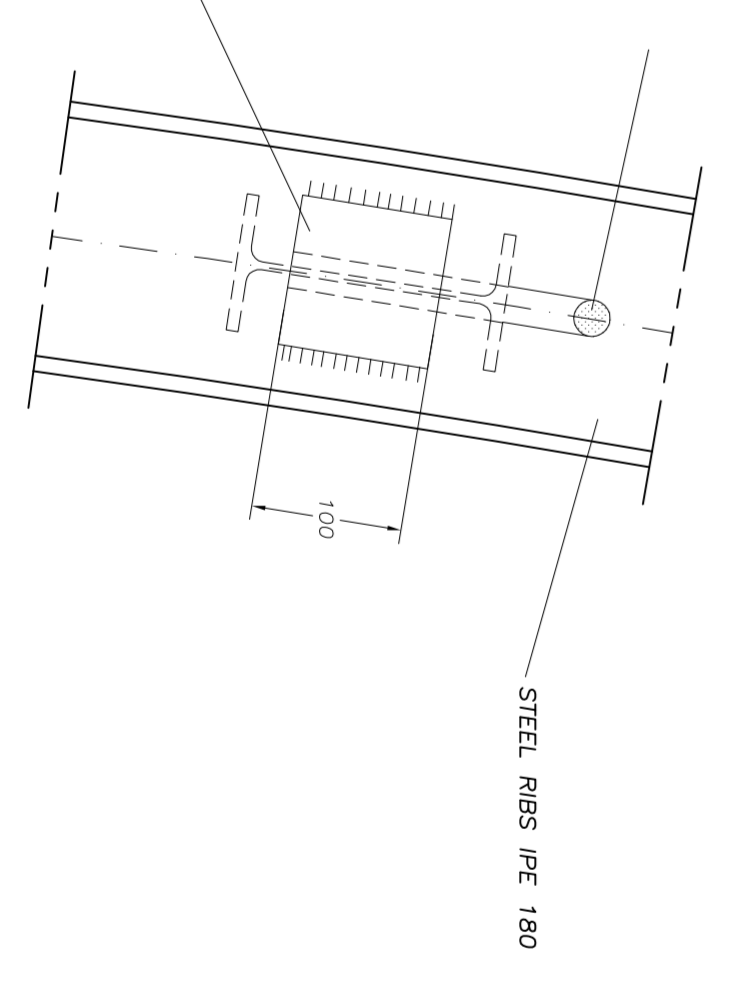

MATERIAL TABLE

RIBS, PLATE, STRUTTING, BRACKET, CORNER :

- S 275 430 MPa
- S 275 470 MPa
- S 275 555 MPa

CHAINS :

- B450C controlled by establishment
- Wirechairs

TABLE OF MATERIALS

INSTRUMENTS OF MEASUREMENT, CALIBRATED, CAPABLE OF PROVIDING UNBIASED :

- S 275 430 MPa
- S 275 470 MPa
- S 275 555 MPa

NOTE :

- B450C controlled by centre unitate
- Sudstabil

LEGEND

- RP = REFERENCE PLANE
- EX = EXCAVATIONS PLANE
- PC = CENTERS PLANE

Index	Date	Modifications	Project Manager	Author/Designer	Approved/Checked
A					
B					
C					
D					

CLIENT / CLIENT

CFR

CN.C.F. "C.F.R." - S.A.

CONSULTANT / CONSULTANT

TECNIC

CONSULTANT / SUBCONSULTANT

ARCHITECTURA SI SIEME

PROIECT/PROJECT

2004/RO/16/974/002

Faza: Proiect

P.N. / T.D.

CONDITII / CONDITIONS SYSTEM

Scale / Scara

1:50

CONDITII / CONDITIONS SYSTEM

Scale / Scara

1:50