


SECTION 1-1  
SECTIONEA 1-1  
Scara/Scale 1:200

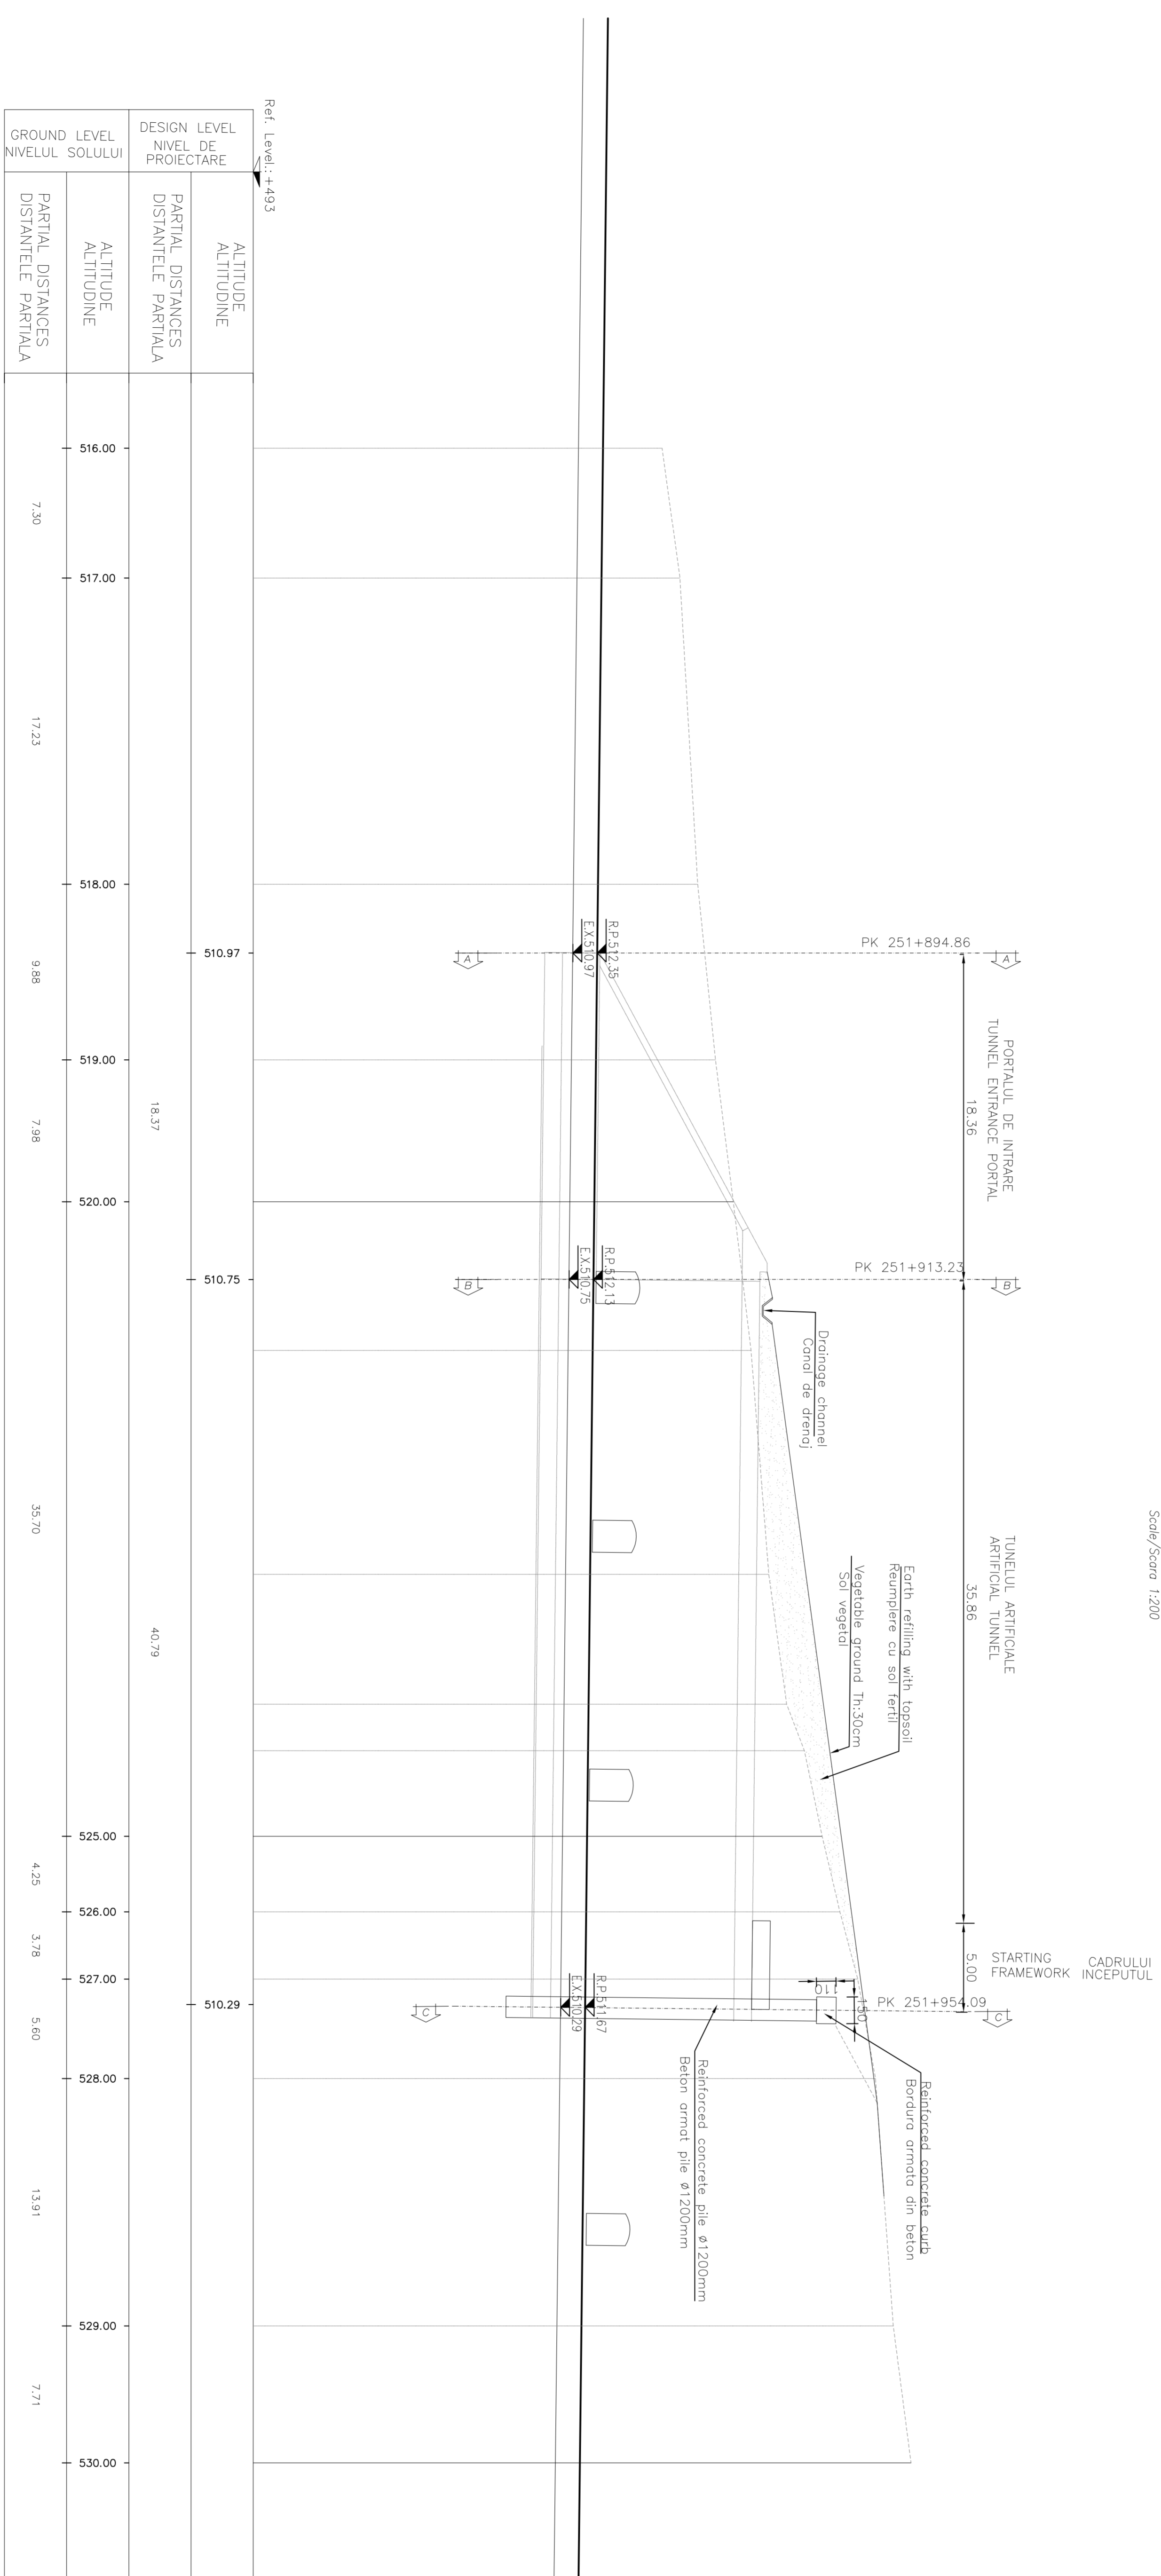

GROUND LEVEL NIVELUL SOLULUI	PARTIAL DISTANCES DISTANTELILE PARTIALE	ALTIITUDE ALTITUDINE	DESIGN LEVEL NIVEL DE PROIECTARE	PARTIAL DISTANCES DISTANTELILE PARTIALE	ALTIITUDE ALTITUDINE
516.00	7.20	516.00	510.97	18.37	510.97
517.00	17.23	517.00	519.00	7.28	519.00
518.00		518.00	520.00	43.79	520.00
519.00	9.88	519.00	525.00		525.00
520.00		520.00	526.00		526.00
521.00		521.00	527.00	4.23	527.00
522.00		522.00	528.00	3.78	528.00
523.00		523.00	527.00	5.60	527.00
524.00		524.00	528.00	13.91	528.00
525.00		525.00	529.00		529.00
526.00		526.00	530.00	7.71	530.00

LEGEND  
RP = REFERENCE PLANE  
EX = EXCAVATIONS PLANE  
PC = CENTERS PLANE

**CLIENT / CLIENT**  
**CNCF "CFR" SA**

**CONSULTANT / CONSULTANT**  
**OBERMEYER CONSULTING ENGINEERS**

**SUBCONSULTANT / SUBCONSULTANT**  
**TECNIC CONSULTING ENGINEERS**

**APPROVED**  
 R. LUTZA  
 Director of Project

**APPROVED**  
 C. GEMELLI  
 Chief Engineer

**APPROVED**  
 C. GEMELLI  
 Chief Engineer

**PROIECT/PROJECT**  
 2044620/16/27/2002  
**FAZA / PHASE:**  
 P.1h. / 1.0.

**ARHITECTURA / ARCHITECTURE**  
**ARHITECTURA / ARCHITECTURE**  
 Planul final profilul proiectat

Conditiile / Conditions System  
 Scara / Scale  
 vari / variants  
 LOT  
 Nr. / No