



PLAN
Scale/Scara 1:200

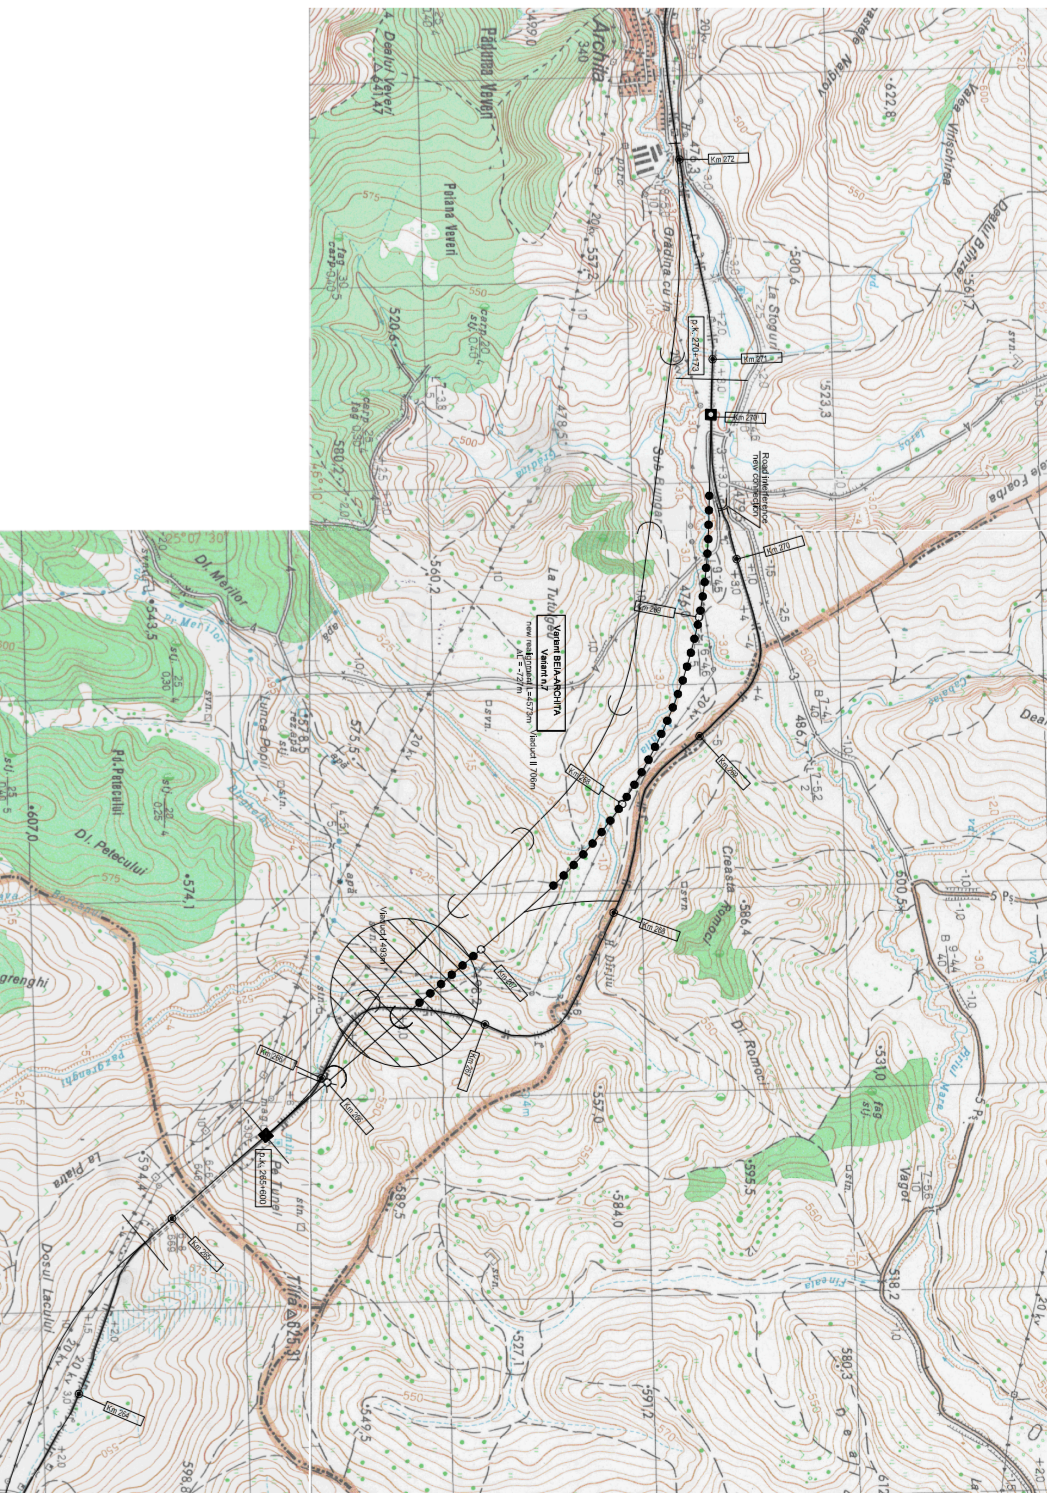

DETAIL/DETALIU "A"
DRAINAGE TRENCH/SANT DE DRAINAJ
Scale/Scara 1:20

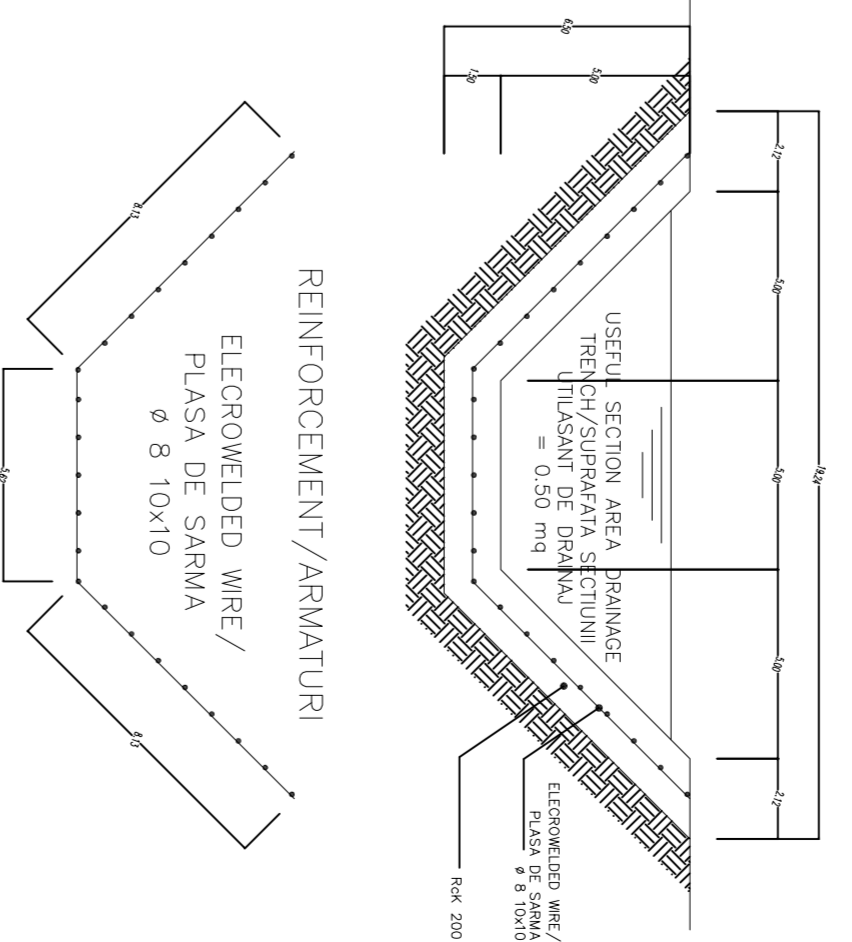

MAJOR EXTERNAL WORKS/LUCRARI MAJORE EXTERNE	
CONCRETE PIPE BELL/PIPLA DIN BETON	L=17.20m
CONCRETE PIPES PERFORATED/PERFORATA DE CONCRET	L=45.37m
REINFORCEMENT/ARMATURĂ	L=35.60m
STARTING FRAMEWORK/ ÎNCADRAREA ÎNTR-UN CĂMINUȘ	L=5.00m

LEGEND	
RP	= REFERENCE PLANE
EX	= EXCAVATIONS PLANE
PC	= CENTERS PLANE

