

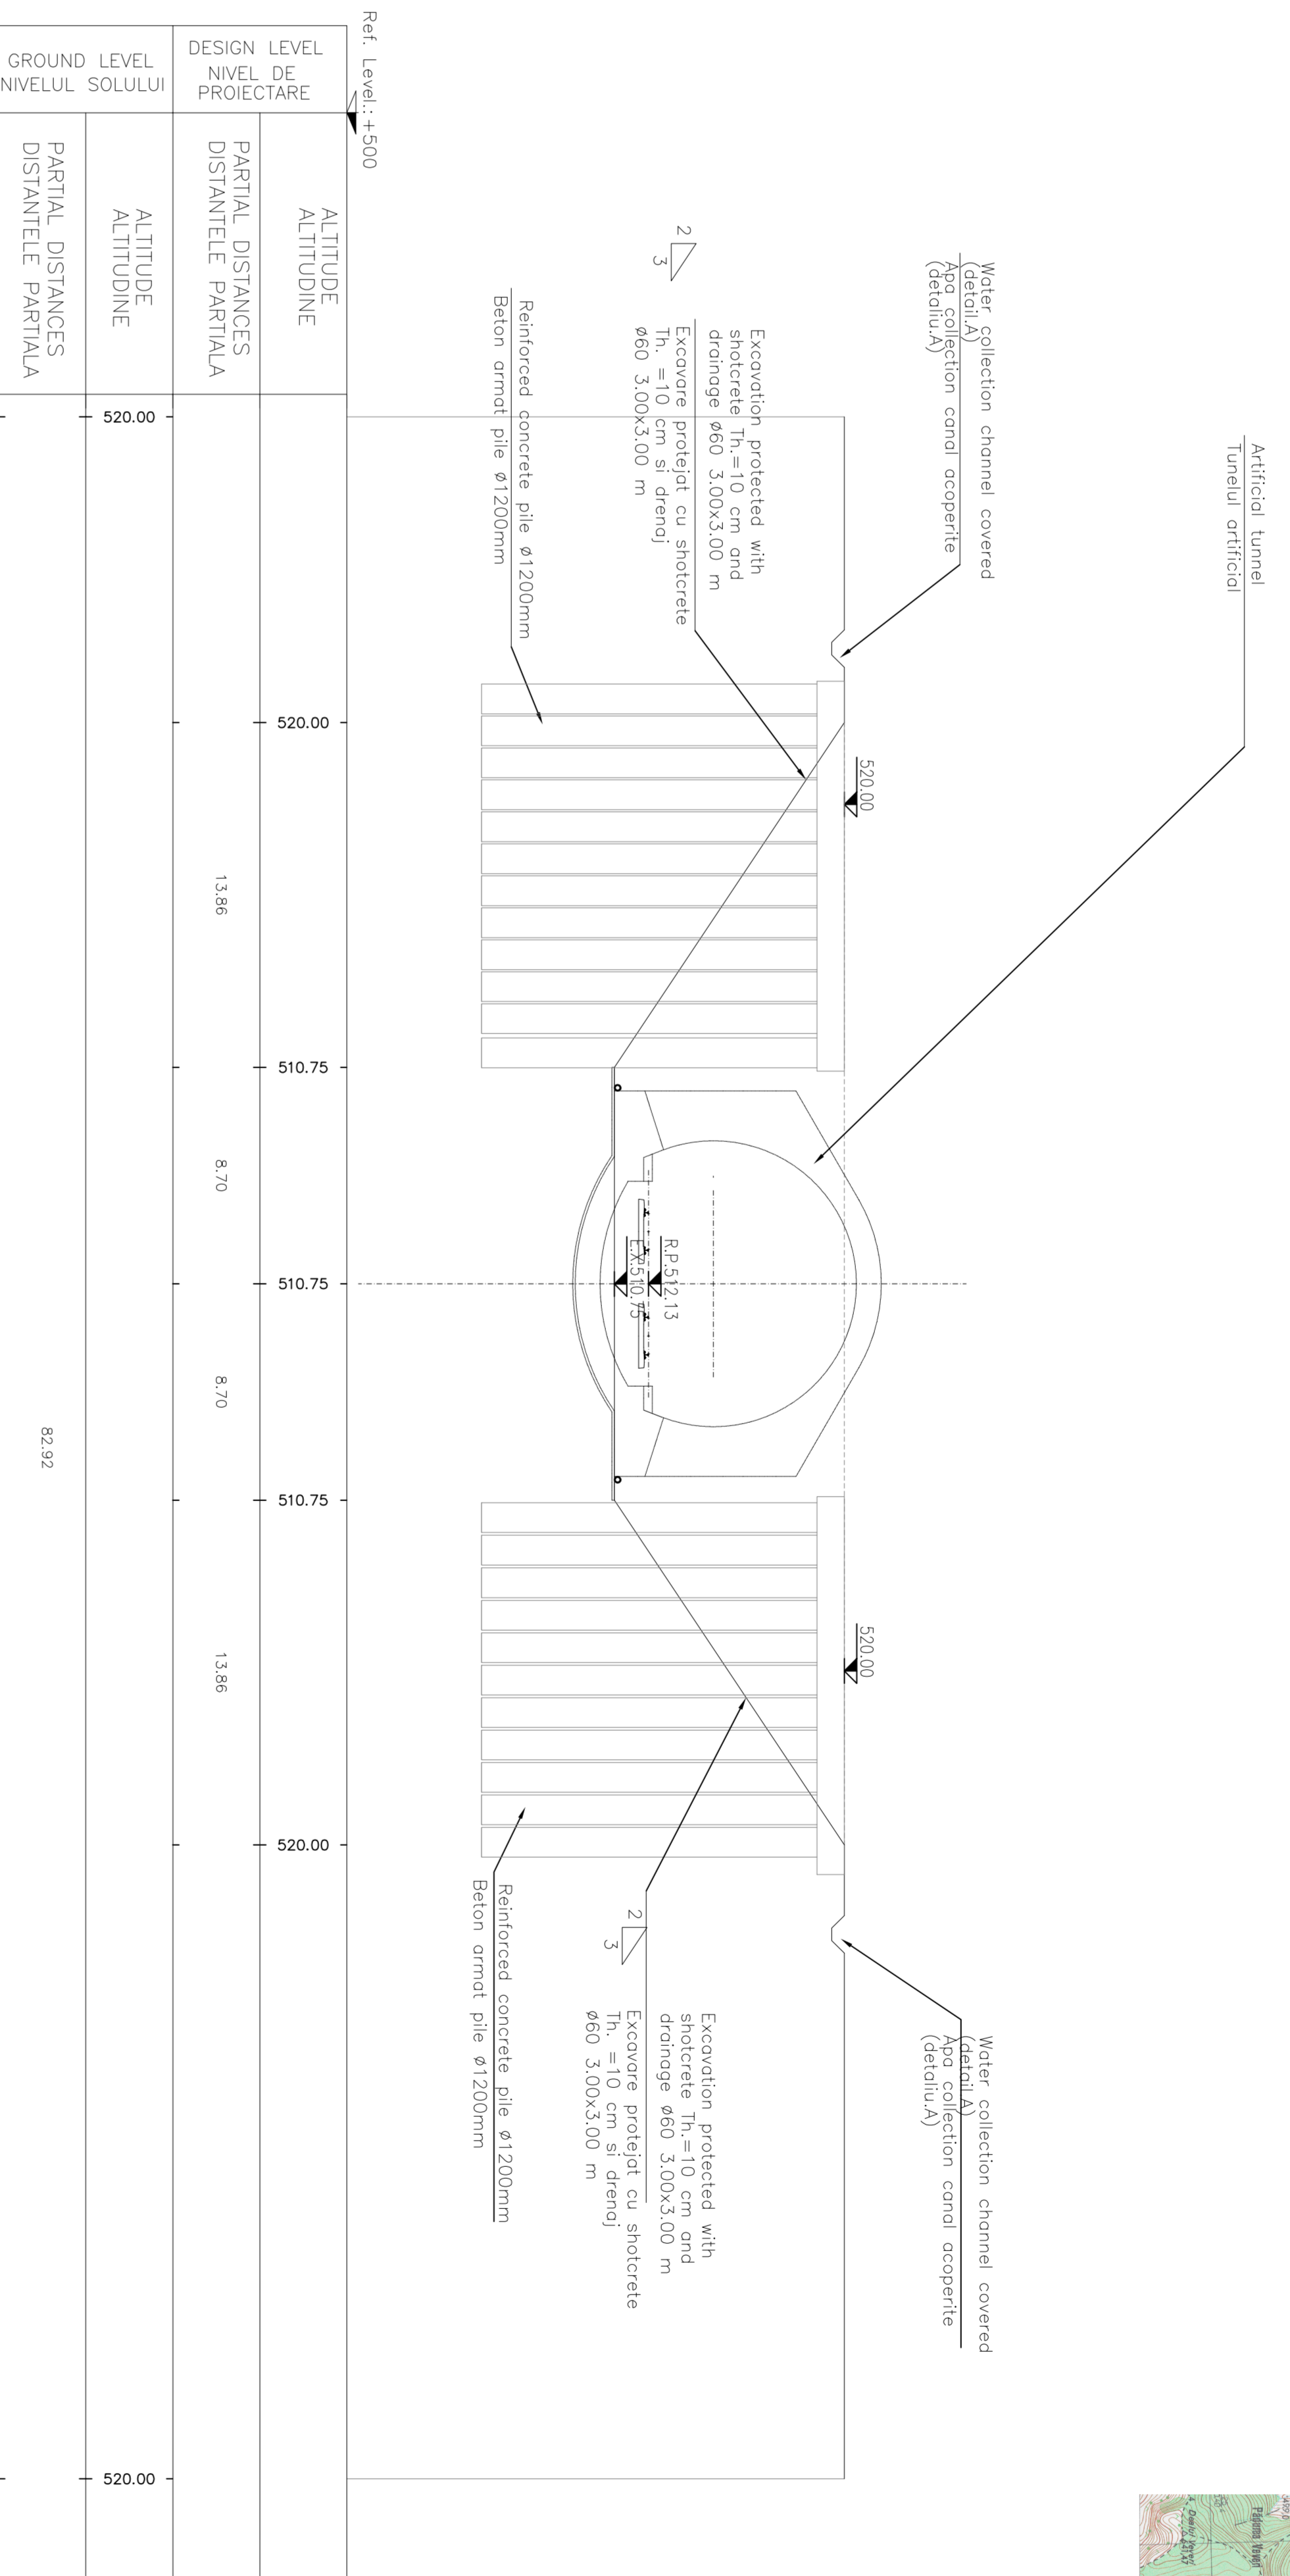


SECTION C-C-C
SECTIONEA C-C-C
Scale/Scara 1:200

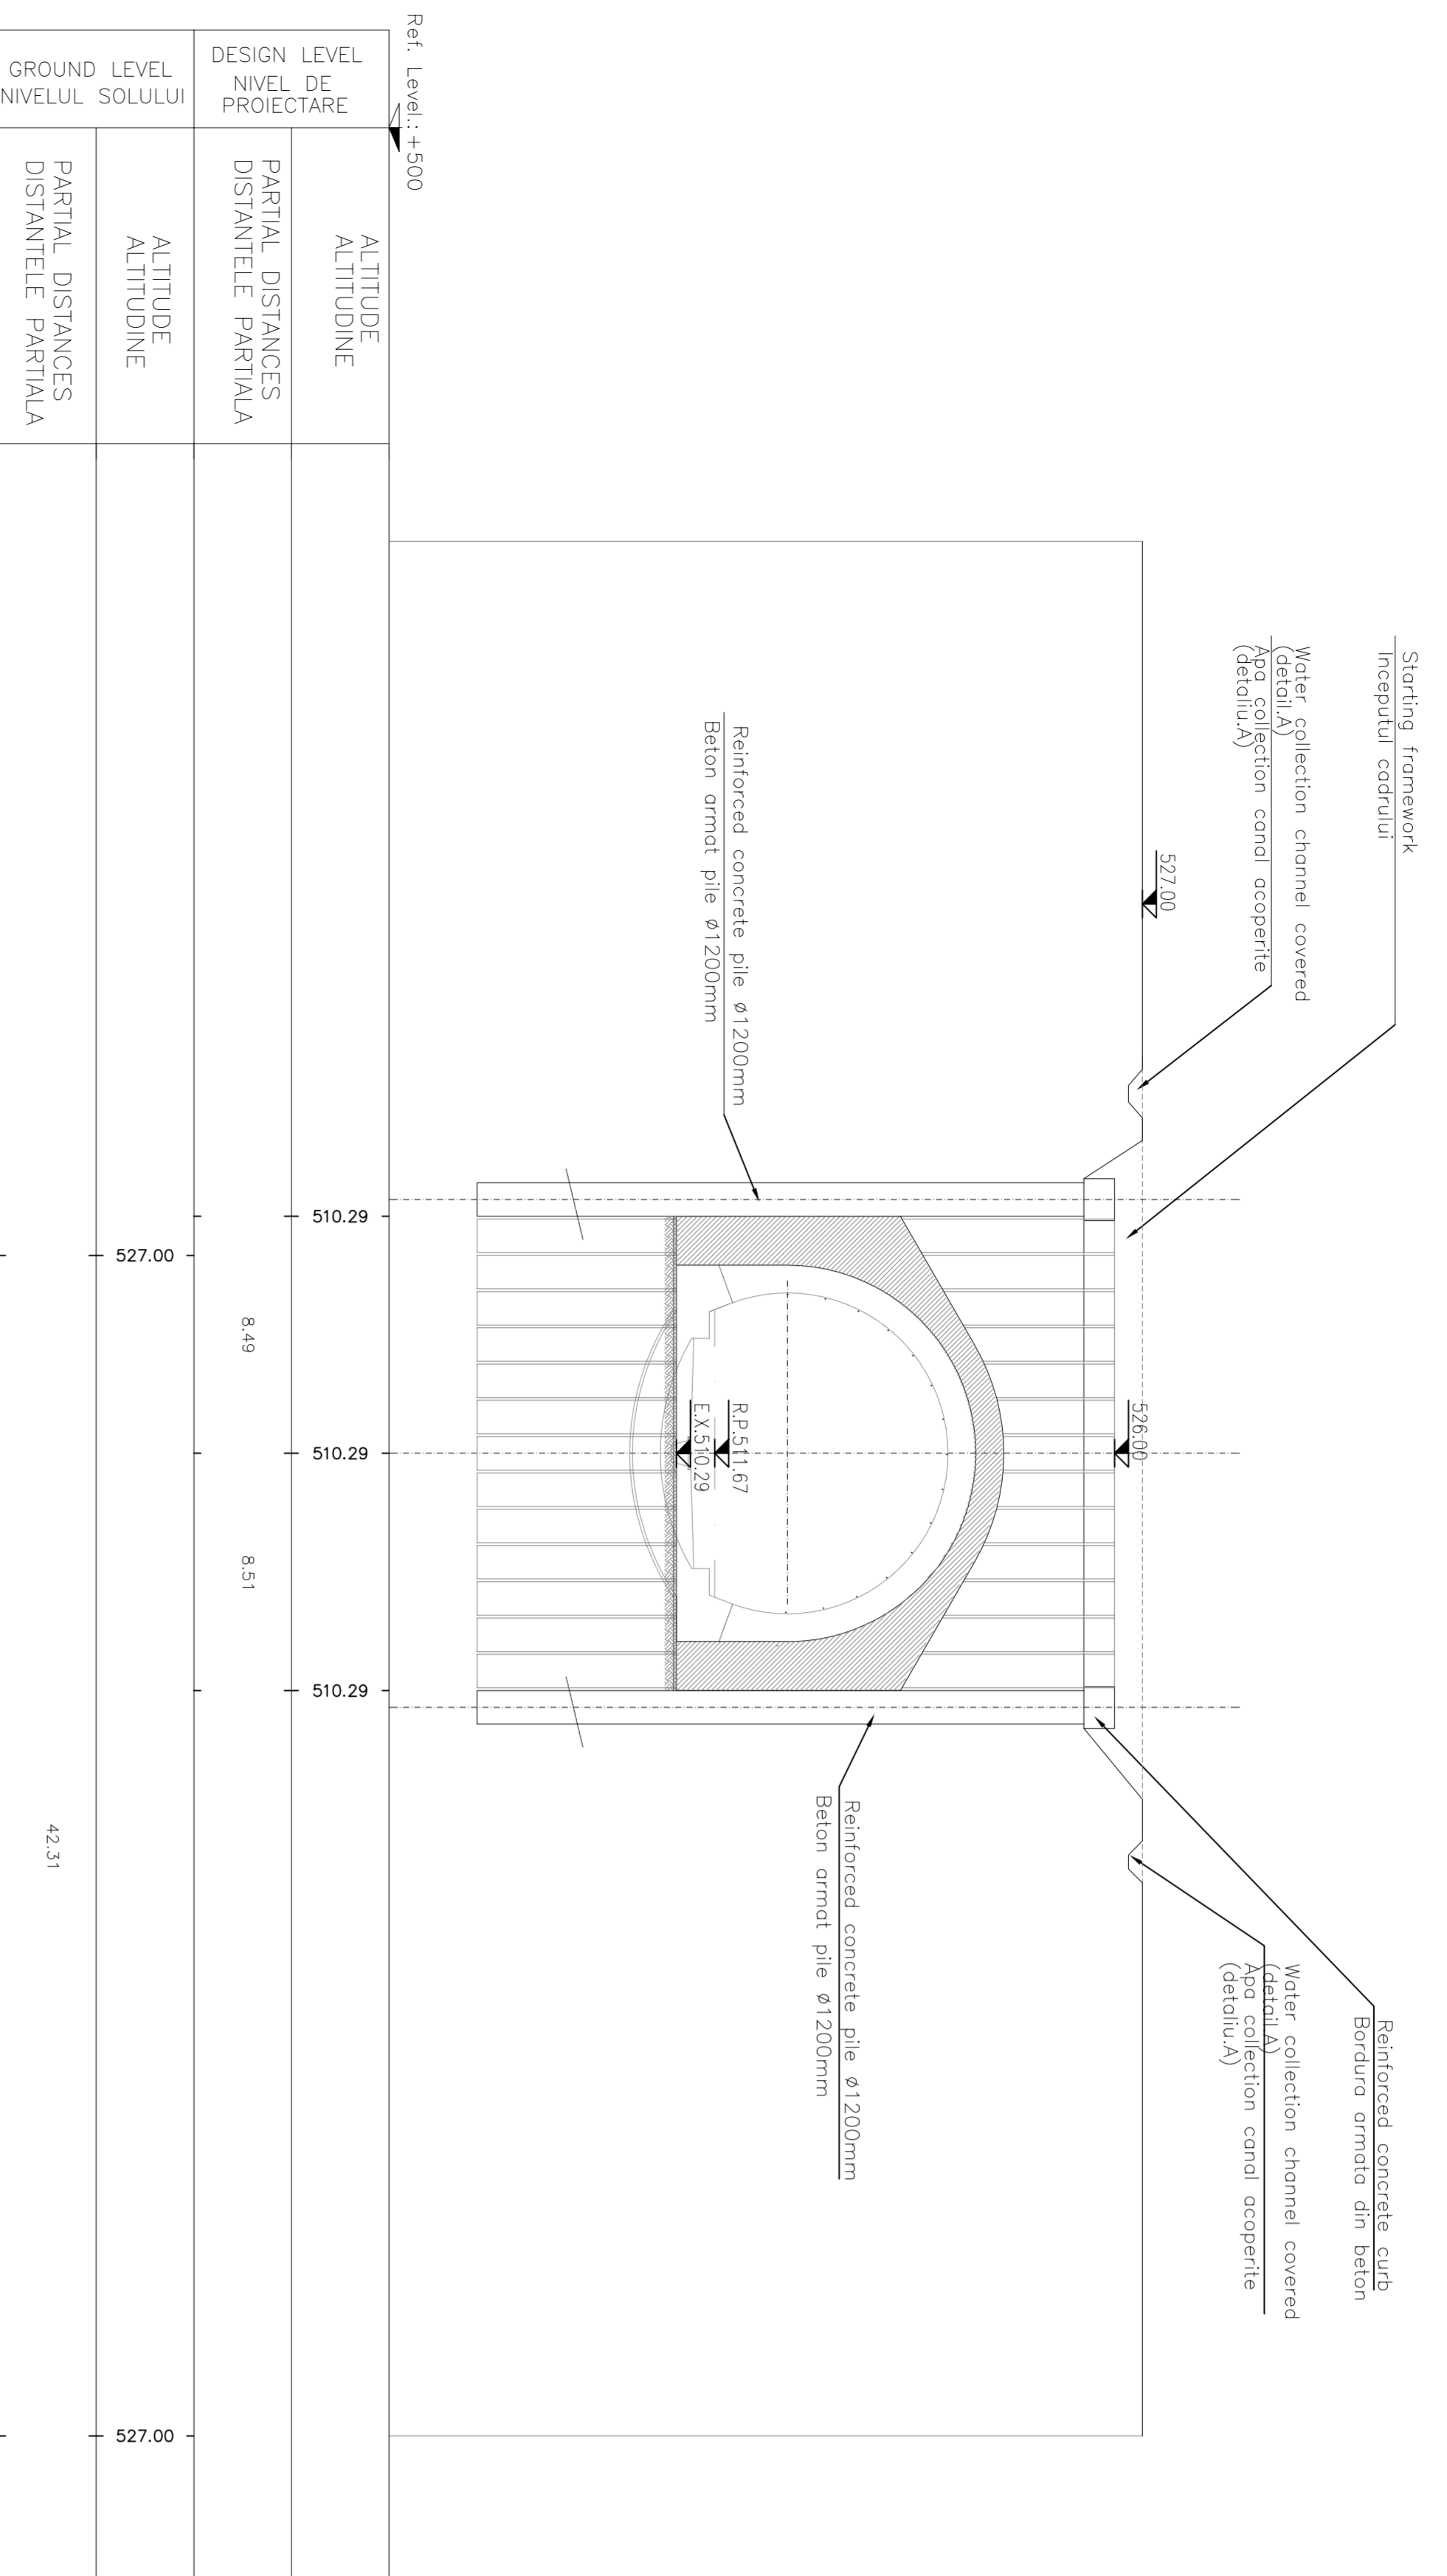

SECTION B-B
SECTIONEA B-B
Scale/Scara 1:200

SECTION A-A
SECTIONEA A-A
Scale/Scara 1:200

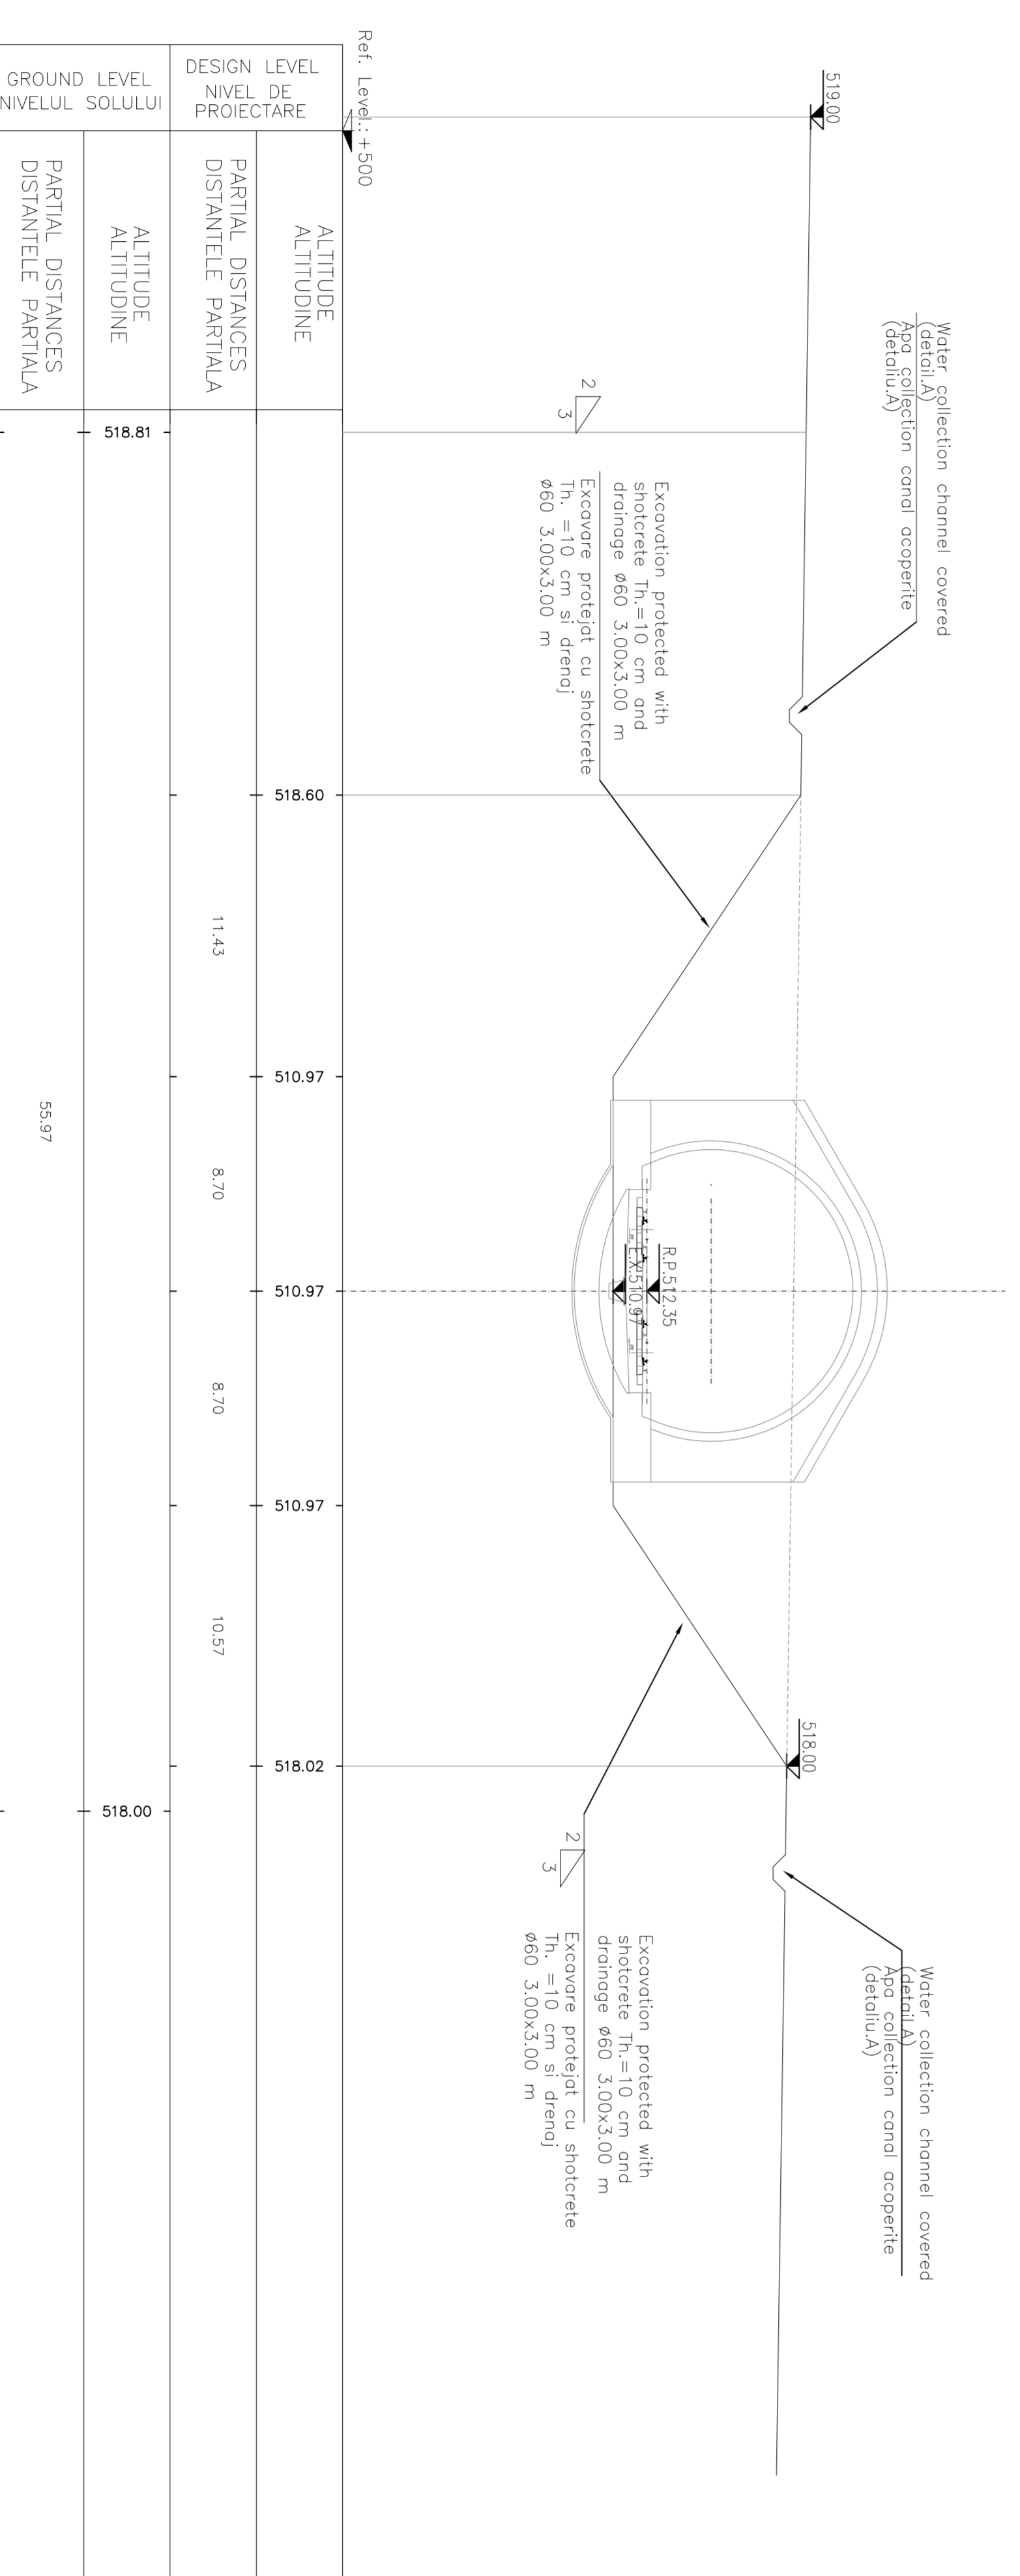

LEGEND
RP = REFERENCE PLANE
EX = EXCAVATIONS PLANE
PC = CENTERS PLANE

MATERIAL TABLE

SHOCCRETE
- C 20/25
- f_{ct} >= 2.0 MPa

REINFORCING STEEL FOR SHOCCRETE
- B500C controlled by establishment
- Helical

PROTECTANT CU FERETI DESPREZINTOR CU SHOCCRETE Th=20cm SI ARABATE CU REȚEA #6 15 X 15 cm + DRENAJ 3 X 3 m LUNGĂMI 3m

| | | | | | | | | | | |
|----|--|--|--|--|--|--|--|--|--|--|
| 0 | | | | | | | | | | |
| 1 | | | | | | | | | | |
CLIENT / CLIENT
GUVERNUL ROMÂNIEI
ROMANIAN GOVERNMENT
PROIECT FINANȚAT DE UNIUNEA EUROPEANĂ
EUROPEAN UNION FINANCED PROJECT

CLIENT / CLIENT
CN.C.F. "C.F.R." - S.A.

CONSULTANT / CONSULTANT
TECNIC
CONSULTING ENGINEERS

CONSULTANT / SUBCONSULTANT
TECNIC
CONSULTING ENGINEERS

ARCHITECTURE / ARCHITECTURE
ARCHITECTURA
TEHNIC
CONSULTING ENGINEERS

PROIECT / PROJECT
2024/RO/16/974/002
Faza Proiect
P.N. / I.D.

CONDITII / CONDITIONS
Scale / Scara
1:200

DATE / DATE
10/11/2024