



SECTION
SECTIUNEA
Scale/Scara 1:50

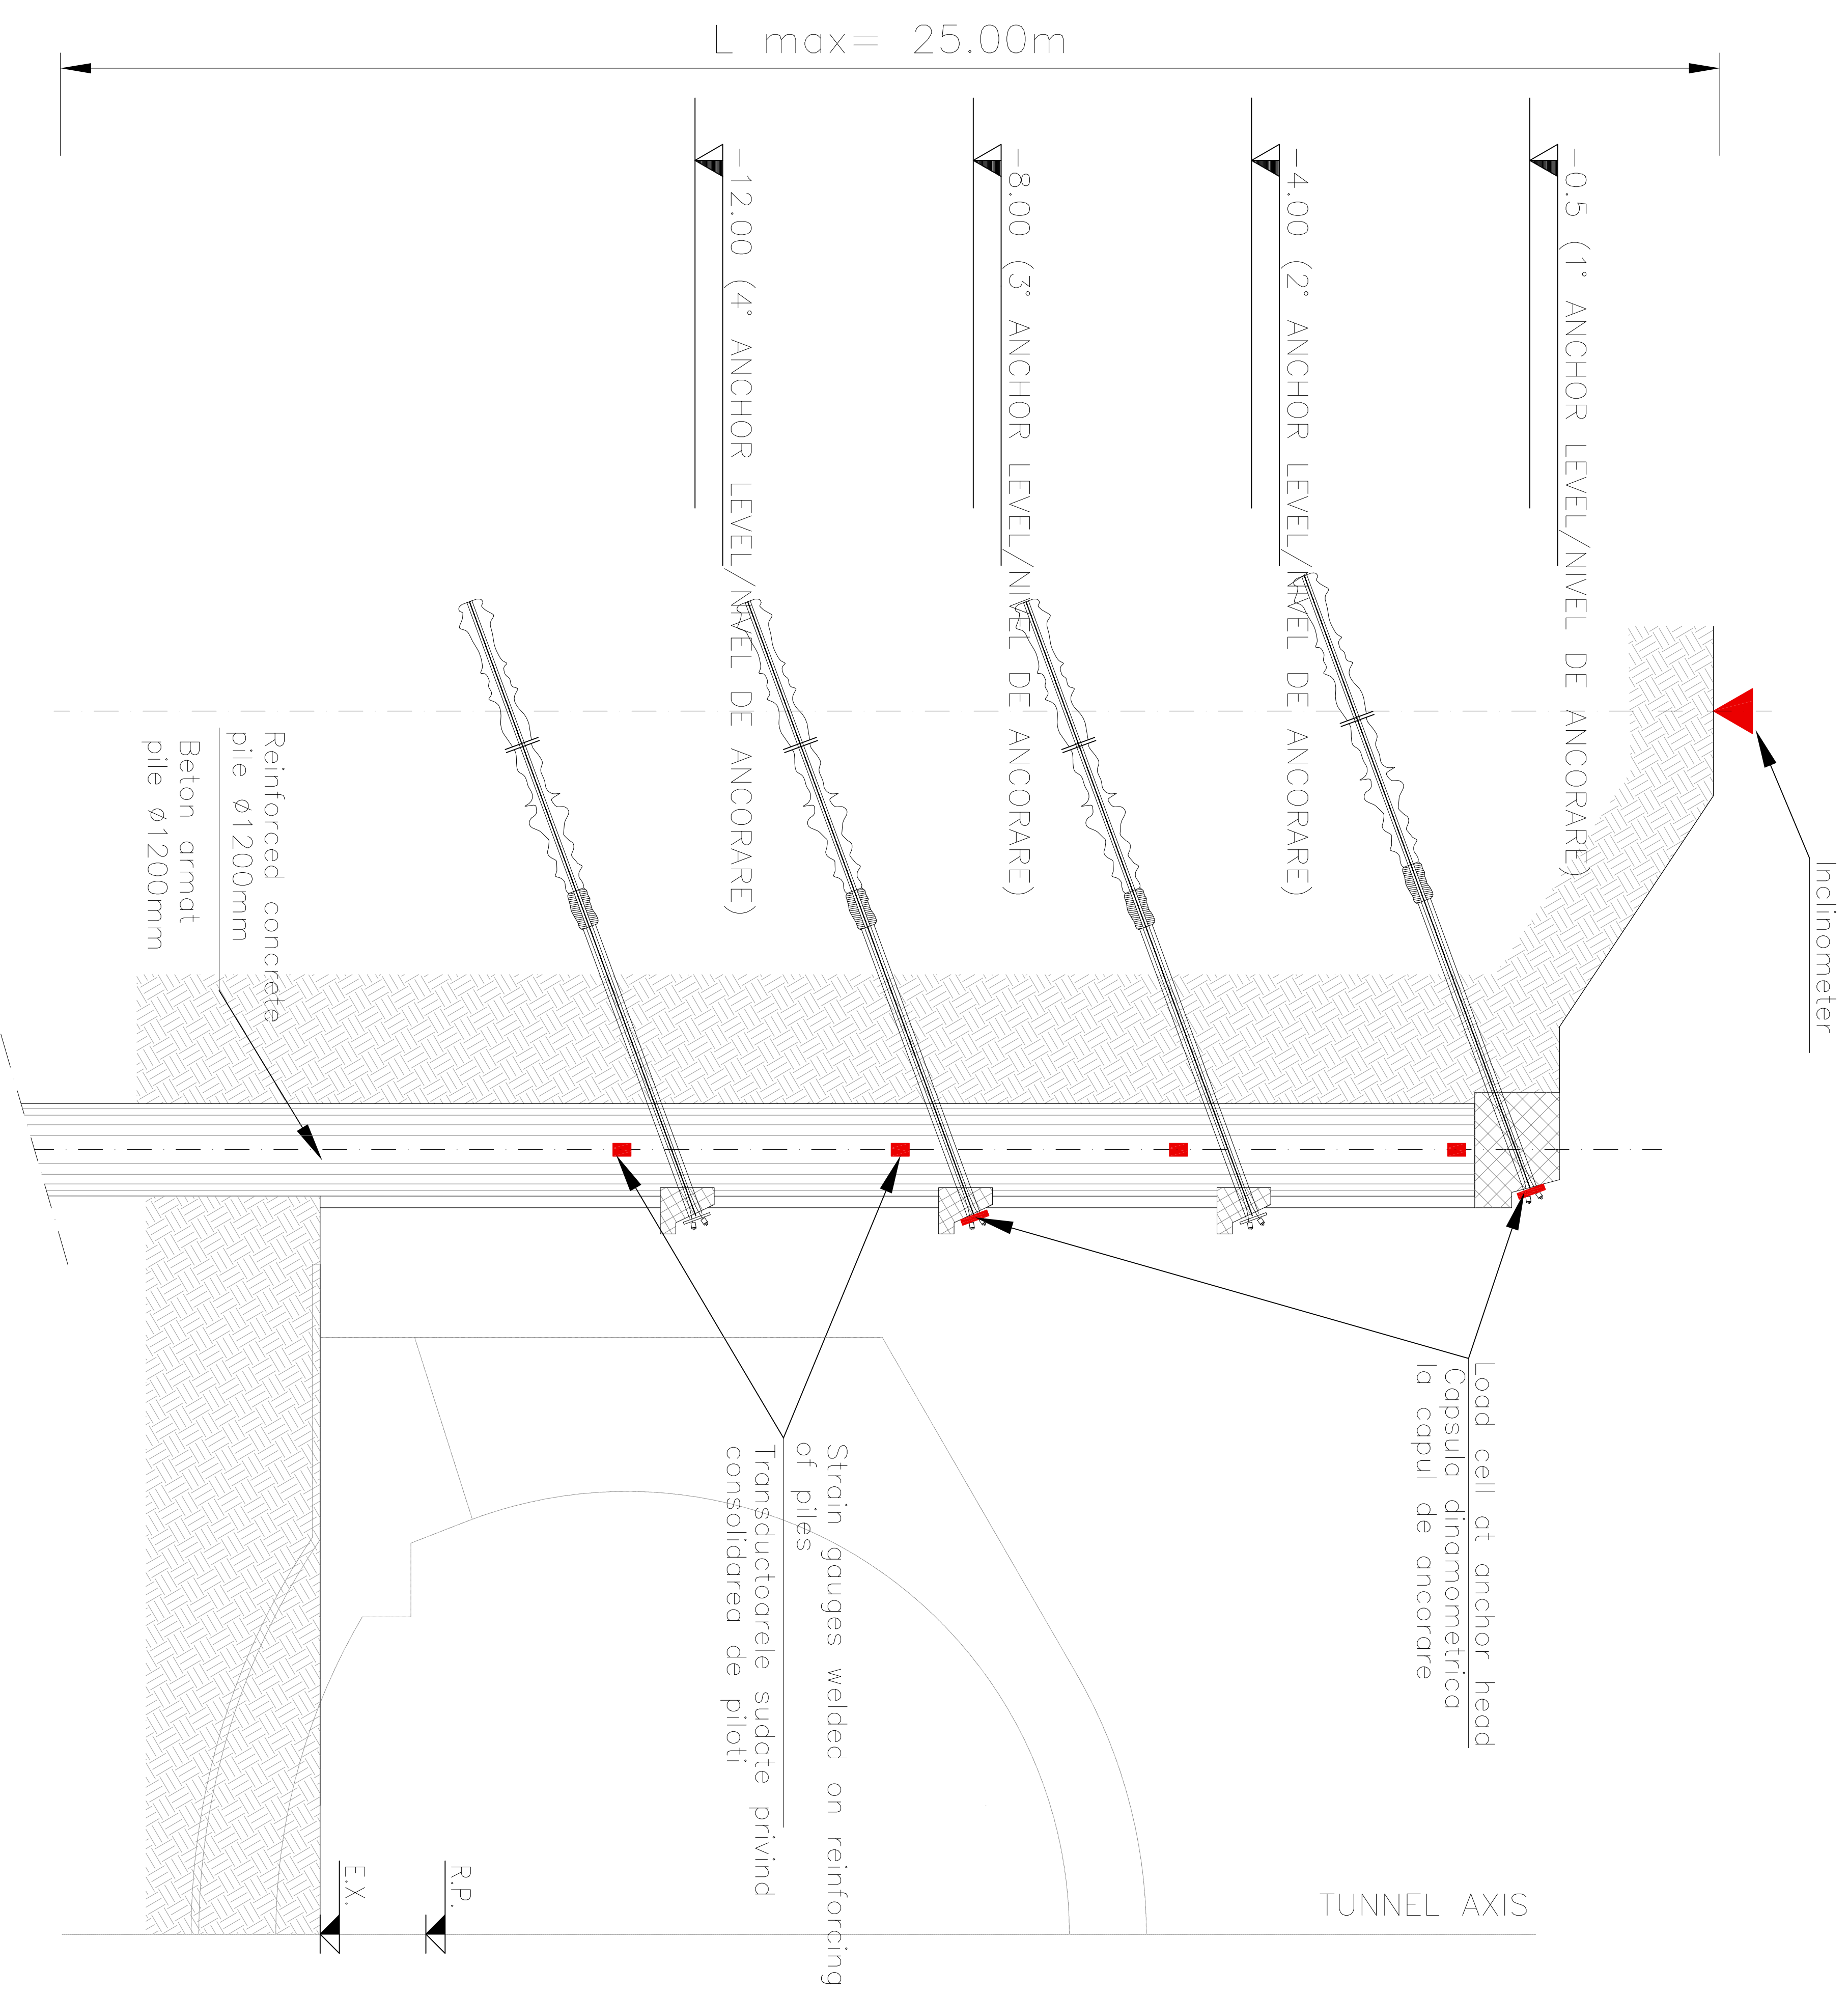

ELEVATION
ELEVATIE
Scale/Scara 1:50

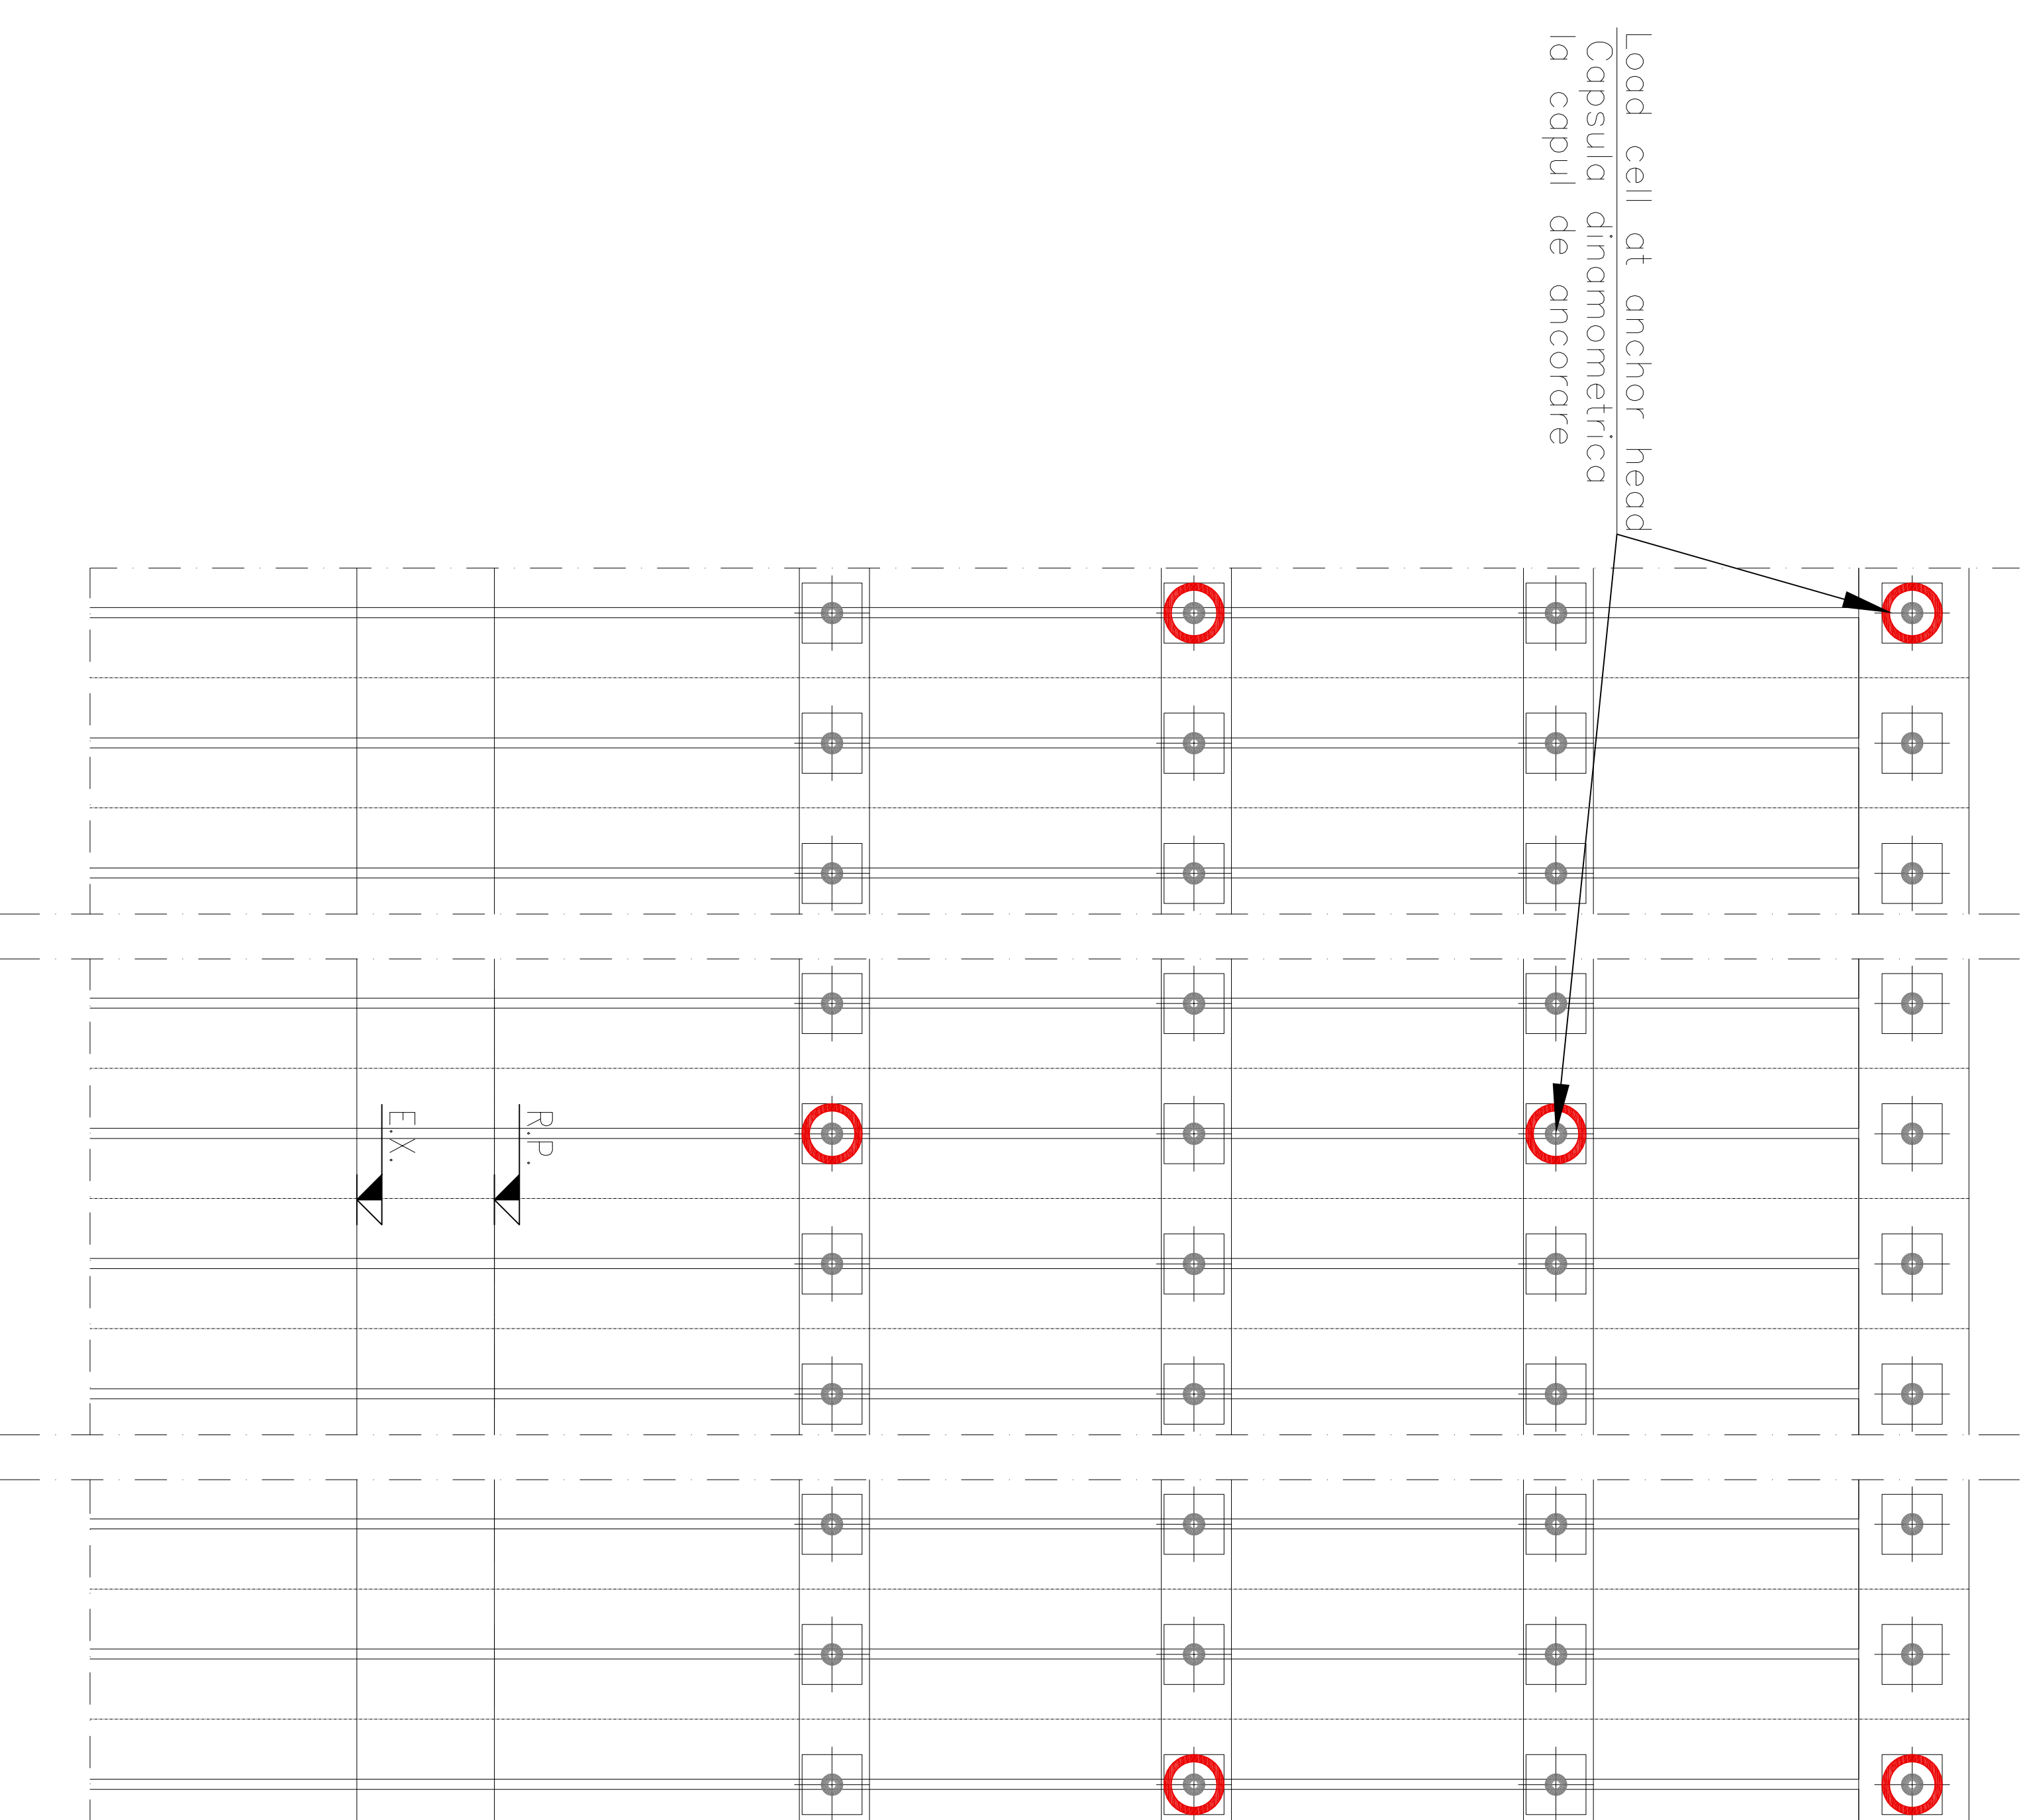

NOTE: DURING THE REAL CONSTRUCTION, THE STRUCTURES WORKINGS, IF THE DESCRIBED WORKINGS WILL BE GREATER THAN THOSE INDICATED IN THE CALCULATION REPORT, THE WORKINGS WILL BE ADAPTED TO THE REAL SITUATION.

NOTA: DURING THE REAL CONSTRUCTION, THE STRUCTURES WORKINGS, IF THE DESCRIBED WORKINGS WILL BE GREATER THAN THOSE INDICATED IN THE CALCULATION REPORT, THE WORKINGS WILL BE ADAPTED TO THE REAL SITUATION.

Index	Date	Modification	Project	Approved	Approved Date
A		Modification			
B					
C					
D					

CLIENT / CLIENT
CN.C.F. "C.F.R." - S.A.

CONSULTANT / CONSULTANT
TECNIC Consulting Engineers

Subcontractant / SUBCONSULTANT

Demunire desen / Drawing Title : ARCHITECTURAL TUNNEL

Tunnel entrance architectural system

Pasa de intrare si sistemul de si incalzire in tunel, sistemul de ventilatie

Conditiuni / Conditions System	Scara / Scale	Verificat / Verified	LOT	Nr. / No
E A S I	0 1	C	1 4	W B G A 0 6 0 0 0 0 1 0