


SECTION 1-1
SECTIUNEA 1-1
Scale/Scara 1:200

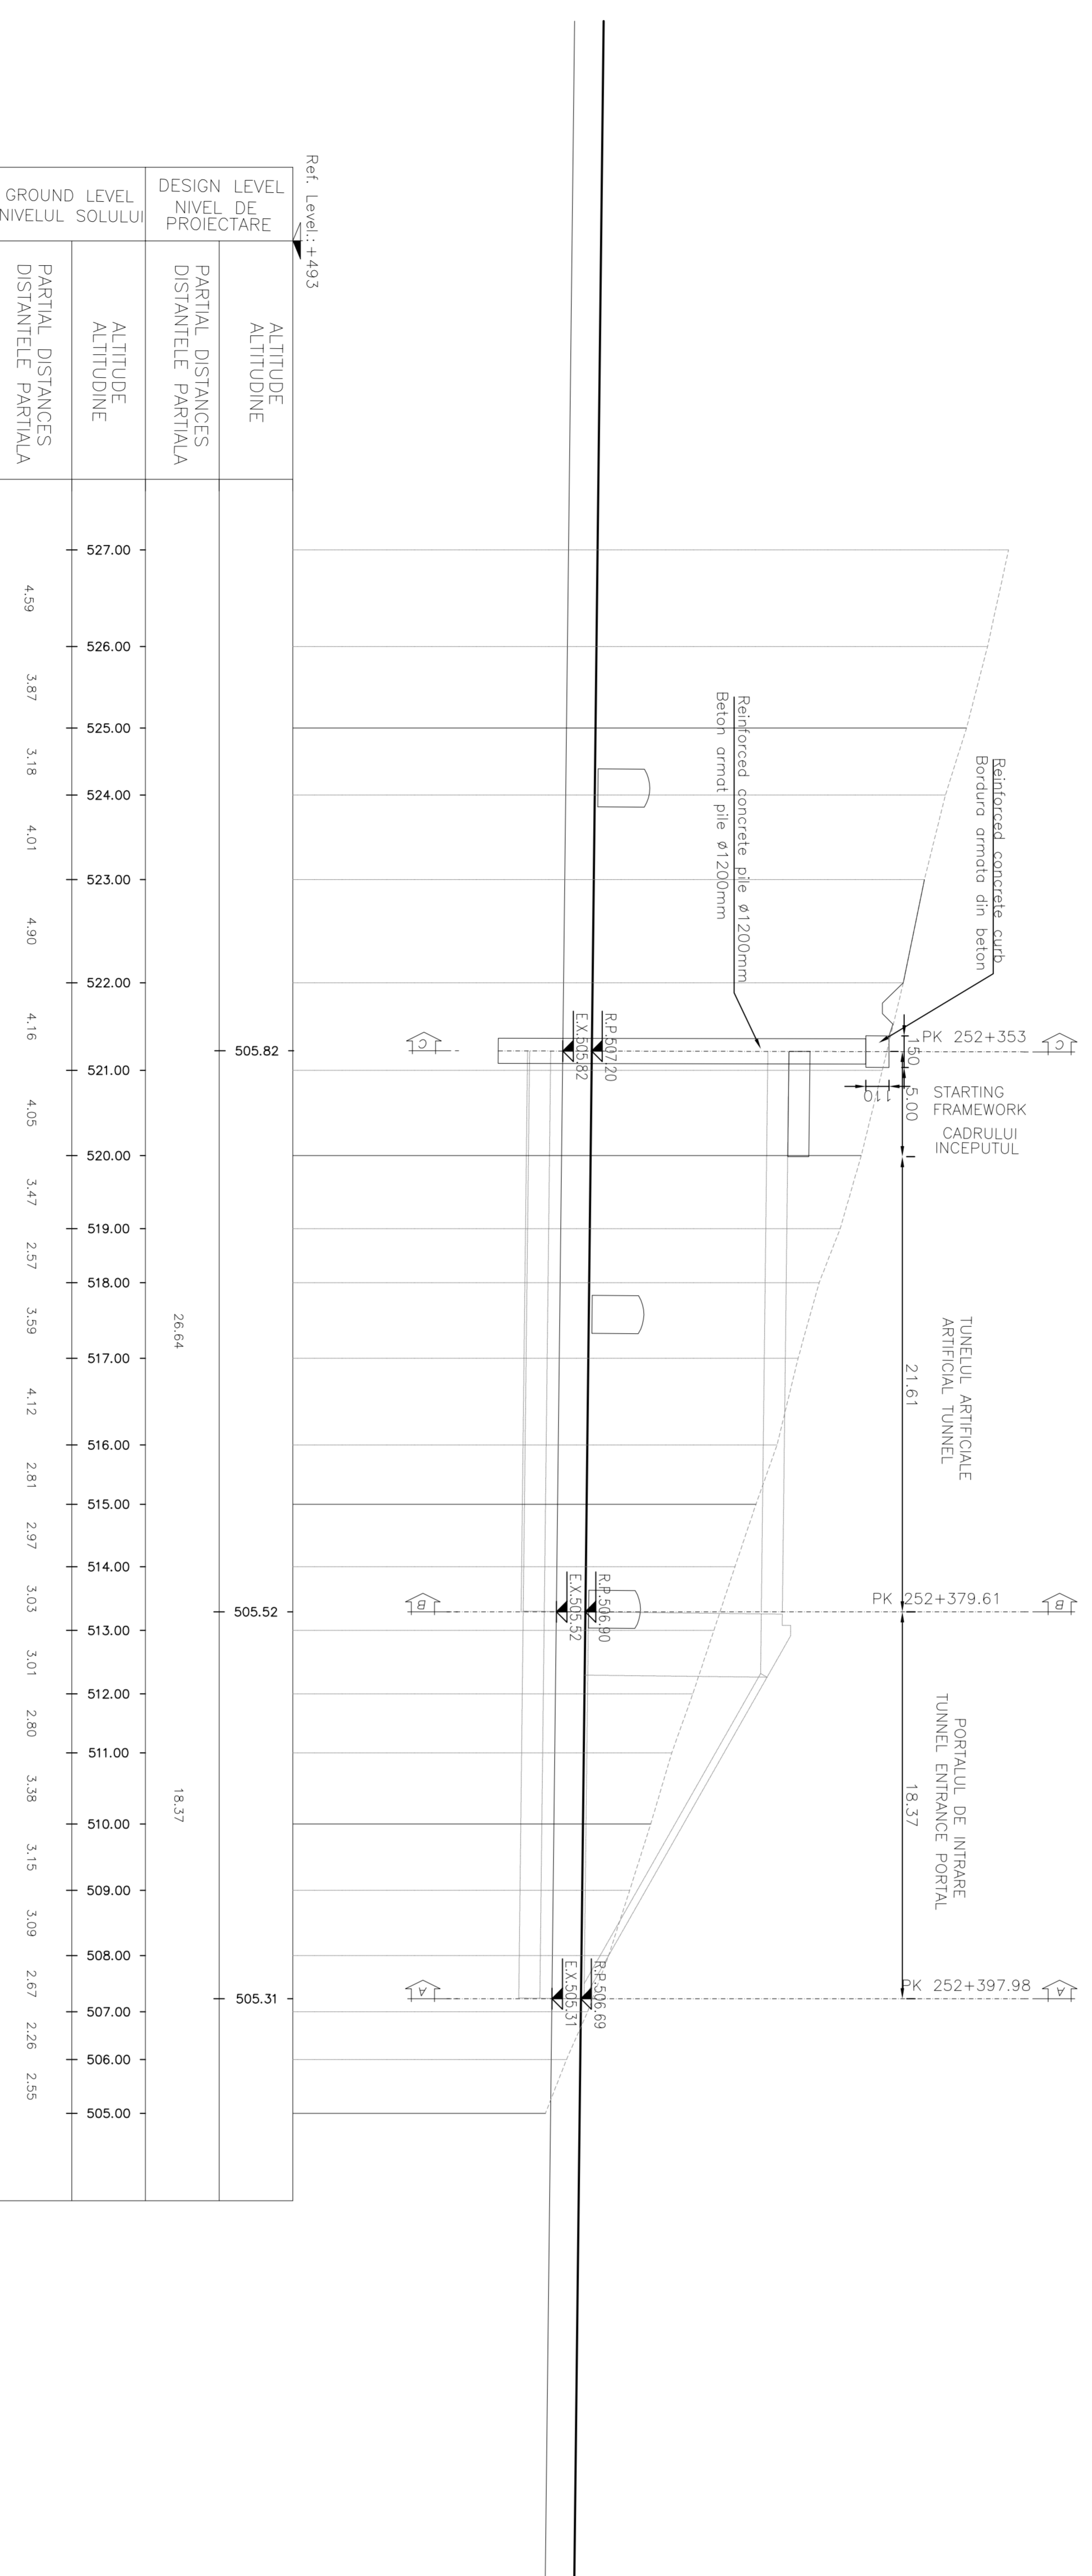

LEGEND
 RP = REFERENCE PLANE
 EX = EXCAVATIONS PLANE
 PC = CENTERS PLANE

0					
1					
2					
3					
4					
5					
6					
7					
8					
9					
10					

CLIENT / CLIENT
CFR
C.N.C.F. "C.F.R." - S.A.

CONSULTANT / CONSULTANT
TECNIC
CONSULTING ENGINEERS

SUBCONSULTANT / SUBCONSULTANT

PROIECT / PROJECT
 2004/RO/16/374/002
 Faza Proiect
 P.I.N. / I.D.

ARHITECTURA / ARCHITECTURE
 ARHITECTURA
 Echipa proiectant: Proiect

DATE / DATA
 Data / Date
 Semnatura / Signature

CONDITII / CONDITIONS
 Scara / Scale
 vanti / vents
 LOT

REMARKS
 Reprezentarea la scară a căii ferate Braşov - Sibiu, staţia gară componentă a coridorului IV Pan European, pentru decalajă trenurilor cu viteză maximă de 180 km/h.
 Partea de proiectare este în conformitate cu proiectul de execuţie nr. 1/10 kmh.

Denumire desen / Drawing Title :
ARHITECTURA SIE
 Echipa proiectant: Proiect