




SECTION C-C
SECTIUNEA C-C
Scale/Scara 1:200

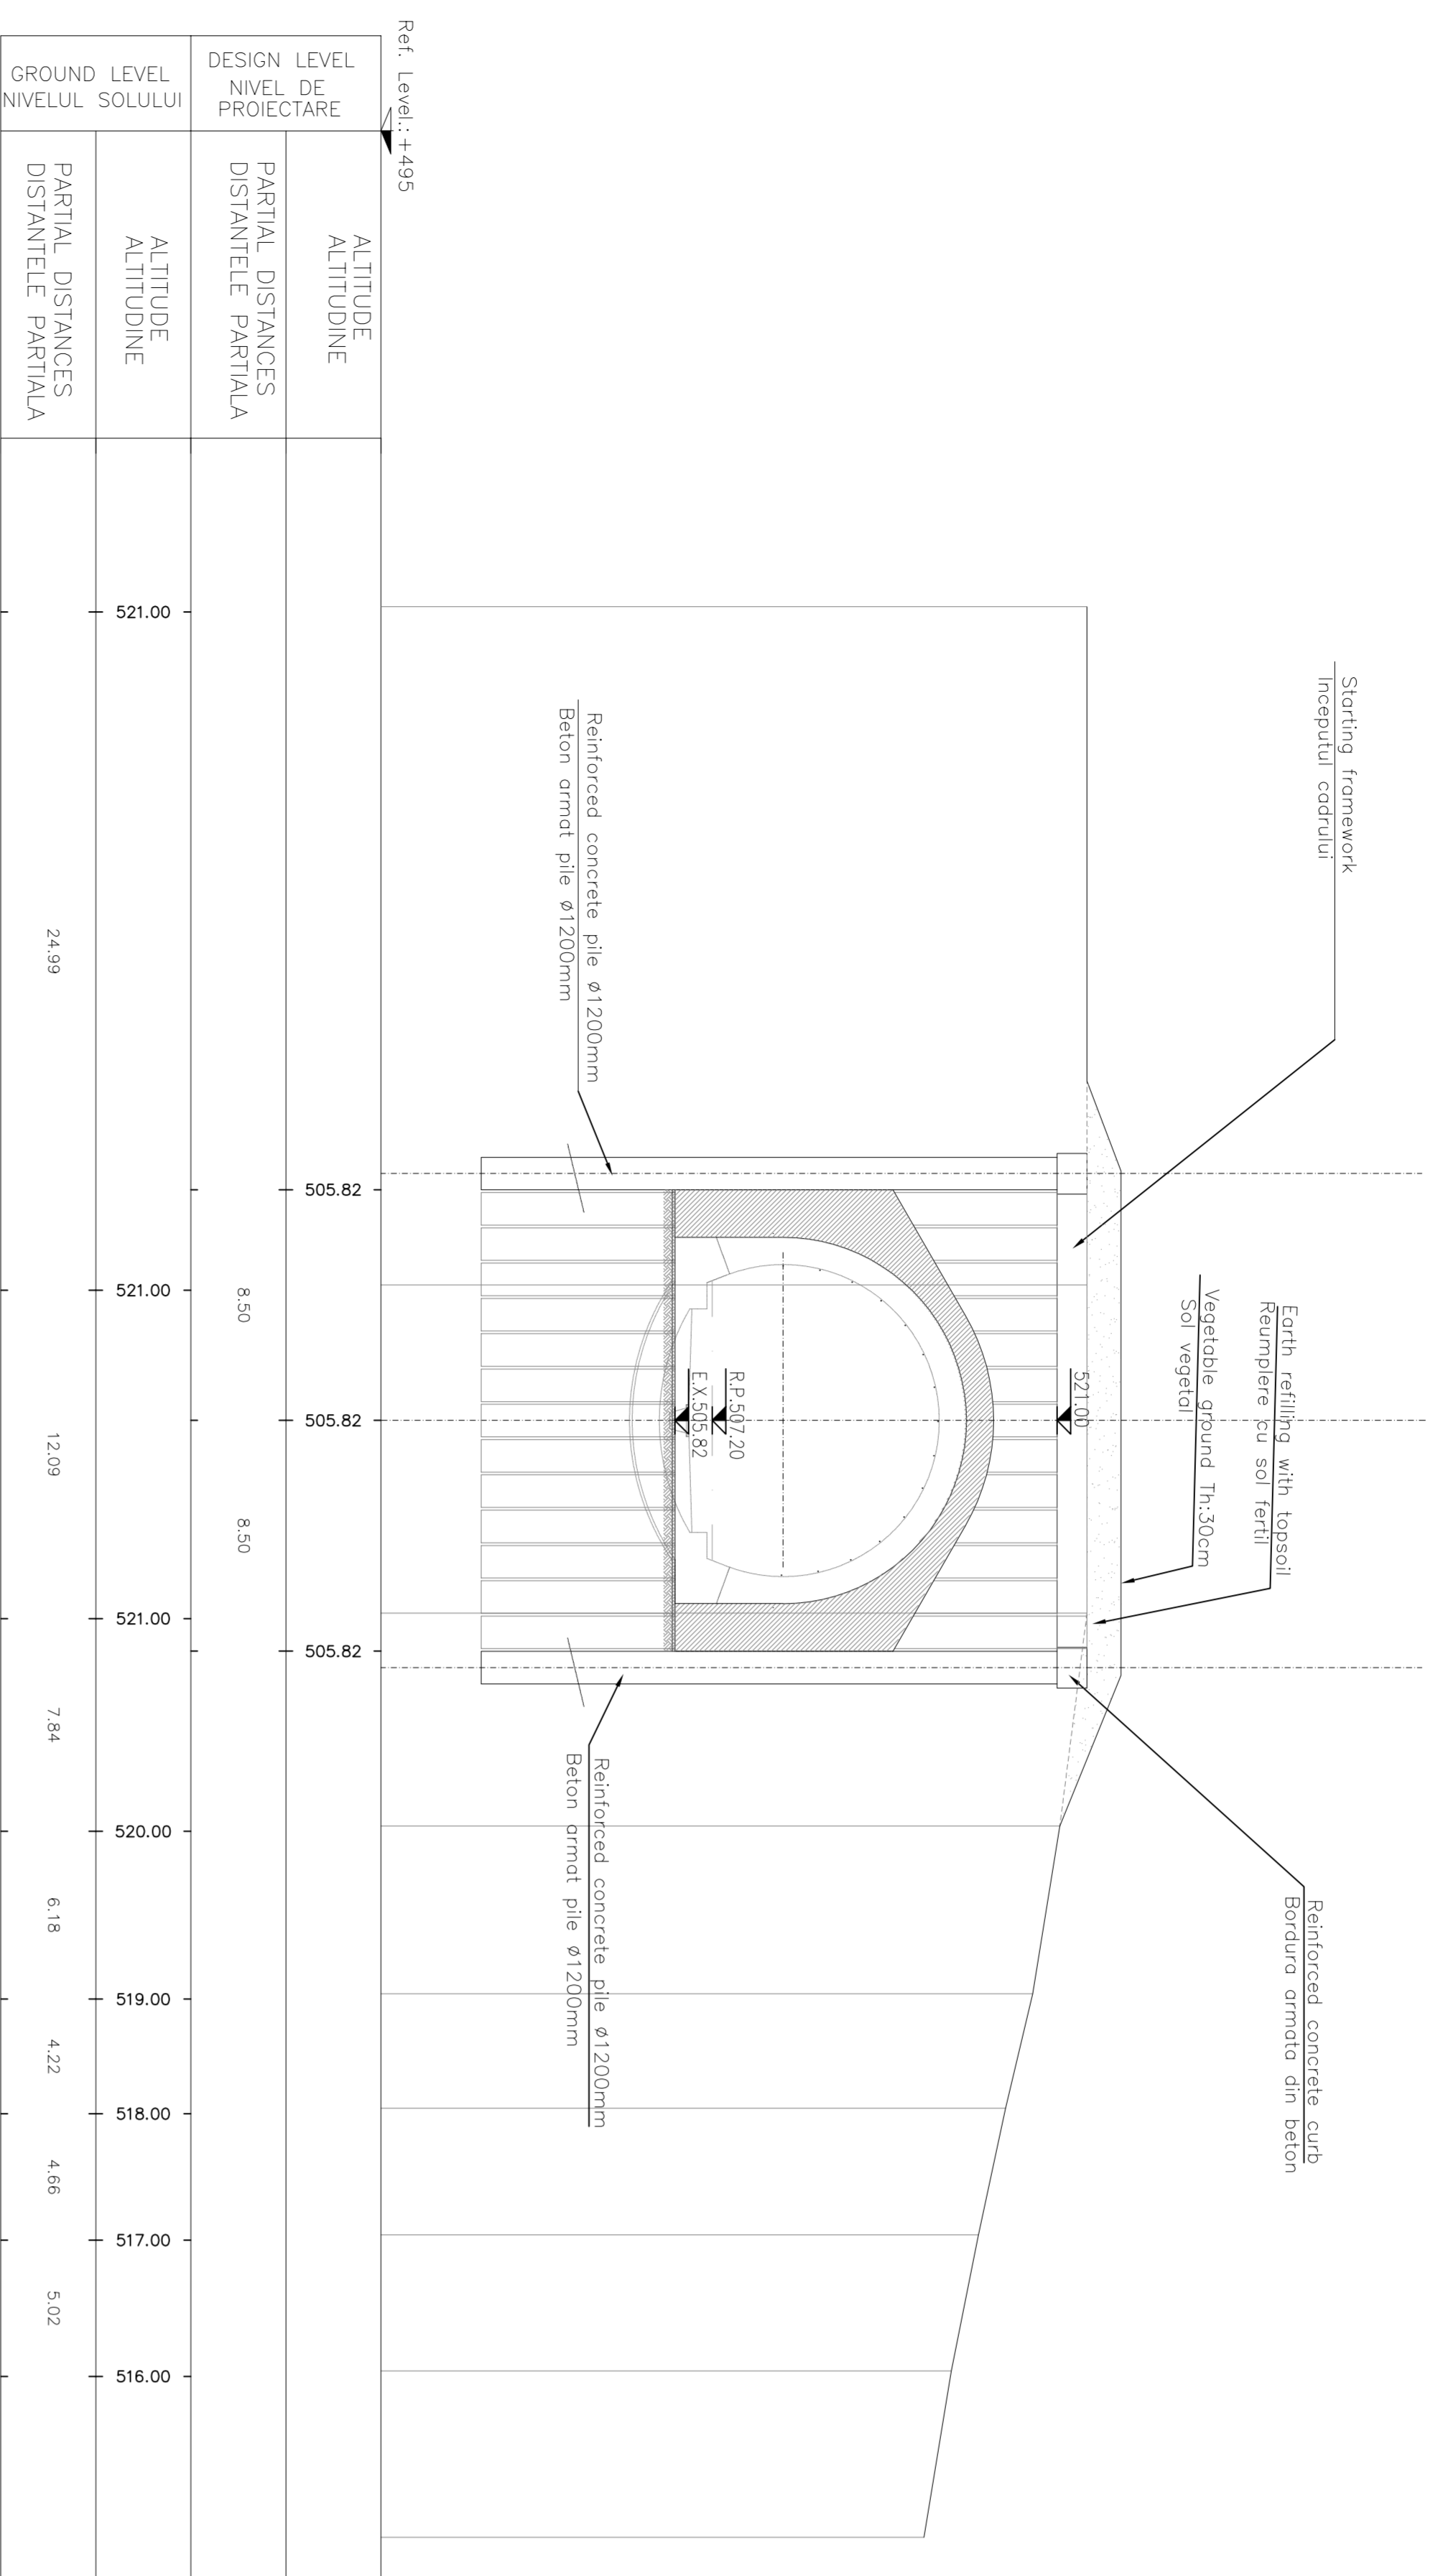

SECTION B-B
SECTIUNEA B-B
Scale/Scara 1:200

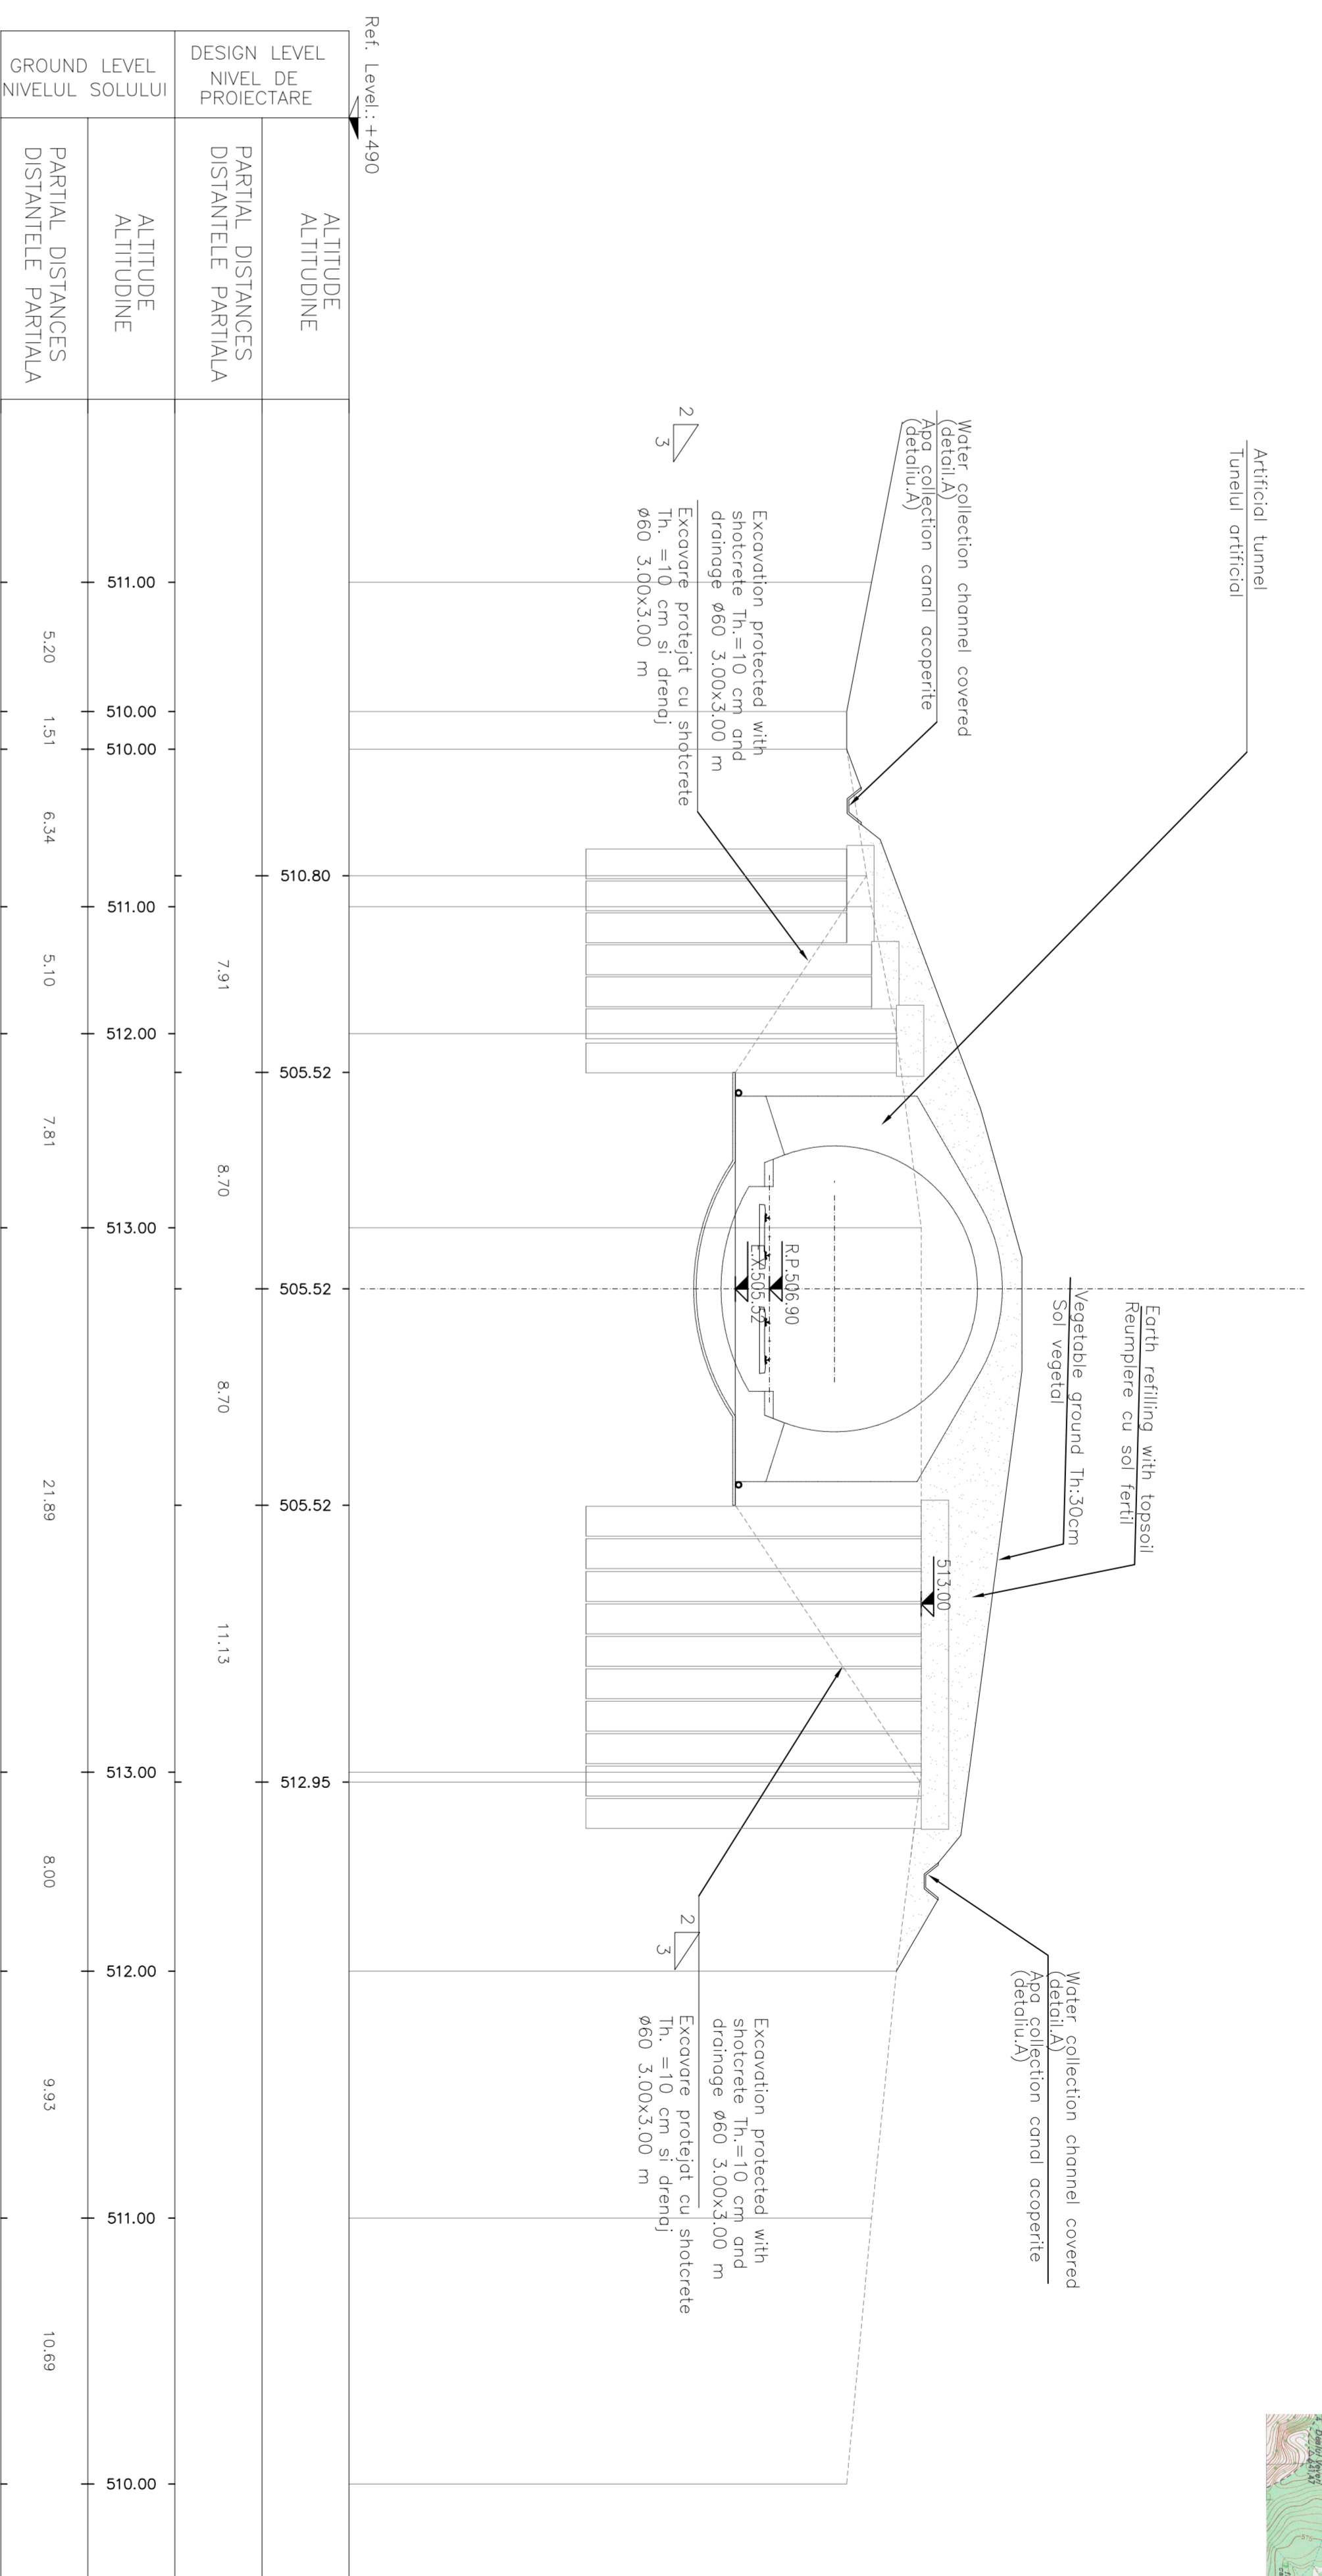

SECTION A-A
SECTIUNEA A-A
Scale/Scara 1:200

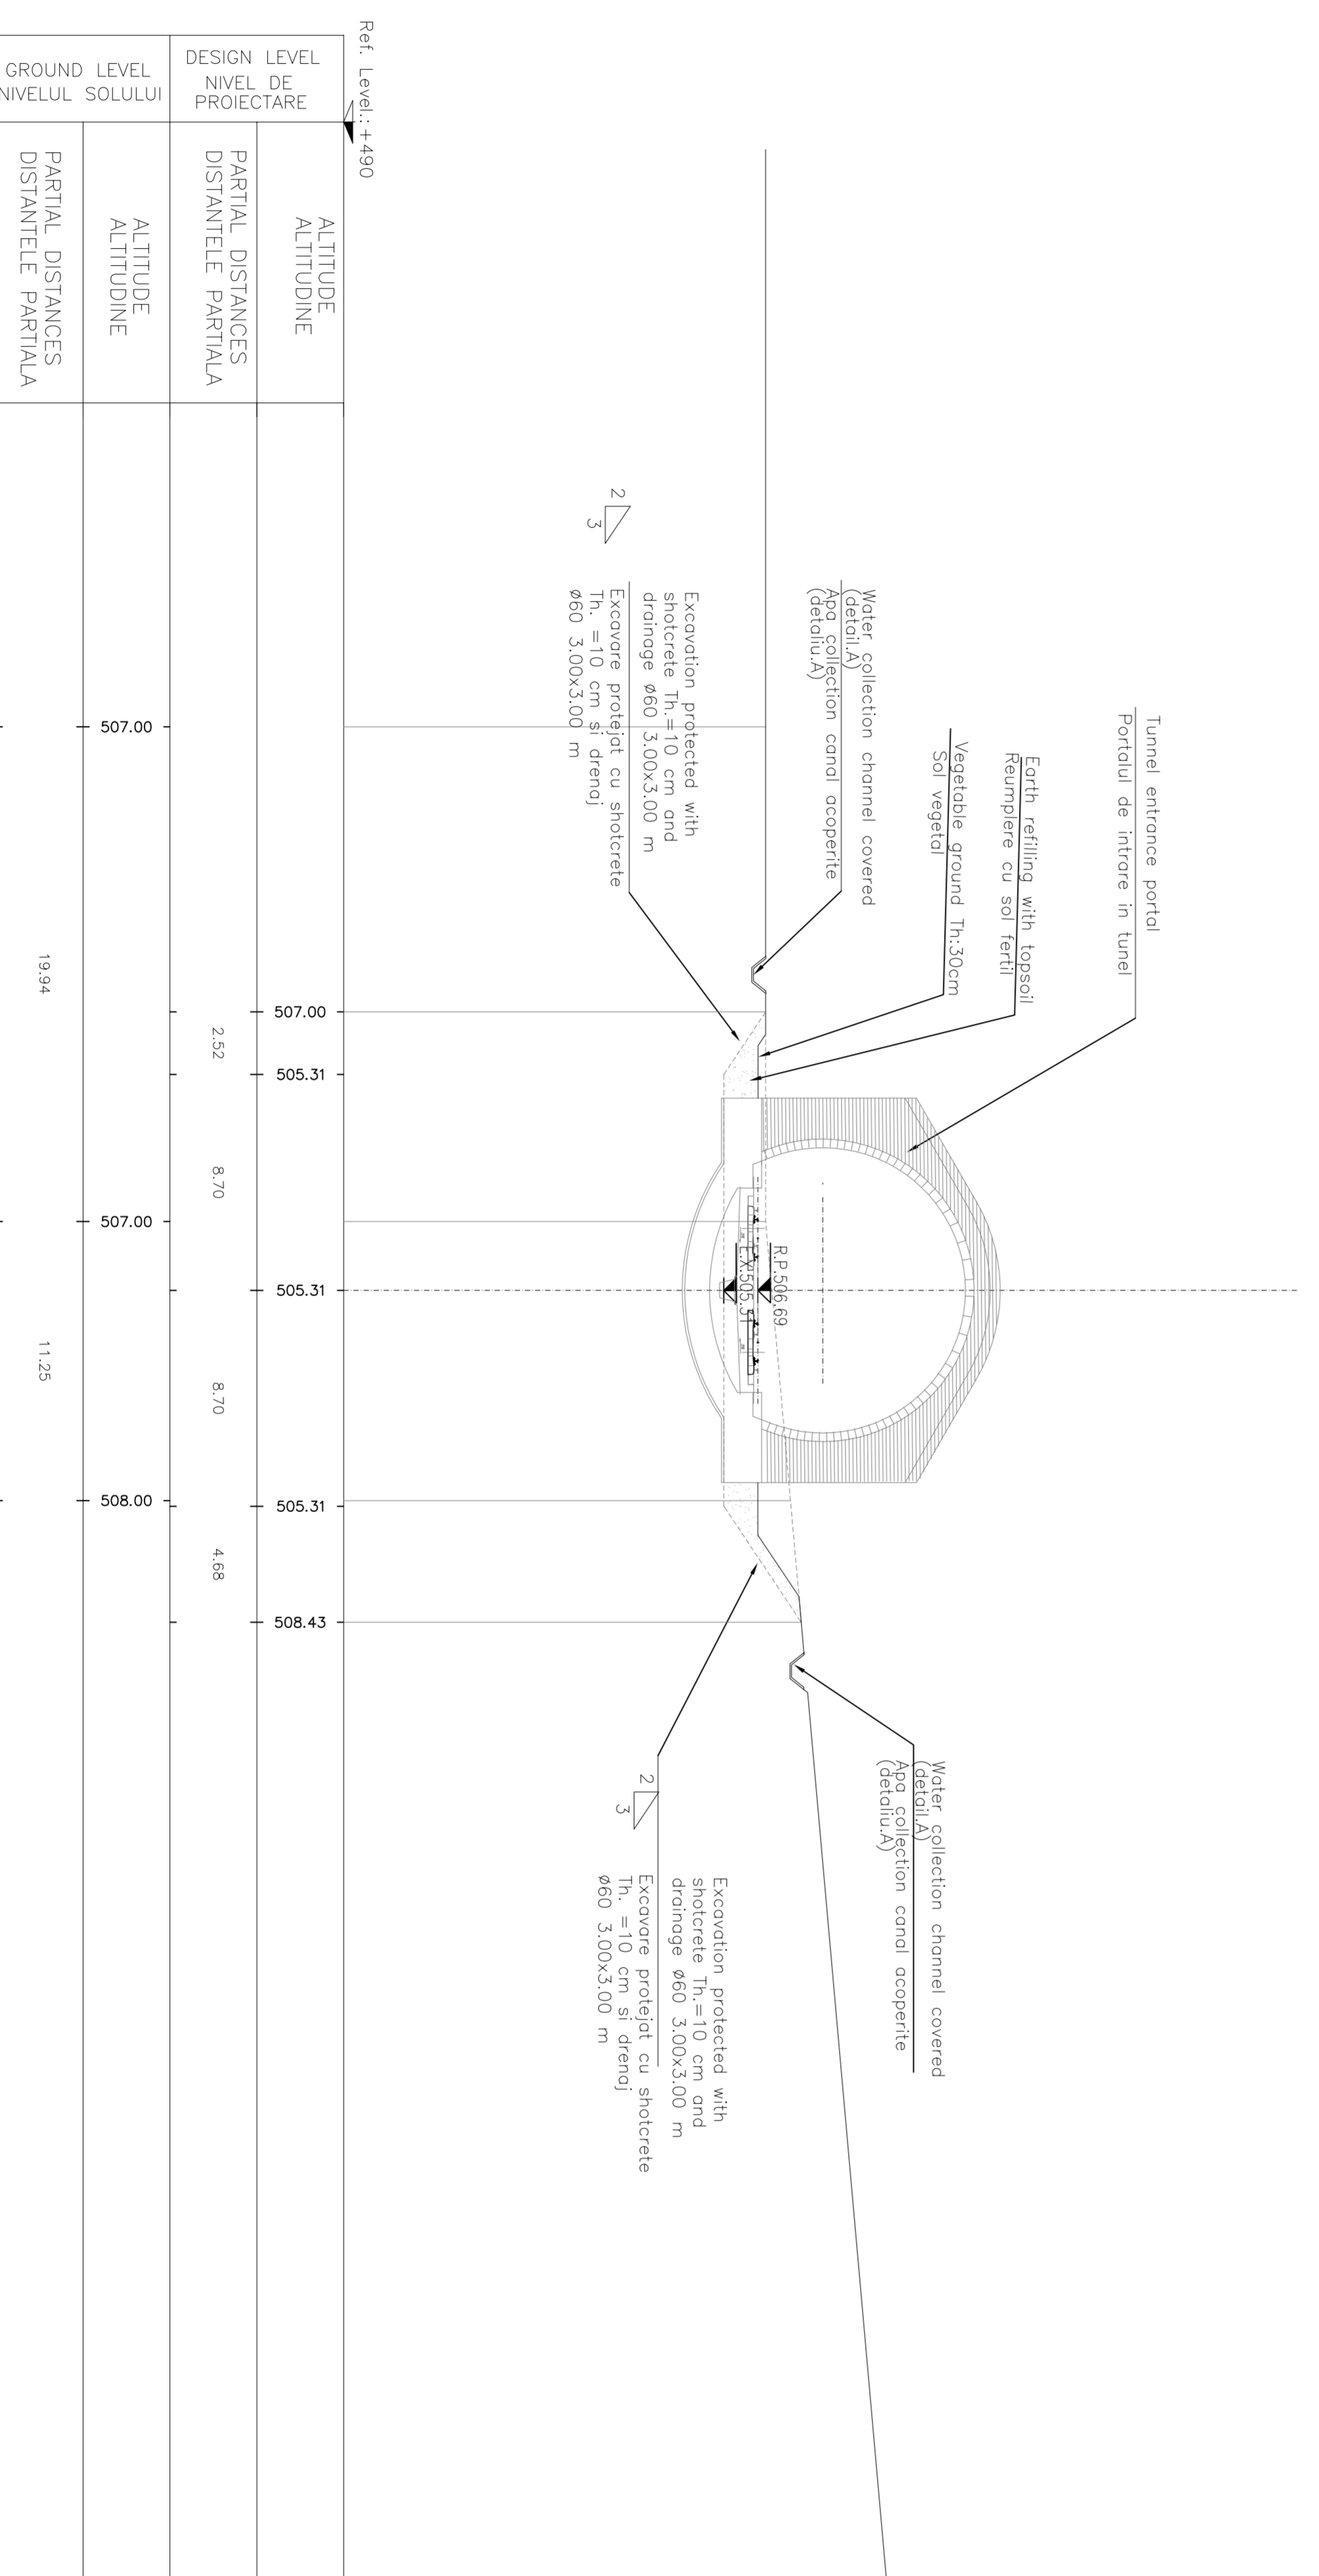

LEGEND
RP = REFERENCE PLANE
EX = EXCAVATIONS PLANE
PC = CENTERS PLANE

0									
1									
CLIENT / CLIENT
CFR
CNCF "CFR" - SA

CONSULTANT / CONSULTANT
TECNIC
CONSULTING ENGINEERS

SUBCONSULTANT / SUBCONSULTANT
TECNIC
CONSULTING ENGINEERS

ARCHITECT 1 TUNNEL
ARHITECTURA SI PROIECTAREA
PROIECTAREA SI PROIECTAREA

PROIECT / PROJECT
PROIECTAREA SI PROIECTAREA
PROIECTAREA SI PROIECTAREA