



SECTION
SECTIUNEA
Scale/Scara 1:50

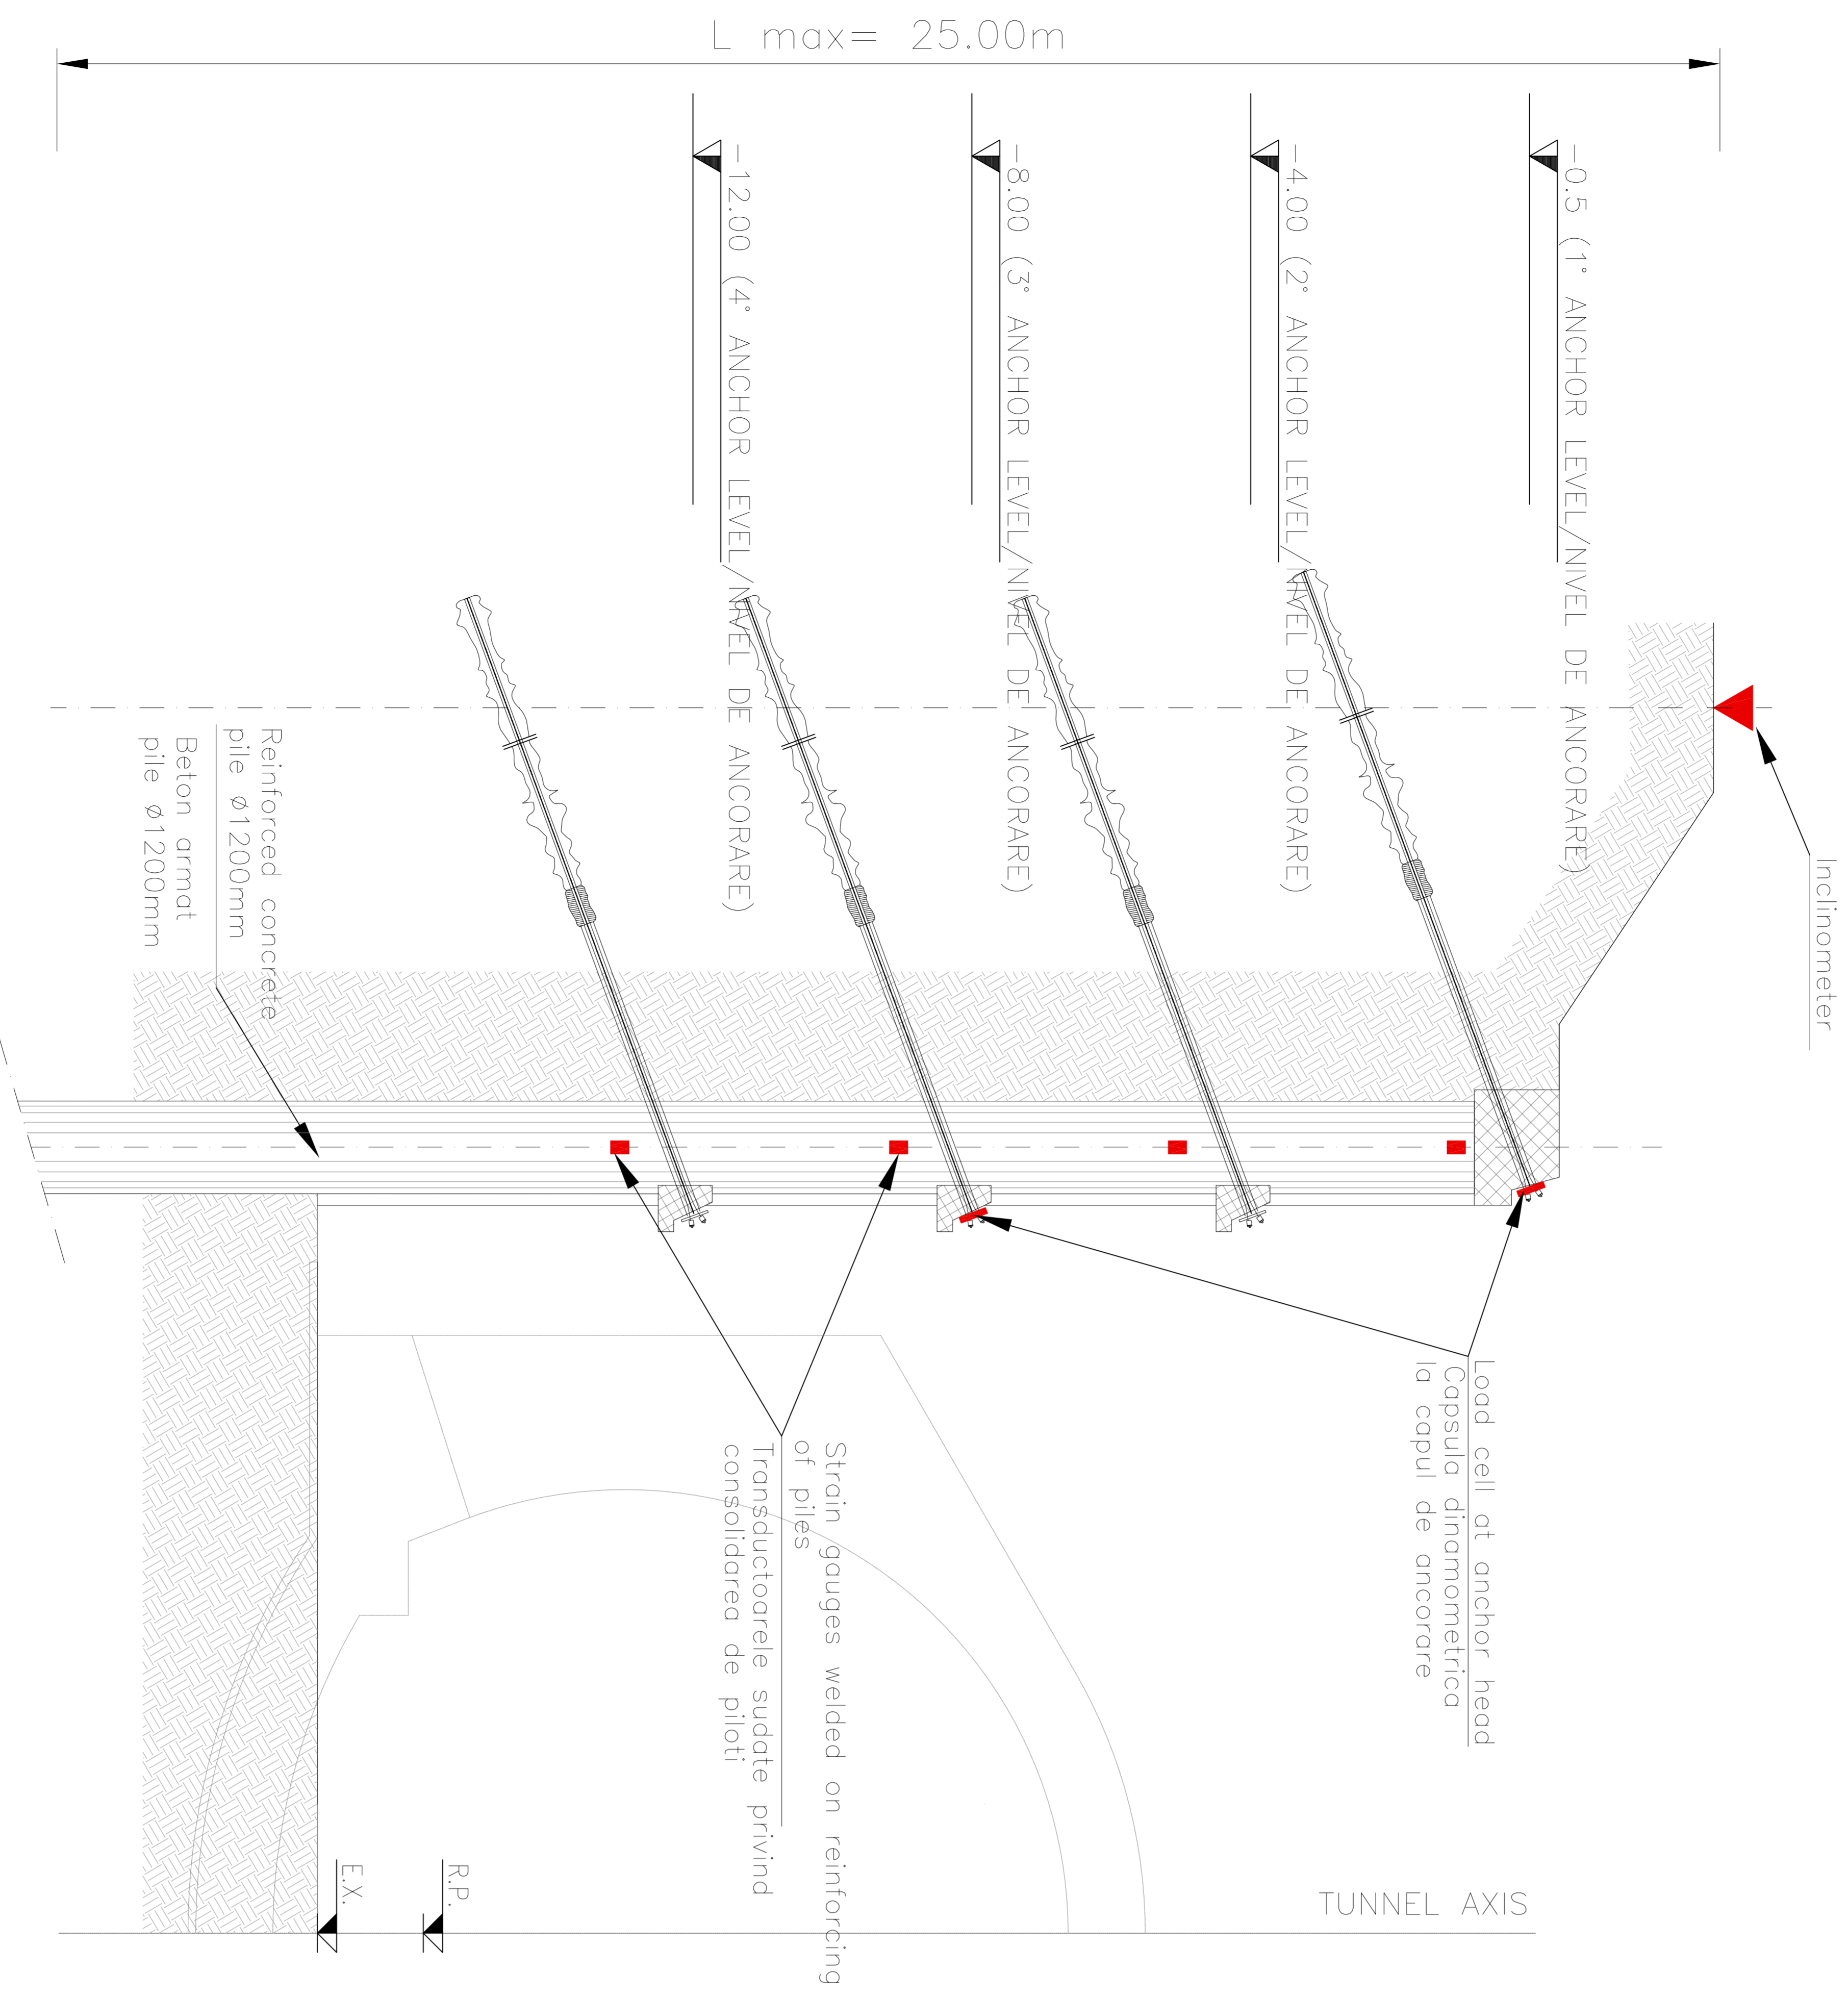

ELEVATION
ELEVATIE
Scale/Scara 1:50

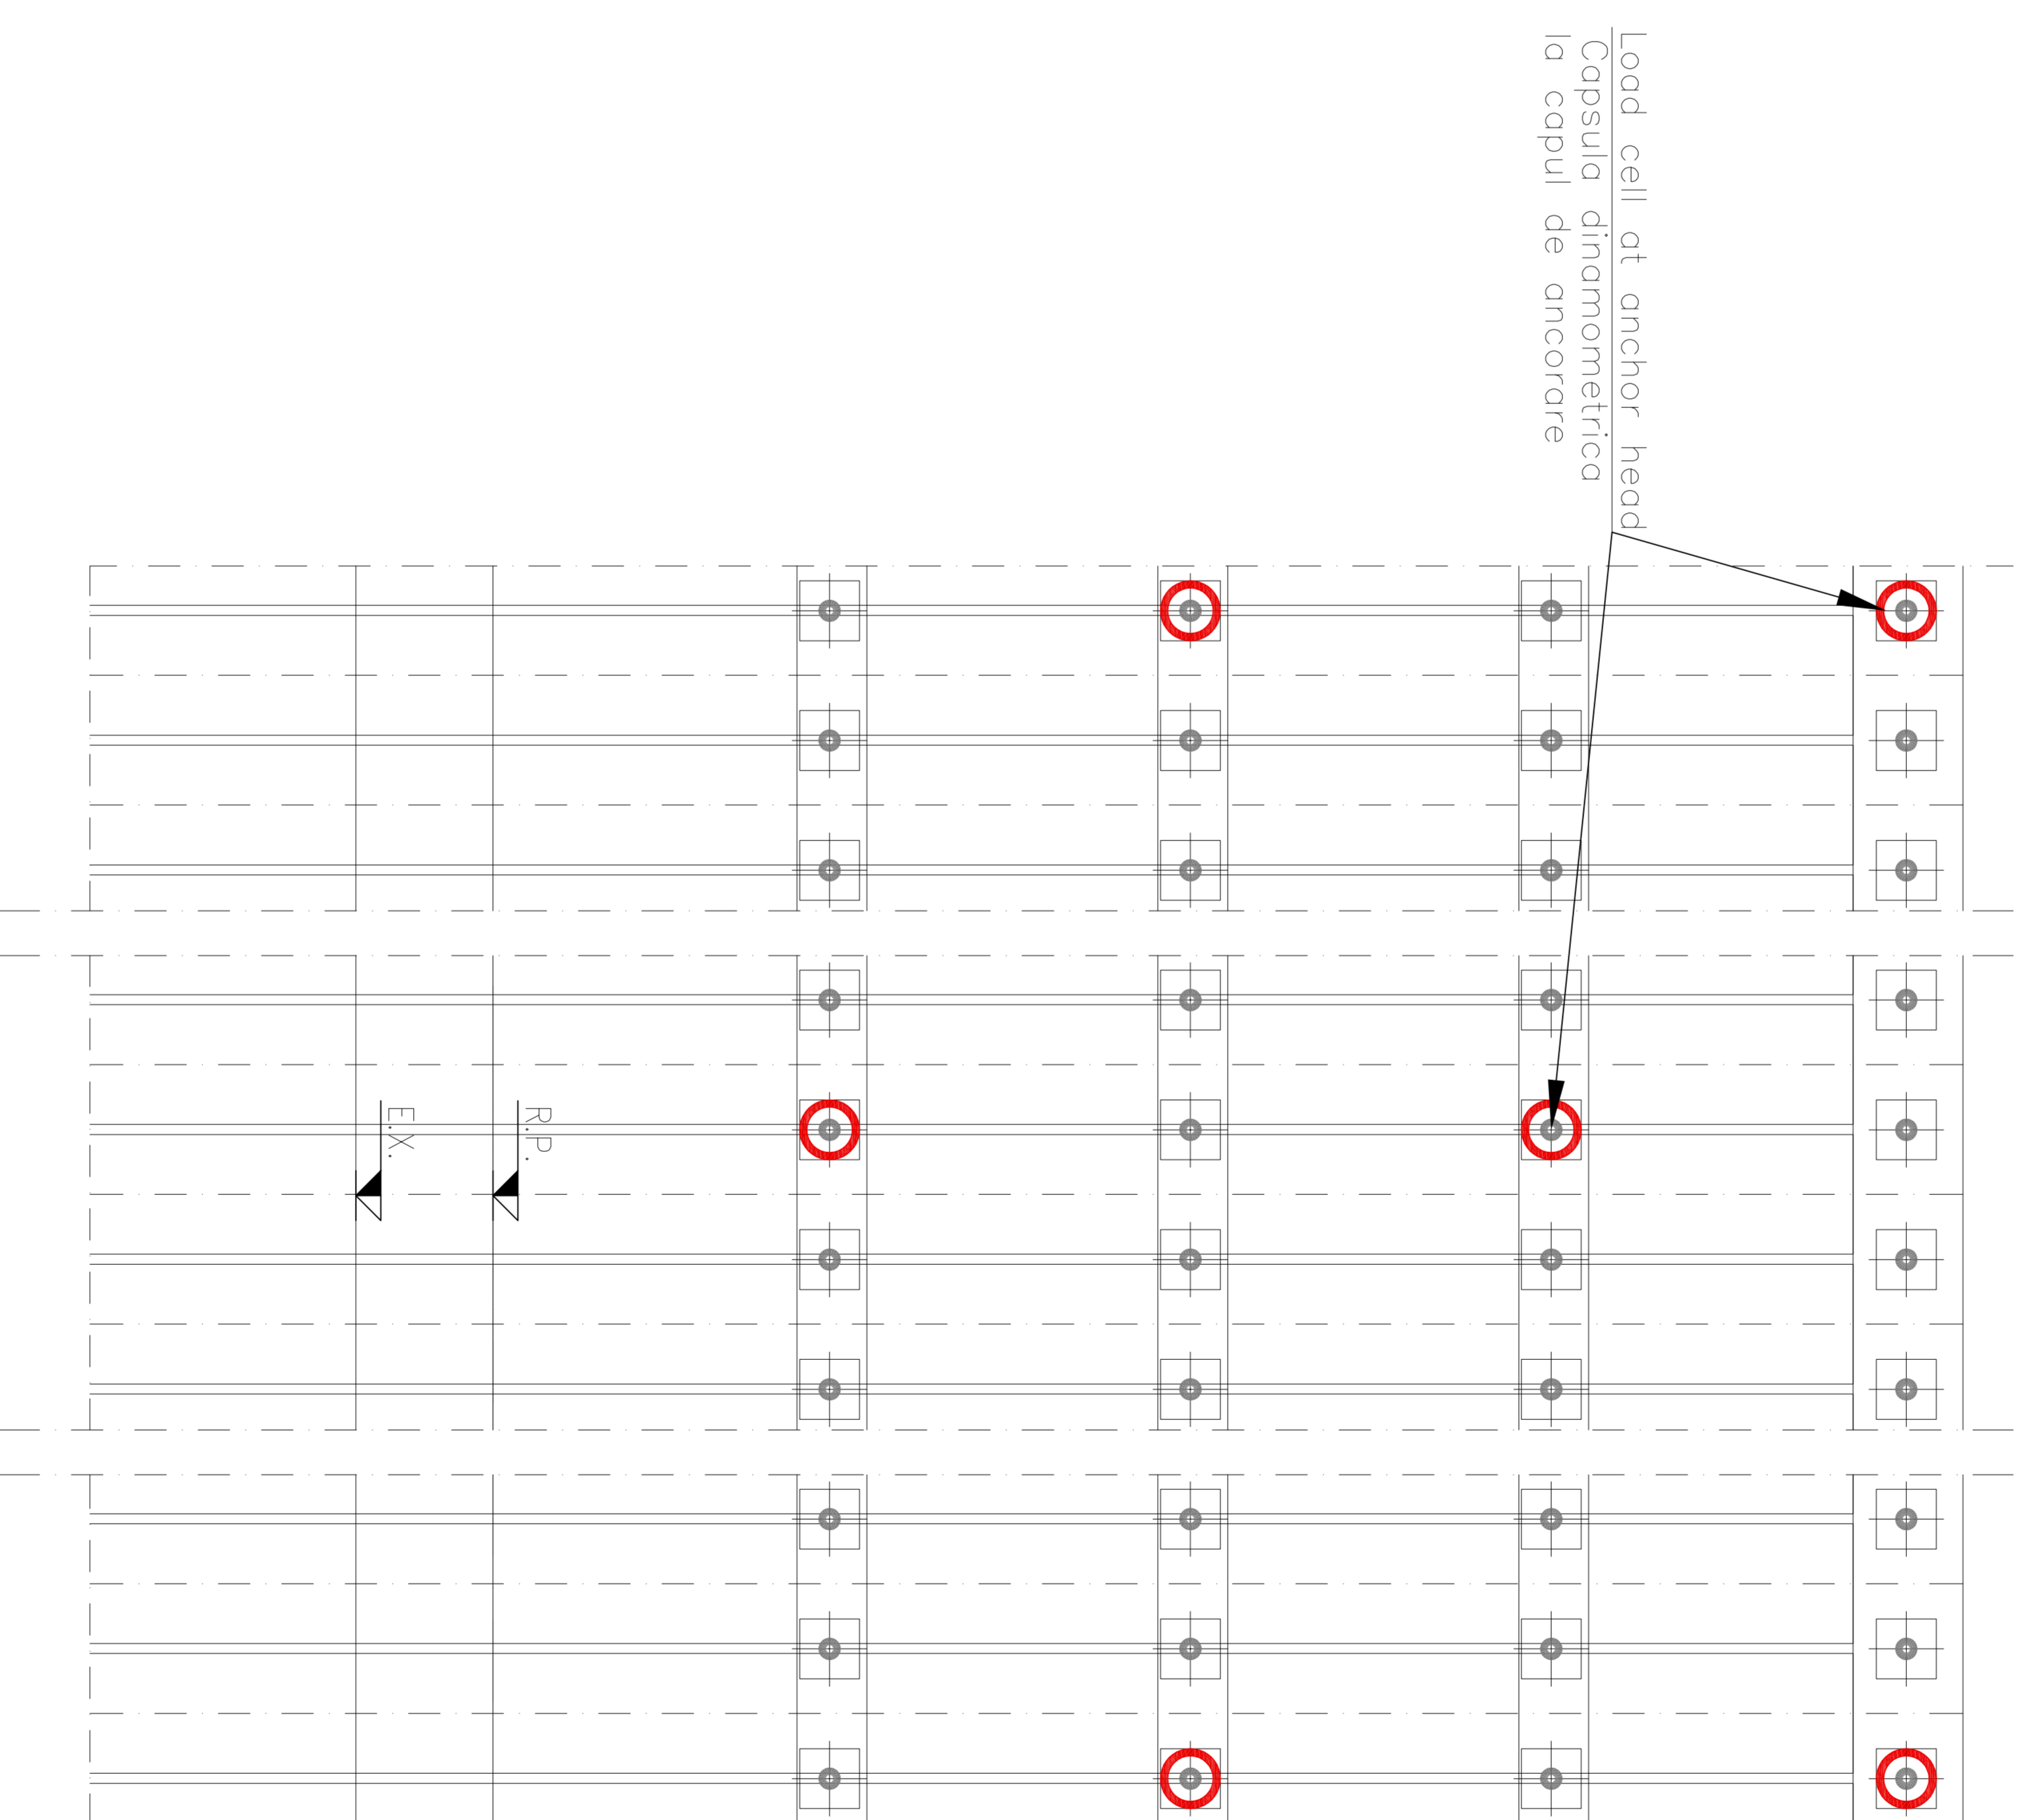

NOTES:
- DURING THE REAL CONSTRUCTION, ALL THE STRUCTURES WORKINGS, IF THE INDICATED WORKINGS WILL BE GREATER THAN THOSE INDICATED IN THE CALCULATION REPORT
- LISTING THE WORKS IN A BOLD FONT, INDICATE THE WORKS TO BE REALIZED IN THE CALCULATION REPORT
- THE WORKS IN A REGULAR FONT, INDICATE THE WORKS TO BE REALIZED IN THE CALCULATION REPORT

Index	Date	Modifications	Project	Approved	Author
A		Modifications	Project	Approved	Author
B					
C					
D					

CLIENT / CLIENT

CFR CN.C.F. "C.F.R." - S.A.

CONSULTANT / CONSULTANT

TECNIC Consulting Engineers

SUBCONSULTANT / SUBCONSULTANT

Project/Proiect: Z044R07/6797A002
Faza / Phase: P.I.N. / I.D.

Demnitate desen / Drawing Title: ARHITECTURA SIER

Scale / Scara: 1:50

Sheet / Pagina: 1 of 1