


APPLIED TYPICAL CROSS SECTION
SECTIUNILE SPECIFICE TRANSVERSALE APLICATE


Scale/Scara 1:50

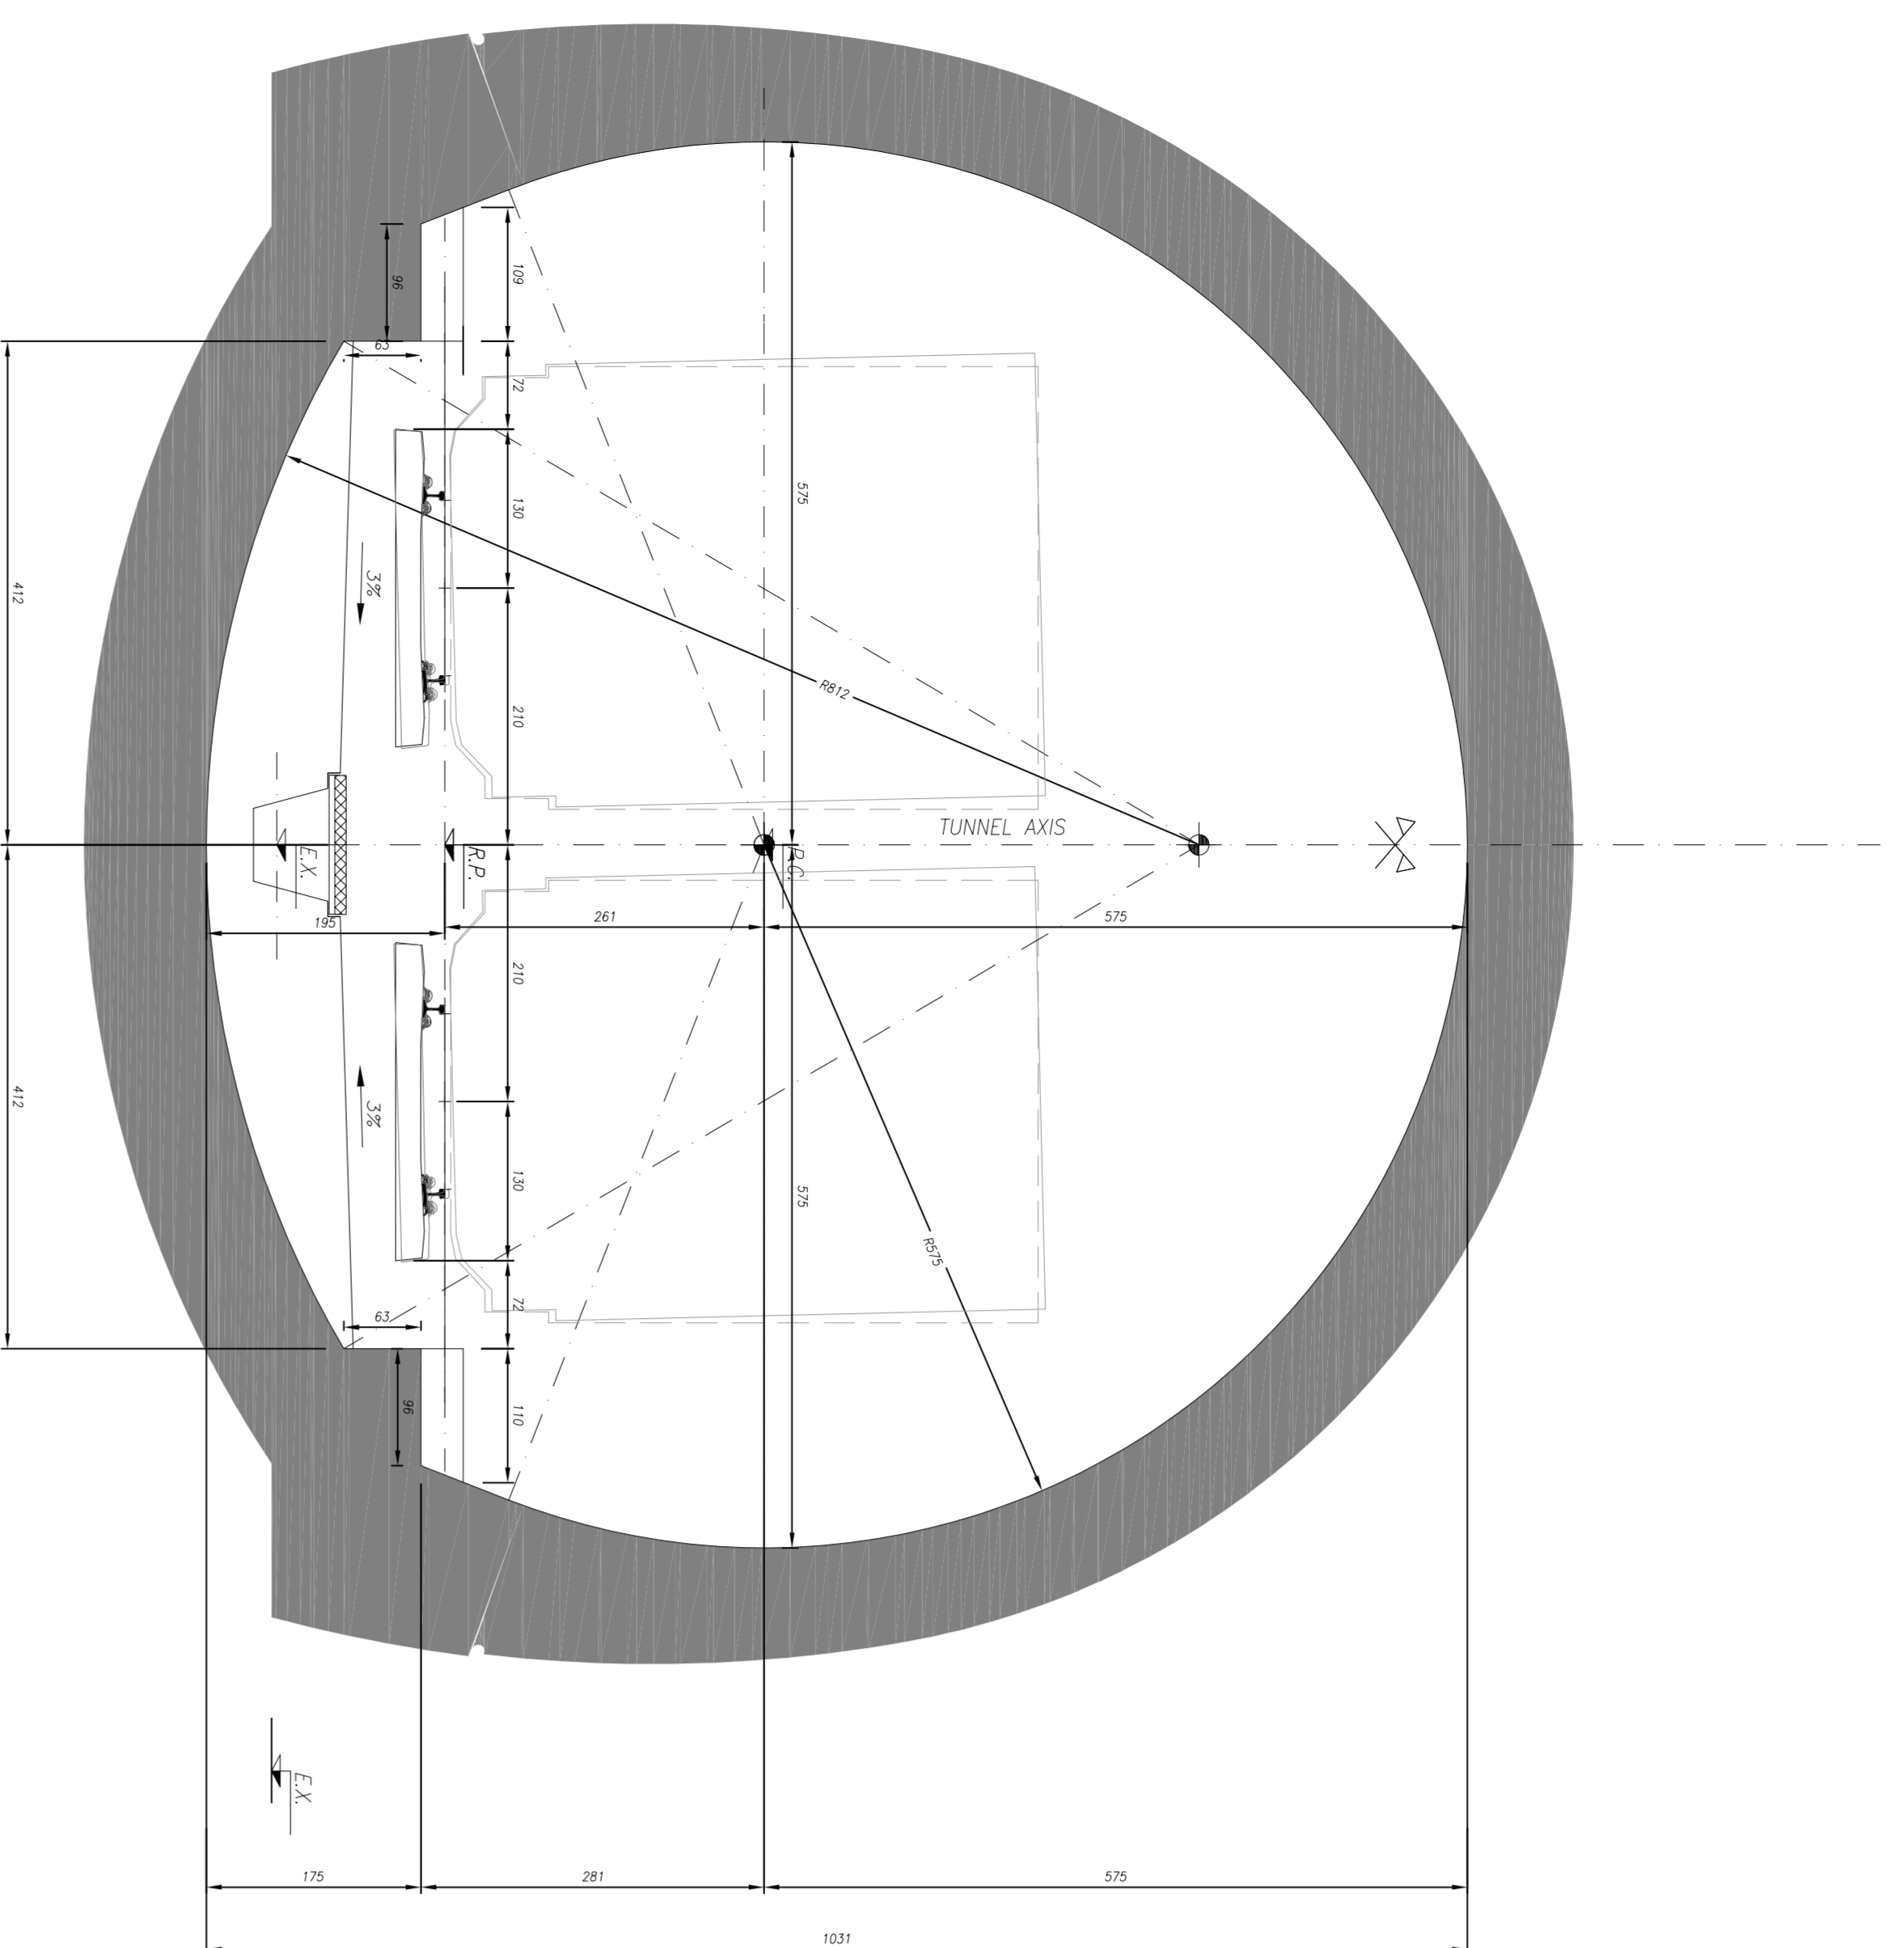

APPLIED TYPICAL CROSS SECTION
SECTIUNILE SPECIFICE TRANSVERSALE APLICATE


Scale/Scara 1:50

WITH SHELTER STAFF NICHE
CU NISE DE ADAPOSI PENTRU PERSONAL

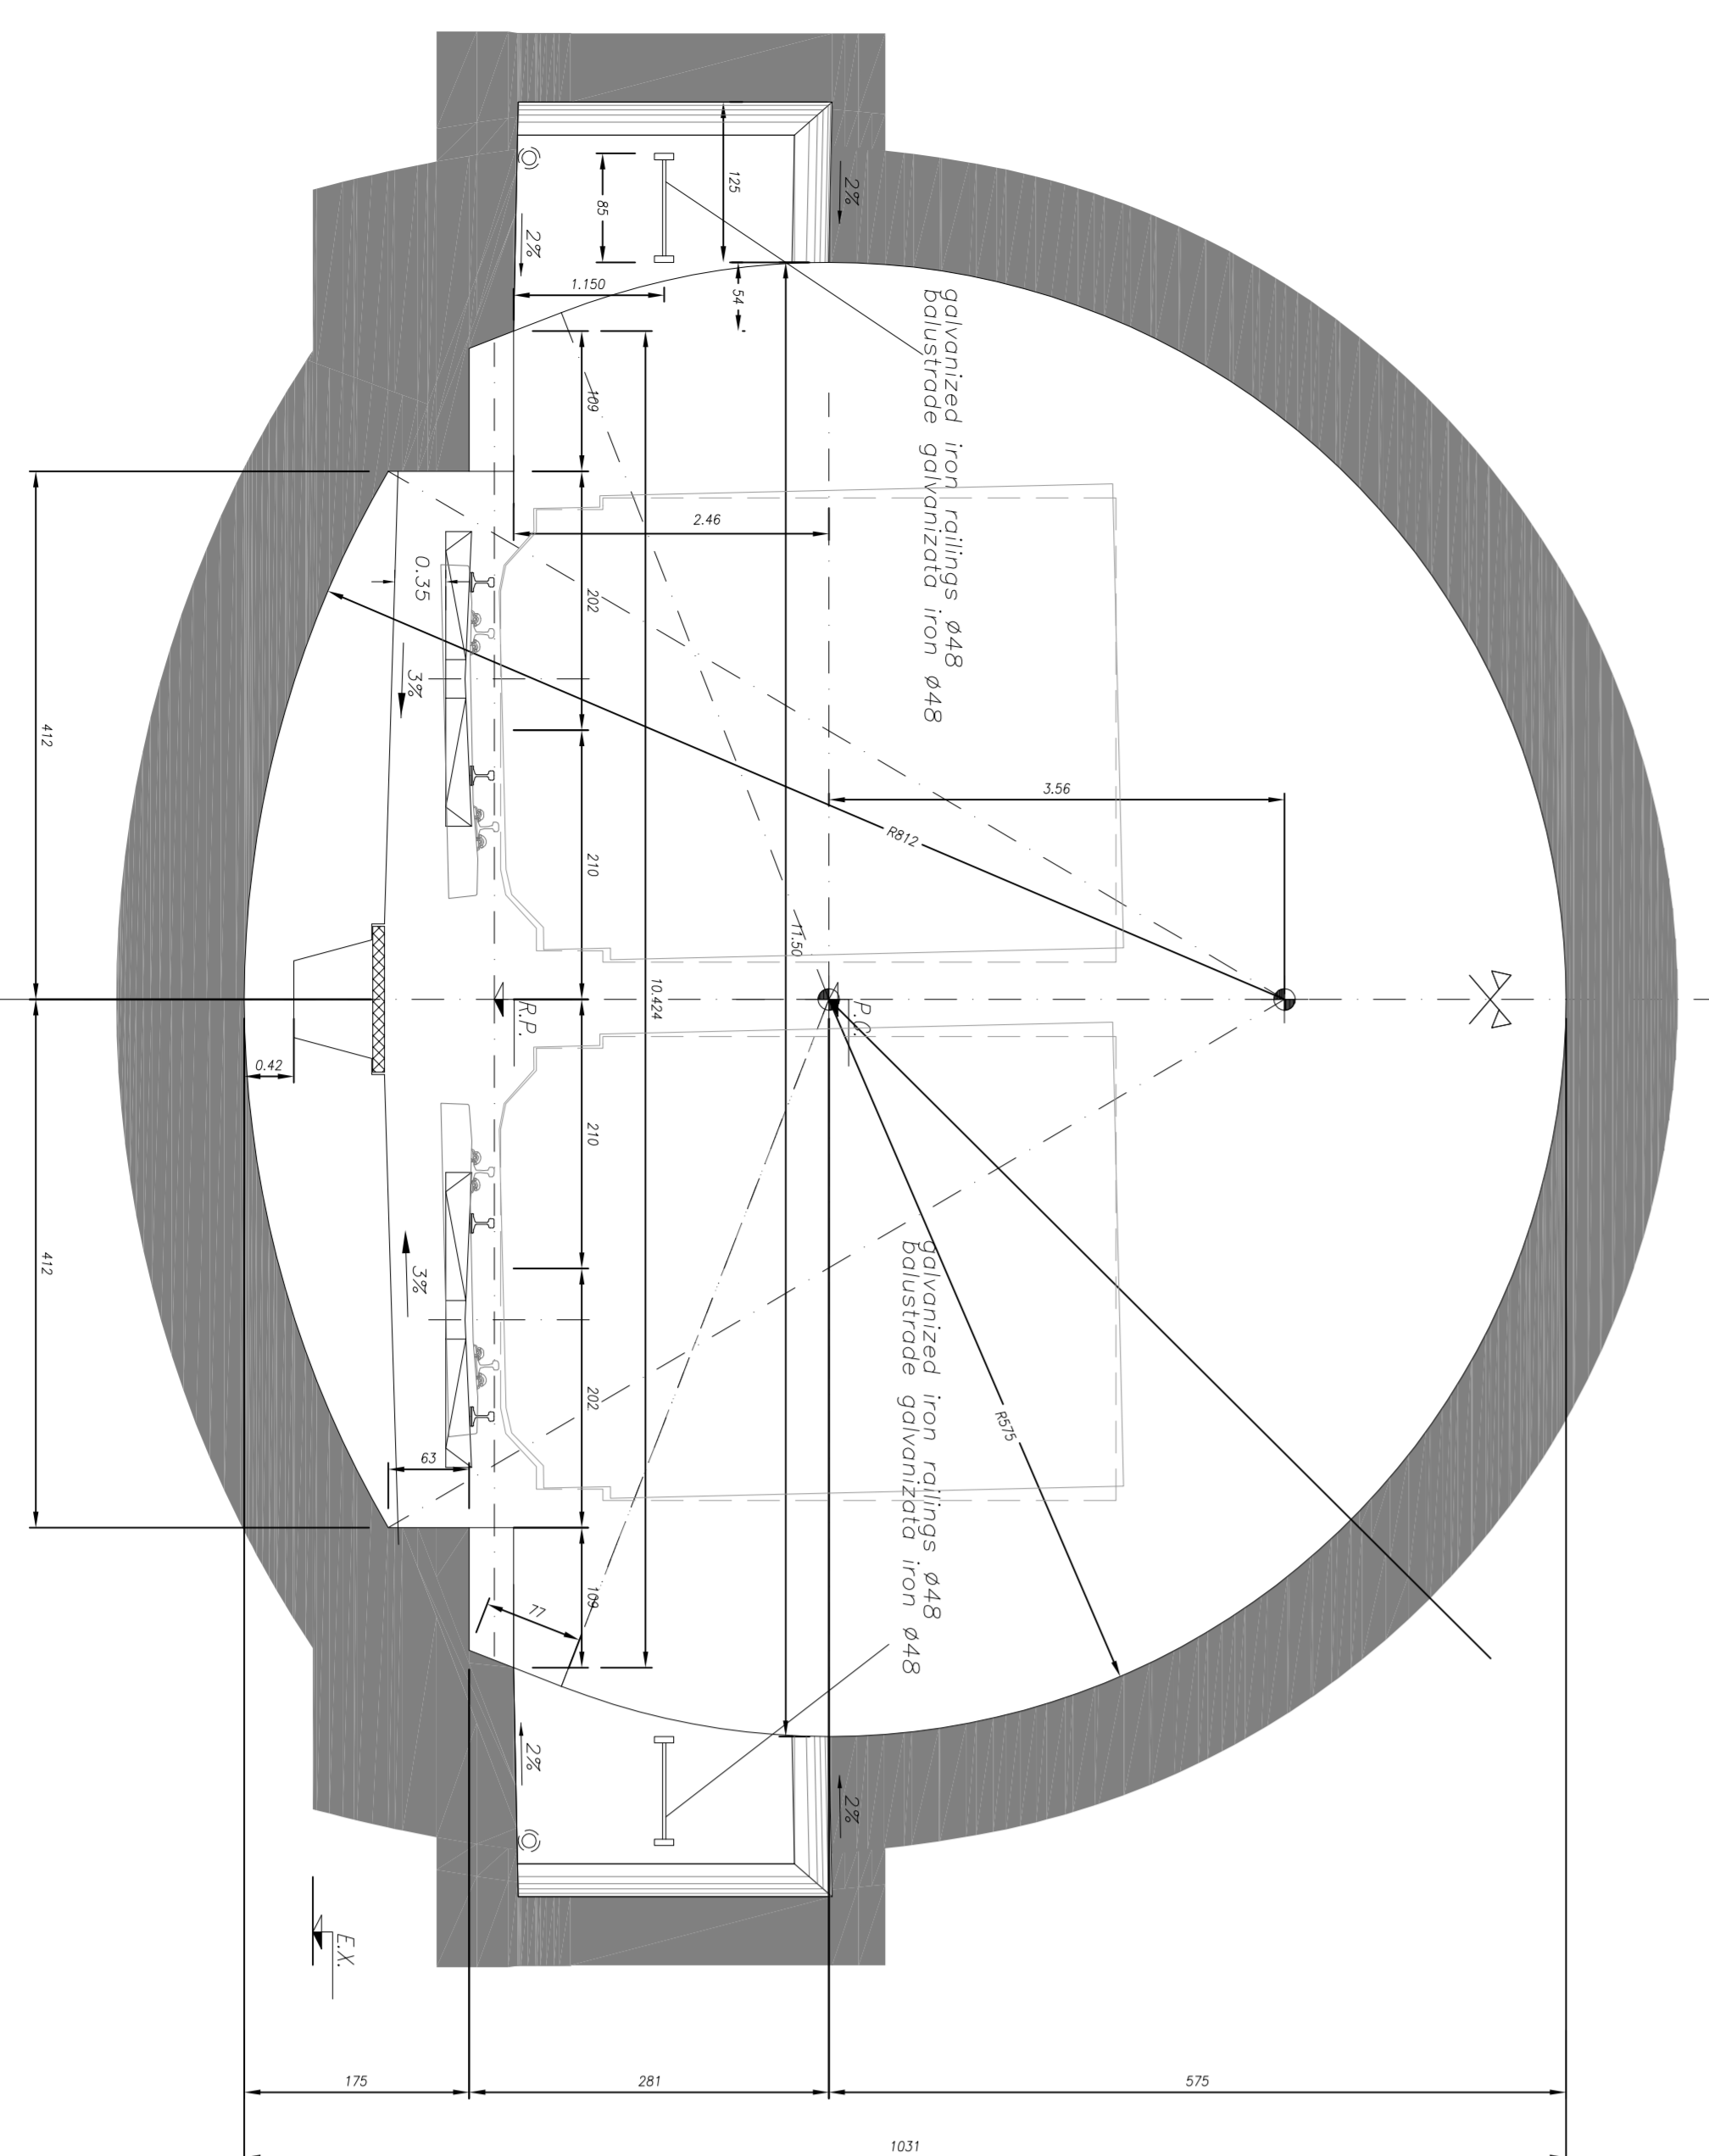

APPLIED TYPICAL CROSS SECTION
SECTIUNILE SPECIFICE TRANSVERSALE APLICATE


Scale/Scara 1:50

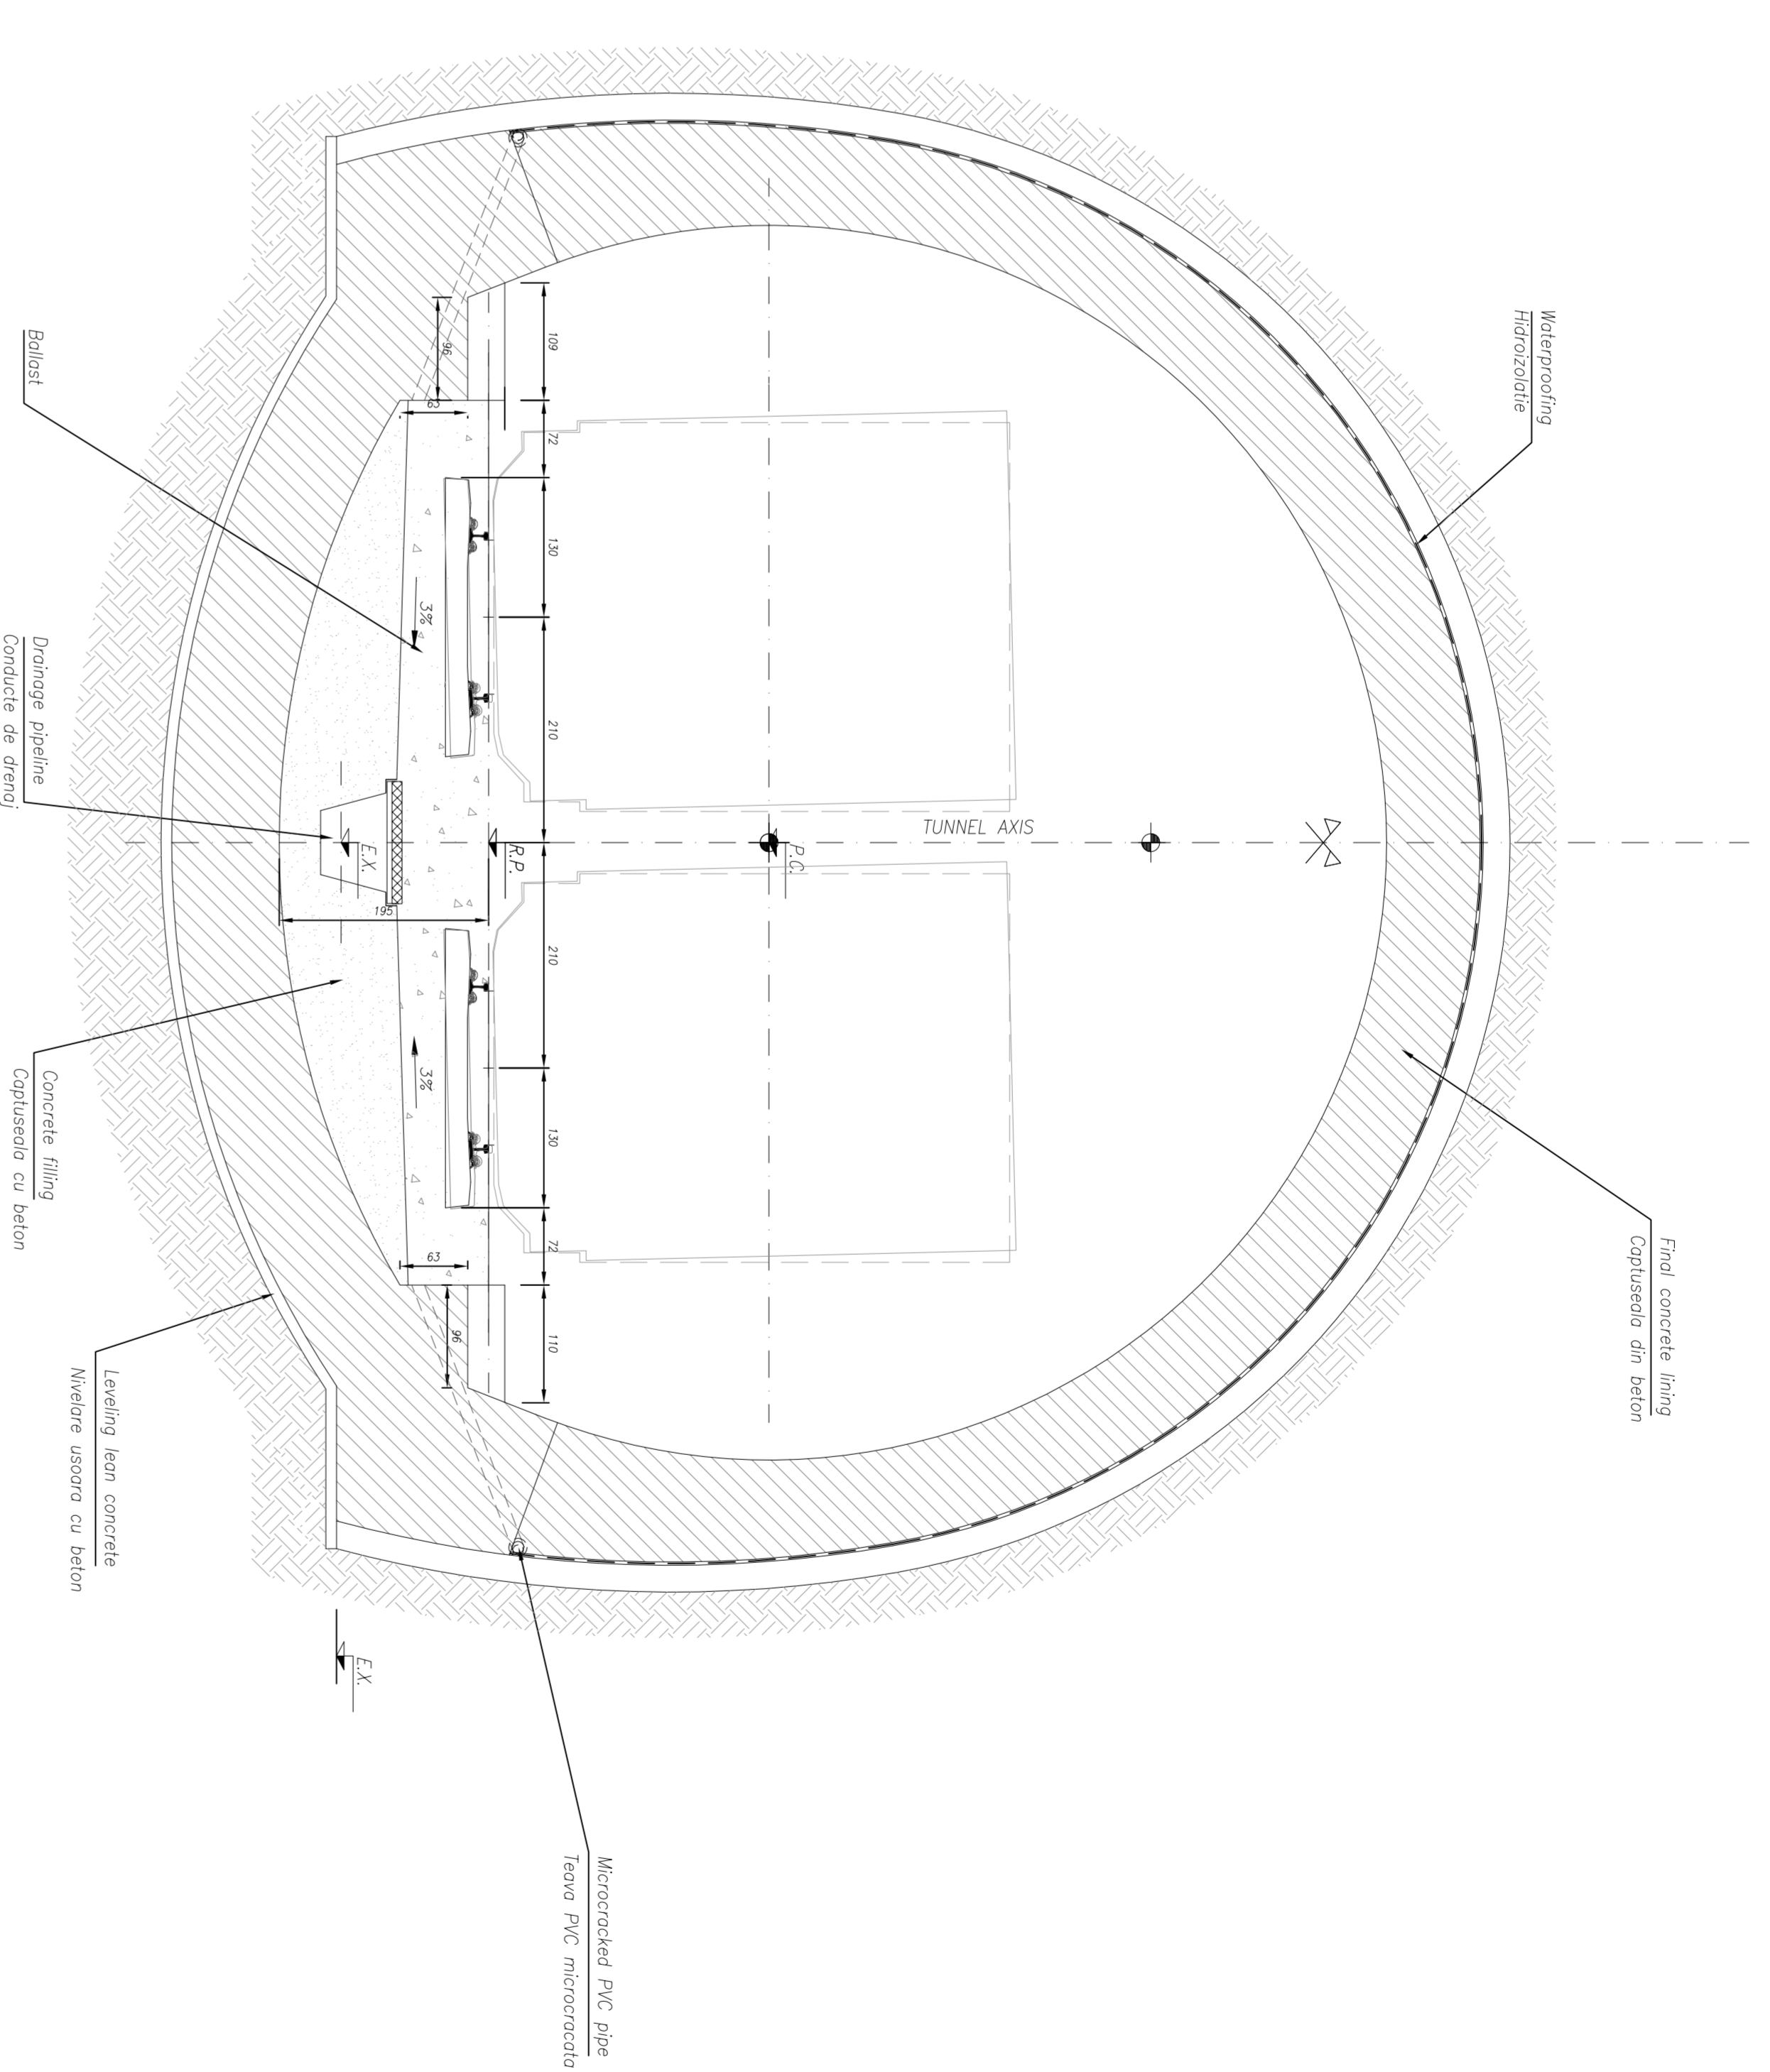

APPLIED TYPICAL CROSS SECTION
SECTIUNILE SPECIFICE TRANSVERSALE APLICATE

Scale/Scara 1:50

WITH SHELTER STAFF NICHE
CU NISE DE ADAPOSI PENTRU PERSONAL

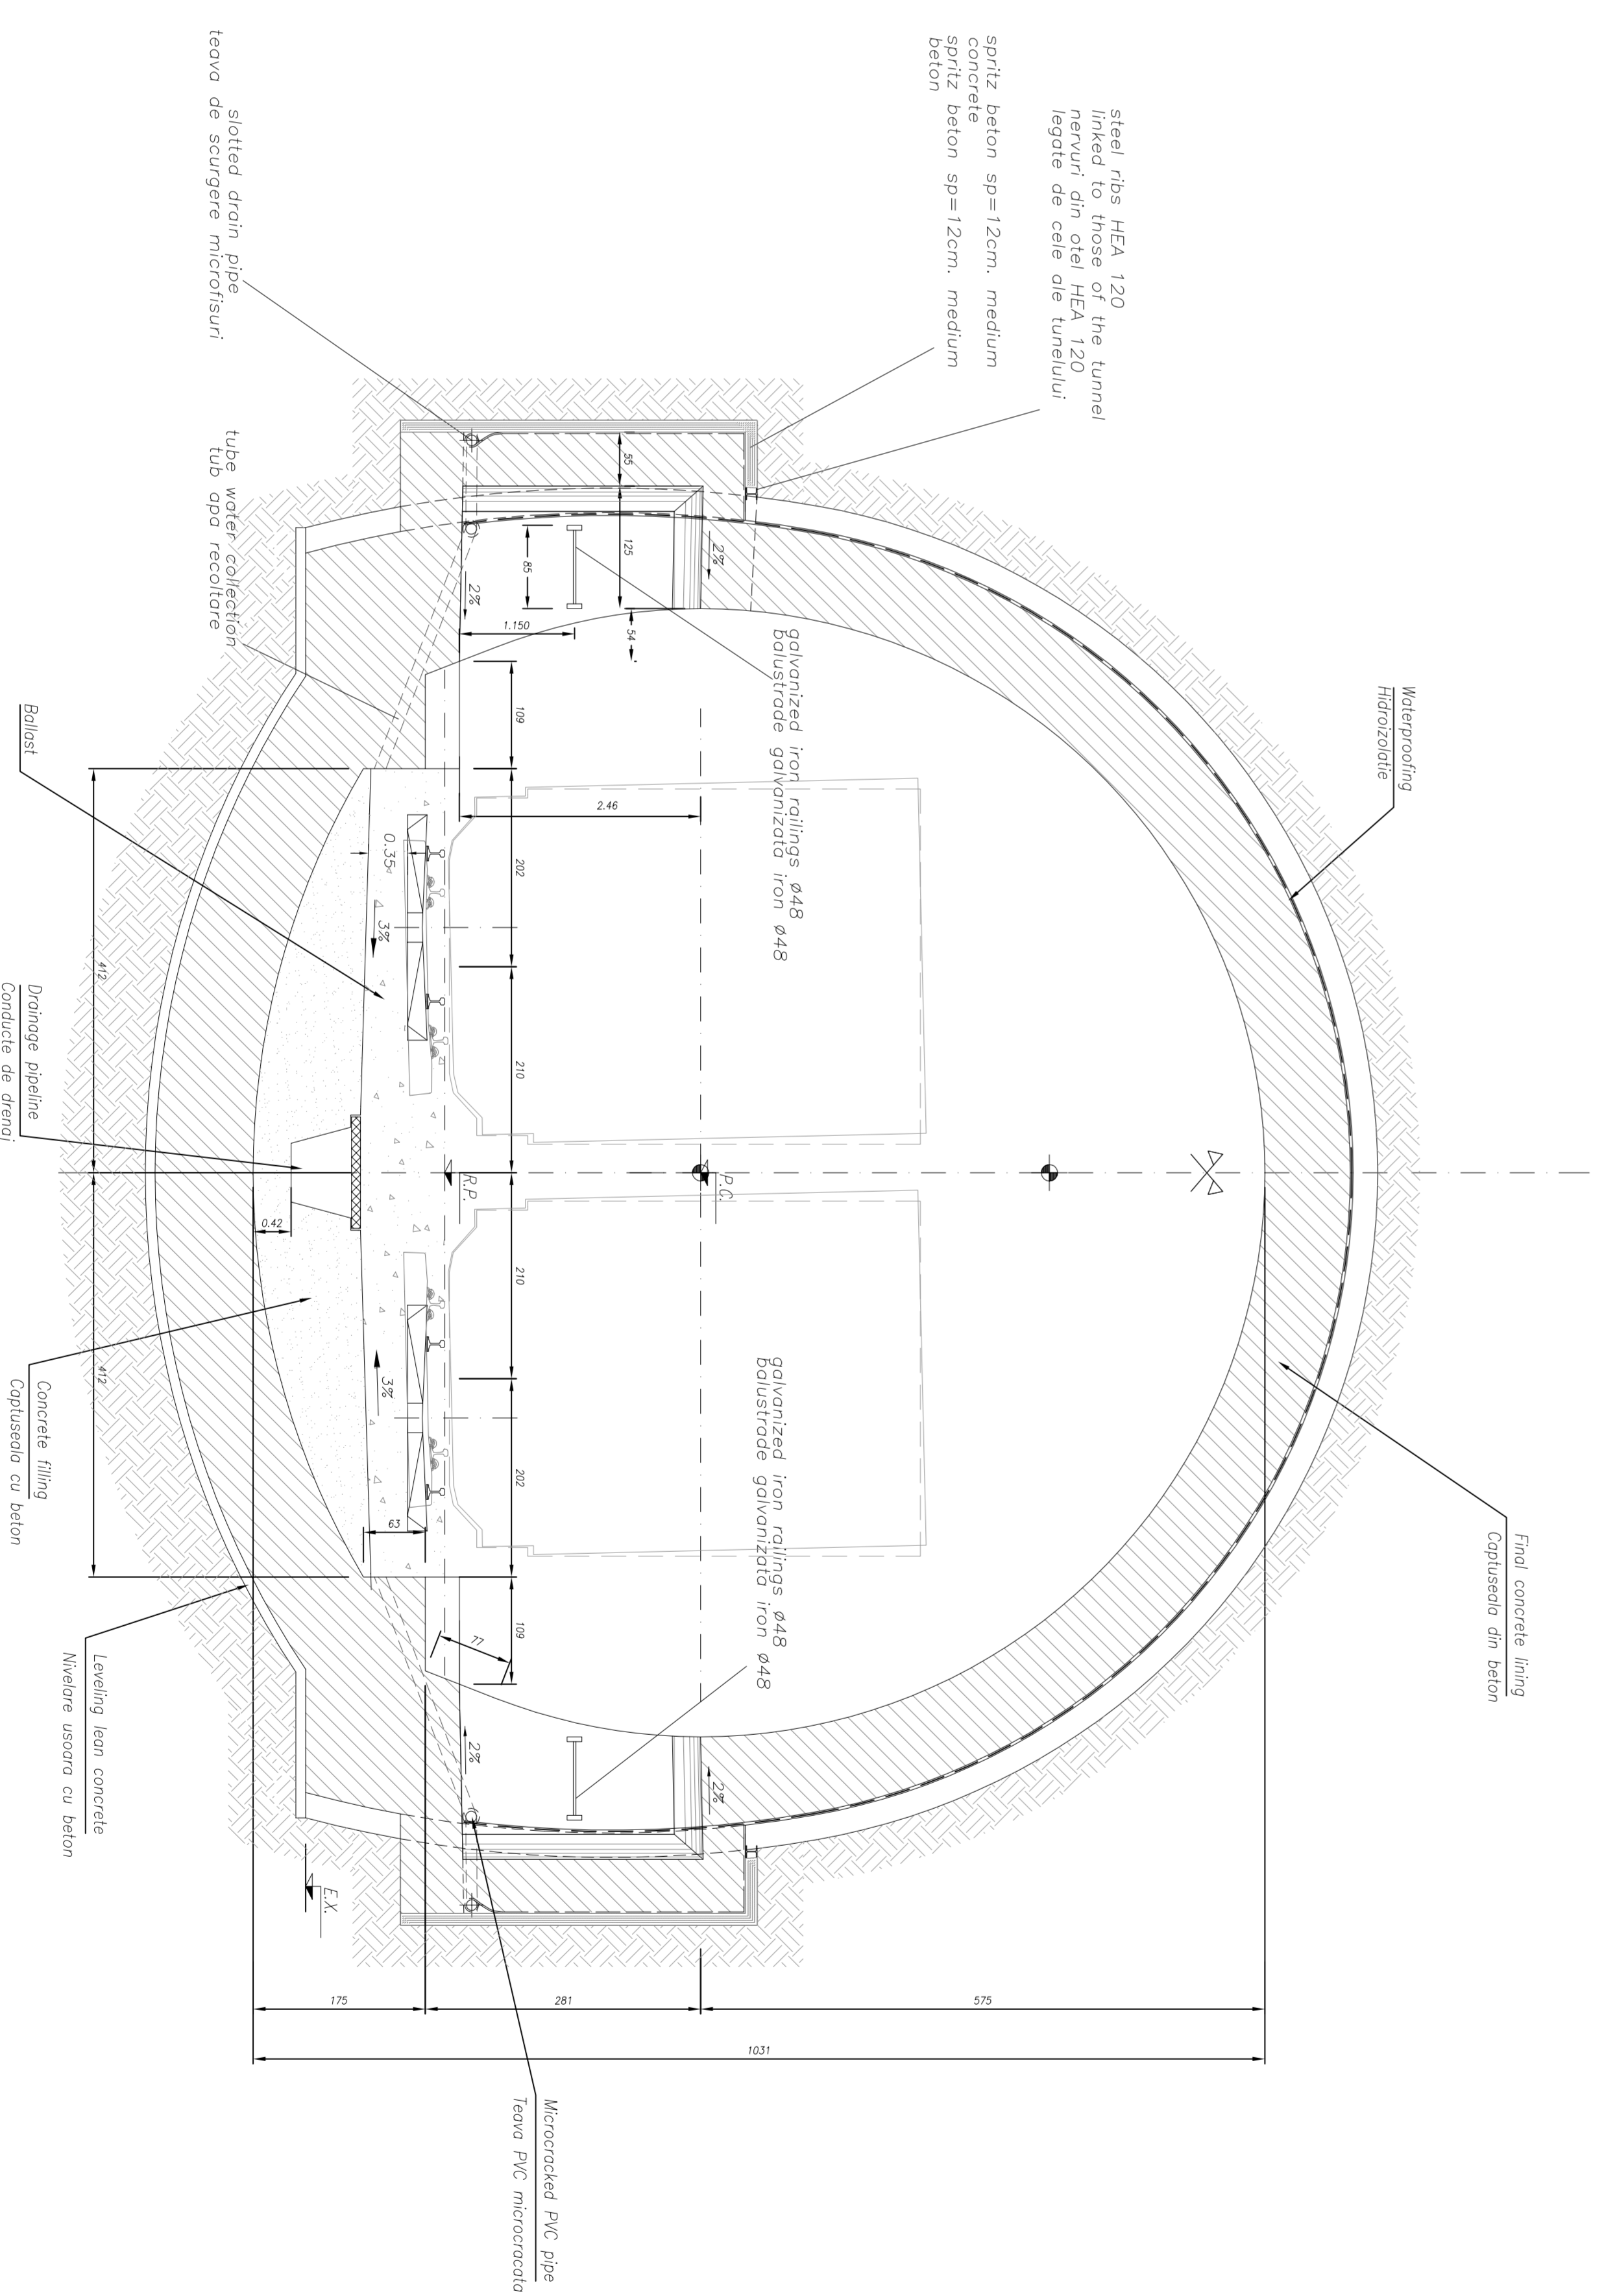

LEGEND
RP = REFERENCE PLANE
EX = EXCAVATIONS PLANE
PC = CENTER PLANE

Index	Date	Modification	Prepared	Approved	Accepted
A					
B					
C					
D					

CLIENT / CLIENT
CFR
C.N.C.F. "C.F.R." - S.A.

CONSULTANT / CONSULTANT
TECNIC
CONSULTANT / SUBCONSULTANT

Project/Proiect
2044820/16/27/2002
Faza / Faza:
P.111, 110.

Condition / Condiția	System	Scale / Scara	LOT	Rev. / Nr.	
E	A	1	0	1	0
A	1	1	0	1	0
1	0	1	0	1	0
0	1	0	1	0	0
0	0	1	0	0	1
0	0	0	1	0	0
0	0	0	0	1	0
0	0	0	0	0	1
0	0	0	0	0	0