


SECTION 1-1  
SECTIONEA 1-1  
Scale/Scara 1:200

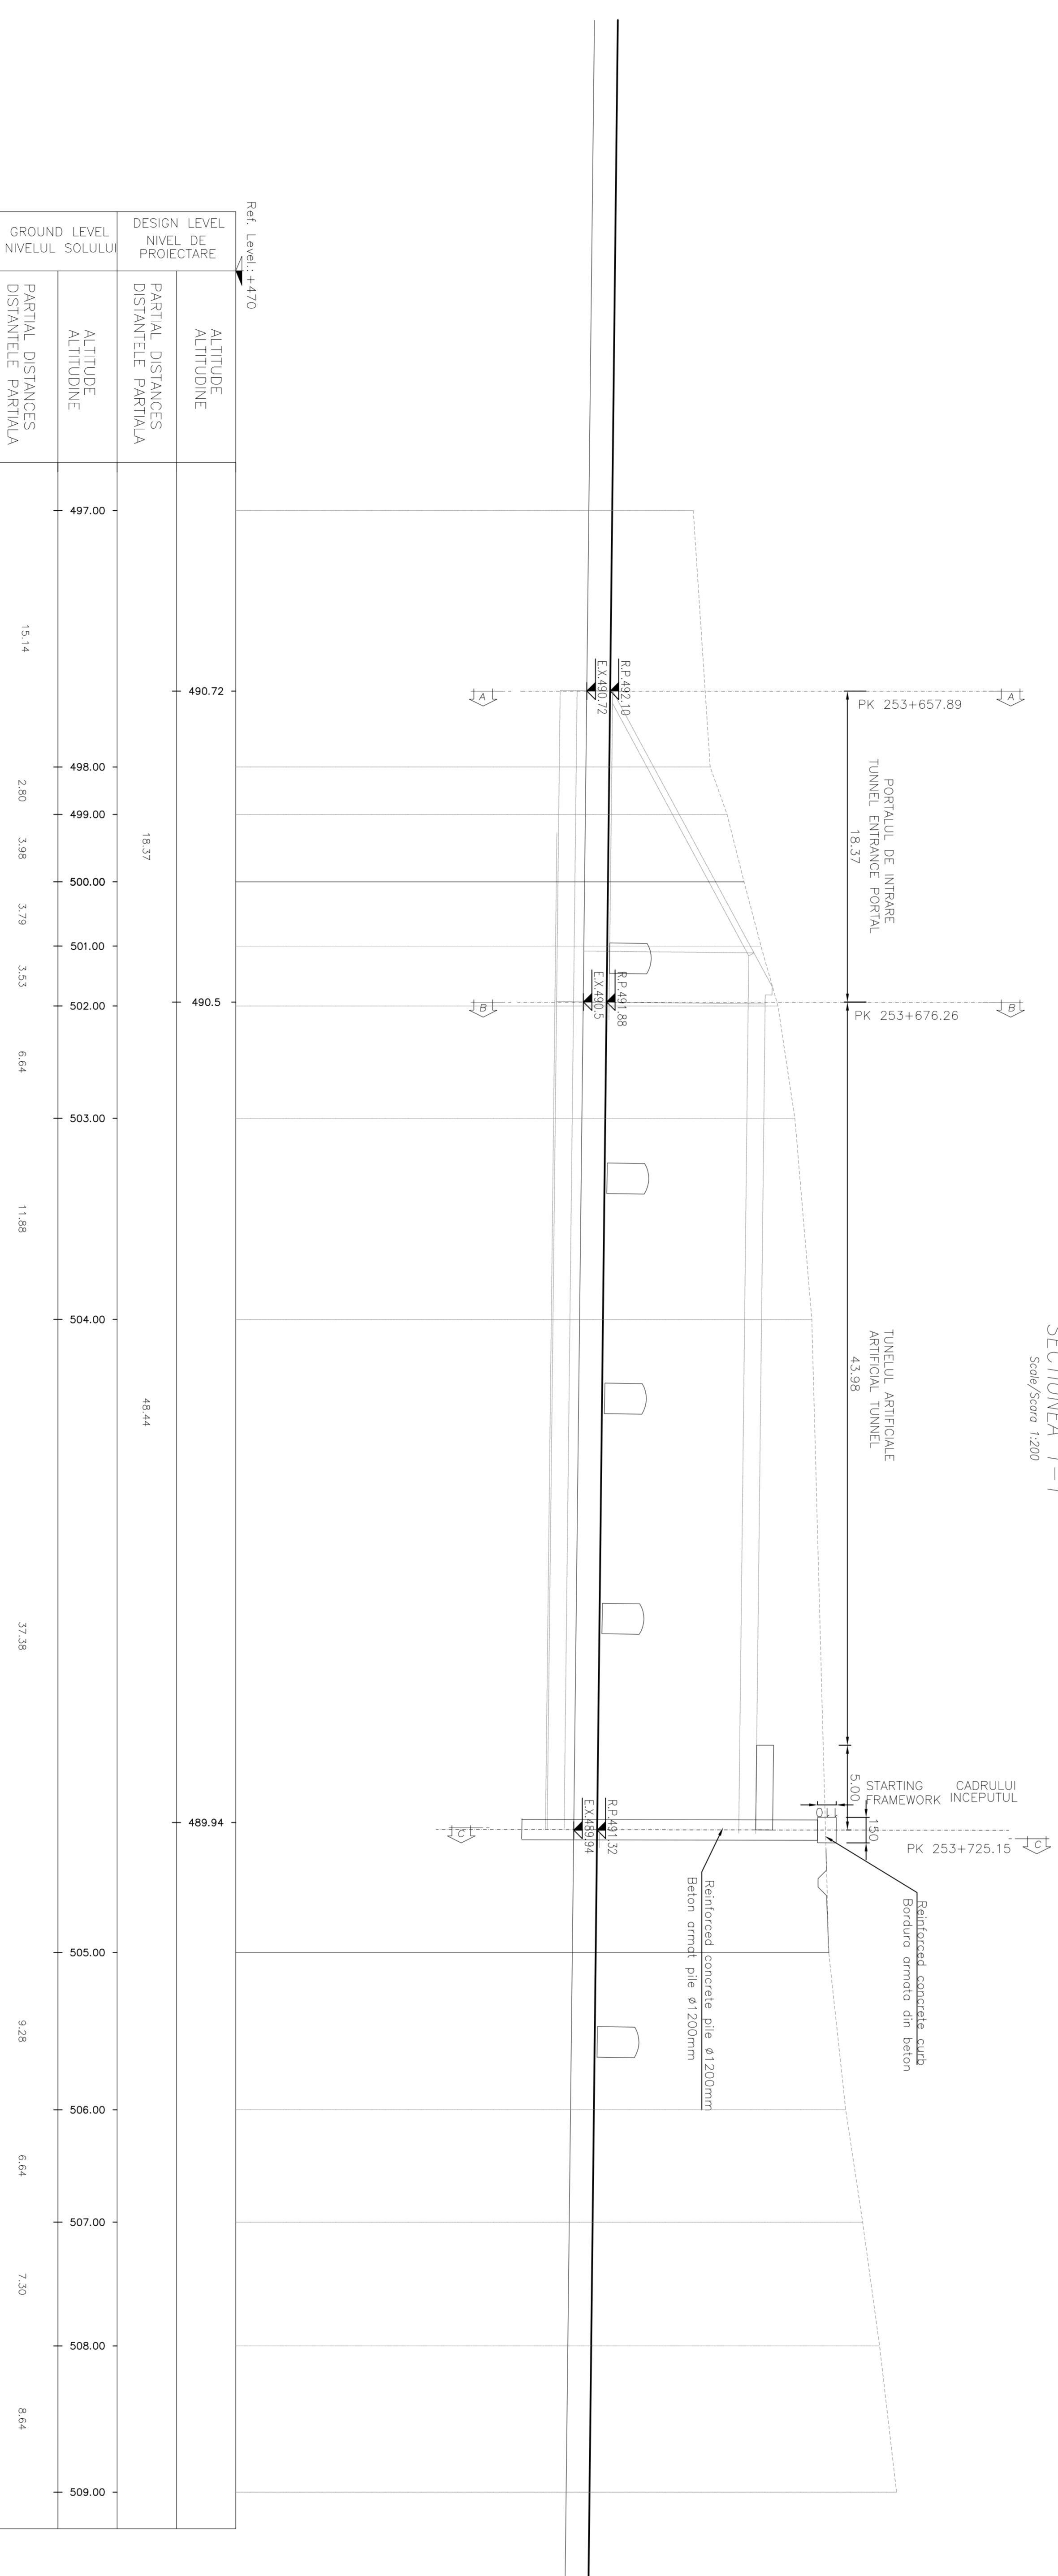

LEGEND  
RP = REFERENCE PLANE  
EX = EXCAVATIONS PLANE  
PC = CENTERS PLANE

|    |  |  |  |  |  |
|----|--|--|--|--|--|
| 0  |  |  |  |  |  |
| 1  |  |  |  |  |  |
| 10 |  |  |  |  |  |

CLIENT / CLIENT  
**CN.C.F. "C.F.R." - S.A.**

CONSULTANT / CONSULTANT  
**TALTEEM CONSULTING ENGINEERS**  
**OBERMEYER CONSULTING ENGINEERS**  
**TECNIC CONSULTING ENGINEERS**

SUBCONSULTANT / SUBCONSULTANT  
**CN.C.F. "C.F.R." - S.A.**

Architectural drawing details and project information including scale, date, and drawing title.