


SECTION 1-1
SECTIONEA 1-1
Scale/Scara 1:200

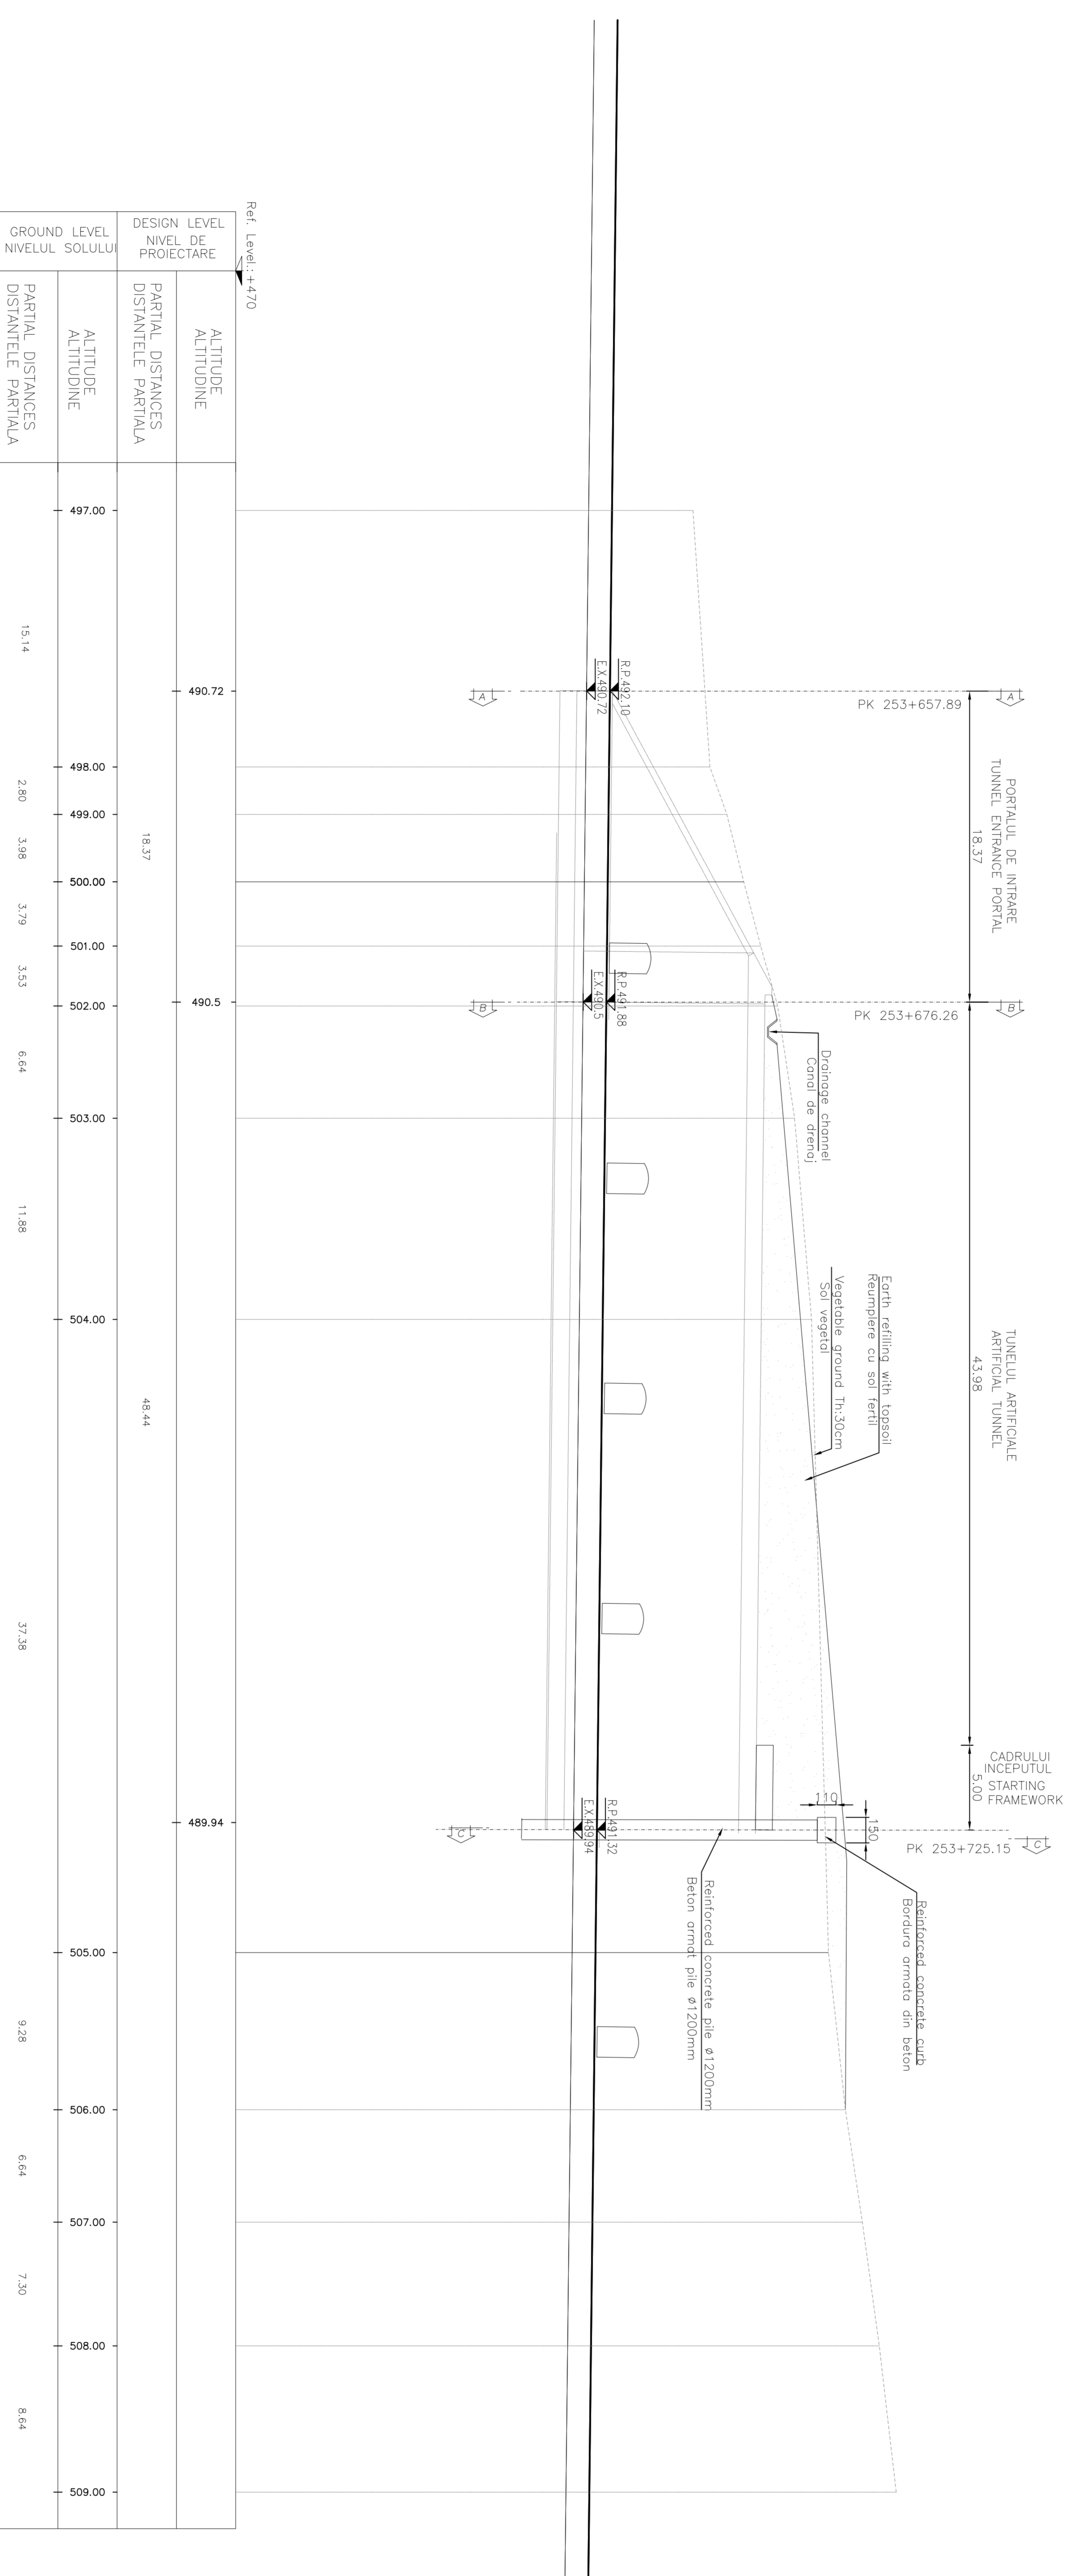

LEGEND
 RP = REFERENCE PLANE
 EX = EXCAVATIONS PLANE
 PC = CENTERS PLANE

DESIGN LEVEL NIVEL DE PROIECTARE	LEVEL OF PROIECTARE	ALTIITUDE ALTITUDE	PARTIAL DISTANCES DISTANTELE PARTIALA
490.72	18.37	497.00	15.14
498.00	2.80	499.00	3.08
499.00	2.79	500.00	3.53
500.00	6.64	503.00	11.88
504.00	48.44	504.00	37.28
505.00	9.28	506.00	6.64
507.00	2.20	508.00	8.64
509.00		509.00	

CLIENT / CLIENT
CFR
C.N.C.F. "C.F.R." - S.A.

CONSULTANT / CONSULTANT
TECNIC
CONSULTING ENGINEERS

PROIECT FINANȚAT DE UNIUNEA EUROPEANĂ
EUROPEAN UNION FINANCED PROJECT

Index	Date	Modificari/Modifications	Proiectant / Designer	Verificat / Checked	Autentizat / Approved
A					
B					
C					
D					

CONSULTANT / CONSULTANT
TECNIC
CONSULTING ENGINEERS

CLIENT / CLIENT
CFR
C.N.C.F. "C.F.R." - S.A.

PROIECT FINANȚAT DE UNIUNEA EUROPEANĂ
EUROPEAN UNION FINANCED PROJECT

ARCHITECT TUNNEL
ENTRANCE B&A SOBE
Planul final profilul proiectat