
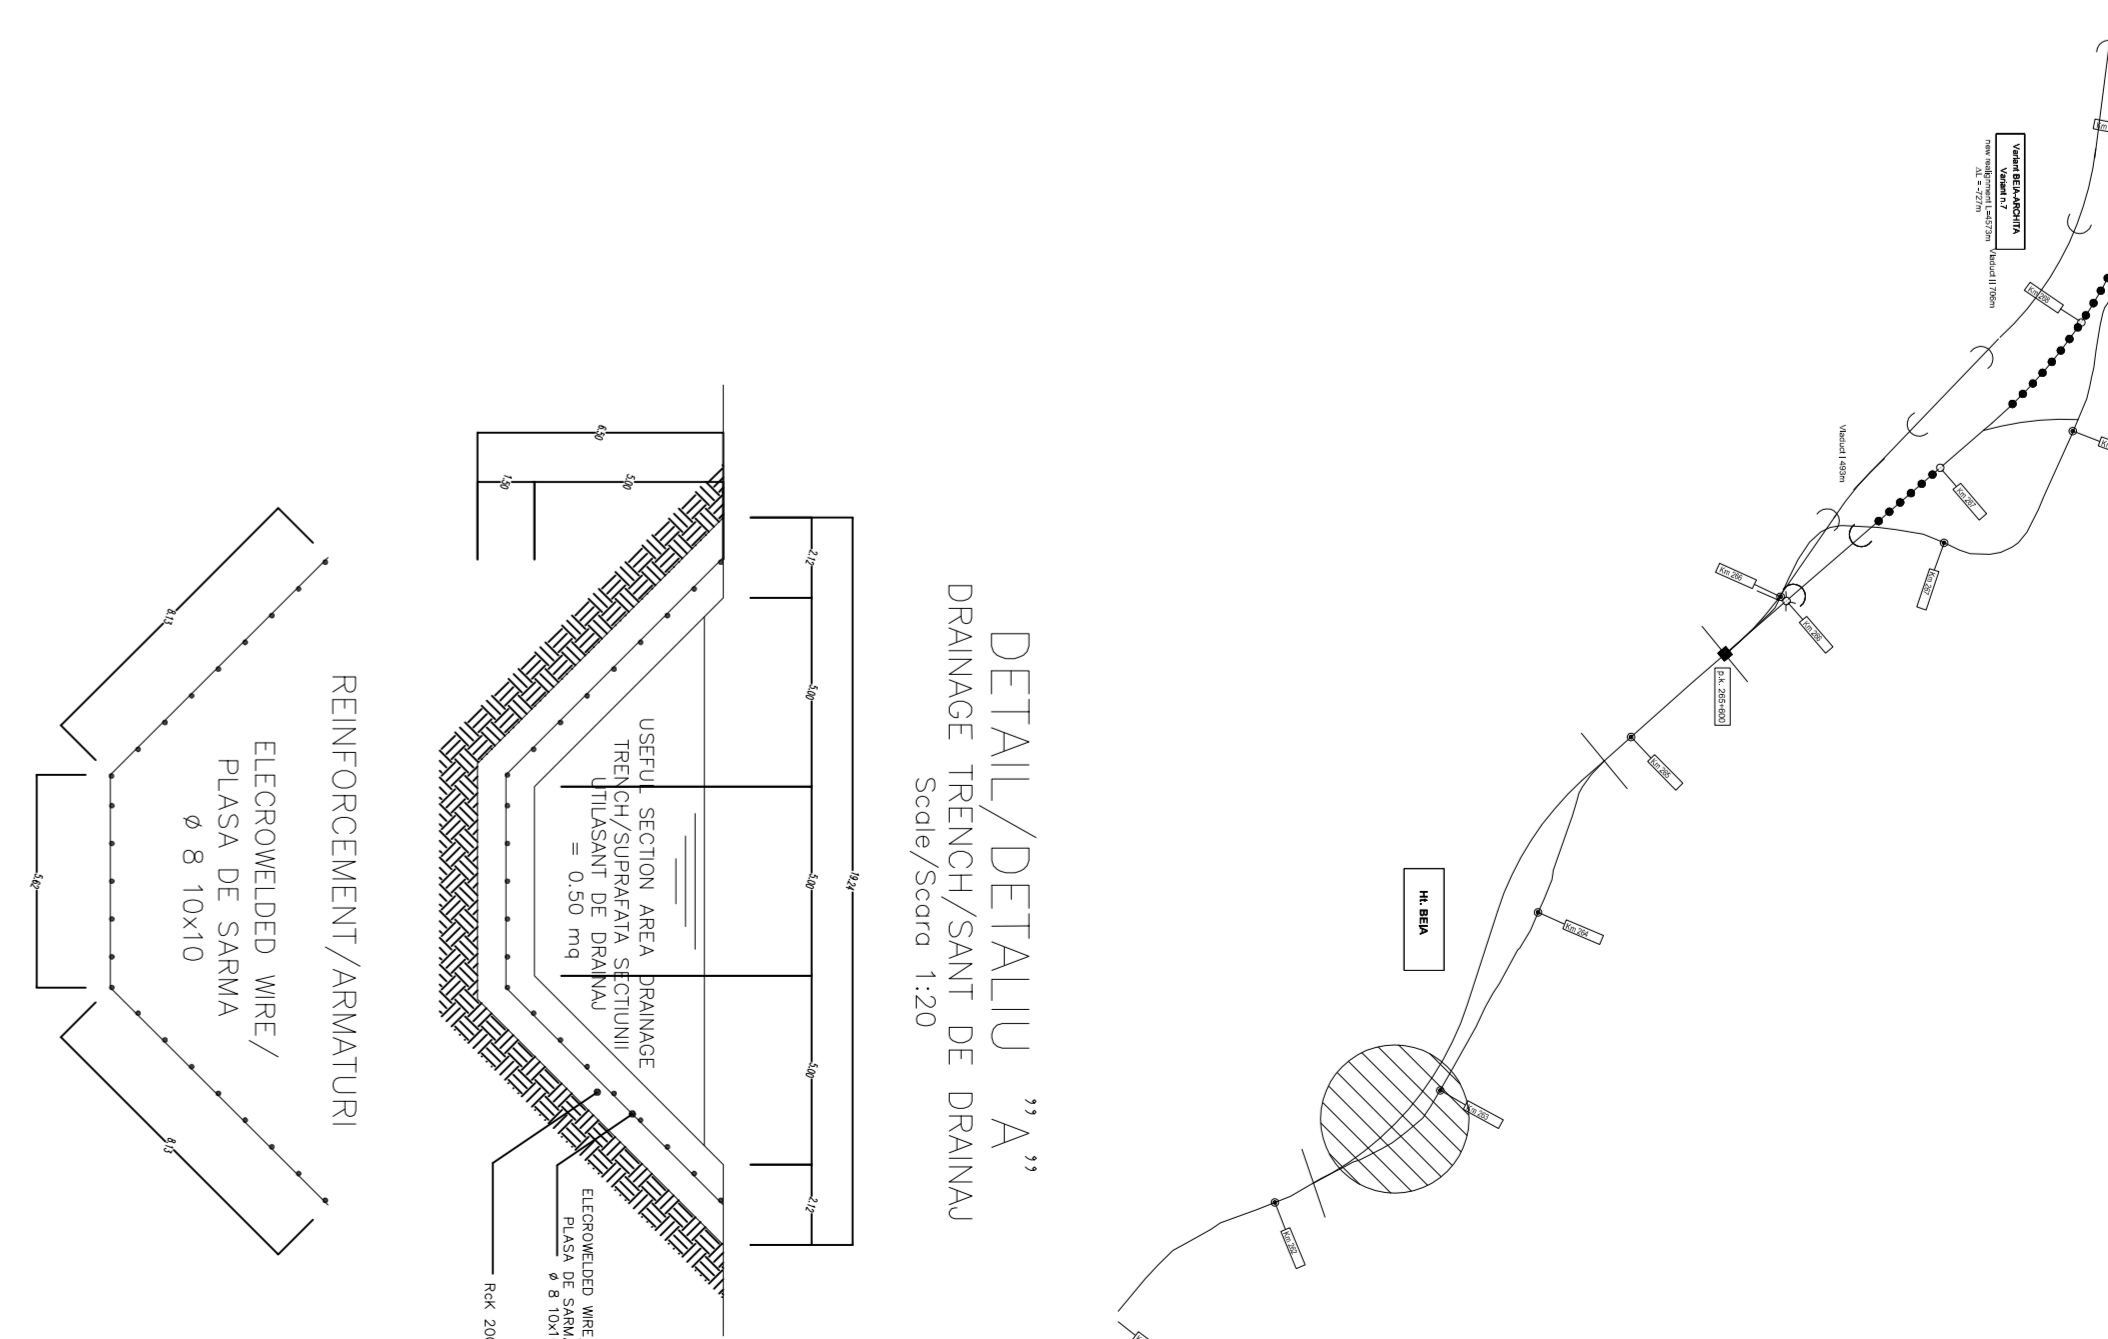


GENERAL PLAN / PLANUL GENERAL

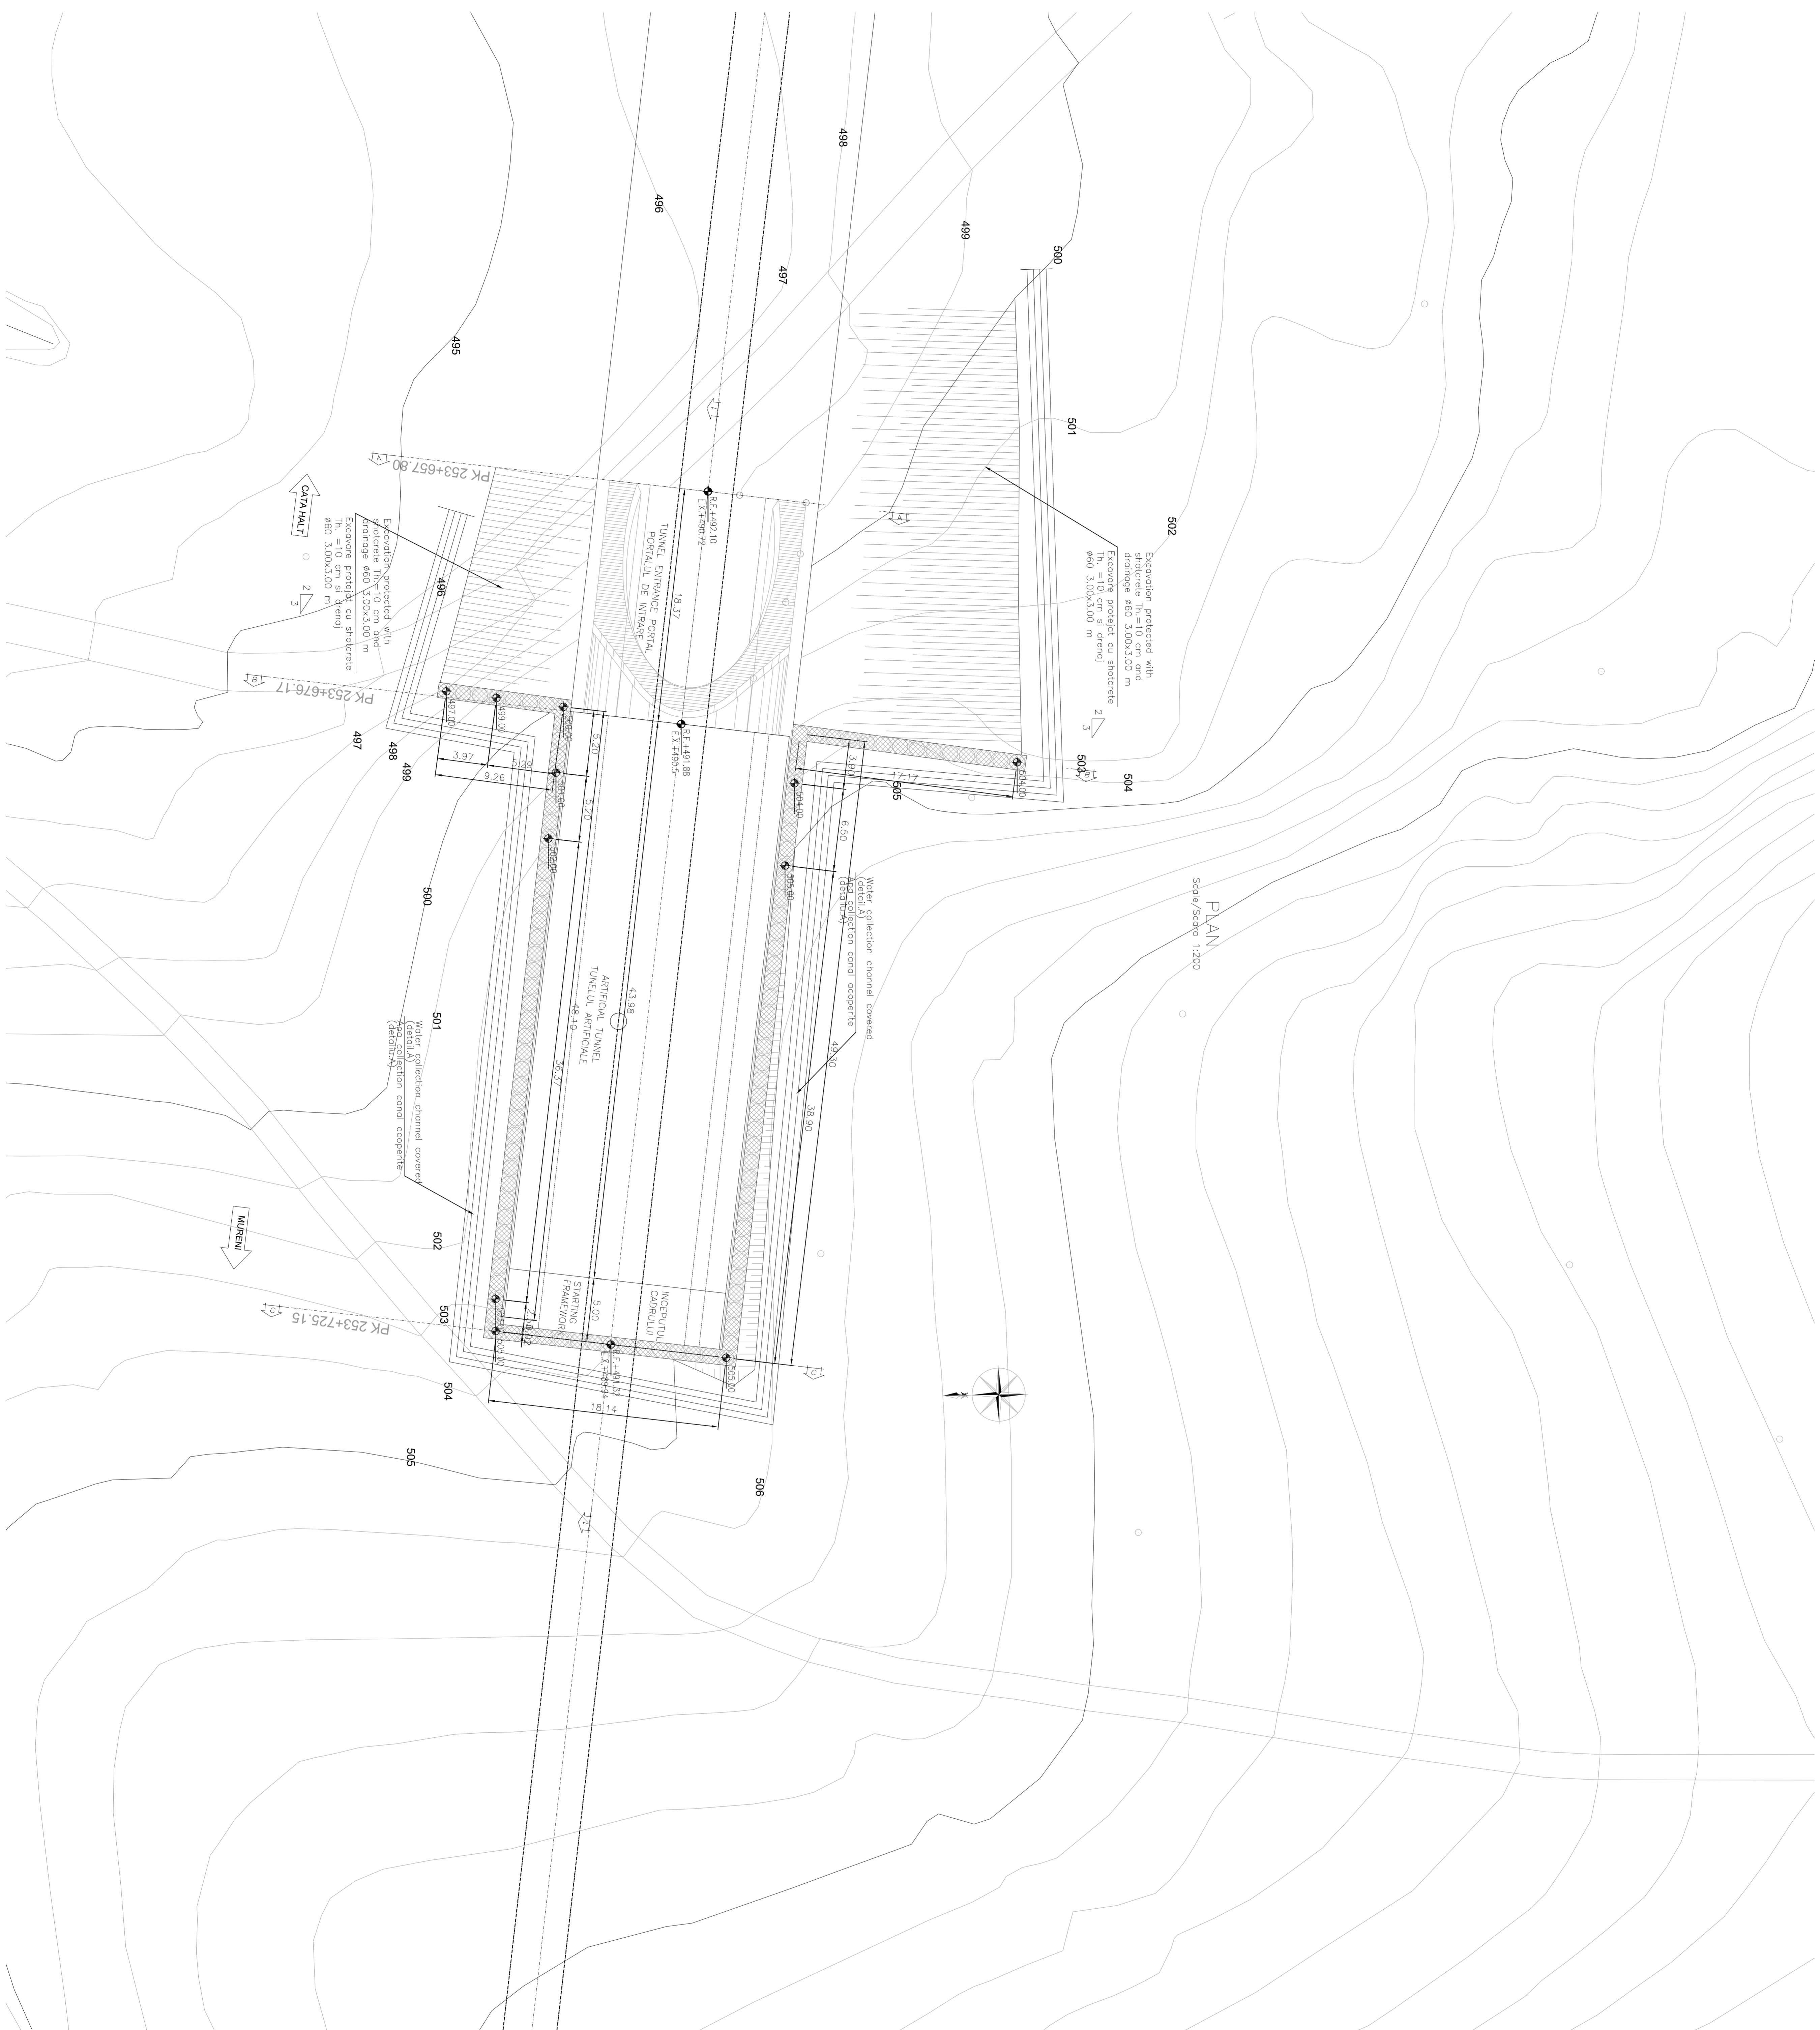

MAJOR EXTERNAL WORKS/LUCRARI MAJORE EXTERNE	
CONCRETE SHEET PILE/PAI DE BETAIE	L=143.20m
9100/1.3m	
TUNNEL ENTRANCE PORTAL/PORTALUL DE INTRARE IN TUNEL	L=18.37m
ARTIFICIAL TUNNEL/TUNELUL ARTIFICIAL	L=141.99m

LEGEND
 RP = REFERENCE PLANE
 EX = EXCAVATIONS PLANE
 PC = CENTERS PLANE

NOTANDA

CLIENT / CLIENT		CN.C.F. "C.F.R." - SA.																					
CONSULTANT / CONSULTANT		TECNIC																					
<table border="0"> <tr> <td>Approved</td> <td>Project Manager</td> <td>R. Litza</td> <td>Date</td> <td>Signature</td> </tr> <tr> <td>Approved</td> <td>Co-ordinator</td> <td>C. Ghimbă</td> <td></td> <td></td> </tr> <tr> <td>Verified</td> <td>Technical Engineer</td> <td>C. Ghimbă</td> <td></td> <td></td> </tr> <tr> <td>Approved</td> <td>Designer</td> <td>C. Ghimbă</td> <td></td> <td></td> </tr> </table>				Approved	Project Manager	R. Litza	Date	Signature	Approved	Co-ordinator	C. Ghimbă			Verified	Technical Engineer	C. Ghimbă			Approved	Designer	C. Ghimbă		
Approved	Project Manager	R. Litza	Date	Signature																			
Approved	Co-ordinator	C. Ghimbă																					
Verified	Technical Engineer	C. Ghimbă																					
Approved	Designer	C. Ghimbă																					
<table border="0"> <tr> <td>Approved</td> <td>Subcontractor</td> <td></td> <td>Date</td> <td>Signature</td> </tr> <tr> <td>Approved</td> <td>Subcontractor</td> <td></td> <td></td> <td></td> </tr> </table>				Approved	Subcontractor		Date	Signature	Approved	Subcontractor													
Approved	Subcontractor		Date	Signature																			
Approved	Subcontractor																						


Condition / Conditii System

Scale / Scara

variety / varianta

LOT

Km / Km

E	A	5	1	0	1	C	1	4	P	9	G	A	0	8	0	0	0	1	0
---	---	---	---	---	---	---	---	---	---	---	---	---	---	---	---	---	---	---	---