



SECTION A-A
SECTIONEA A-A

Scale/Scara 1:200

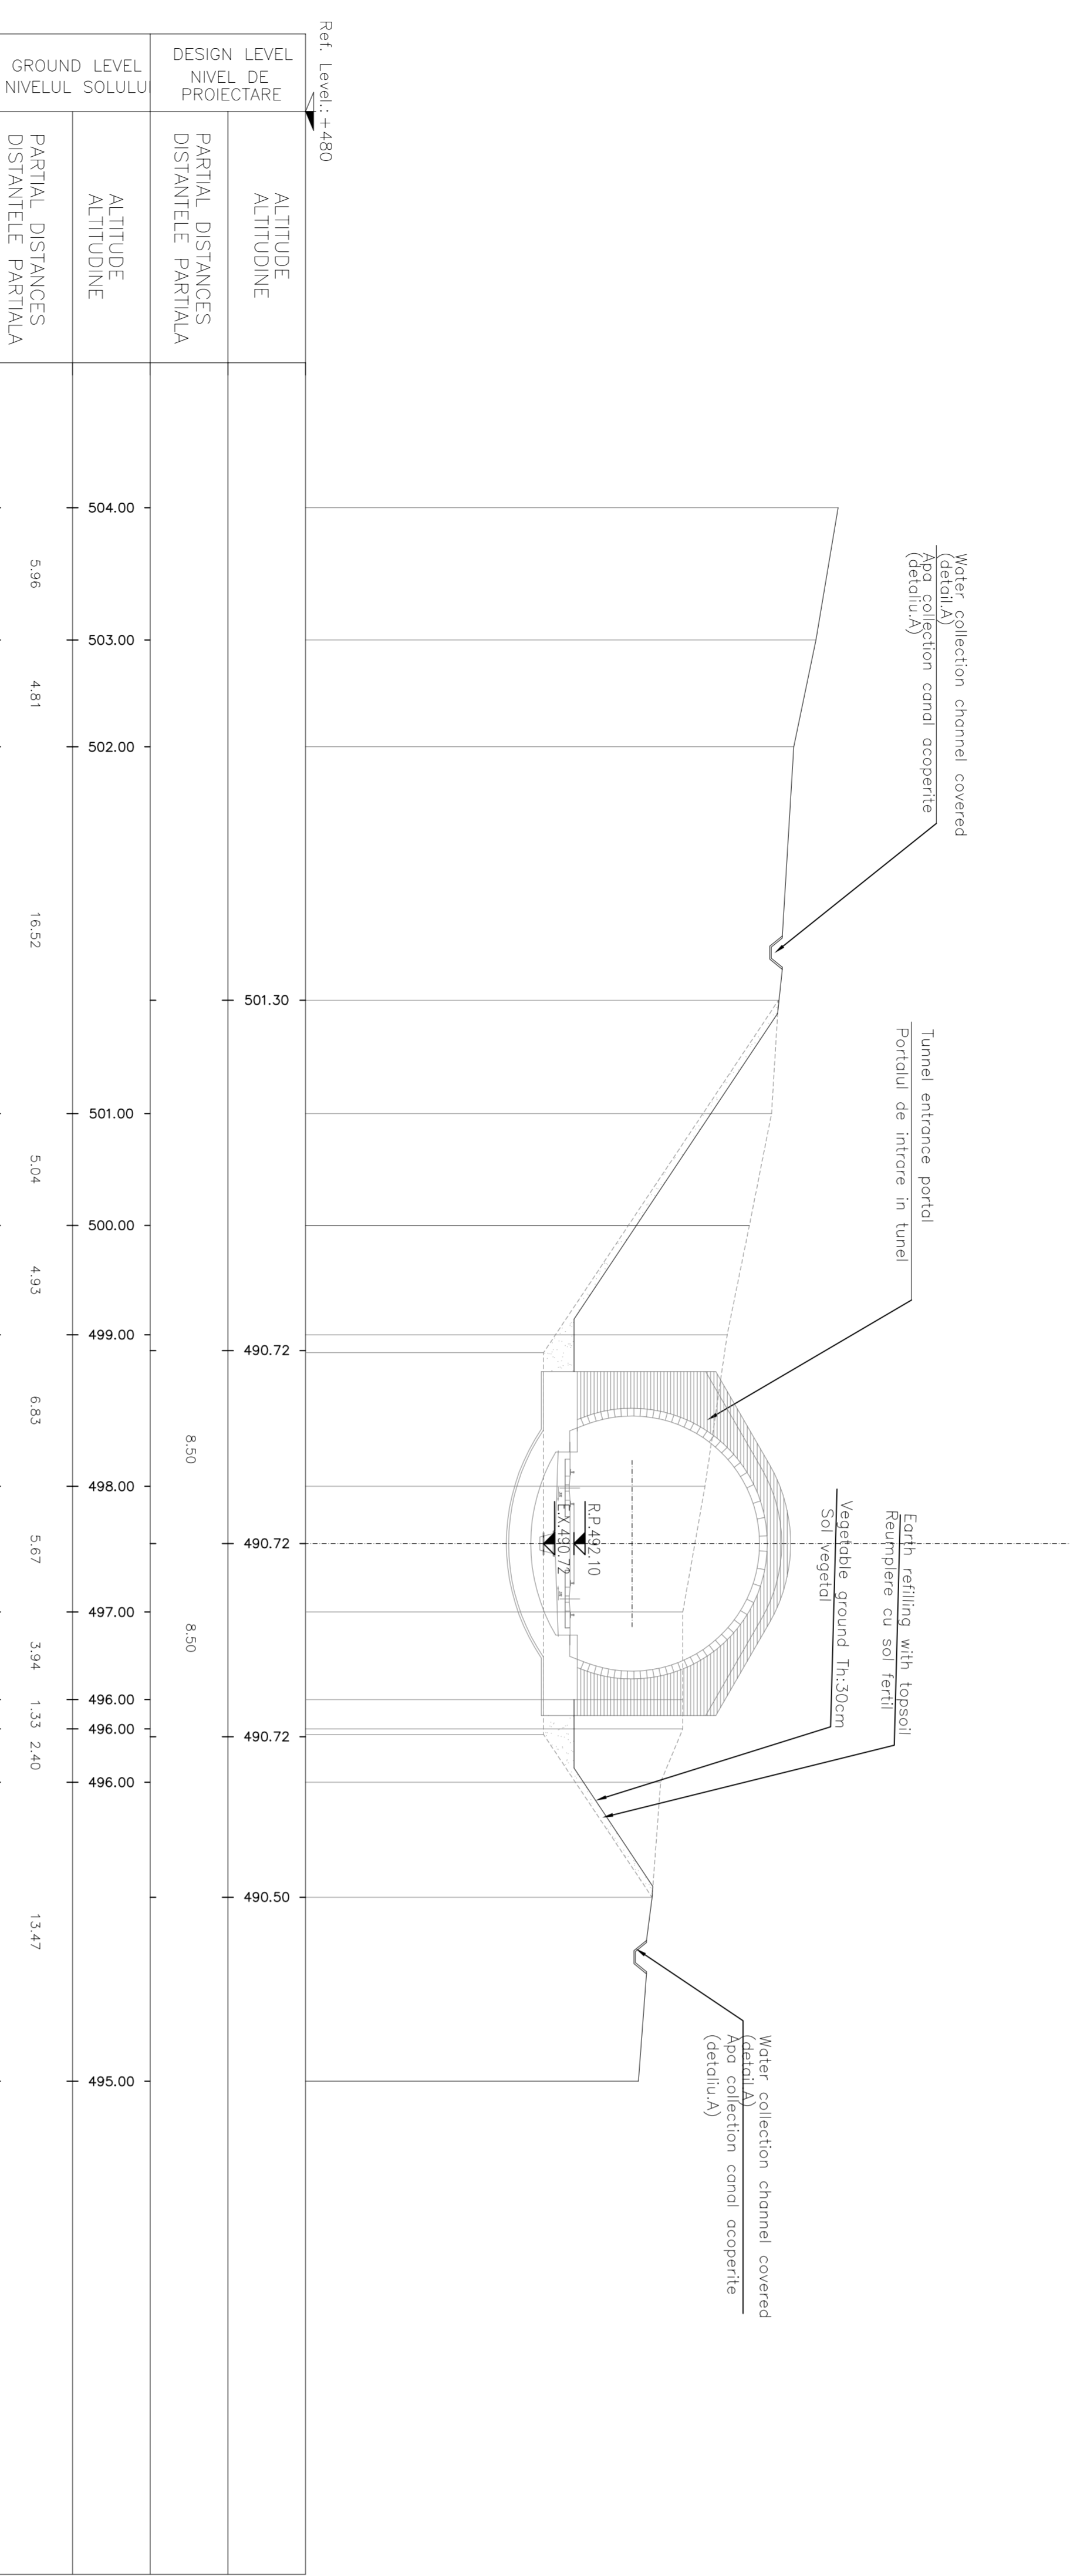


SECTION C-C
SECTIONEA C-C

Scale/Scara 1:200

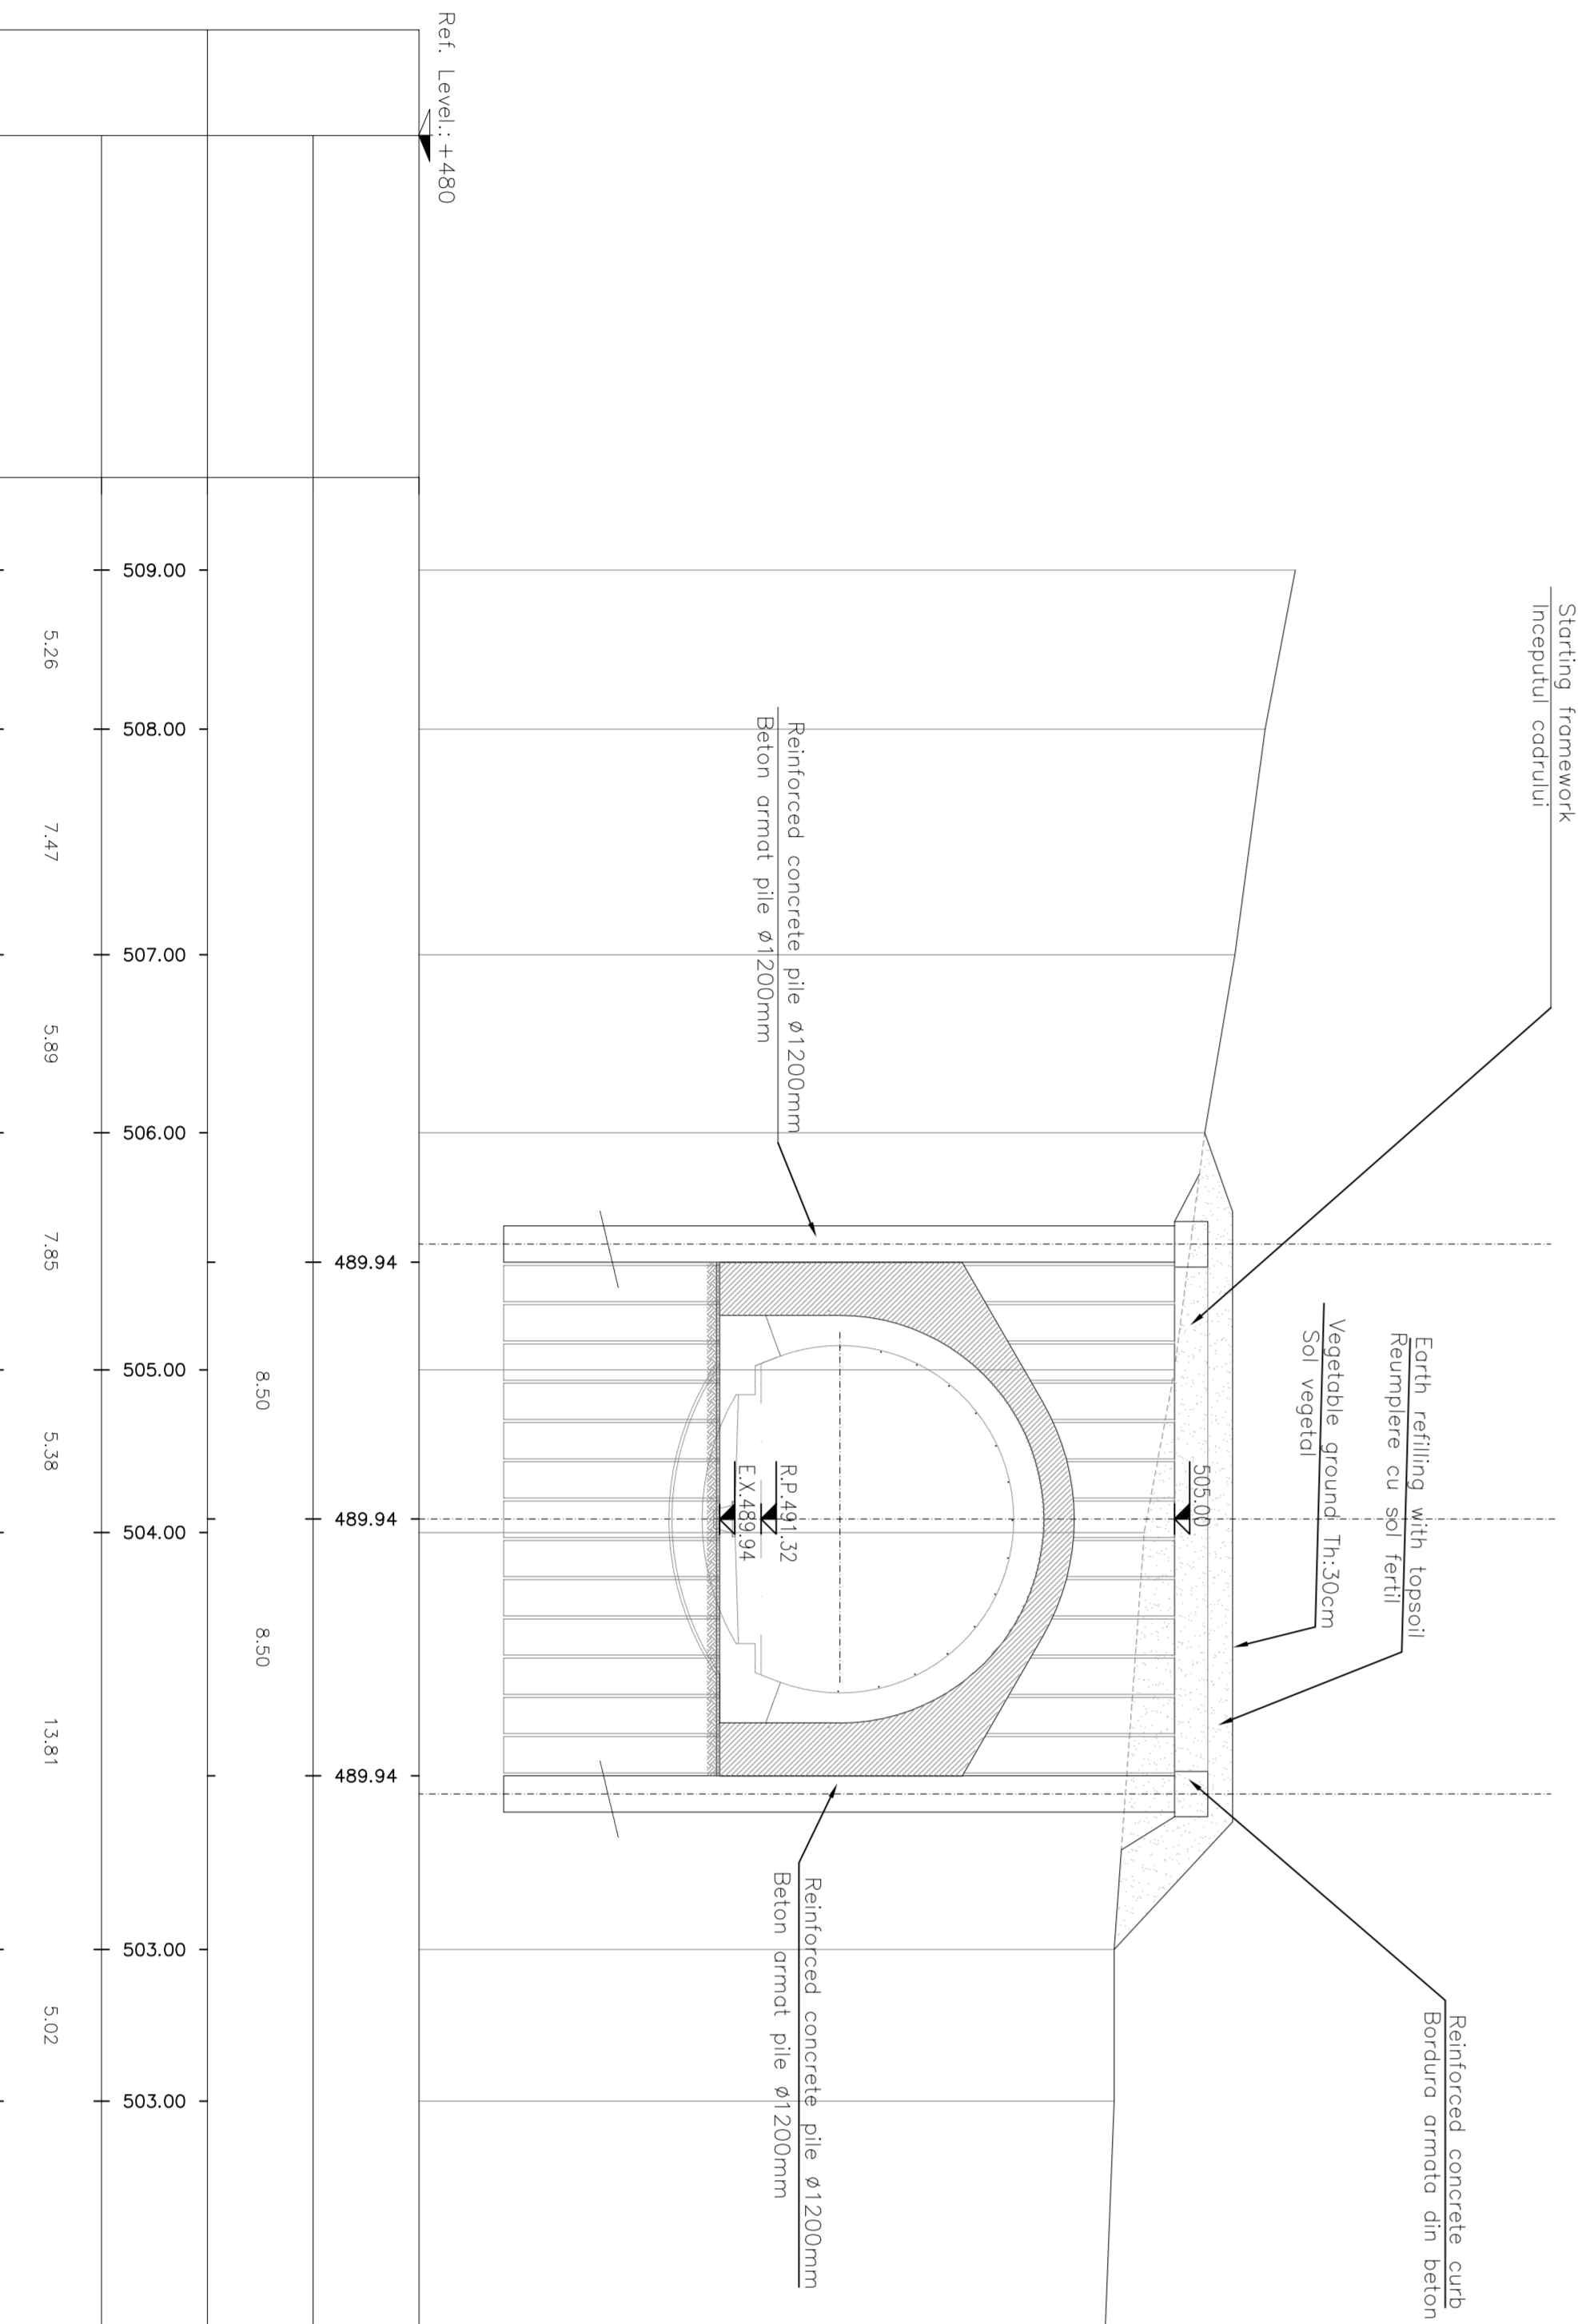

SECTION B-B
SECTIONEA B-B

Scale/Scara 1:200

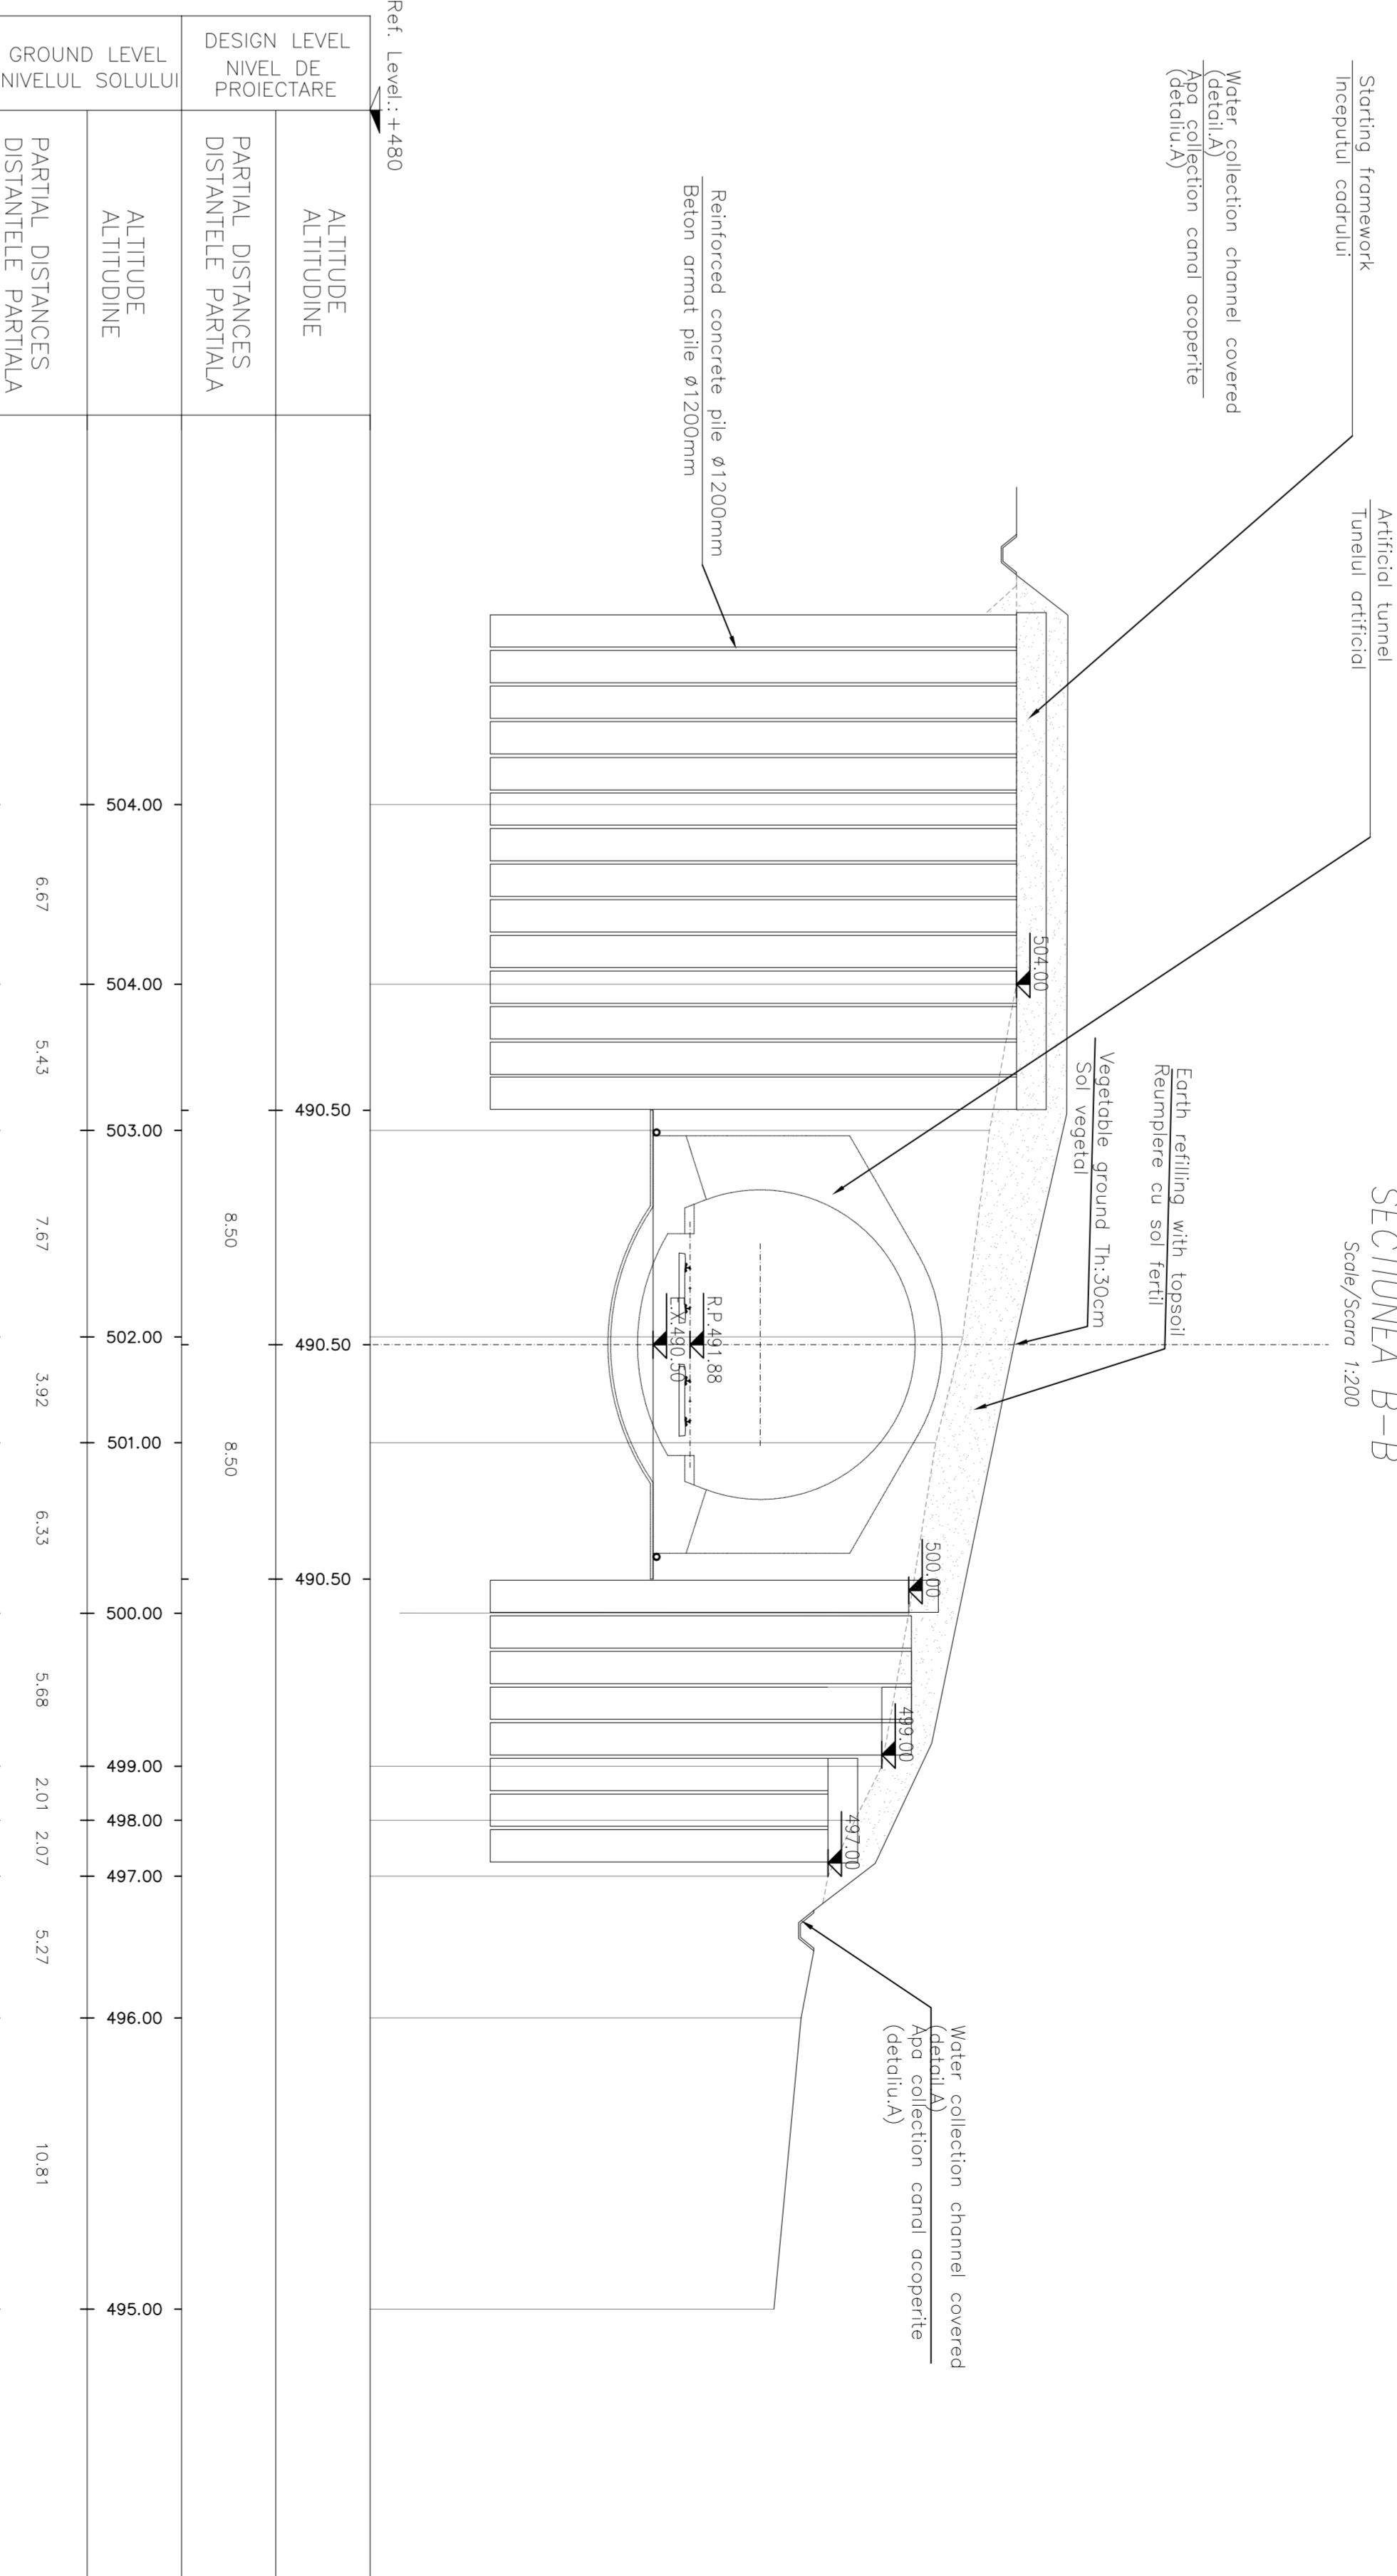

LEGEND	
RP	= REFERENCE PLANE
EX	= EXCAVATIONS PLANE
PC	= CENTERS PLANE



