


SECTION 1-1
SECTIONEA 1-1
Scale/Scara 1:200

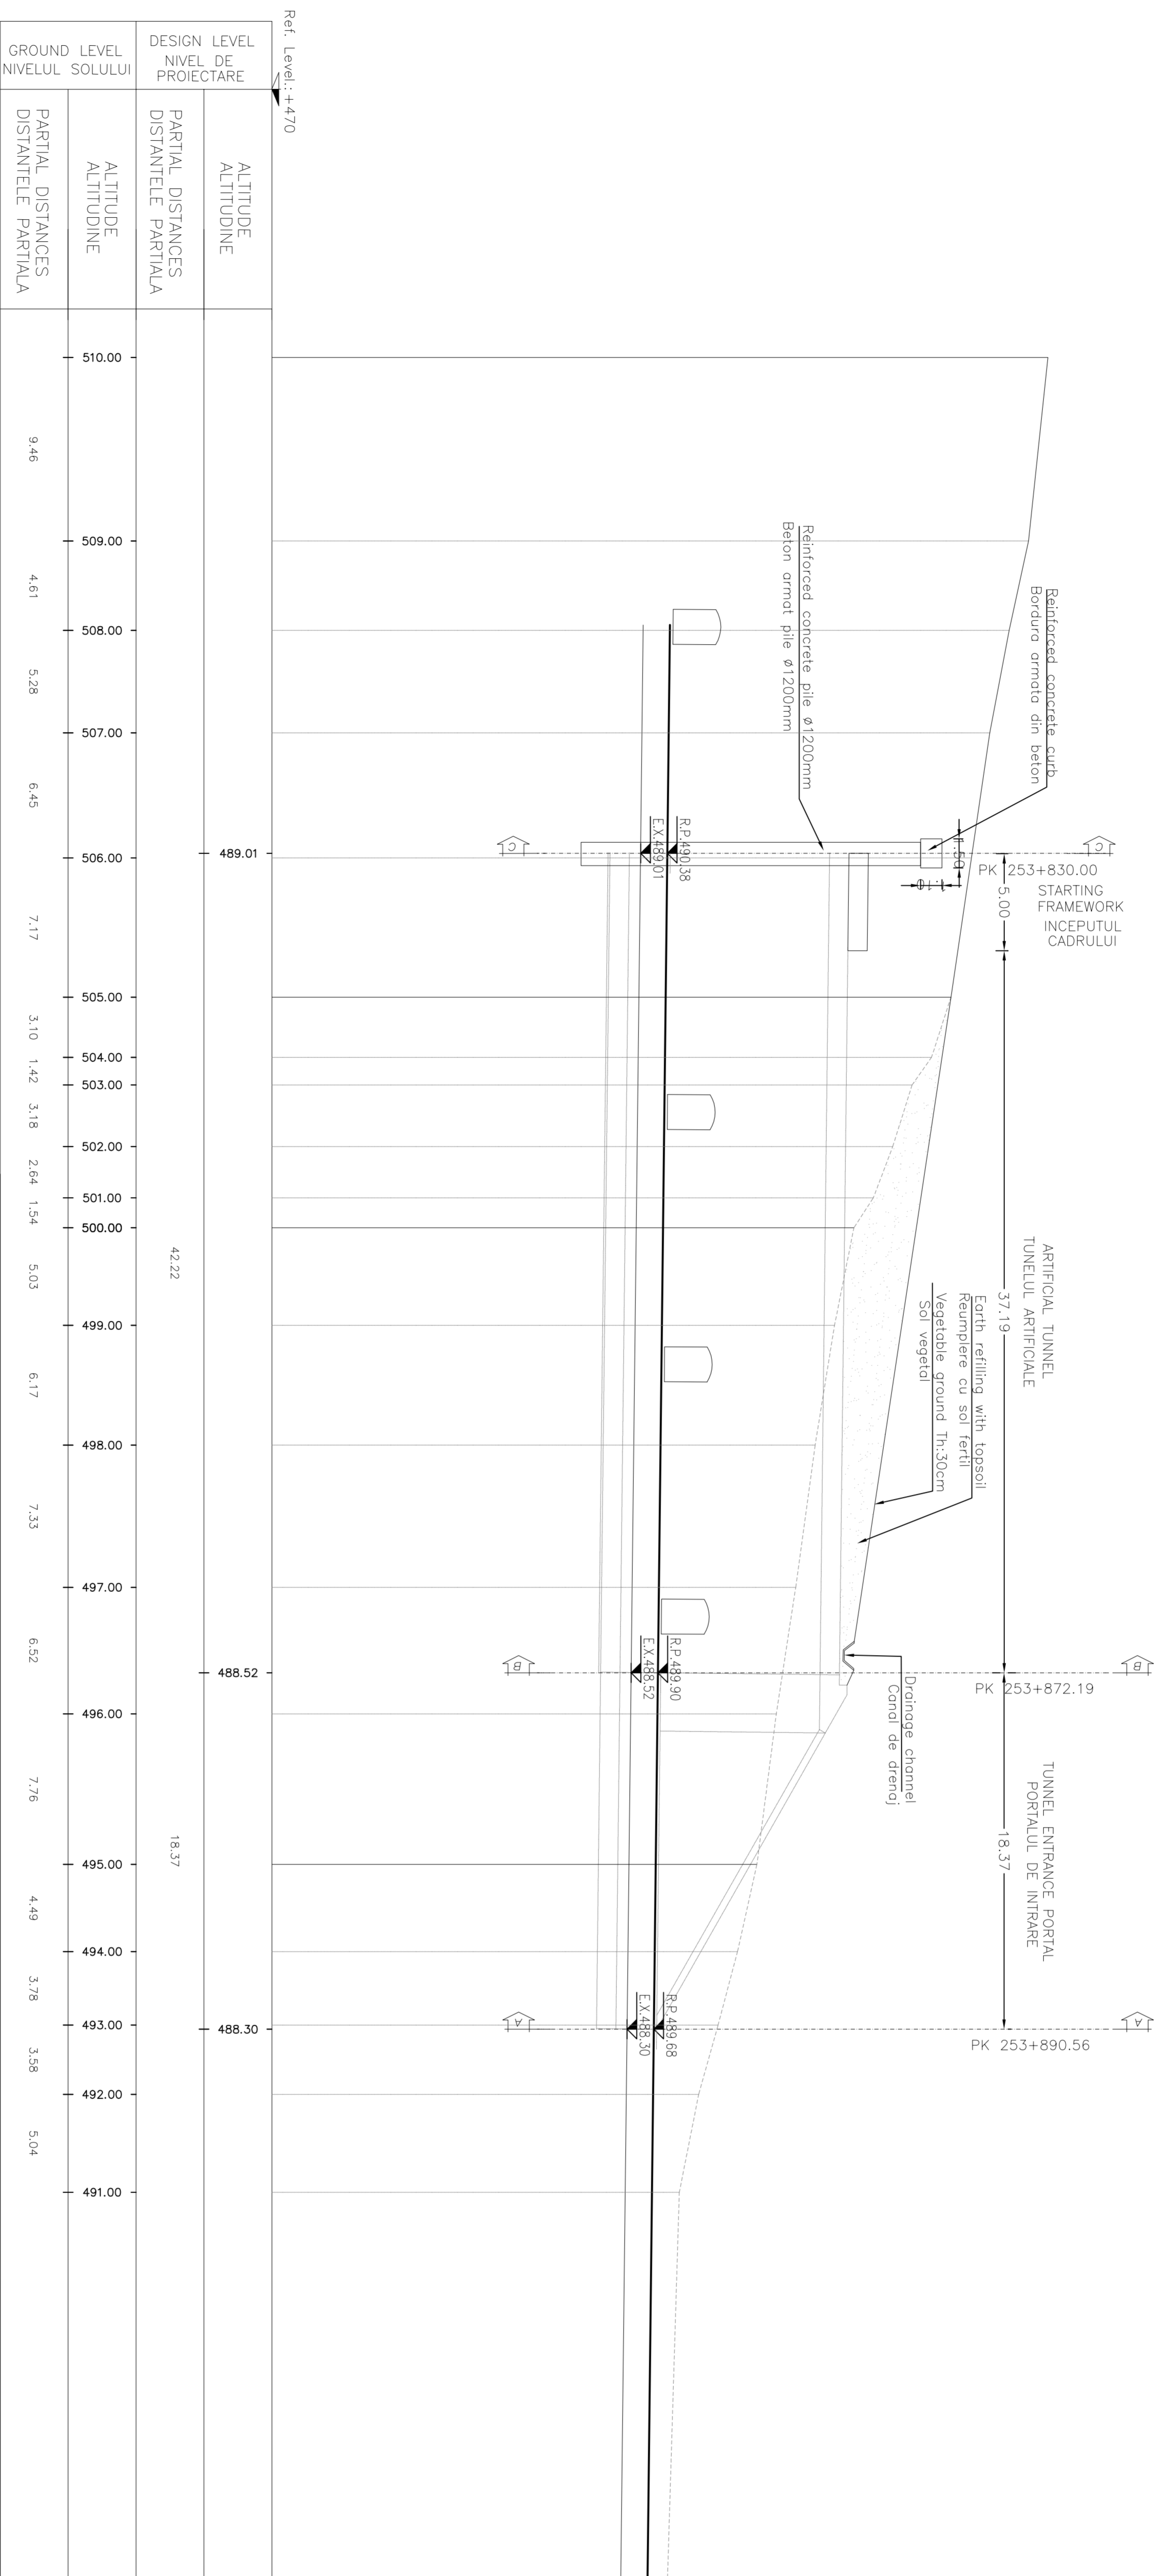

GROUND LEVEL NIVELUL SOLULUI		ATTITUDE ALTITUDINE	DESIGN LEVEL NIVEL DE PROIECTARE	PARTIAL DISTANCES DISTANTELE PARTIALE
510.00	9.46	489.01	42.22	
509.00	4.61			
508.00	5.28			
507.00	6.45			
506.00	7.17			
505.00	8.10			
504.00	1.43			
503.00	3.18			
502.00	2.64			
501.00	1.54			
500.00	3.03			
499.00	6.17			
498.00	7.33			
497.00	6.52			
496.00	7.76			
495.00	4.49			
494.00	3.78			
493.00	3.56			
492.00	5.04			
491.00				

LEGEND
RP = REFERENCE PLANE
EX = EXCAVATIONS PLANE
PC = CENTERS PLANE

0					
1					
2					
3					
4					
5					
6					
7					
8					
9					
10					

CLIENT / CLIENT
CFR
C.N.C.F. "C.F.R." - S.A.

CONSULTANT / CONSULTANT
TECNIC
CONSULTING ENGINEERS

PROIECT/PROJECT
2004/RO/16/974/002
Faza Proiect
P.1h. / 1.0.

Code/Code / Codul / Codul
E | A | 5 | 1 | 0 | 1 | C | 1 | 4 | F | 9 | G | A | 0 | 9 | 0 | 0 | 0 | 0 | 3 | 0