



FIBRE-GLASS PIPE DETAIL
 DETALIUL CONDUCTEI DIN FIBRA DE STICLA
 Scale/Scara 1:2

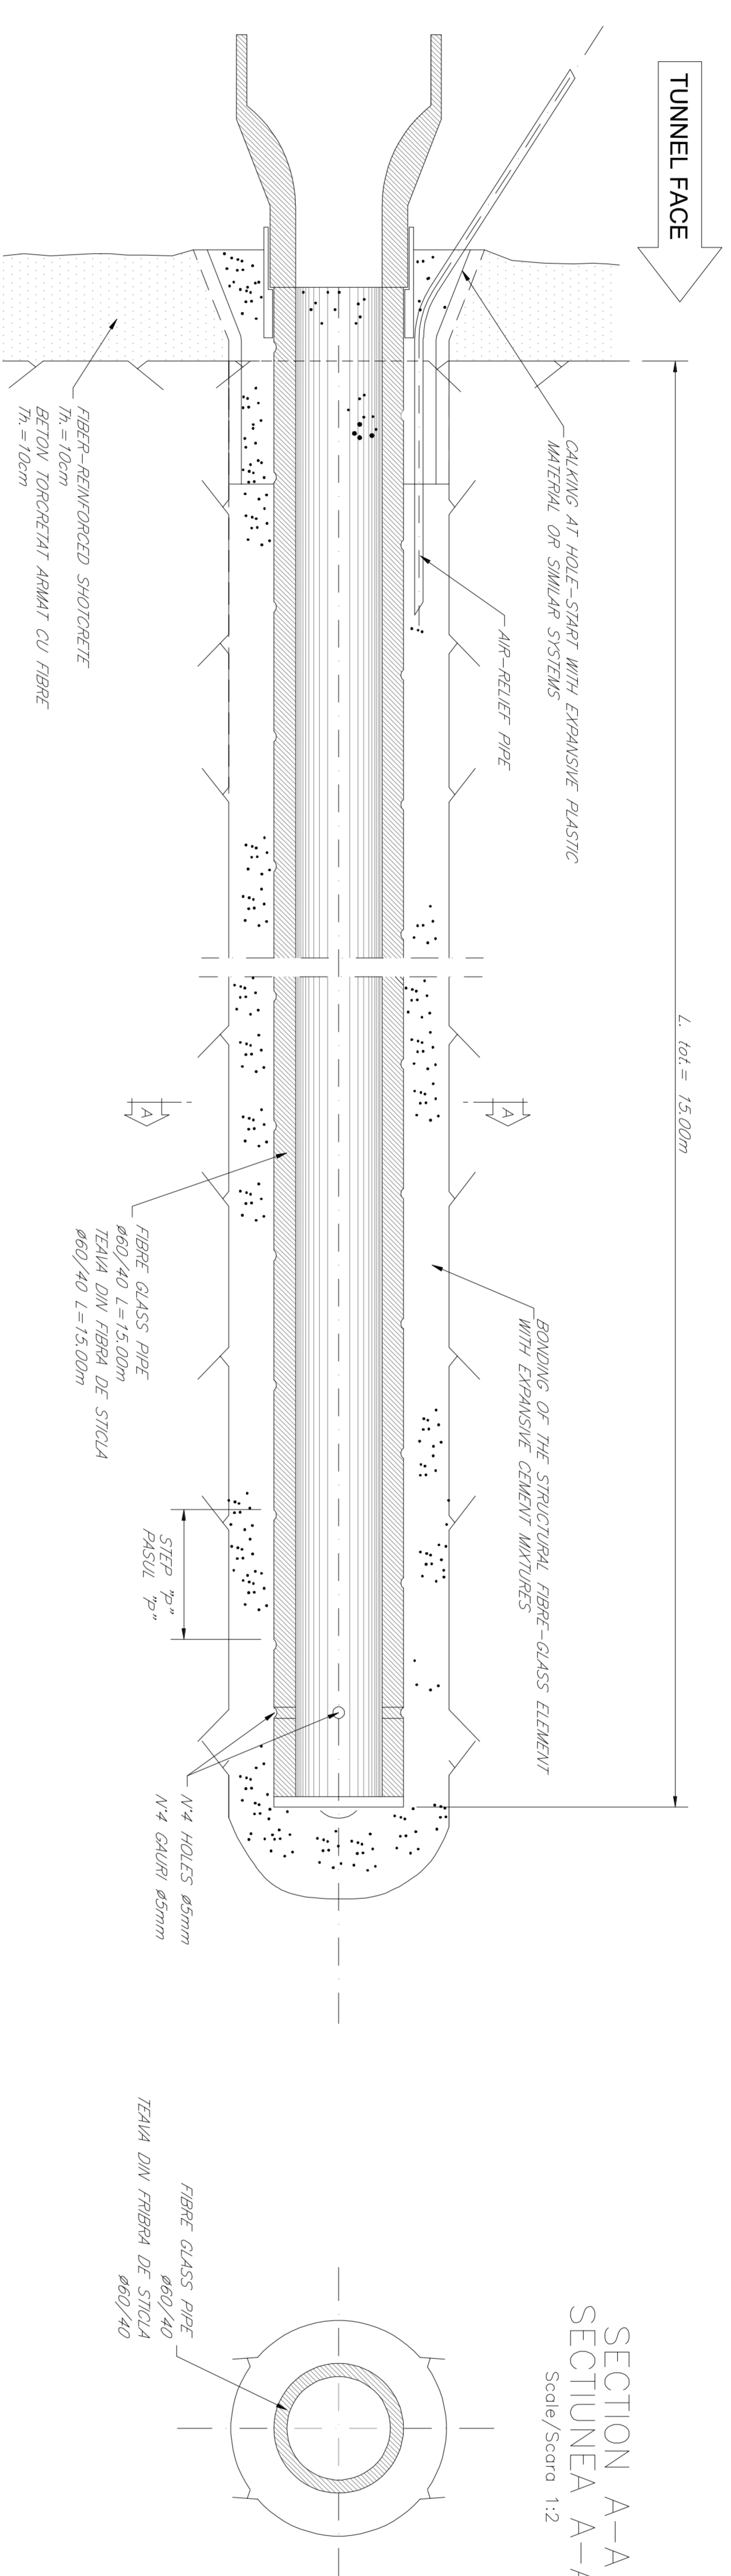

VALVED FIBRE-GLASS PIPE DETAIL
 DETALIUL TEAVA DIN FIBRA DE STICLA CU VALVA
 Scale/Scara 1:2

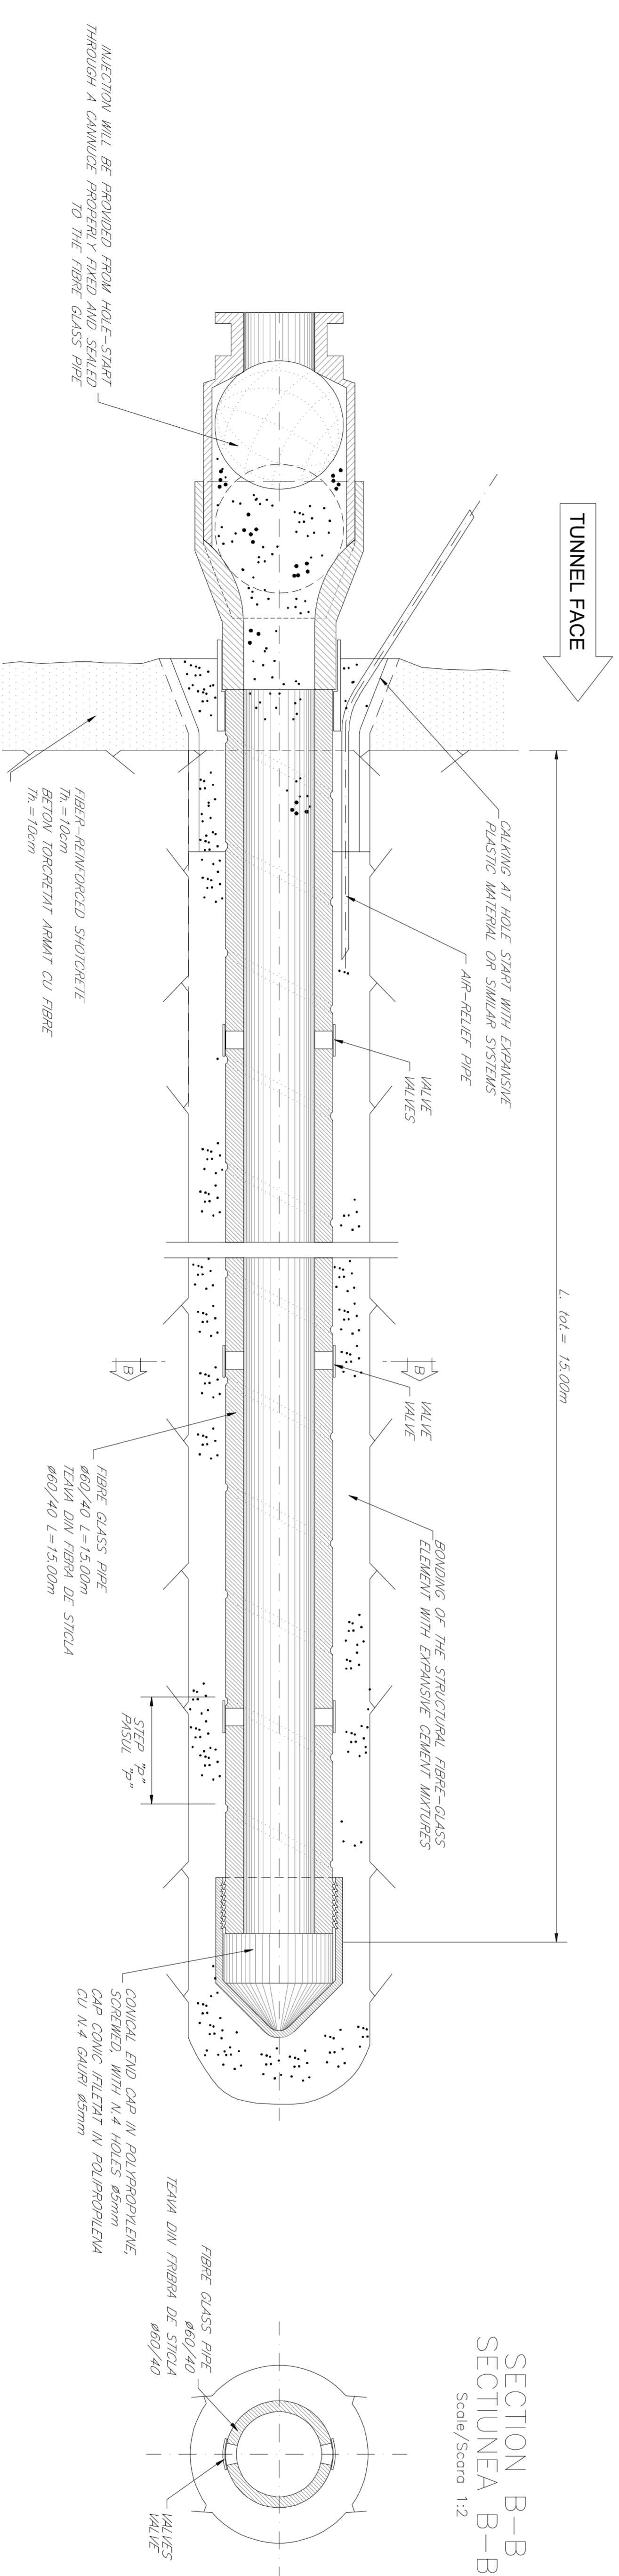

0										
1										
CLIENT / CLIENT
 ROMANIAN GOVERNMENT
 GOVERNUL ROMANIEI
 ROMANIAN GOVERNMENT
 PROJECT FINANCIAT DE UNIUNEA EUROPEANA
 EUROPEAN UNION FINANCED PROJECT

CLIENT / CLIENT
 CN.C.F. "C.F.R." - S.A.

CONSULTANT / CONSULTANT
 R. LUTZA
 C. GEMELLI
 C. GEMELLI

CONSULTANT / CONSULTANT
 R. LUTZA
 C. GEMELLI
 C. GEMELLI

ARCHITECT / ARCHITECT
 NATUKA TRINKE
 NATUKA TRINKE

ARCHITECT / ARCHITECT
 NATUKA TRINKE
 NATUKA TRINKE

PROJEKT / PROJECT
 2004/RO/16/974/002
 Faza Proiect
 P.I.N. / I.D.

PROJEKT / PROJECT
 2004/RO/16/974/002
 Faza Proiect
 P.I.N. / I.D.