


# SECTION A-A SECTIUNEA CURENTA A-A


Scale/Scara 1:50

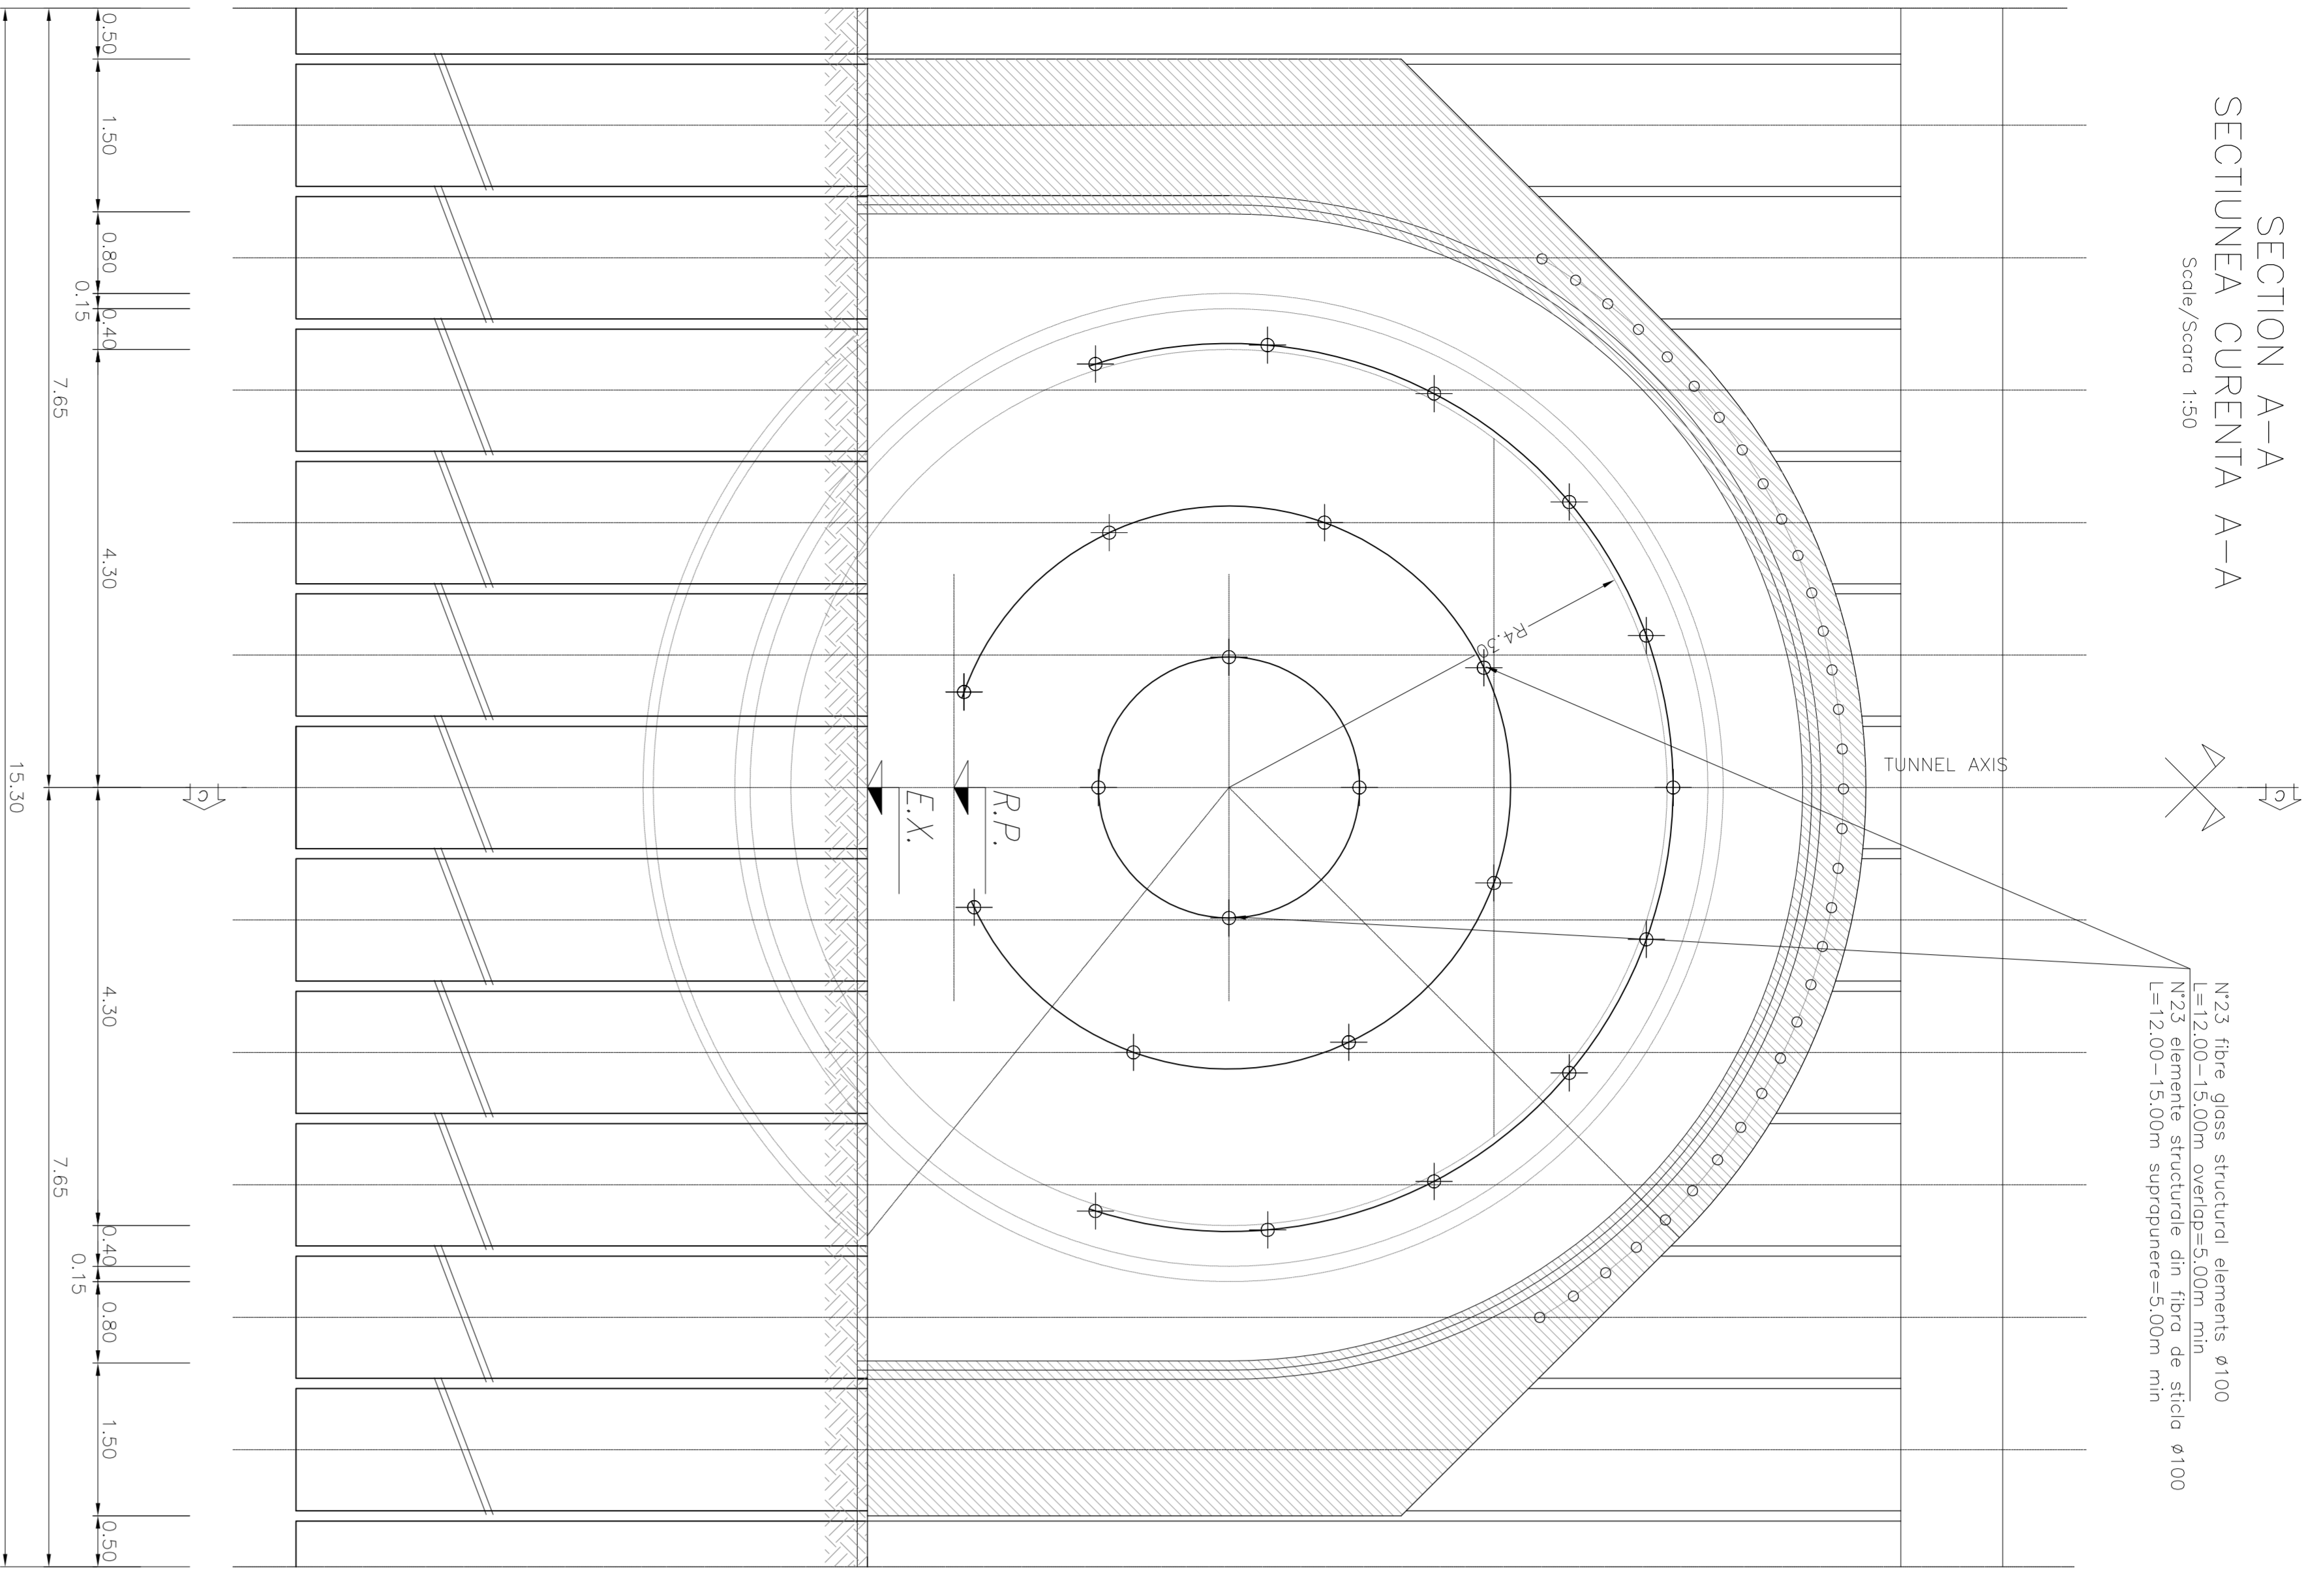

N23 fibre glass structural elements ø100  

# SECTION B-B SECTIUNEA CURENTA B-B


Scale/Scara 1:50

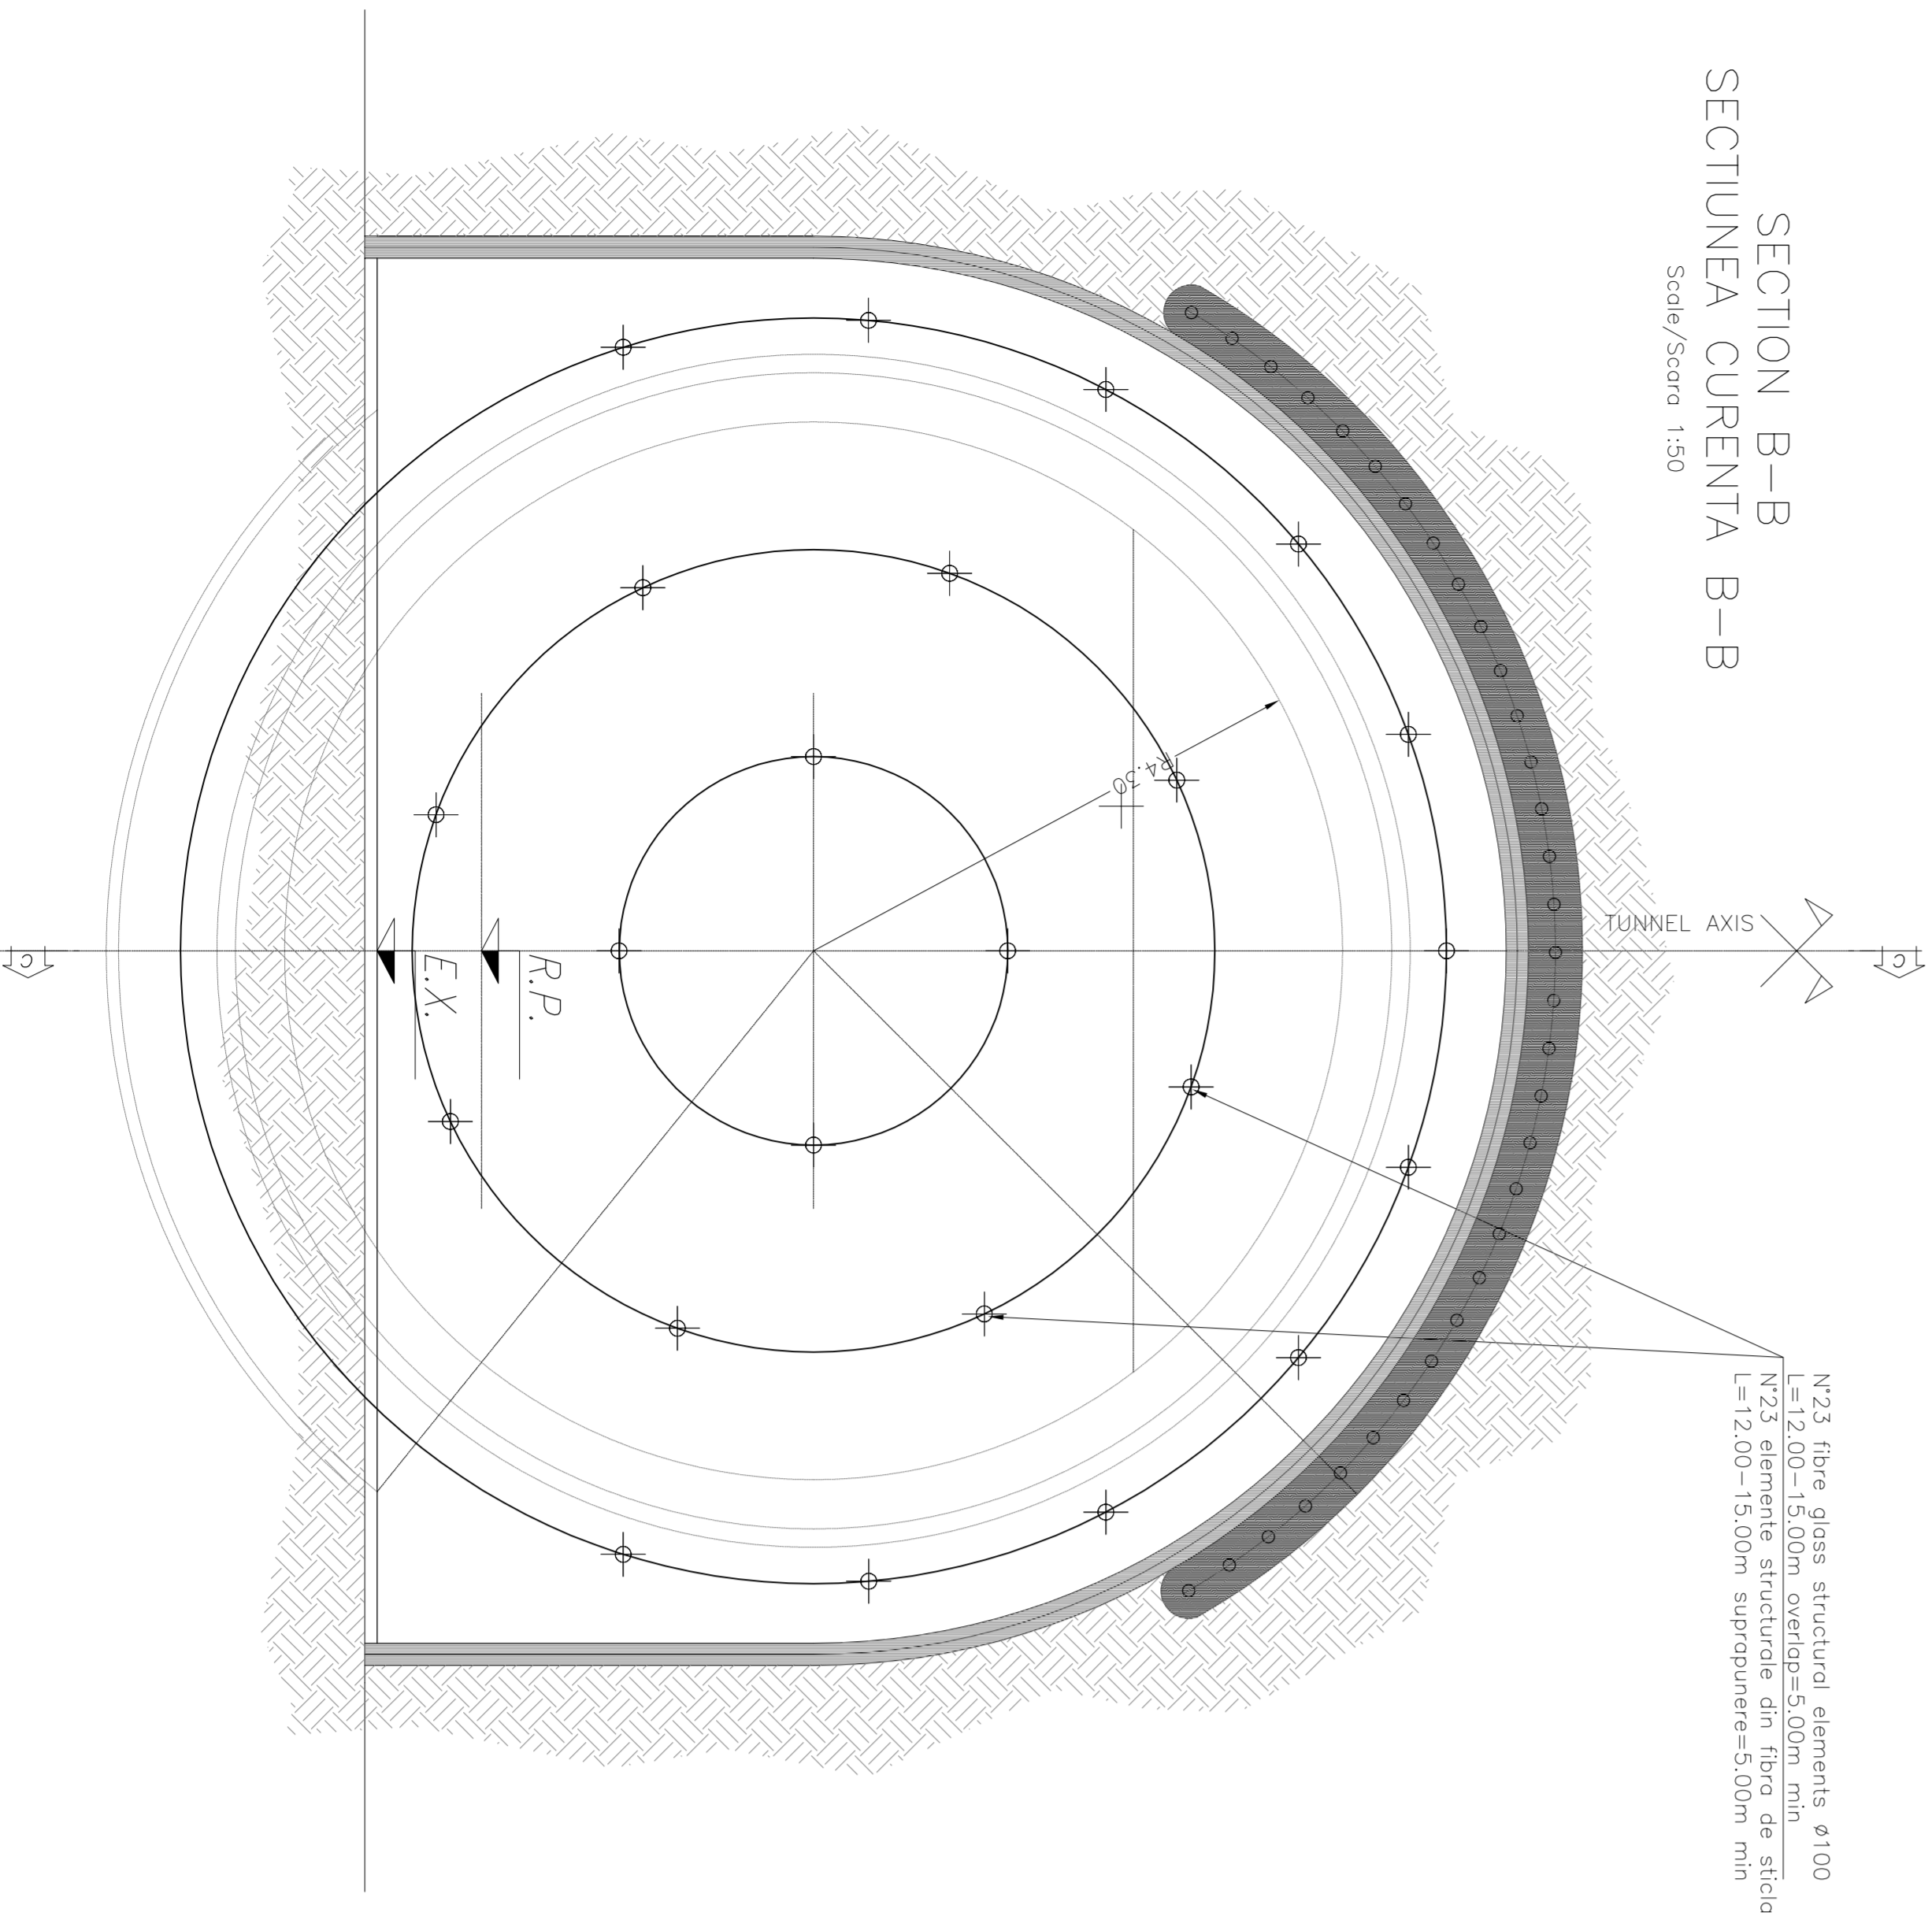

N23 fibre glass structural elements ø100  

# SECTION C-C SECTIUNEA C-C

Scale/Scara 1:50

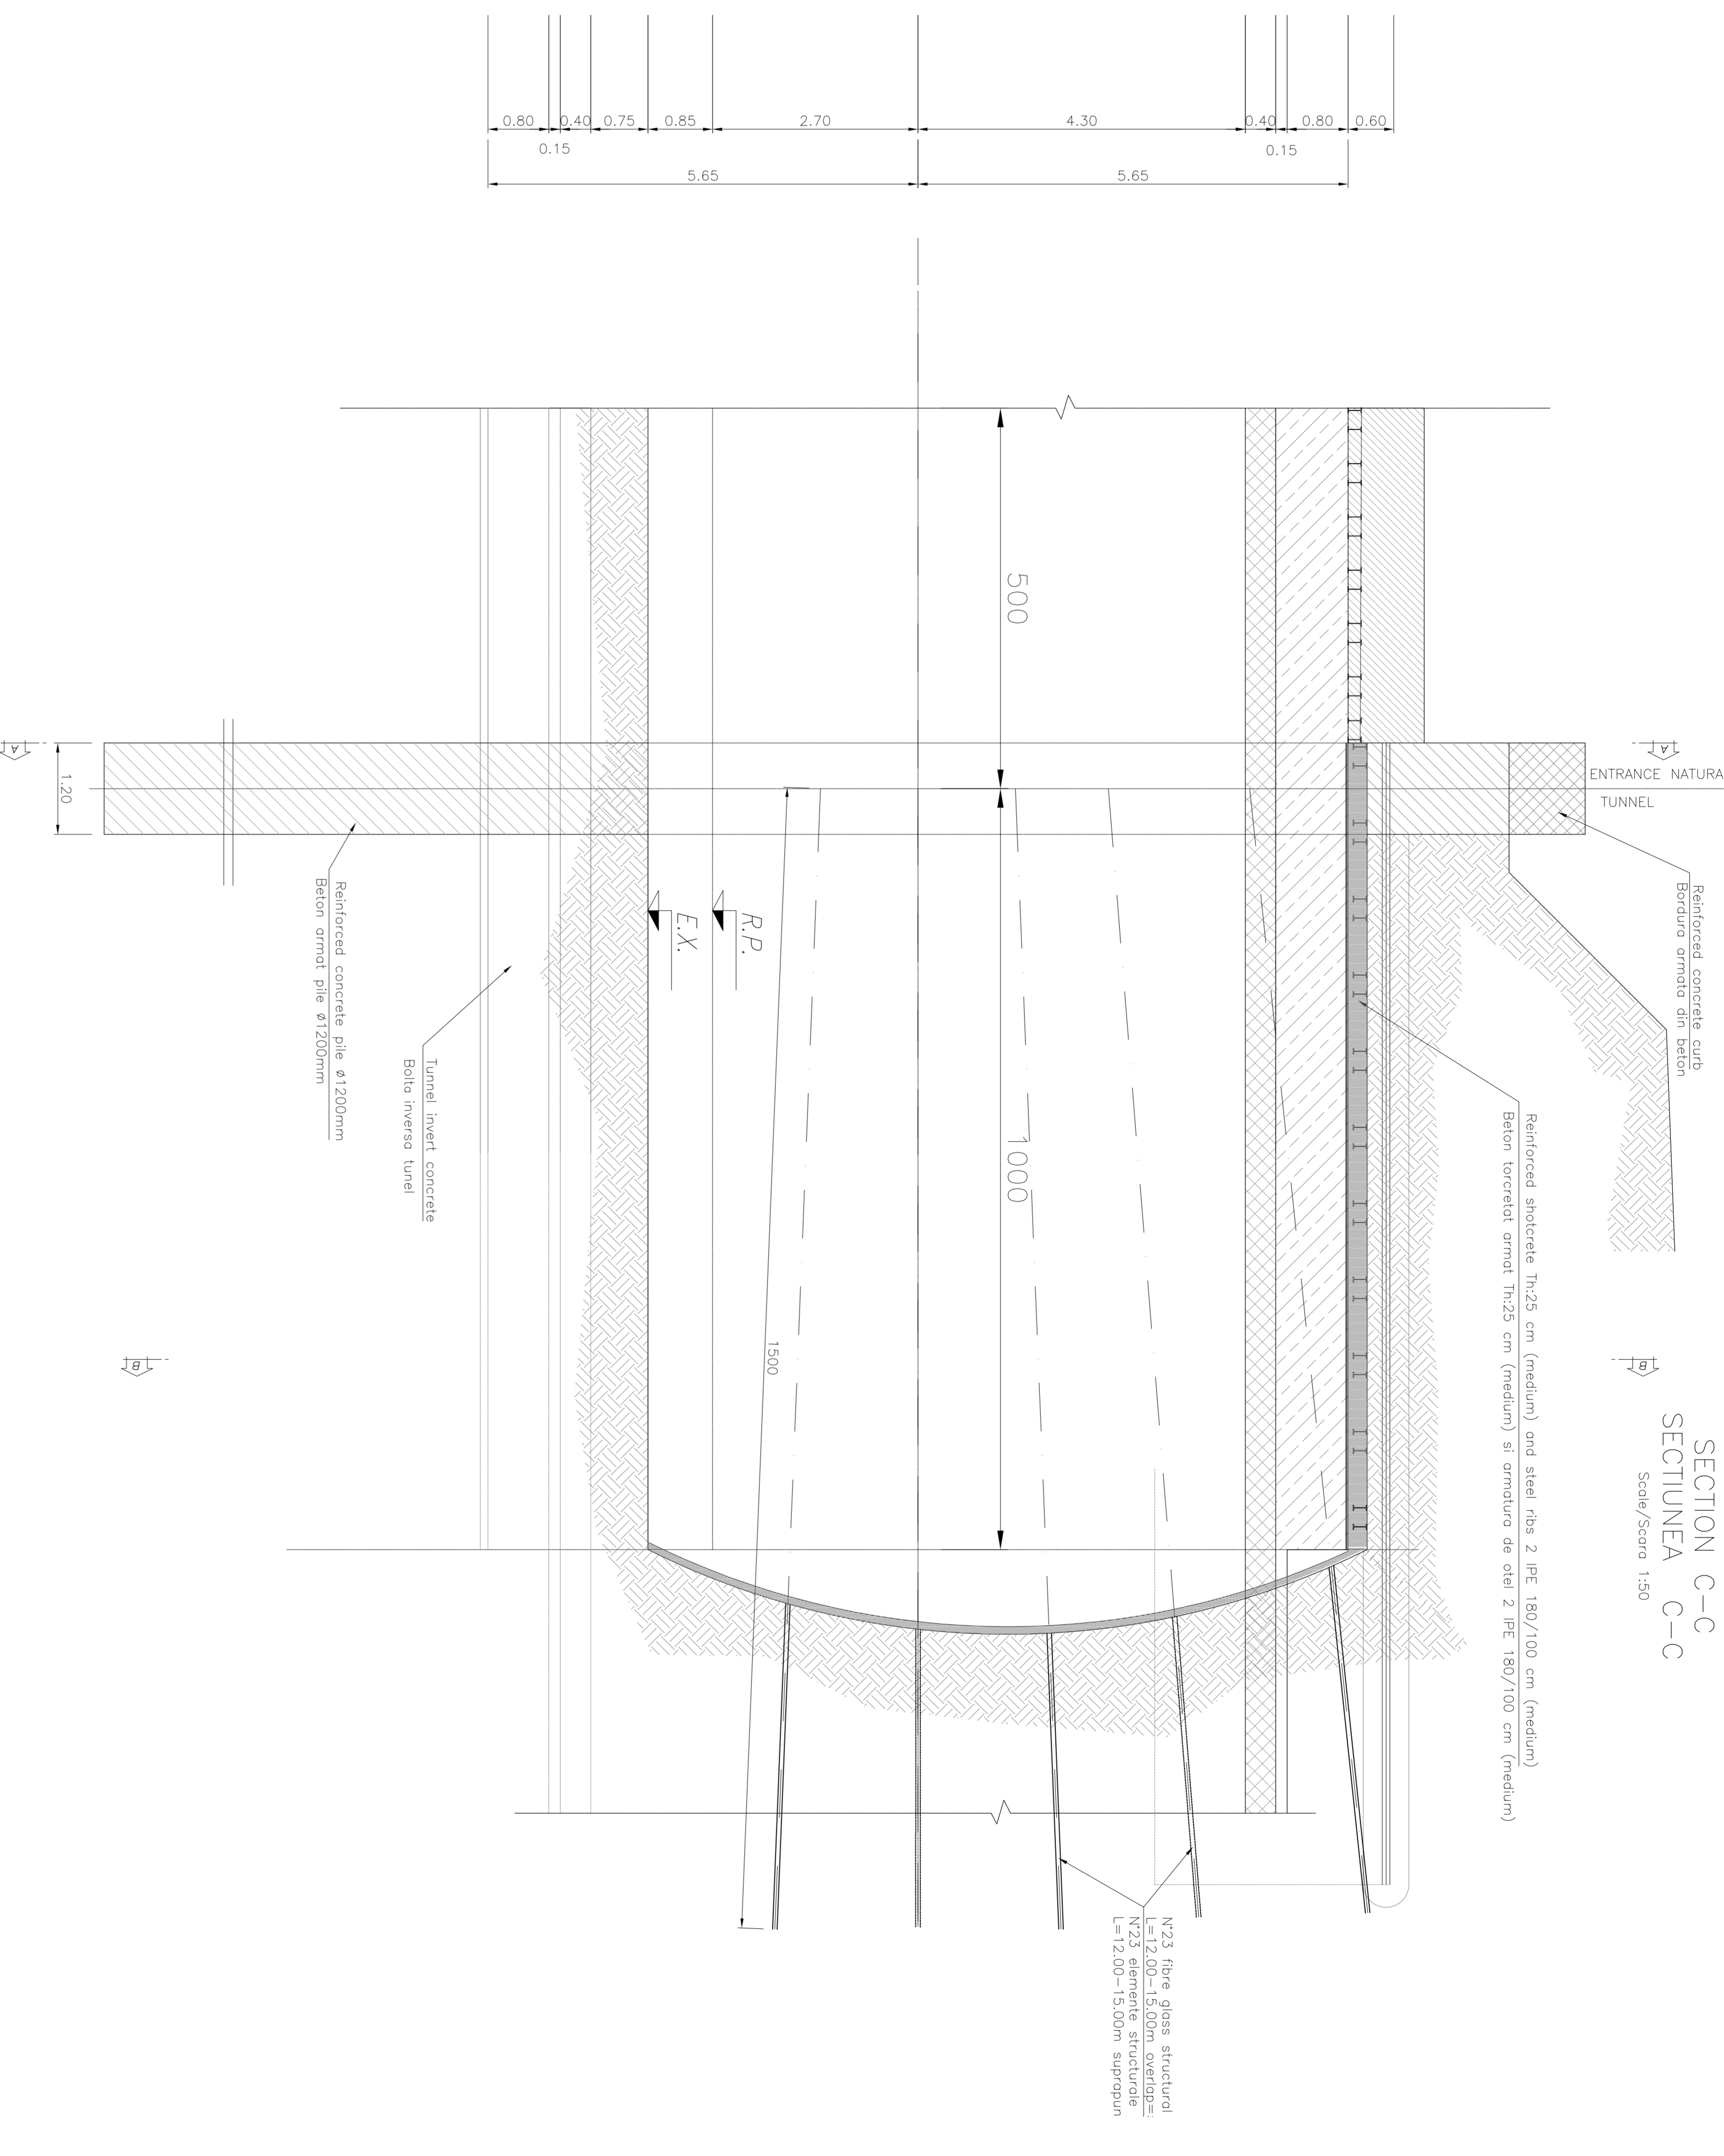

## TABELUL DE MATERIALE

**Material Table**

**Cantitate**

**MATERIAL TABLE**

**Conținutul**




LEGEND  
RP = REFERENCE PLANE  
EX = EXCAVATIONS PLANE  
FC = CENTER PLANE

**CLIENT / CLIENT**

**CONSULTANT / CONSULTANT**

**SUBCONSULTANT / SUBCONSULTANT**

**Demnitate desen / Drawing Title :** HOMORODO TUNNEL

**Proiect/Projekt**

0					
C					
B					
A					

**CONFIRMARE / CONFIRMATION SYSTEM**

E	A	1	0	1	C	1	2	B	B	G	A	0	3	0	0	0	0	0
---	---	---	---	---	---	---	---	---	---	---	---	---	---	---	---	---	---	---

**CLIENT / CLIENT**

GUVERNUL ROMÂNIEI  
ROMANIAN GOVERNMENT

PROIECT FINANȚAT DE UNIUNEA EUROPEANĂ  
EUROPEAN UNION FINANCED PROJECT

**CLIENT / CLIENT**

**CONSULTANT / CONSULTANT**

**SUBCONSULTANT / SUBCONSULTANT**

**Demnitate desen / Drawing Title :** HOMORODO TUNNEL

**Proiect/Projekt**

**CONFIRMARE / CONFIRMATION SYSTEM**