


GENERAL PLAN / PLANUL GENERAL

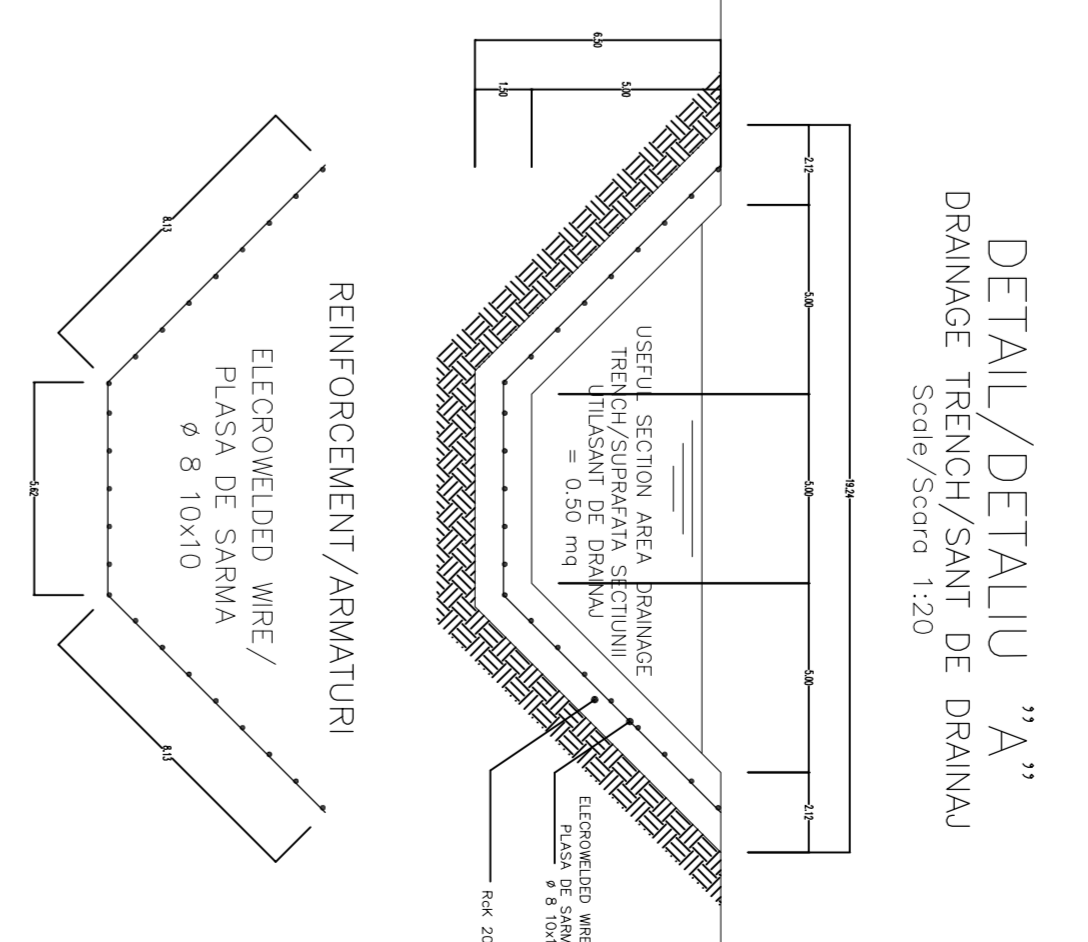

MAJOR EXTERNAL WORKS/LUCRARI MAJORE EXTERNE

CONCRETE PIPE WALL/PILA DIN BETON	L=263.4m
TUNNEL ENTRANCE PORTAL/PORTAL DE INTRARE ÎN TUNEL	L=15.00m
ARTIFICIAL TUNNEL/TUNELUL ARTIFICIAL	L=70.00m
NATURAL TUNNEL/TUNELUL NATURAL	L=110.00m
STARTING FRAMEWORK / ÎNCALZITURĂ	L=5.00m

LEGEND
 RP = REFERENCE PLANE
 EX = EXCAVATION PLANE
 PO = CENTER PLANE

NOTATIONS

INDEX	DATE	MODIFICATION	PROPOSED	APPROVED	APPROVED FOR
B					
C					
D					

CLIENT / CLIENT
CN.C.F. "C.F.R." S.A.

CLIENT / CLIENT
CFR

CONSULTANT / CONSULTANT
TECNIC

CONSULTANT / SUBCONSULTANT
LE OBERMEYER

CONSULTANT / SUBCONSULTANT


