
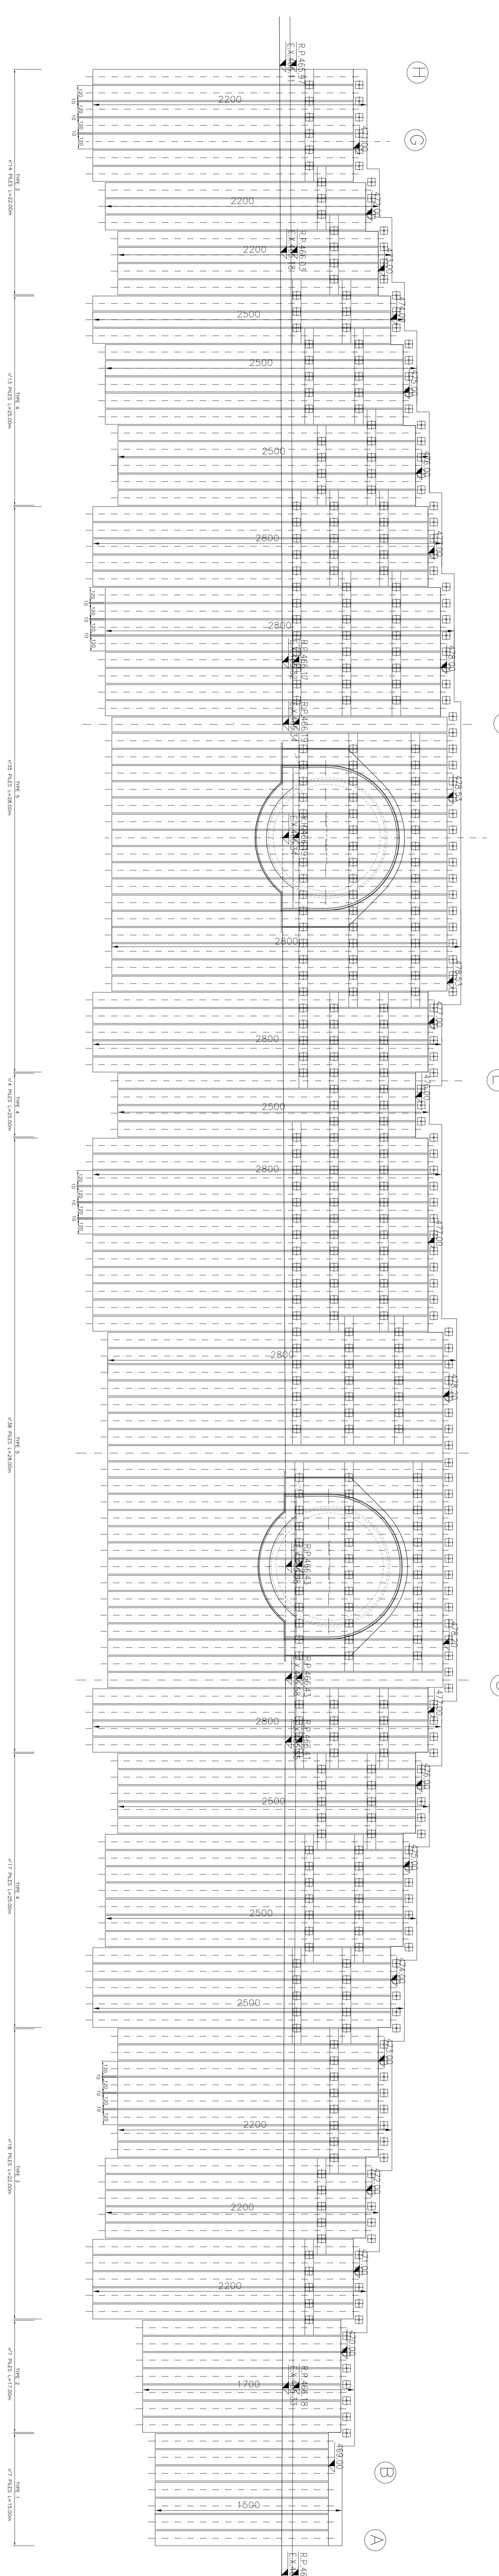


KEY MAP

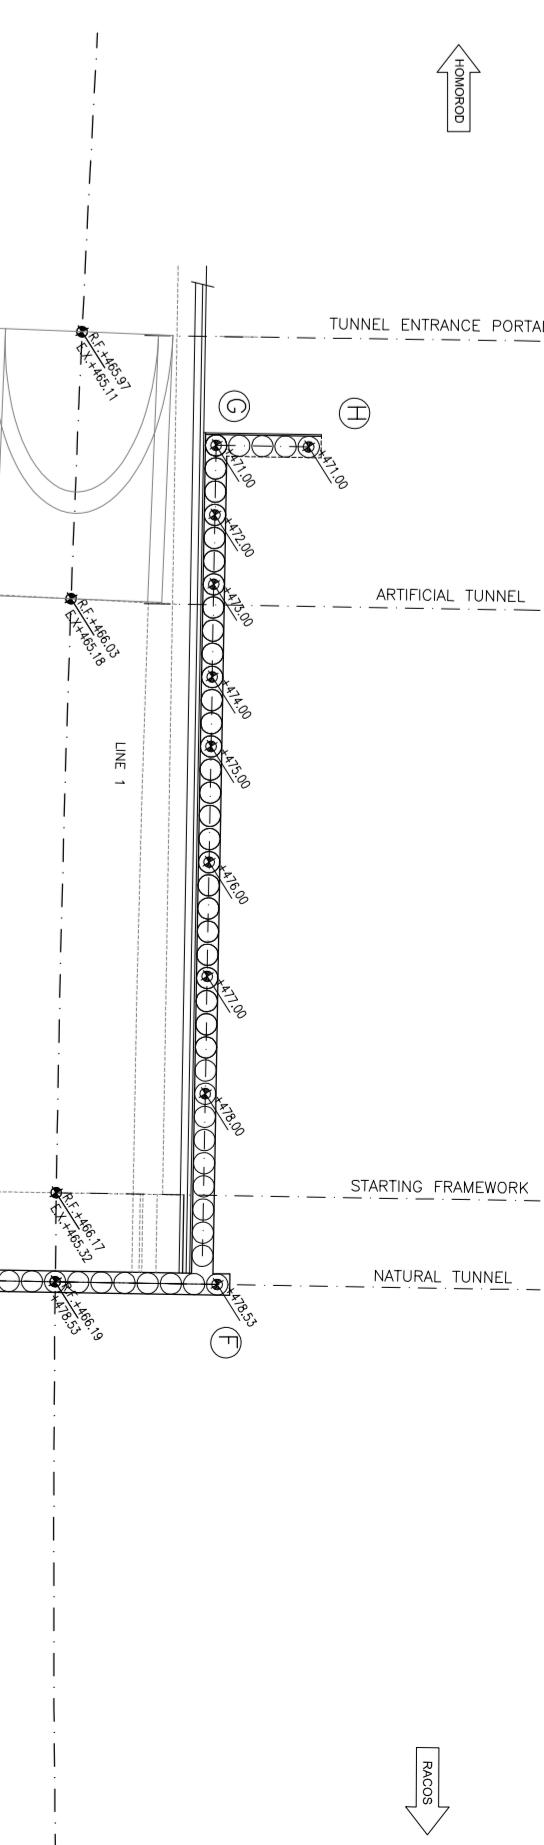

CONCRETE PILE WALL - PILES FEATURES

CONCRETE CURBS FEATURES

Lungimea	Diametru	Distanță	Consolidările impotriva momentului axial și momentului incooyerător	Consolidările impotriva forței de forfecare
m	m	m	U.m.	IV Lev.
m	m	m	m	III Lev.
28	1.2	1.3	35 φ 26	11 + 11 φ 26
25	1.2	1.3	30 φ 26	1 φ 12/20 cm
22	1.2	1.3	26 φ 20	1 φ 12/20 cm
17	1.2	1.3	20 φ 16	1 φ 12/20 cm
15	1.2	1.3	20 φ 14	1 φ 12/20 cm

b	h	Nivelul	Consolidările impotriva momentului axial și momentului incooyerător	Consolidările impotriva forței de forfecare
m	m	m	m	n.
1.5	1.1	-0.5	11 + 11 φ 26	1 φ 12/20 cm
0.6	0.7	-4	4 + 4 φ 26	1 φ 12/20 cm
0.6	0.7	-8	4 + 4 φ 26	1 φ 12/20 cm
0.6	0.7	-12	4 + 4 φ 26	1 φ 12/20 cm

ANCHORS

Parametru	Symbol	U.m.	IV Lev.	III Lev.	II Lev.	I Lev.
			-12 m	-8 m	-4 m	-0.5 m
Characteristic tensile breaking strength at 0 % elongation	f _{pk}	N/mm ²	1860	1860	1860	1860
Number of wire strand area	f _{pk}	N/mm ²	1670	1670	1670	1670
Angle	At	mm ²	140	140	140	140
Length of the injected zone	L _{ek}	m	9.3	22.5	22.5	22.5
Free length	L _f	m	9	11.4	10.7	6.6
Total anchor length	L _t	m	17.9	22.1	19.9	19.7
Anchor initial stress	T _i	kN	390.0	390.0	195.0	195.0
Characteristic tensile breaking strength	R _k	kN	1582	1582	1582	1582
Ultimate tensile breaking strength	R _d	kN	1420	1420	1420	1420
Resistenta finală de rupere la întindere	R _d	kN	1420	1420	1420	1420

ANCHORS

CO-CONSULTANT / CONSULTANT	SP Project Manager	Project Manager	Date	Signature
Approved	Approved	Approved	Approved	Approved
A. Ionescu	G. Cambell	C. Sambelli	20/07/2010	
Approved	Approved	Approved	Approved	Approved
B. Popescu	C. Sambelli	C. Sambelli	20/07/2010	
Approved	Approved	Approved	Approved	Approved
C. Sambelli	C. Sambelli	C. Sambelli	20/07/2010	


