



SECTION
SECTIUNEA
Scale/Scara 1:50

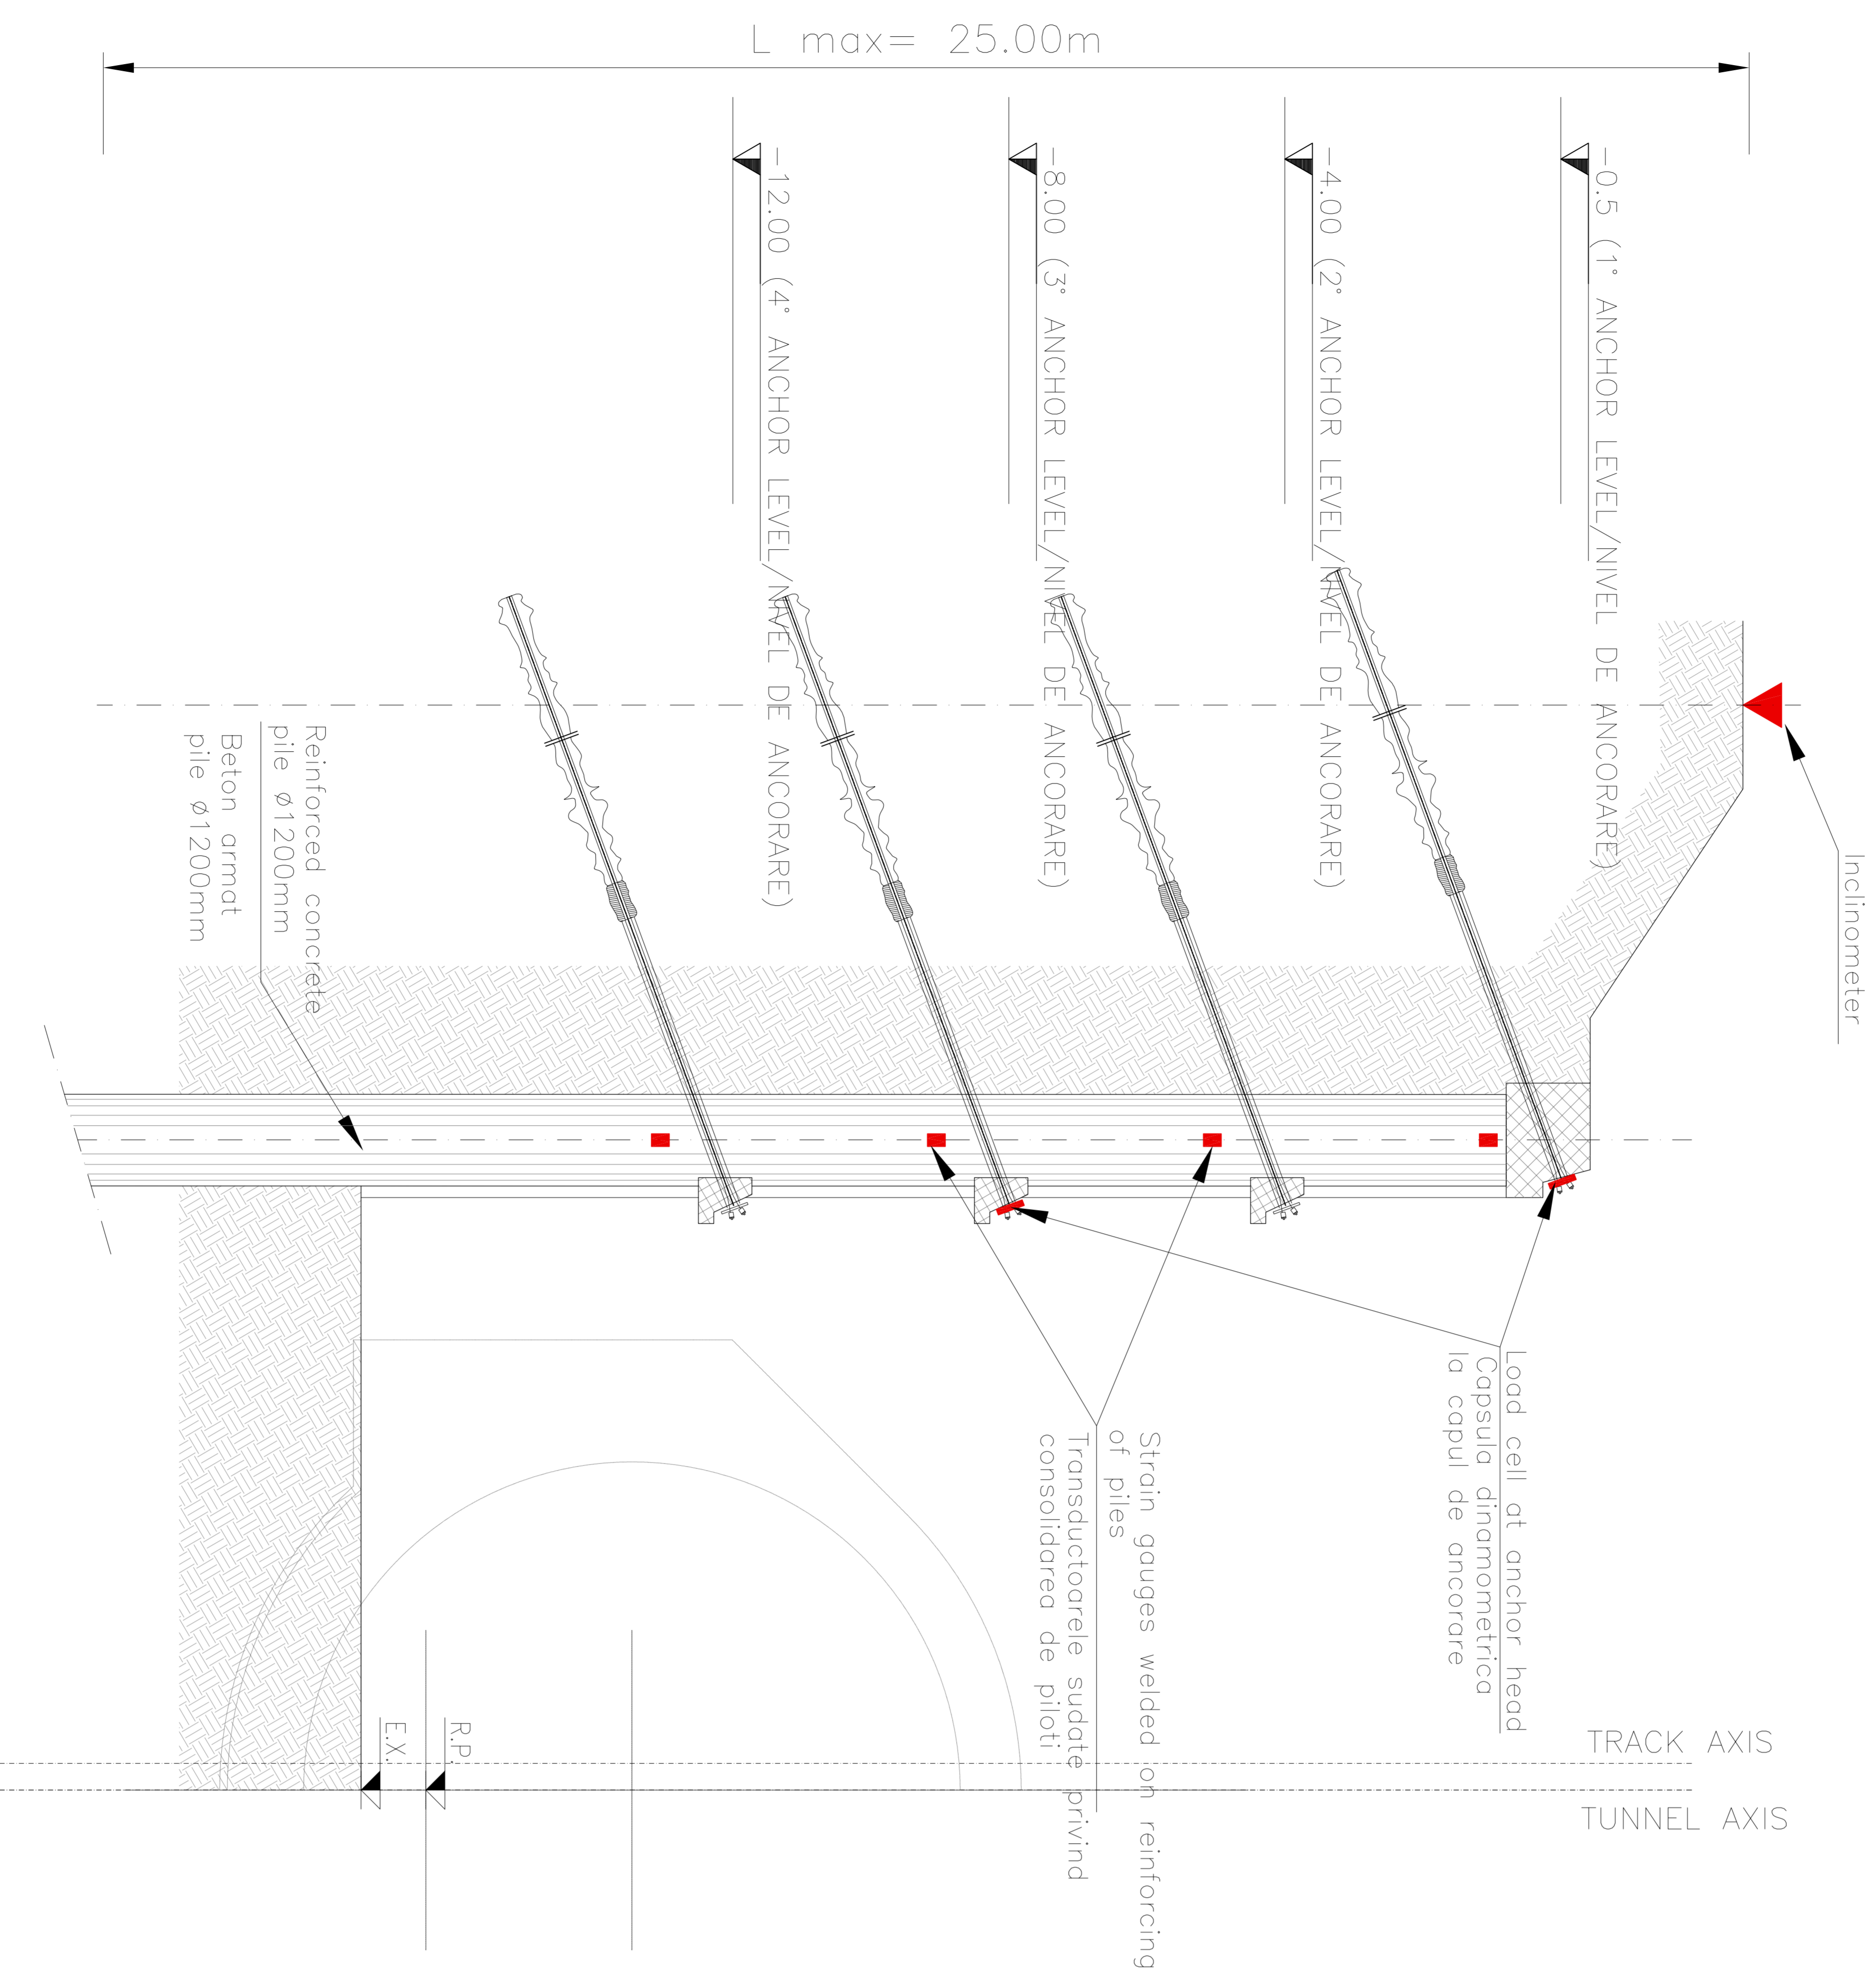

ELEVATION
ELEVATIE
Scale/Scara 1:50

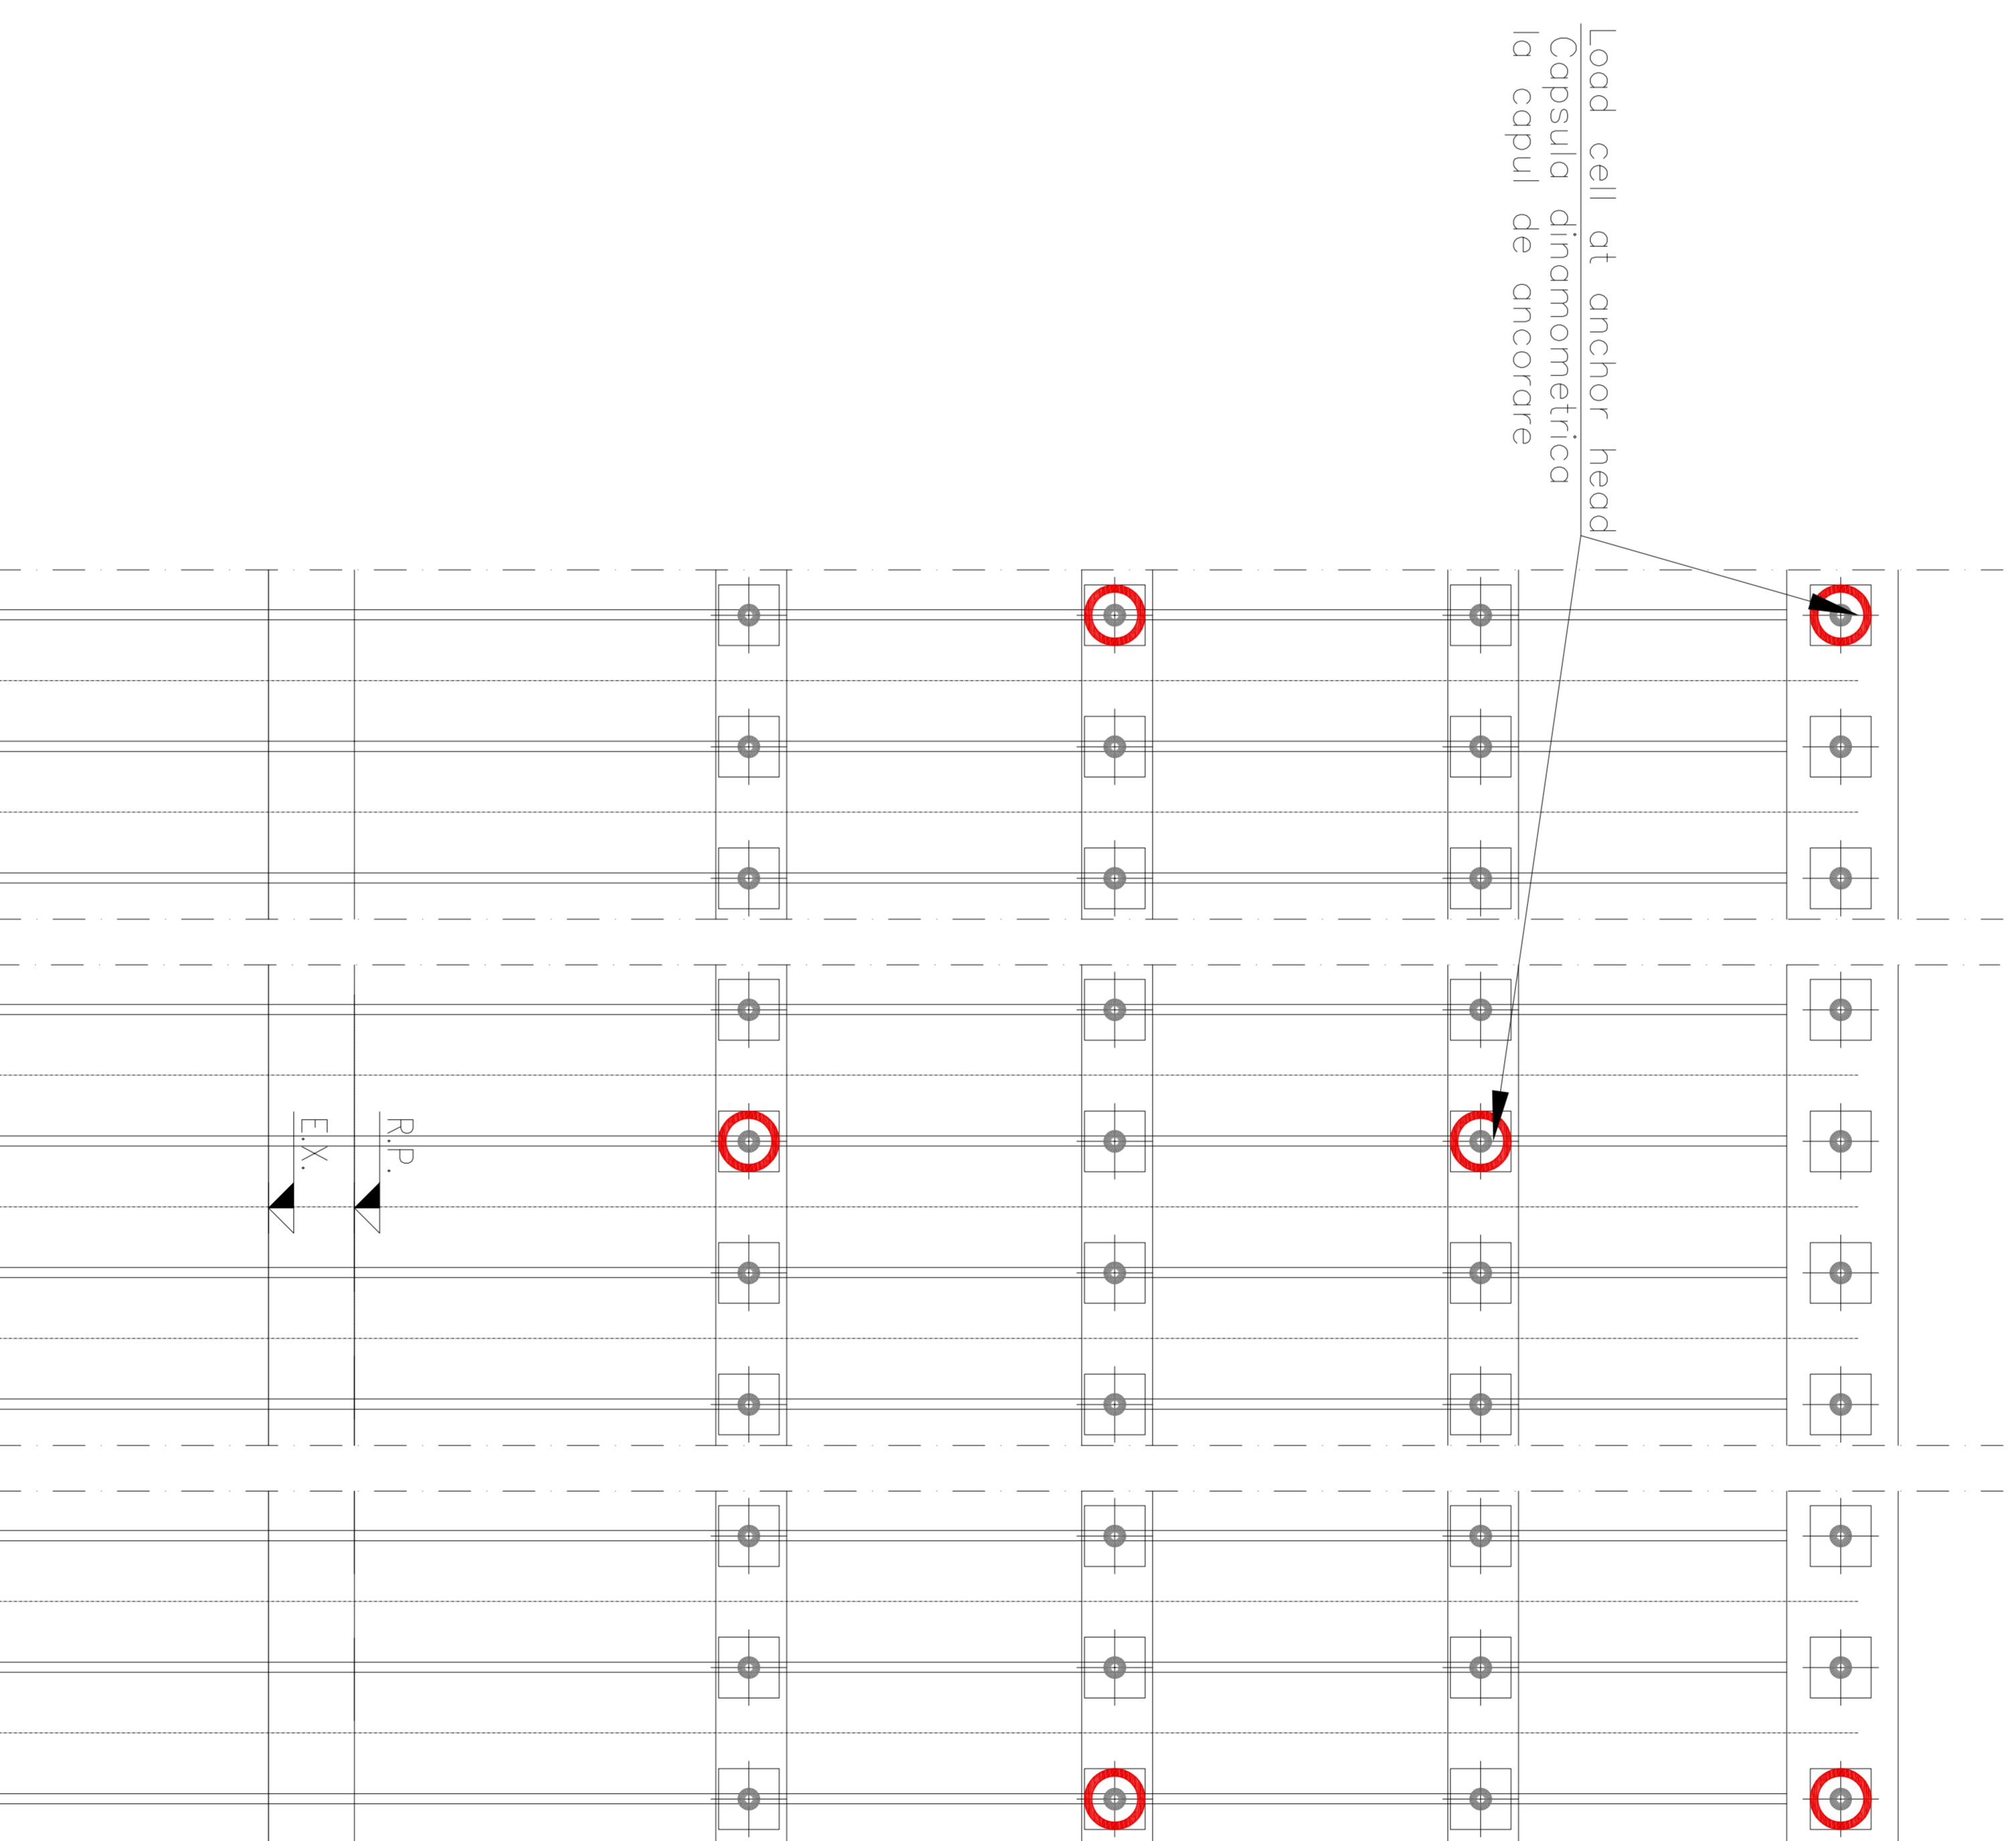

NOTIUNI
 DURING THE FULL CONSTRUCTION WILL BE MONITORED THE STRUCTURES WORKINGS.
 IF THE MEASURED WORKINGS WILL BE OUTSIDE FROM THE BEING ADAPTED IN THE CALCULATION REPORT
 UNDER THE CONTROL OF THE RESPONSIBLE ENGINEER. THE CONTROL OF THE STRUCTURE WORKINGS IS BEING
 DONE BY THE CONTROL OF THE RESPONSIBLE ENGINEER. THE CONTROL OF THE STRUCTURE WORKINGS IS BEING
 DONE BY THE CONTROL OF THE RESPONSIBLE ENGINEER.

0					
1					
2					
3					
4					
5					
6					
7					
8					
9					

CLIENT / CLIENT		 C.N.C.F. "C.F.R." - S.A.	
CONSULTANT / CONSULTANT		 OBERMEYER Consulting Engineers	
SUBCONSULTANT / SUBCONSULTANT		 TECNIC	

Dimensiune desen / Drawing Title : HOMOROD TUNNEL ENTRANCE HOMOROD SIDE Tunnel section and reinforcement system		Proiect/Project 2044/RO/16/974/002 Faza / Phase: P.Ih. / I.D.	
Reprezentarea fazei de calcul a unei componente a unui sistem de transport feroviar, pentru o linie de cale ferata din cadrul Planului National de Dezvoltare Infrastructura si Transporturi, finantata de catre Guvernul Romaniei si Uniunea Europeana.		Scale / Scara Variet / Varietas LOT	
Date Date Date		Nr. / No Nr. / No	

0	1	2	3	4	5	6	7	8	9
0	1	2	3	4	5	6	7	8	9