
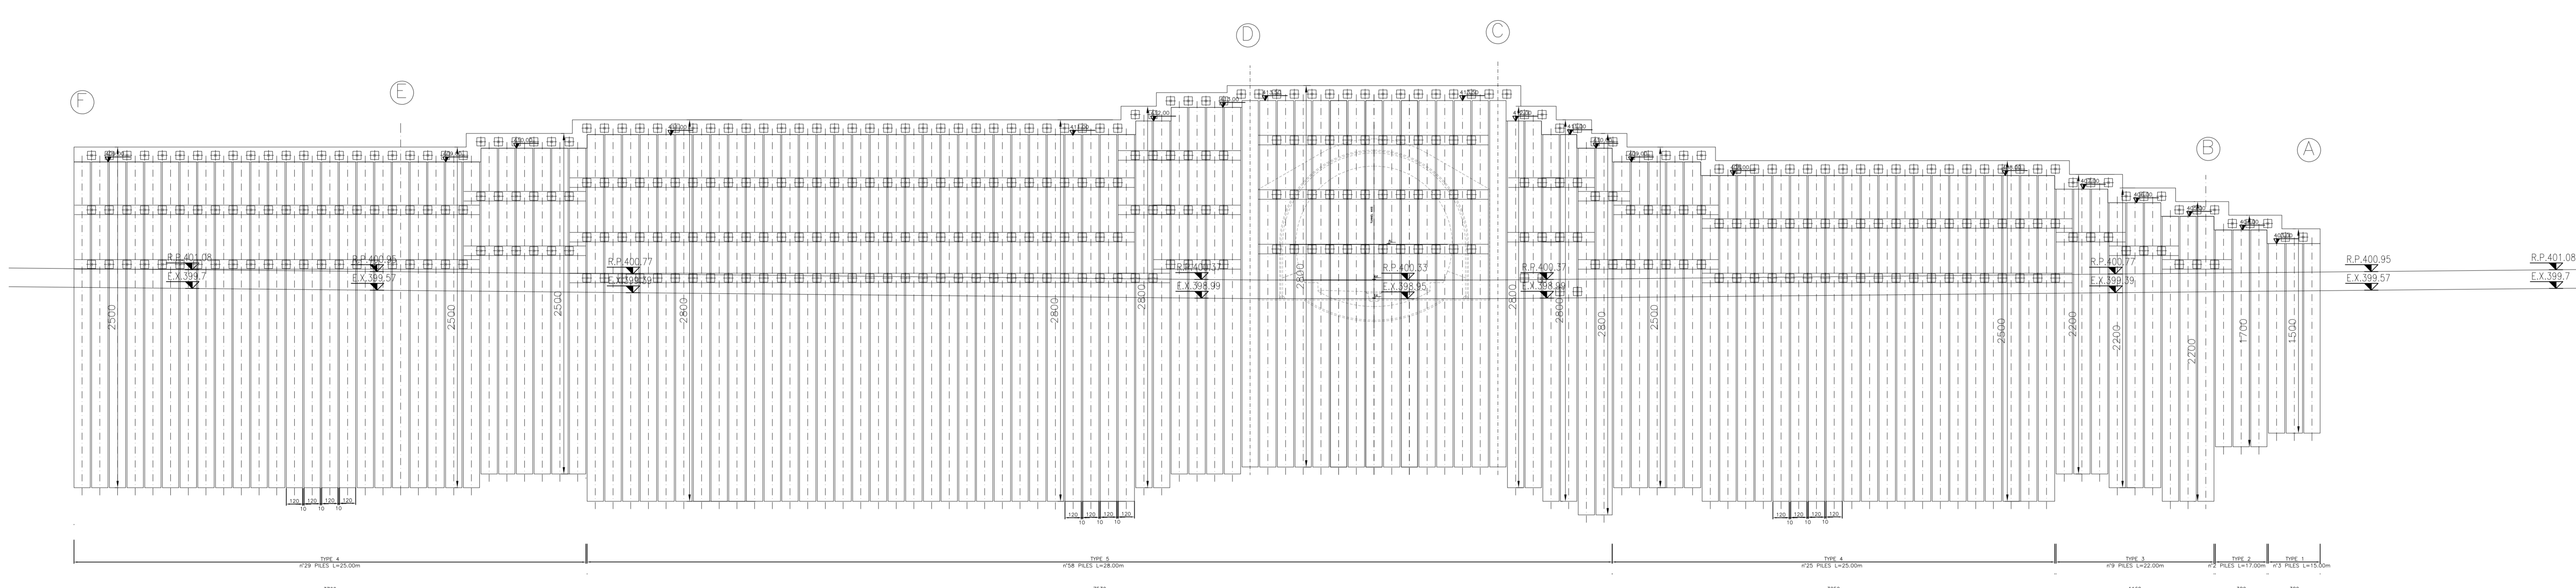


KEY MAP

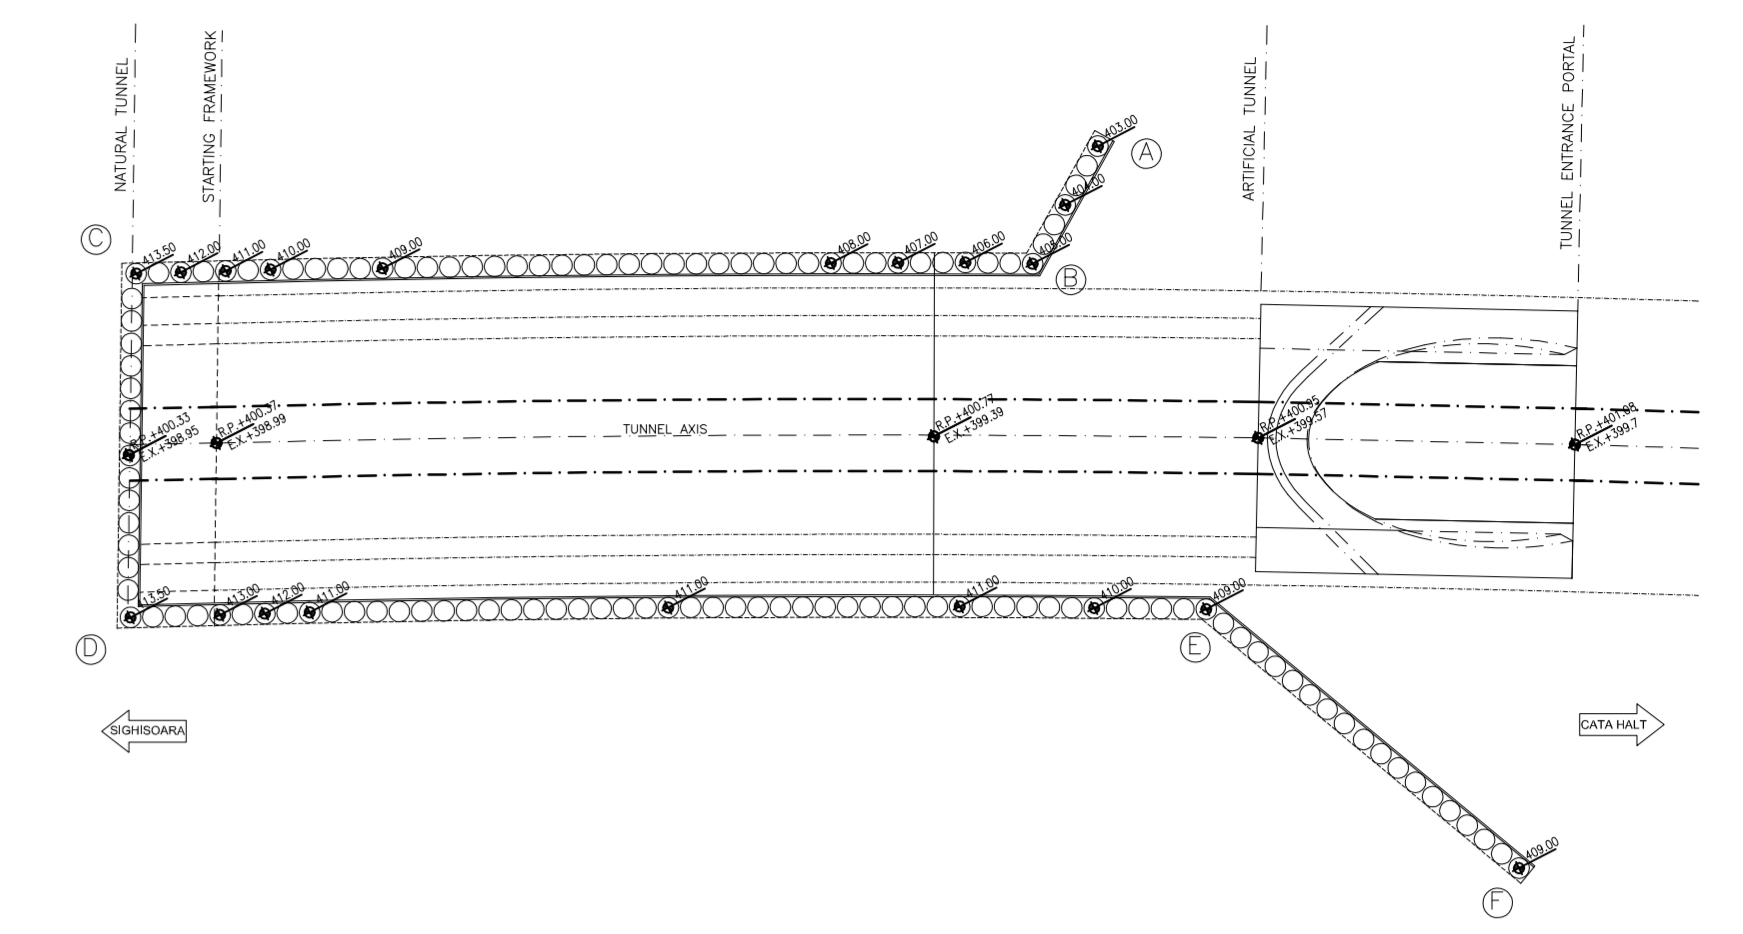

NOTE/NOTA
 PILE WALL PROTECTED WITH SHOTCRETE Th=10cm REINFORCED WITH STEEL MESH #6 15 X 15 cm + DRAINAGES MESH 3 X 3 m LENGTH 3m
 PROTEJATE CU PERETI DESPRITITORI CU SHOTCRETE Th=20cm SI ARMATE CU REȚEA #6 15 X 15 cm + DREBAJ 3 X 3 m LUNGIMEA 3m

LEGEND
 RP = REFERENCE PLANE
 EX = EXCAVATIONS PLANE
 PC = CENTERS PLANE

D																									
C																									
B																									
A																									
Index	Date	Modificari / Modifications	Proiectant / Designer	Aprobat / Approved	Aprobat CFR / Approved CFR																				
CLIENT / CLIENT																									
CONSULTANT / CONSULTANT		<table border="1"> <tr> <td>Aprobat / Approved</td> <td>Șef proiect / Project manager</td> <td>R. Liuzza</td> <td>Data / Date</td> <td>Semnătură / Signature</td> </tr> <tr> <td>Aprobat / Approved</td> <td>Coordonator Secțiune 1 / Section 1 Coordinator</td> <td>C. Gambelli</td> <td></td> <td></td> </tr> <tr> <td>Verificat / Checked</td> <td>Tunel Expert / Tunnel Expert</td> <td>C. Gambelli</td> <td></td> <td></td> </tr> <tr> <td>Intocmit / Elaborated</td> <td>Proiectant / Designer</td> <td>C. Gambelli</td> <td></td> <td></td> </tr> </table>				Aprobat / Approved	Șef proiect / Project manager	R. Liuzza	Data / Date	Semnătură / Signature	Aprobat / Approved	Coordonator Secțiune 1 / Section 1 Coordinator	C. Gambelli			Verificat / Checked	Tunel Expert / Tunnel Expert	C. Gambelli			Intocmit / Elaborated	Proiectant / Designer	C. Gambelli		
Aprobat / Approved	Șef proiect / Project manager	R. Liuzza	Data / Date	Semnătură / Signature																					
Aprobat / Approved	Coordonator Secțiune 1 / Section 1 Coordinator	C. Gambelli																							
Verificat / Checked	Tunel Expert / Tunnel Expert	C. Gambelli																							
Intocmit / Elaborated	Proiectant / Designer	C. Gambelli																							
SUBCONSULTANT / SUBCONSULTANT		<table border="1"> <tr> <td>Aprobat / Approved</td> <td>Responsabil Subconsultant / Subconsultant Responsible</td> <td></td> <td></td> <td></td> </tr> <tr> <td>Intocmit / Elaborated</td> <td>Proiectant / Designer</td> <td></td> <td></td> <td></td> </tr> </table>				Aprobat / Approved	Responsabil Subconsultant / Subconsultant Responsible				Intocmit / Elaborated	Proiectant / Designer													
Aprobat / Approved	Responsabil Subconsultant / Subconsultant Responsible																								
Intocmit / Elaborated	Proiectant / Designer																								
Rehabilitarea liniei de cale ferată Brașov - Simeria, parte componentă a coridorului IV Pan European, pentru circulația trenurilor cu viteză maximă de 160 km/h. Secțiune 1 Brașov - Sighisoara Rehabilitation of the railway line Brașov - Simeria, component Part of the IV Pan-European Corridor, for the trains circulation with maximum speed of 160 km/h. Section 1 Brașov - Sighisoara		Project/Project 2004/RO16/PA/002 Faza / Phase: P,Th / T,D.																							
Denumire desen / Drawing Title:		MURENI TUNNEL ENTRANCE ARCHITECTURE SIDE Tunnel entrance concrete pile wall: Development profile Piles din beton a peretului de la intrarea in tunel: Profilul de dezvoltare																							
Codificare / Codification System		Scara / Scale: variat / various LOT: - Nr. / No: -																							
E A 5 1		0 1 C 1 6 F 9 G A 1 0 0 0 0 0 2 0																							