



PHASE 1
FAZA
Scara/Scale 1:200

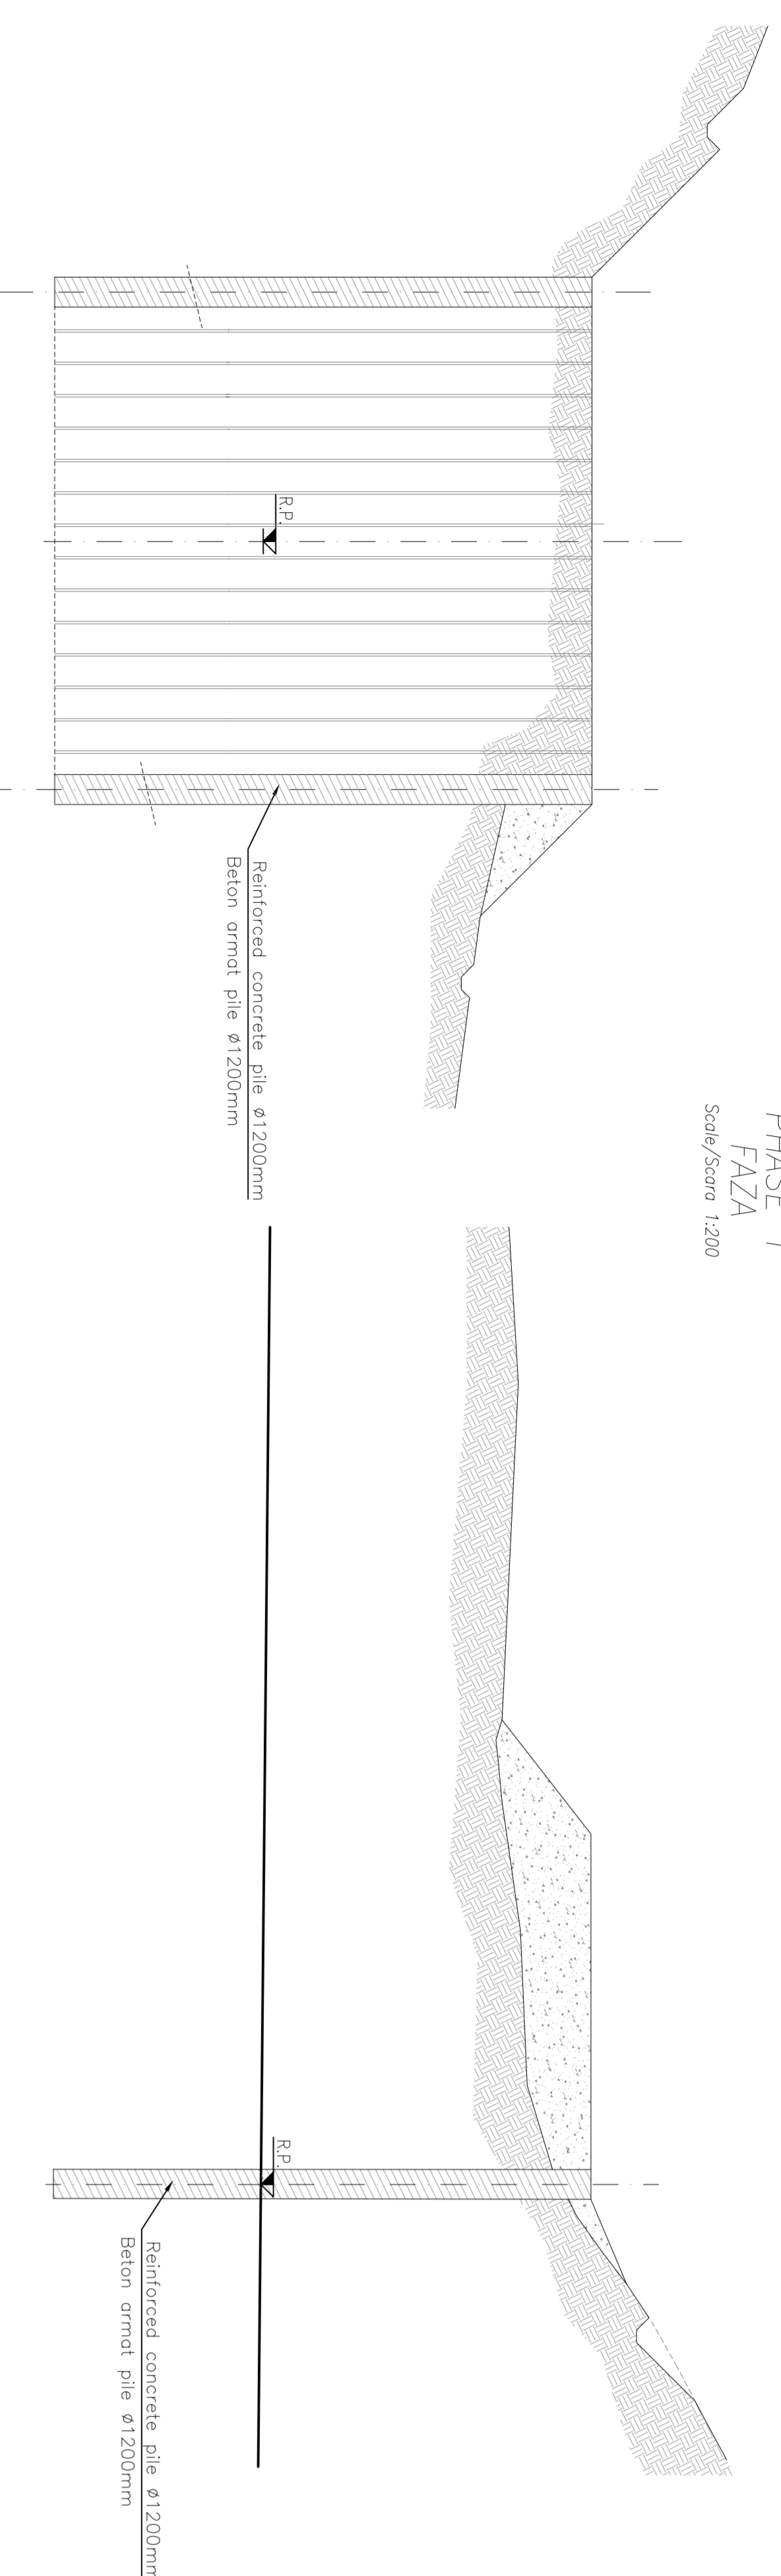


Pile wall realization
Realizarea pila din beton

PHASE 3
FAZA
Scara/Scale 1:200

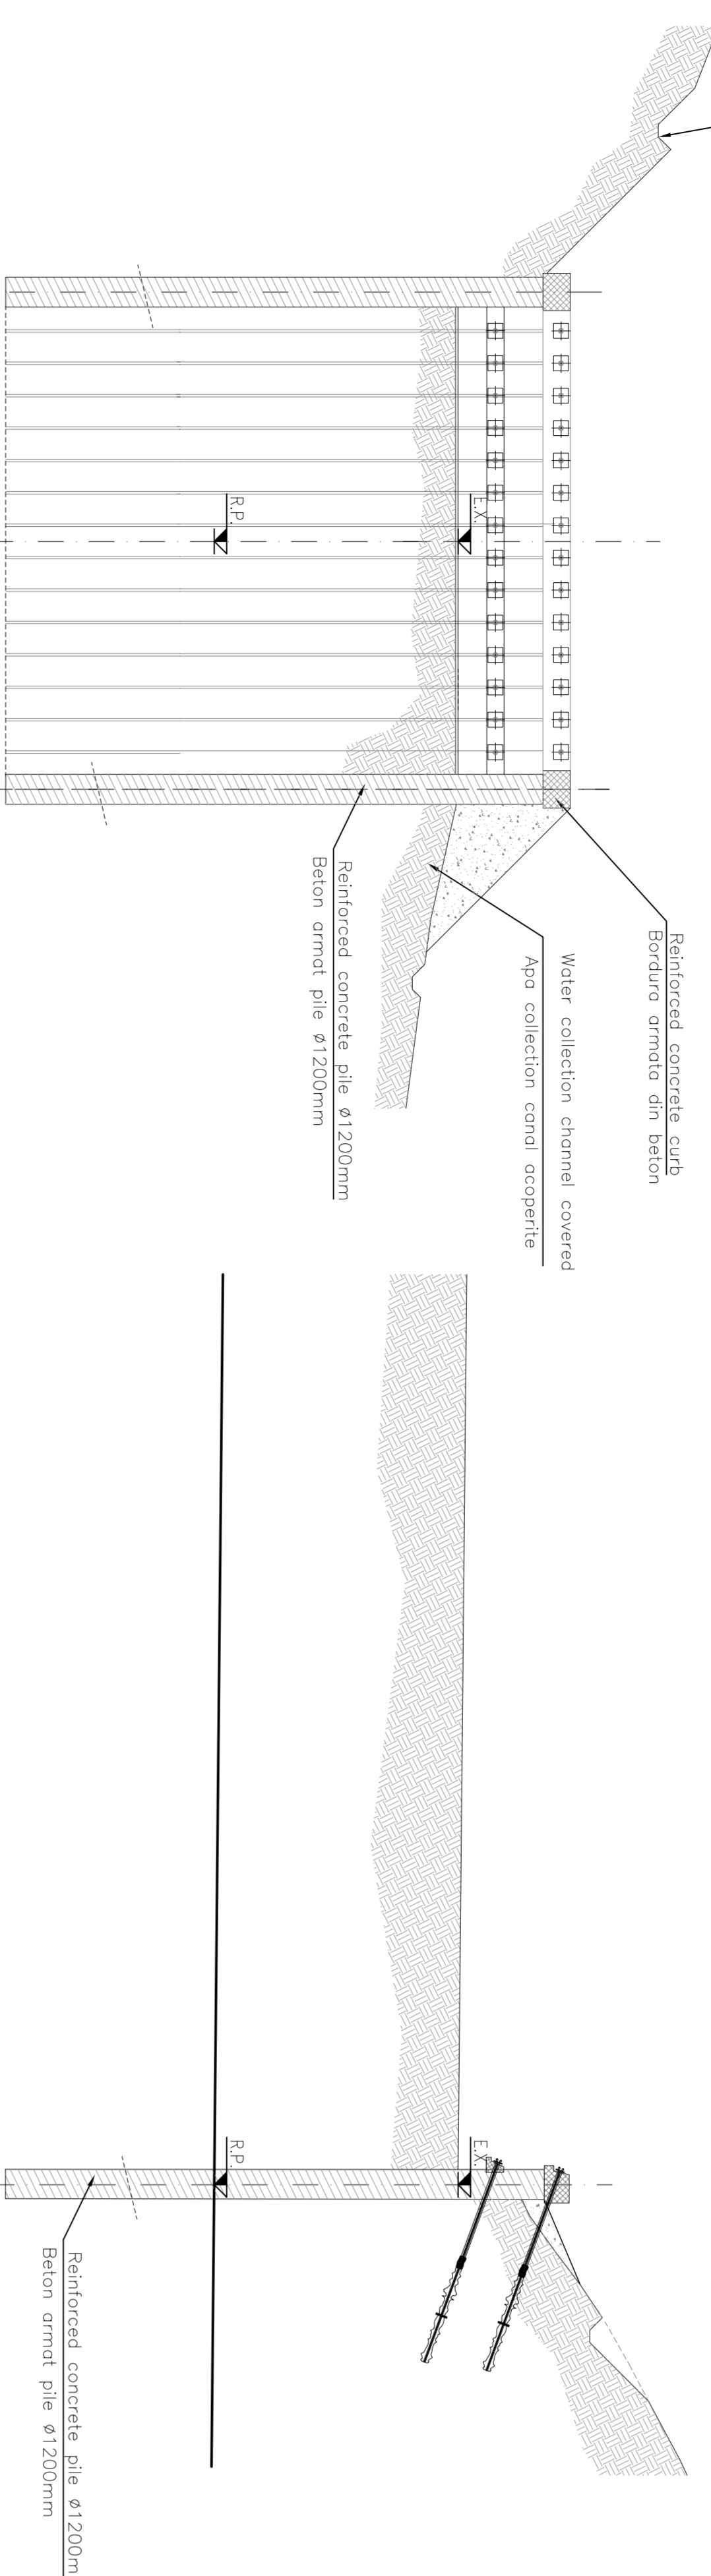


Excavation and realization anchor second level
Excavare si realizarea de ancore a doua nivel

PHASE 5
FAZA
Scara/Scale 1:200

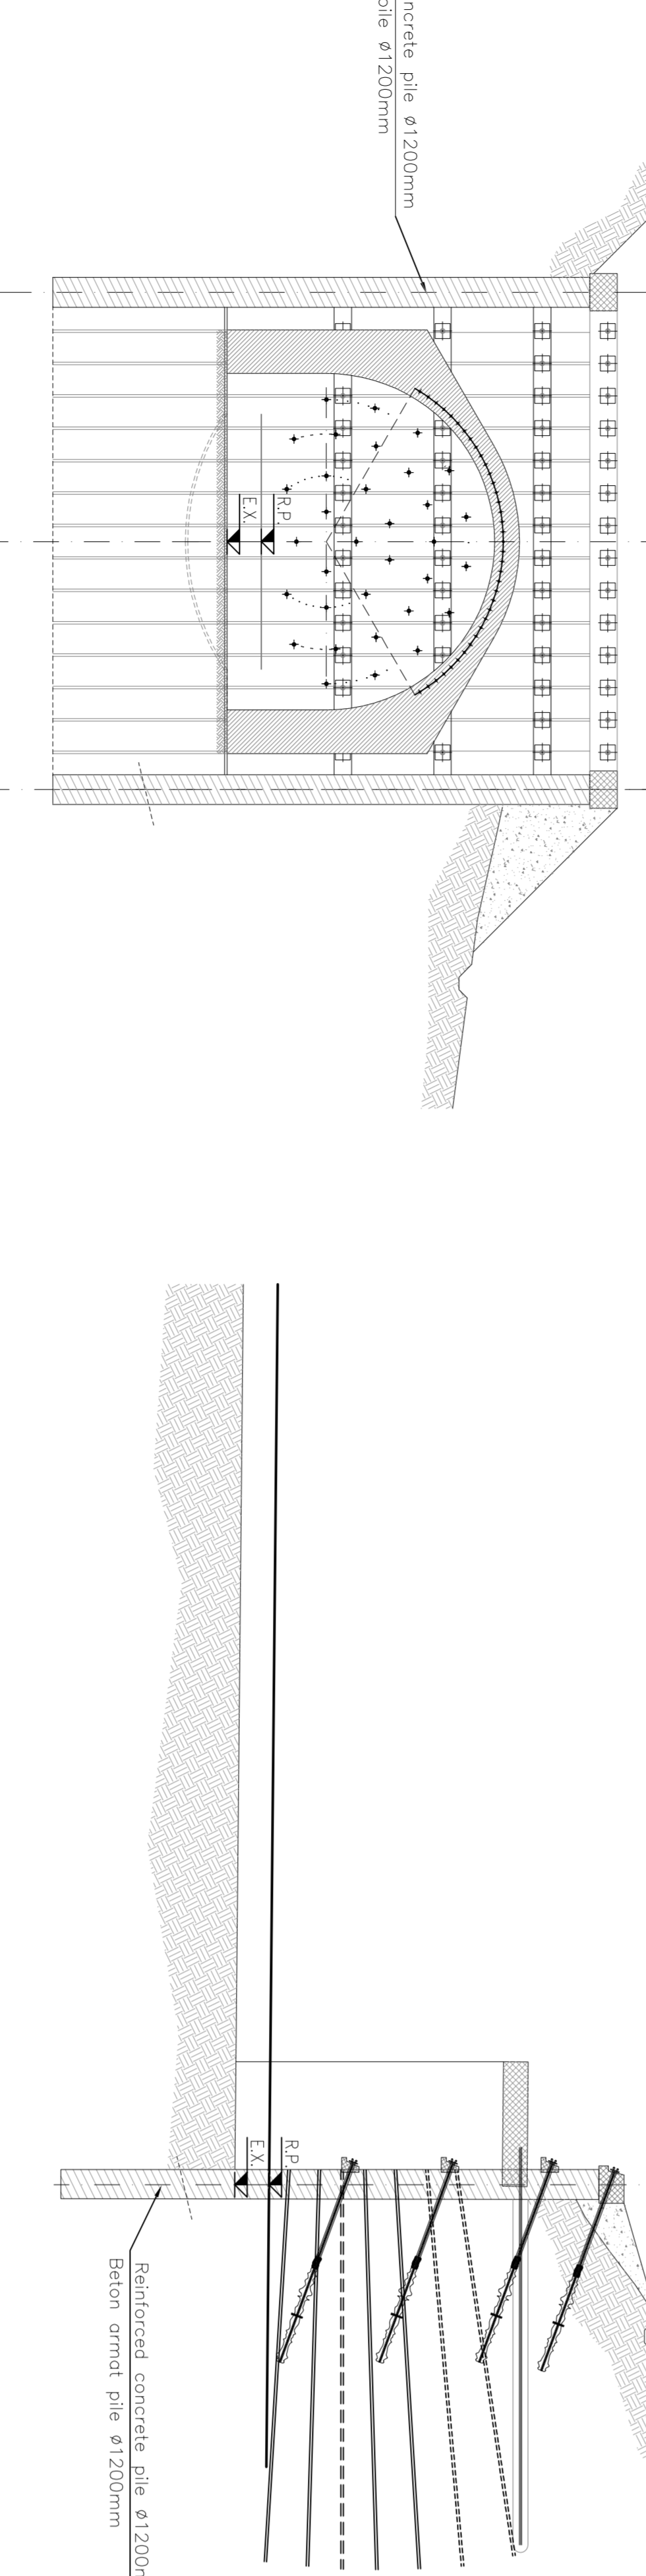


Realization steel forepolings, reinforcement and starting framework
Realizarea otel forepolings, consolidarea si inceputul cadrului

PHASE 7
FAZA
Scara/Scale 1:200

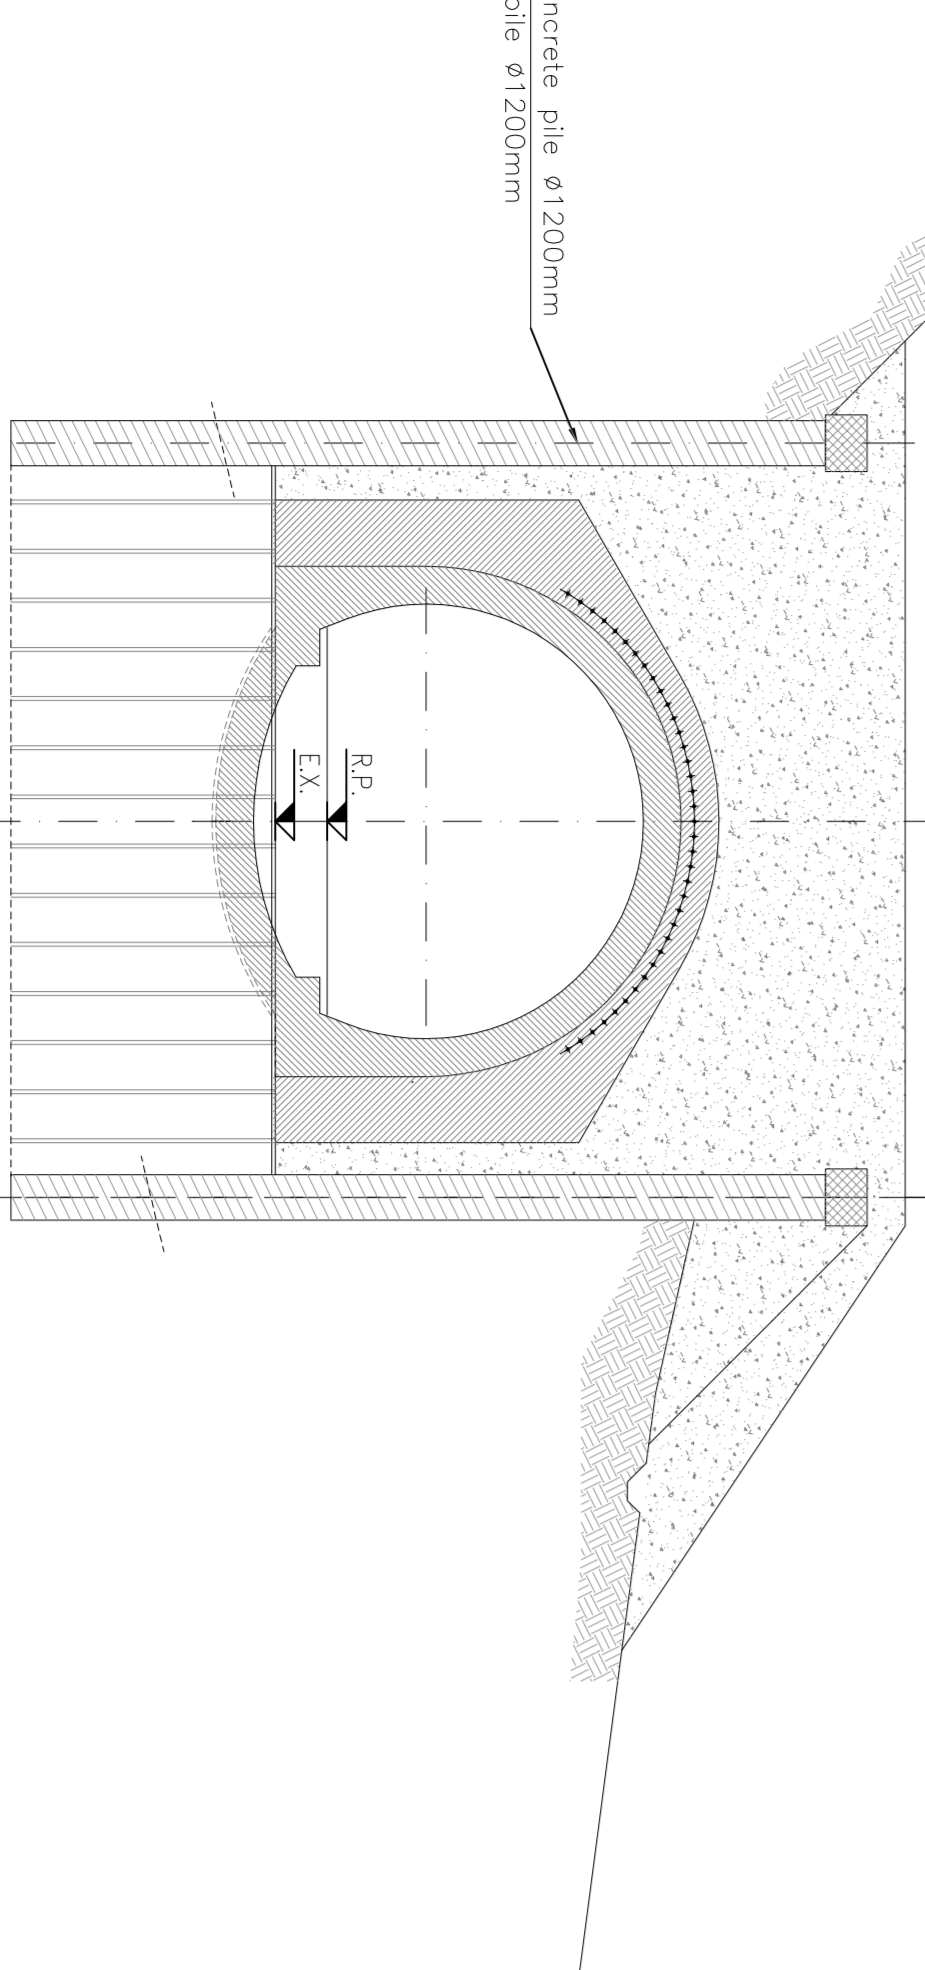


Realization final lining, artificial tunnel and filling
Realizarea captuseala finala, tunel artificial si umplere

PHASE 2
FAZA
Scara/Scale 1:200

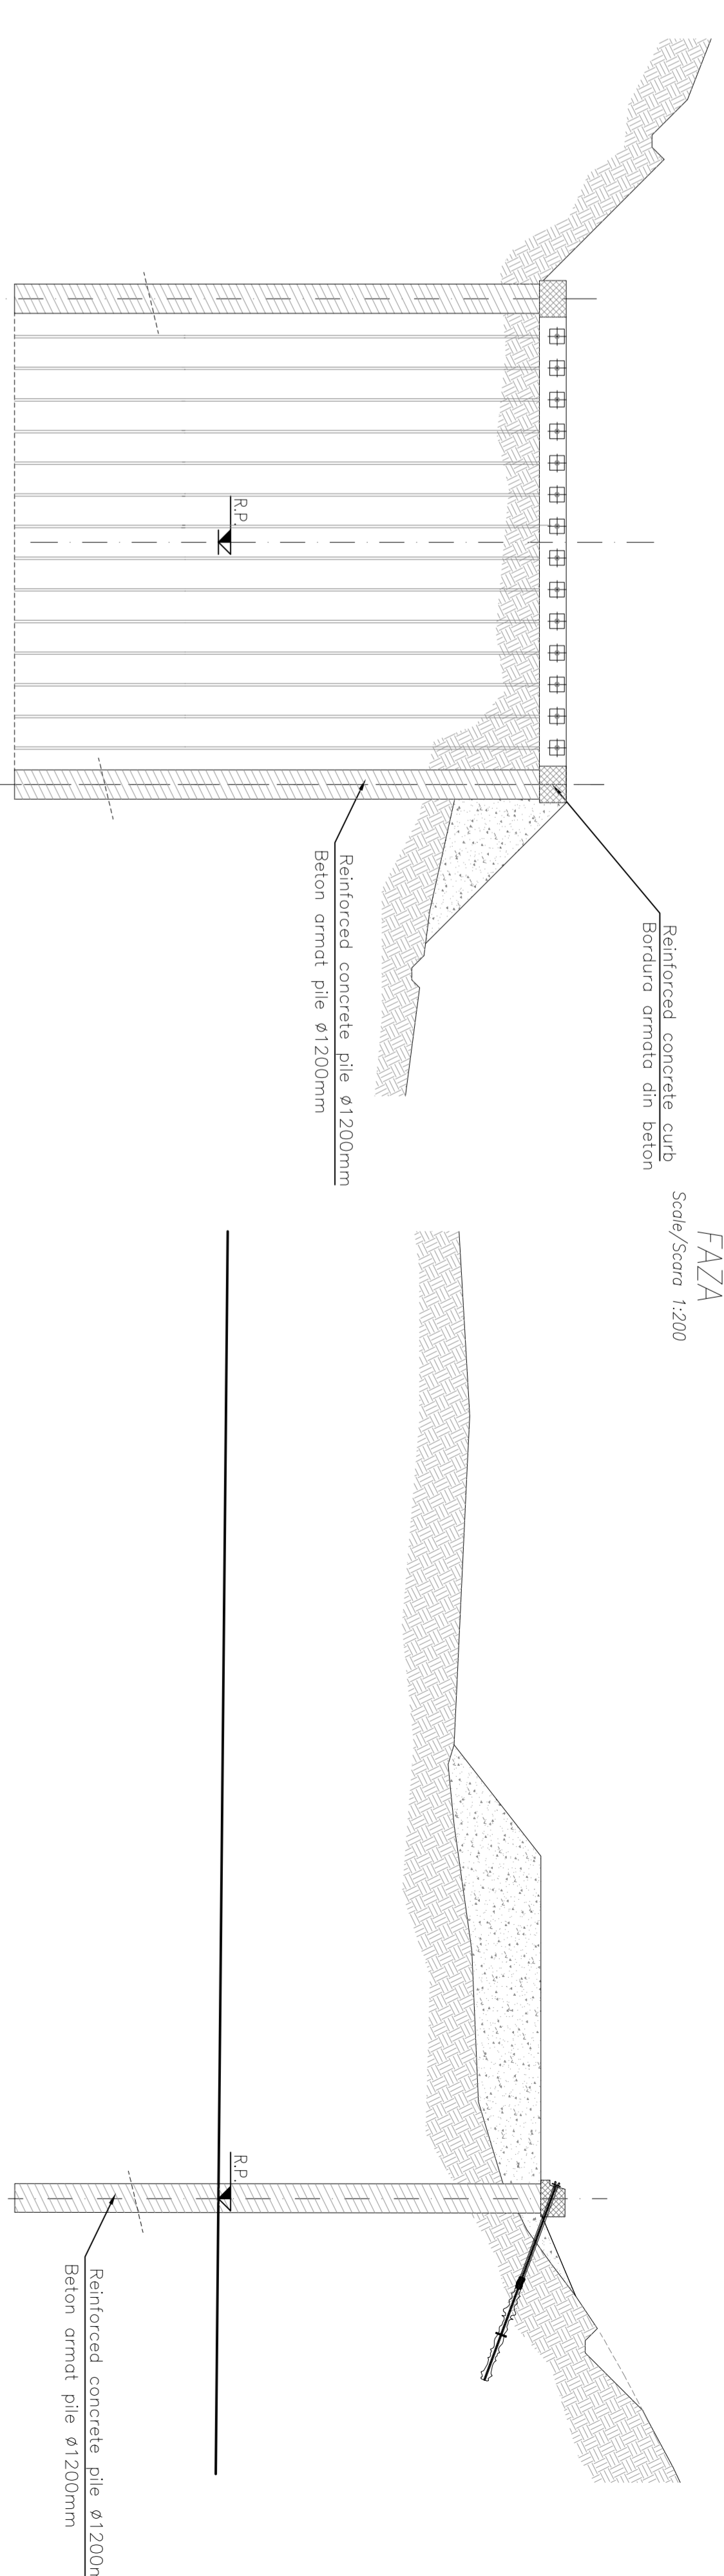


Realization head curb and anchor first level
Realizarea sediu si ancora primul nivel

PHASE 4
FAZA
Scara/Scale 1:200

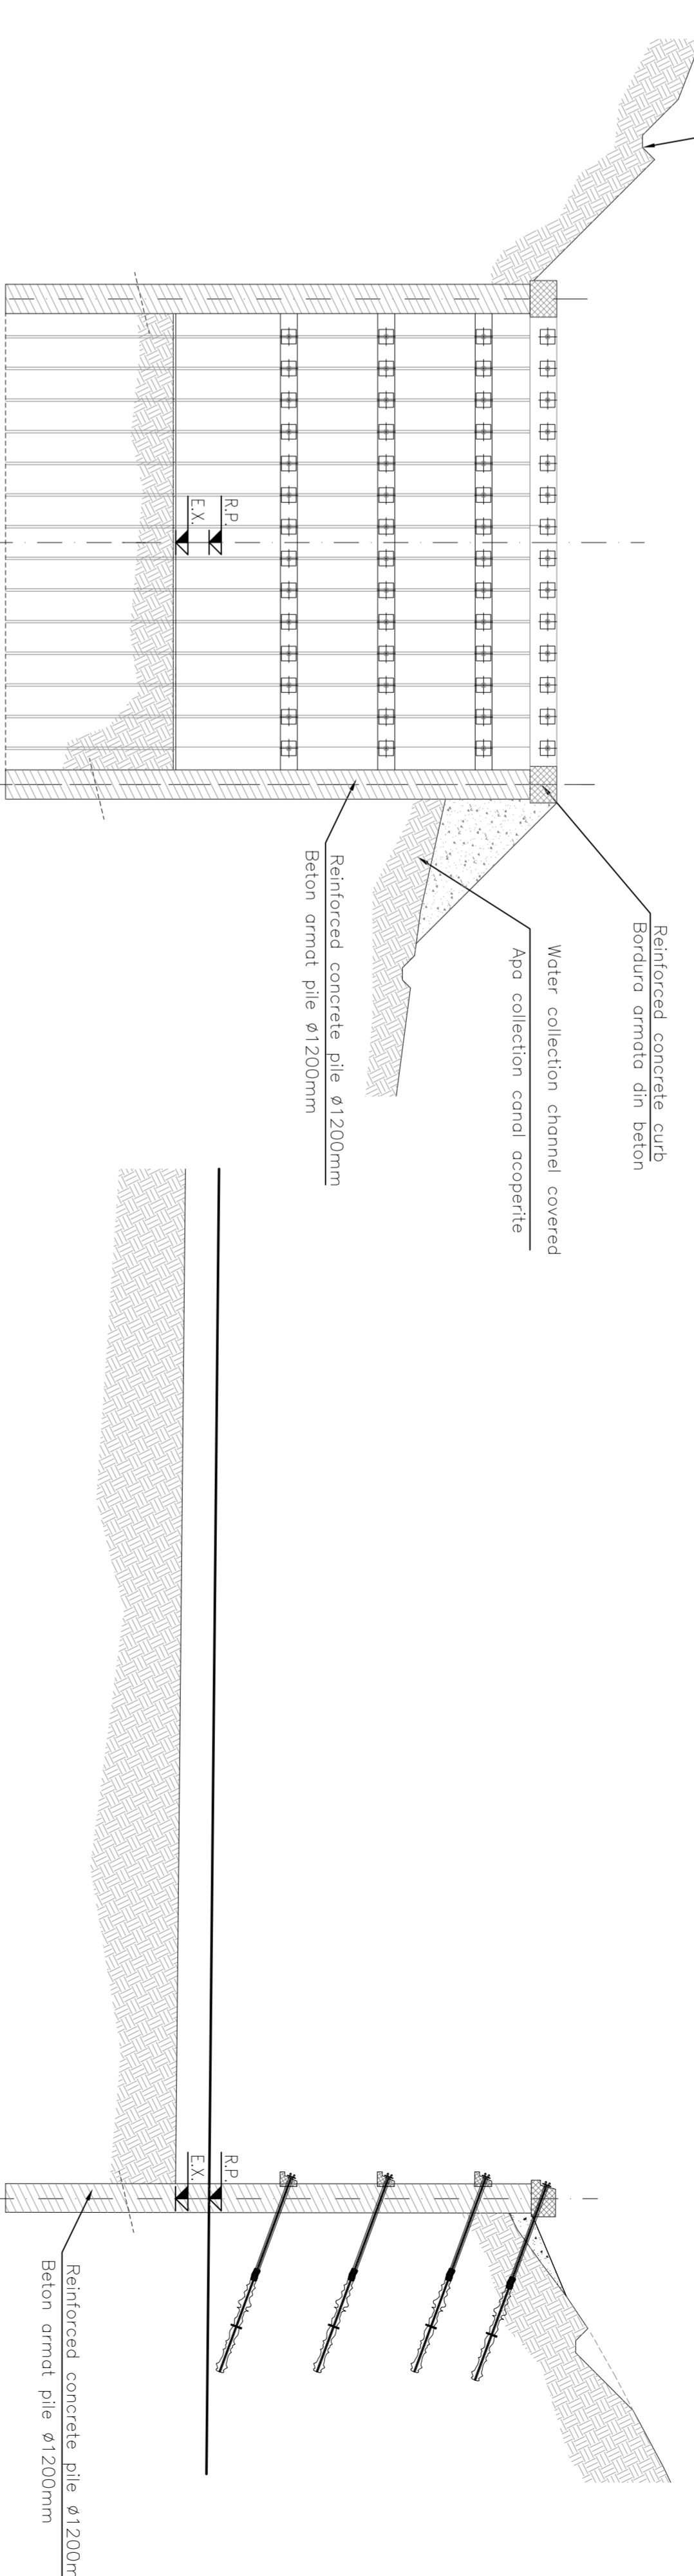

Complete pile wall
Perete complete pila din beton

PHASE 6
FAZA
Scara/Scale 1:200

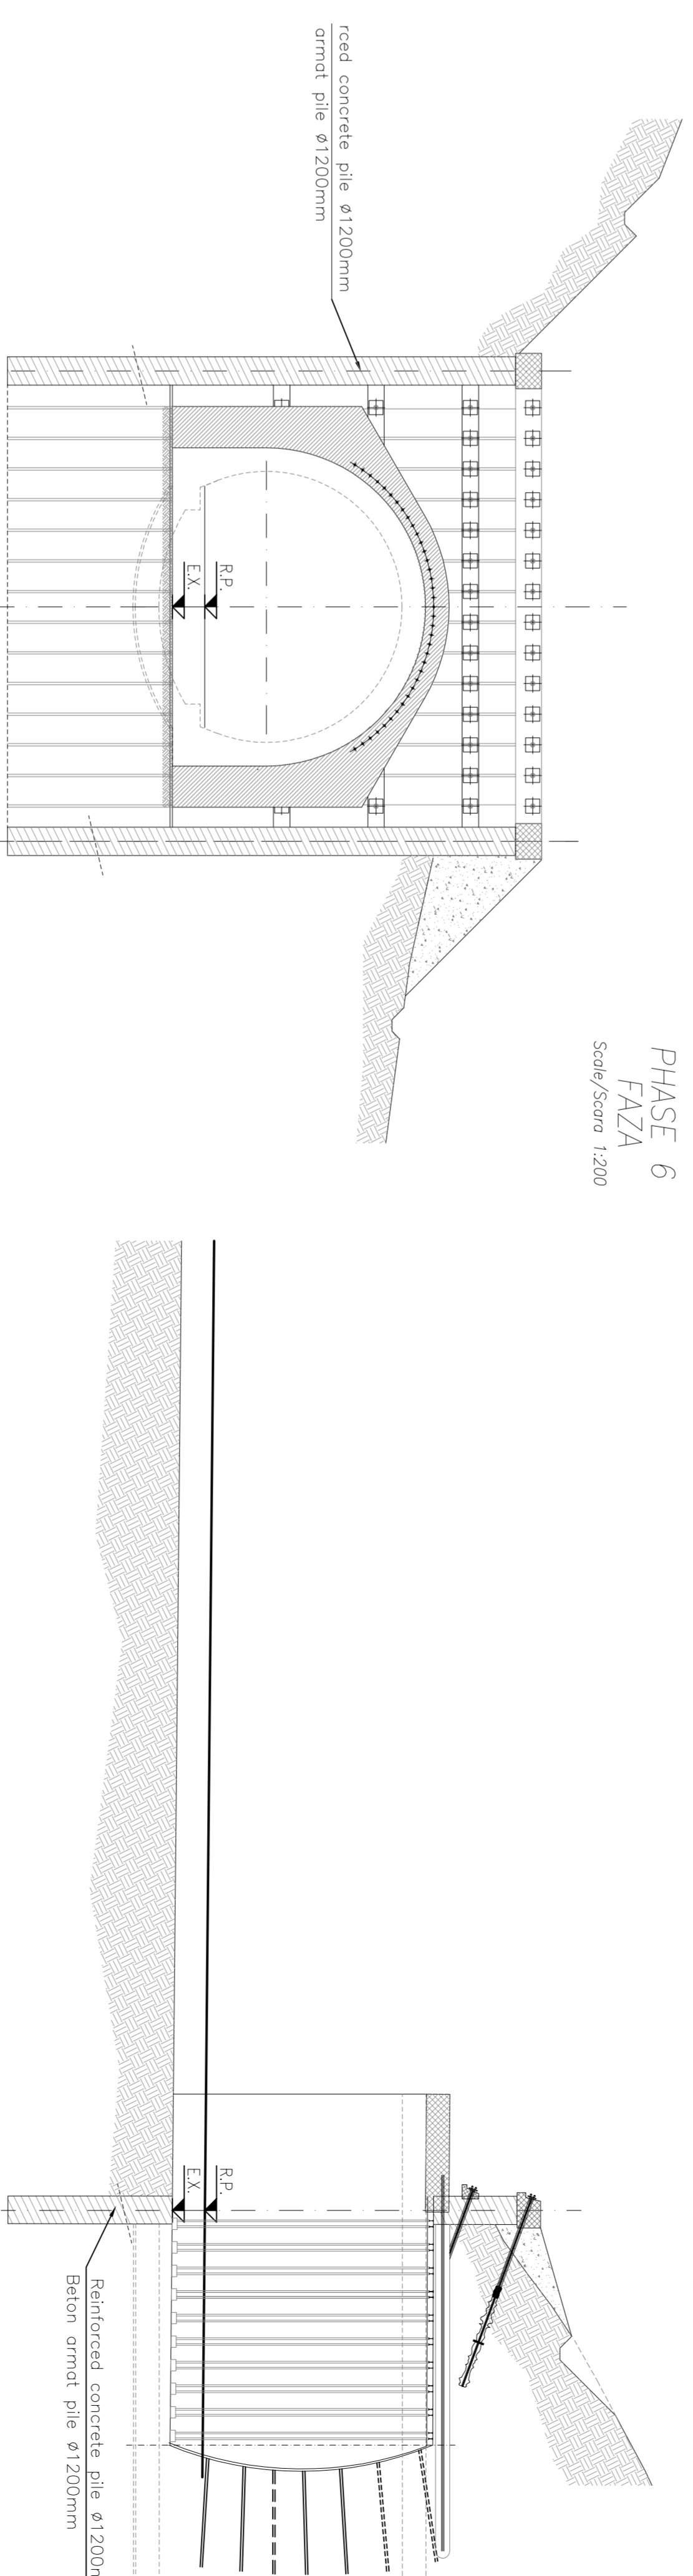

Begin the excavation of the natural tunnel
Incepe excavare tunelului natural

Index	Date	Modificari	Proiectant	Acordat/Comisariat	Acordat/CRU
A					
B					
C					
D					

CLIENT/CLIENT
GVERNUL ROMANIEI
GOVERNUL ROMANIEI
EUROPEAN UNION FINANCED PROJECT

CONSULTANT/CONSULTANT
TECNIC
CONSULTANT/SUBCONSULTANT

Demnitate desen / Drawing Title :
MURENI TUNNEL
CONSULTANT/SUBCONSULTANT

E	A	1	0	1	C	1	6	P	8	G	A	1	0	0	0	0	1	0