




SECTION A-A
SECTIONEA A-A
Scale/Scara 1:200

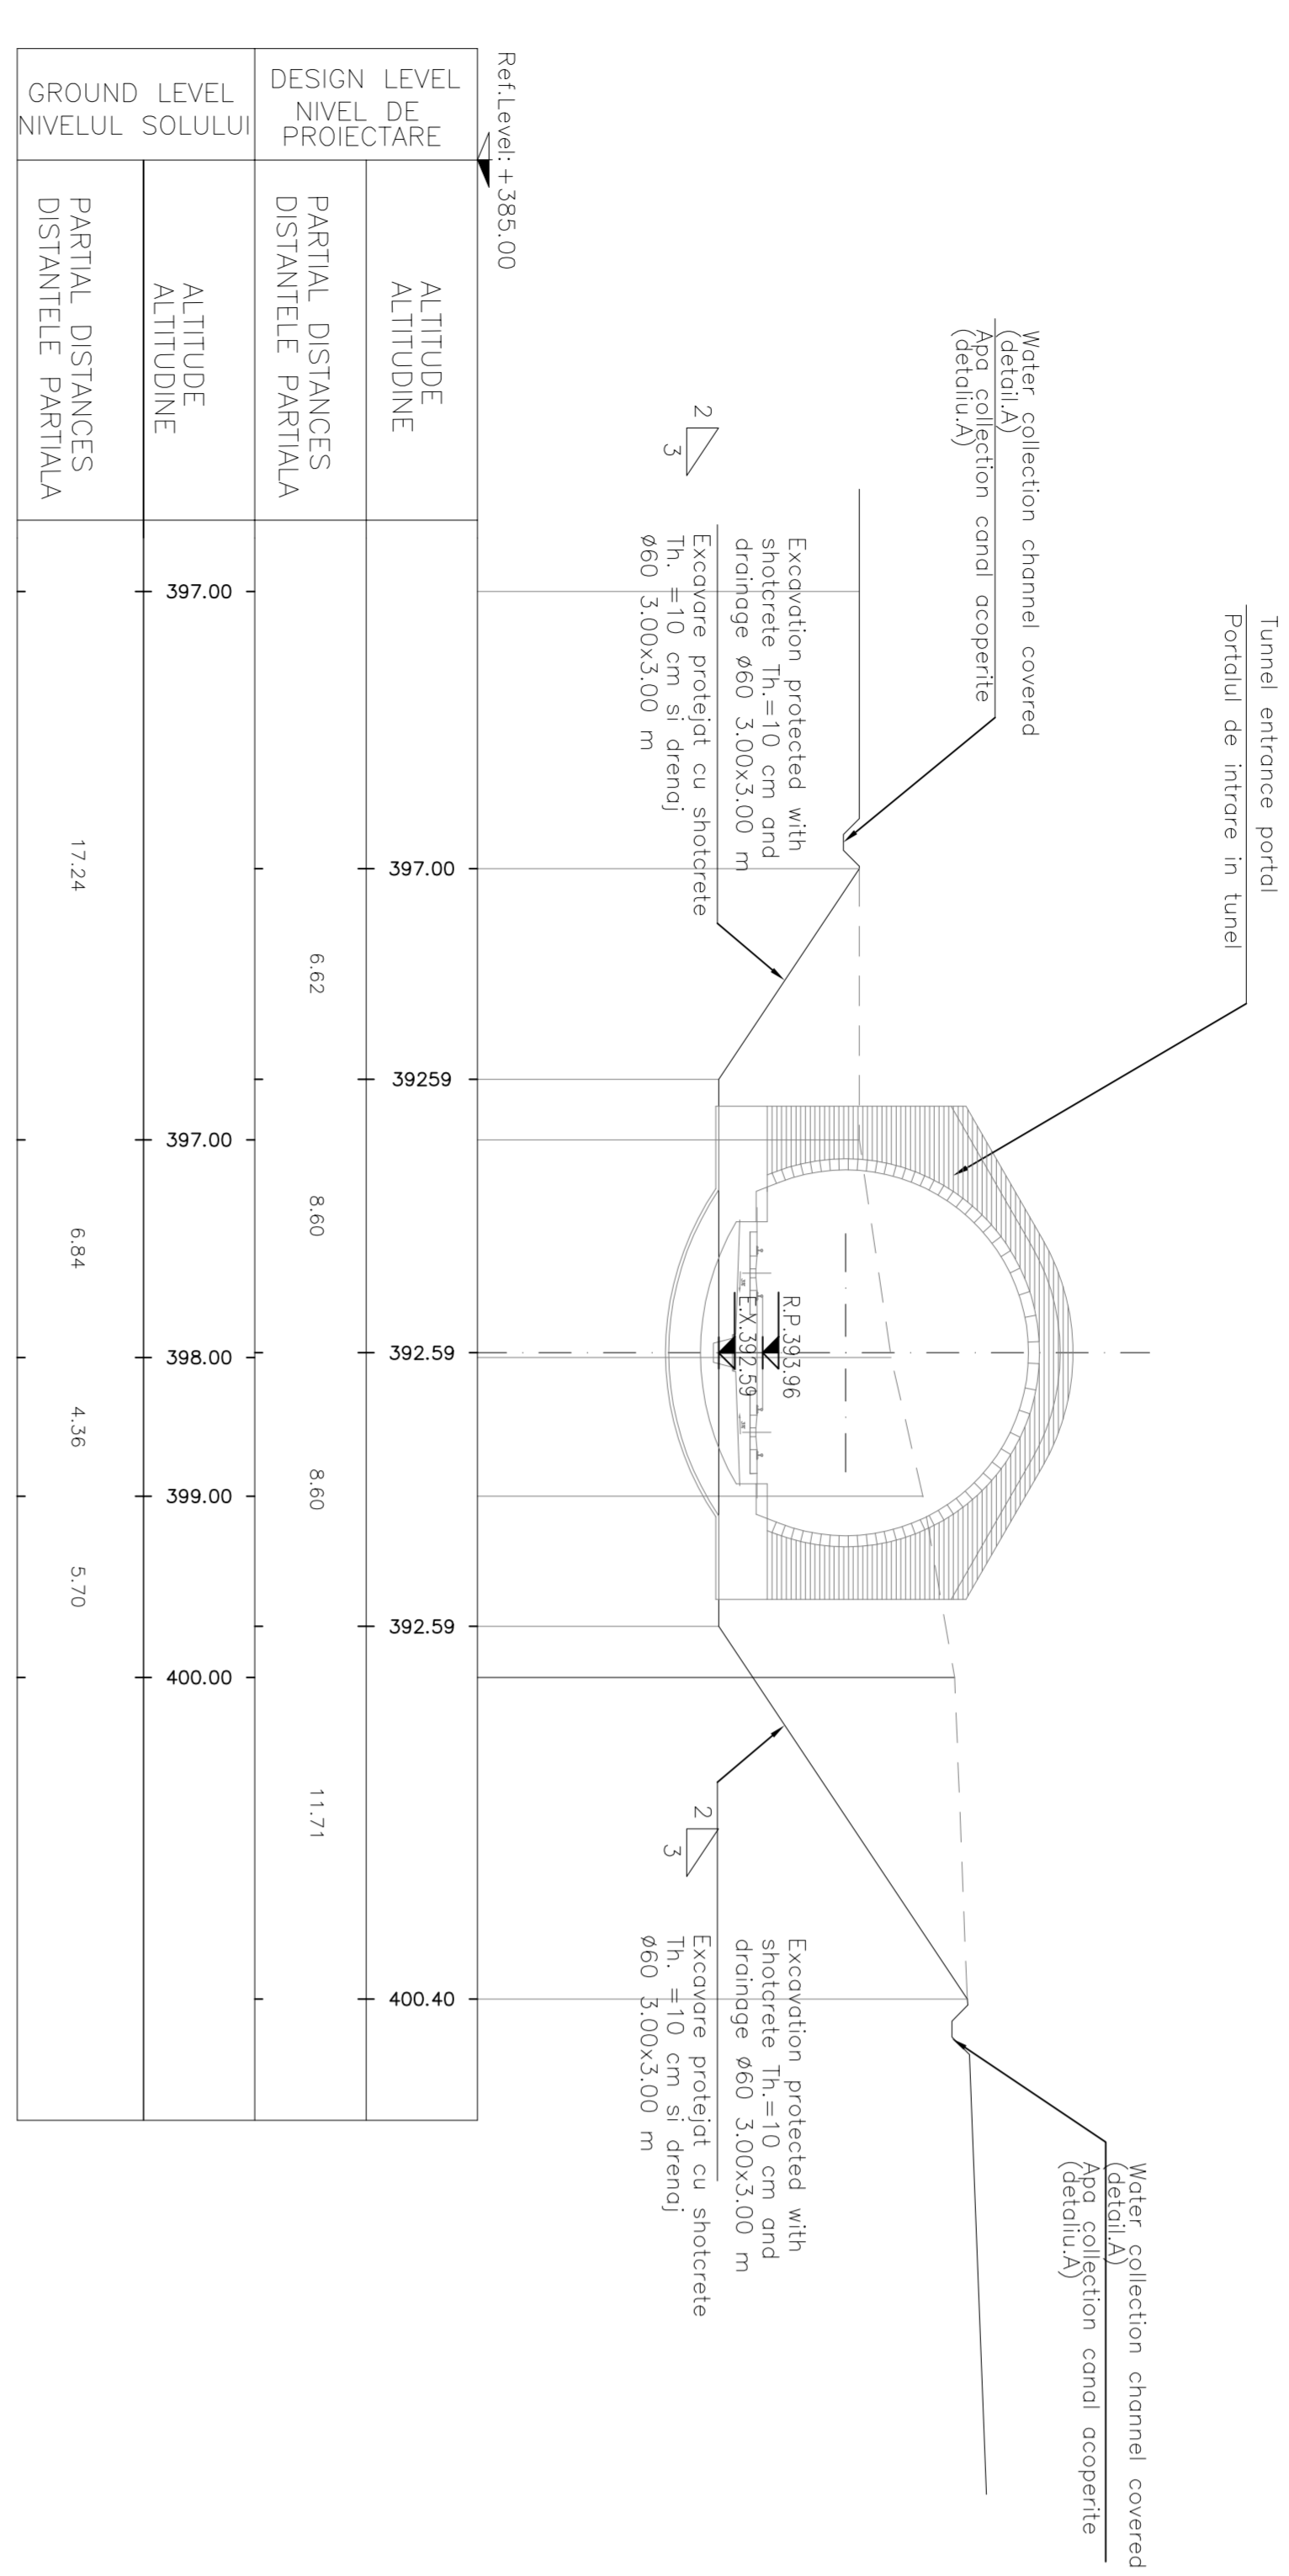


SECTION B-B
SECTIONEA B-B
Scale/Scara 1:200

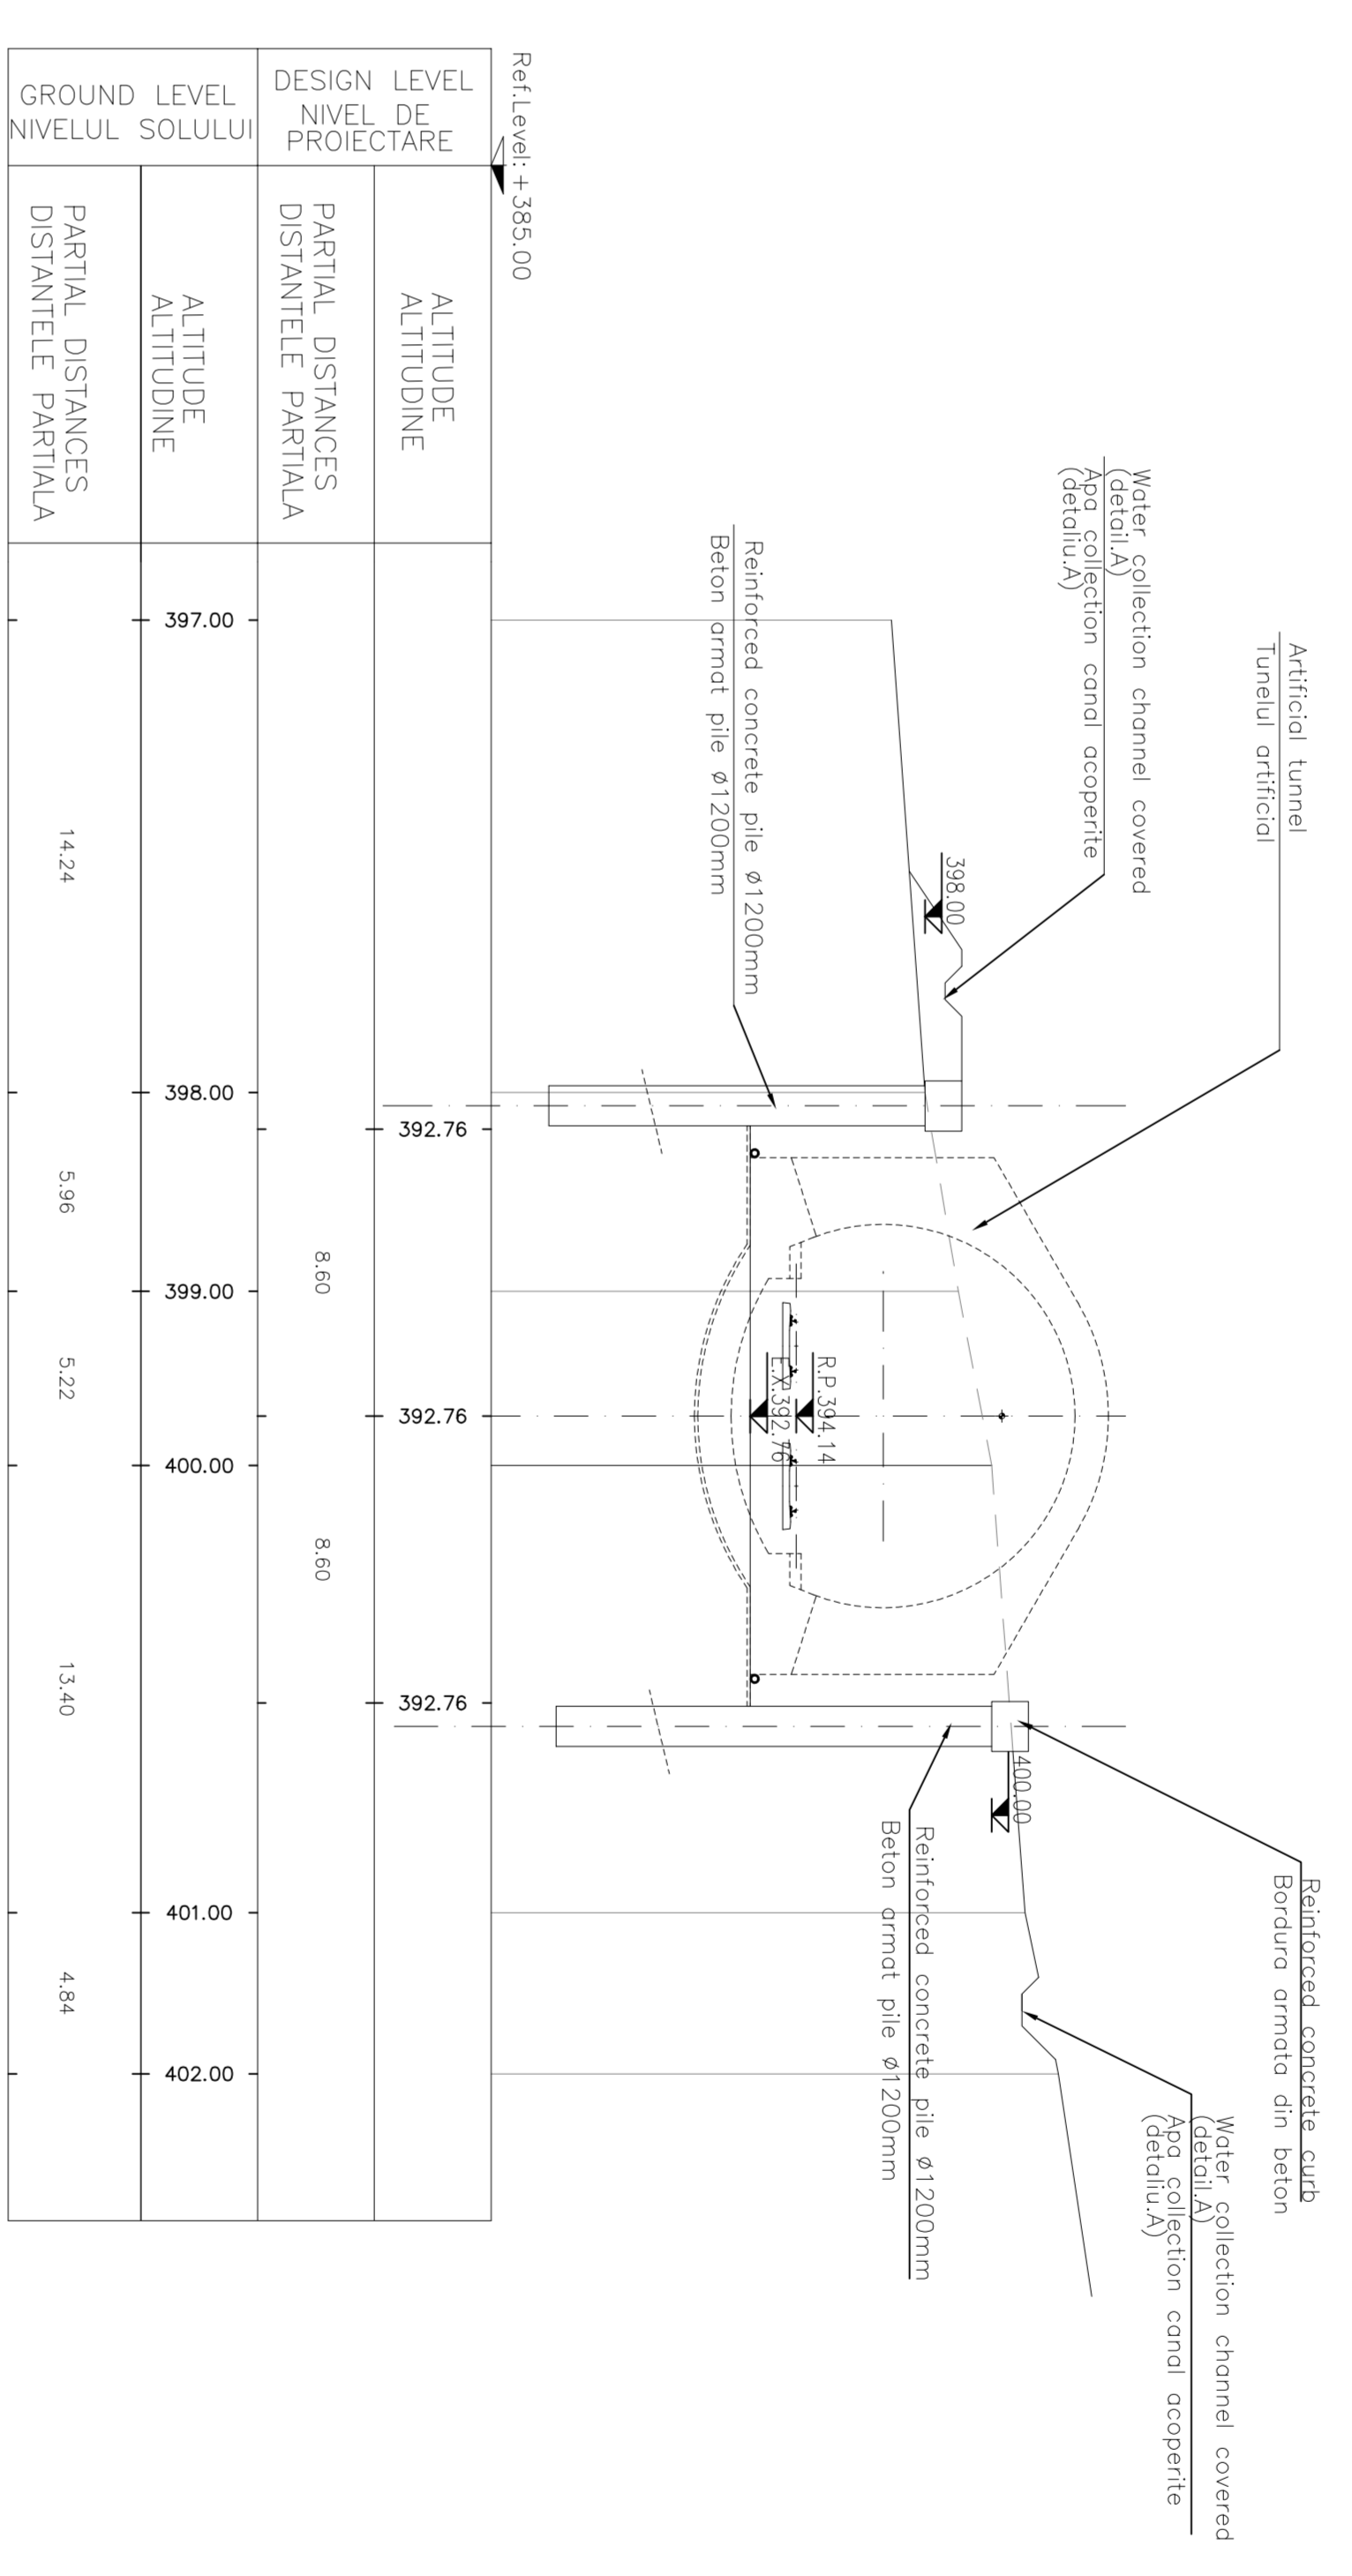

SECTION C-C
SECTIONEA C-C
Scale/Scara 1:200

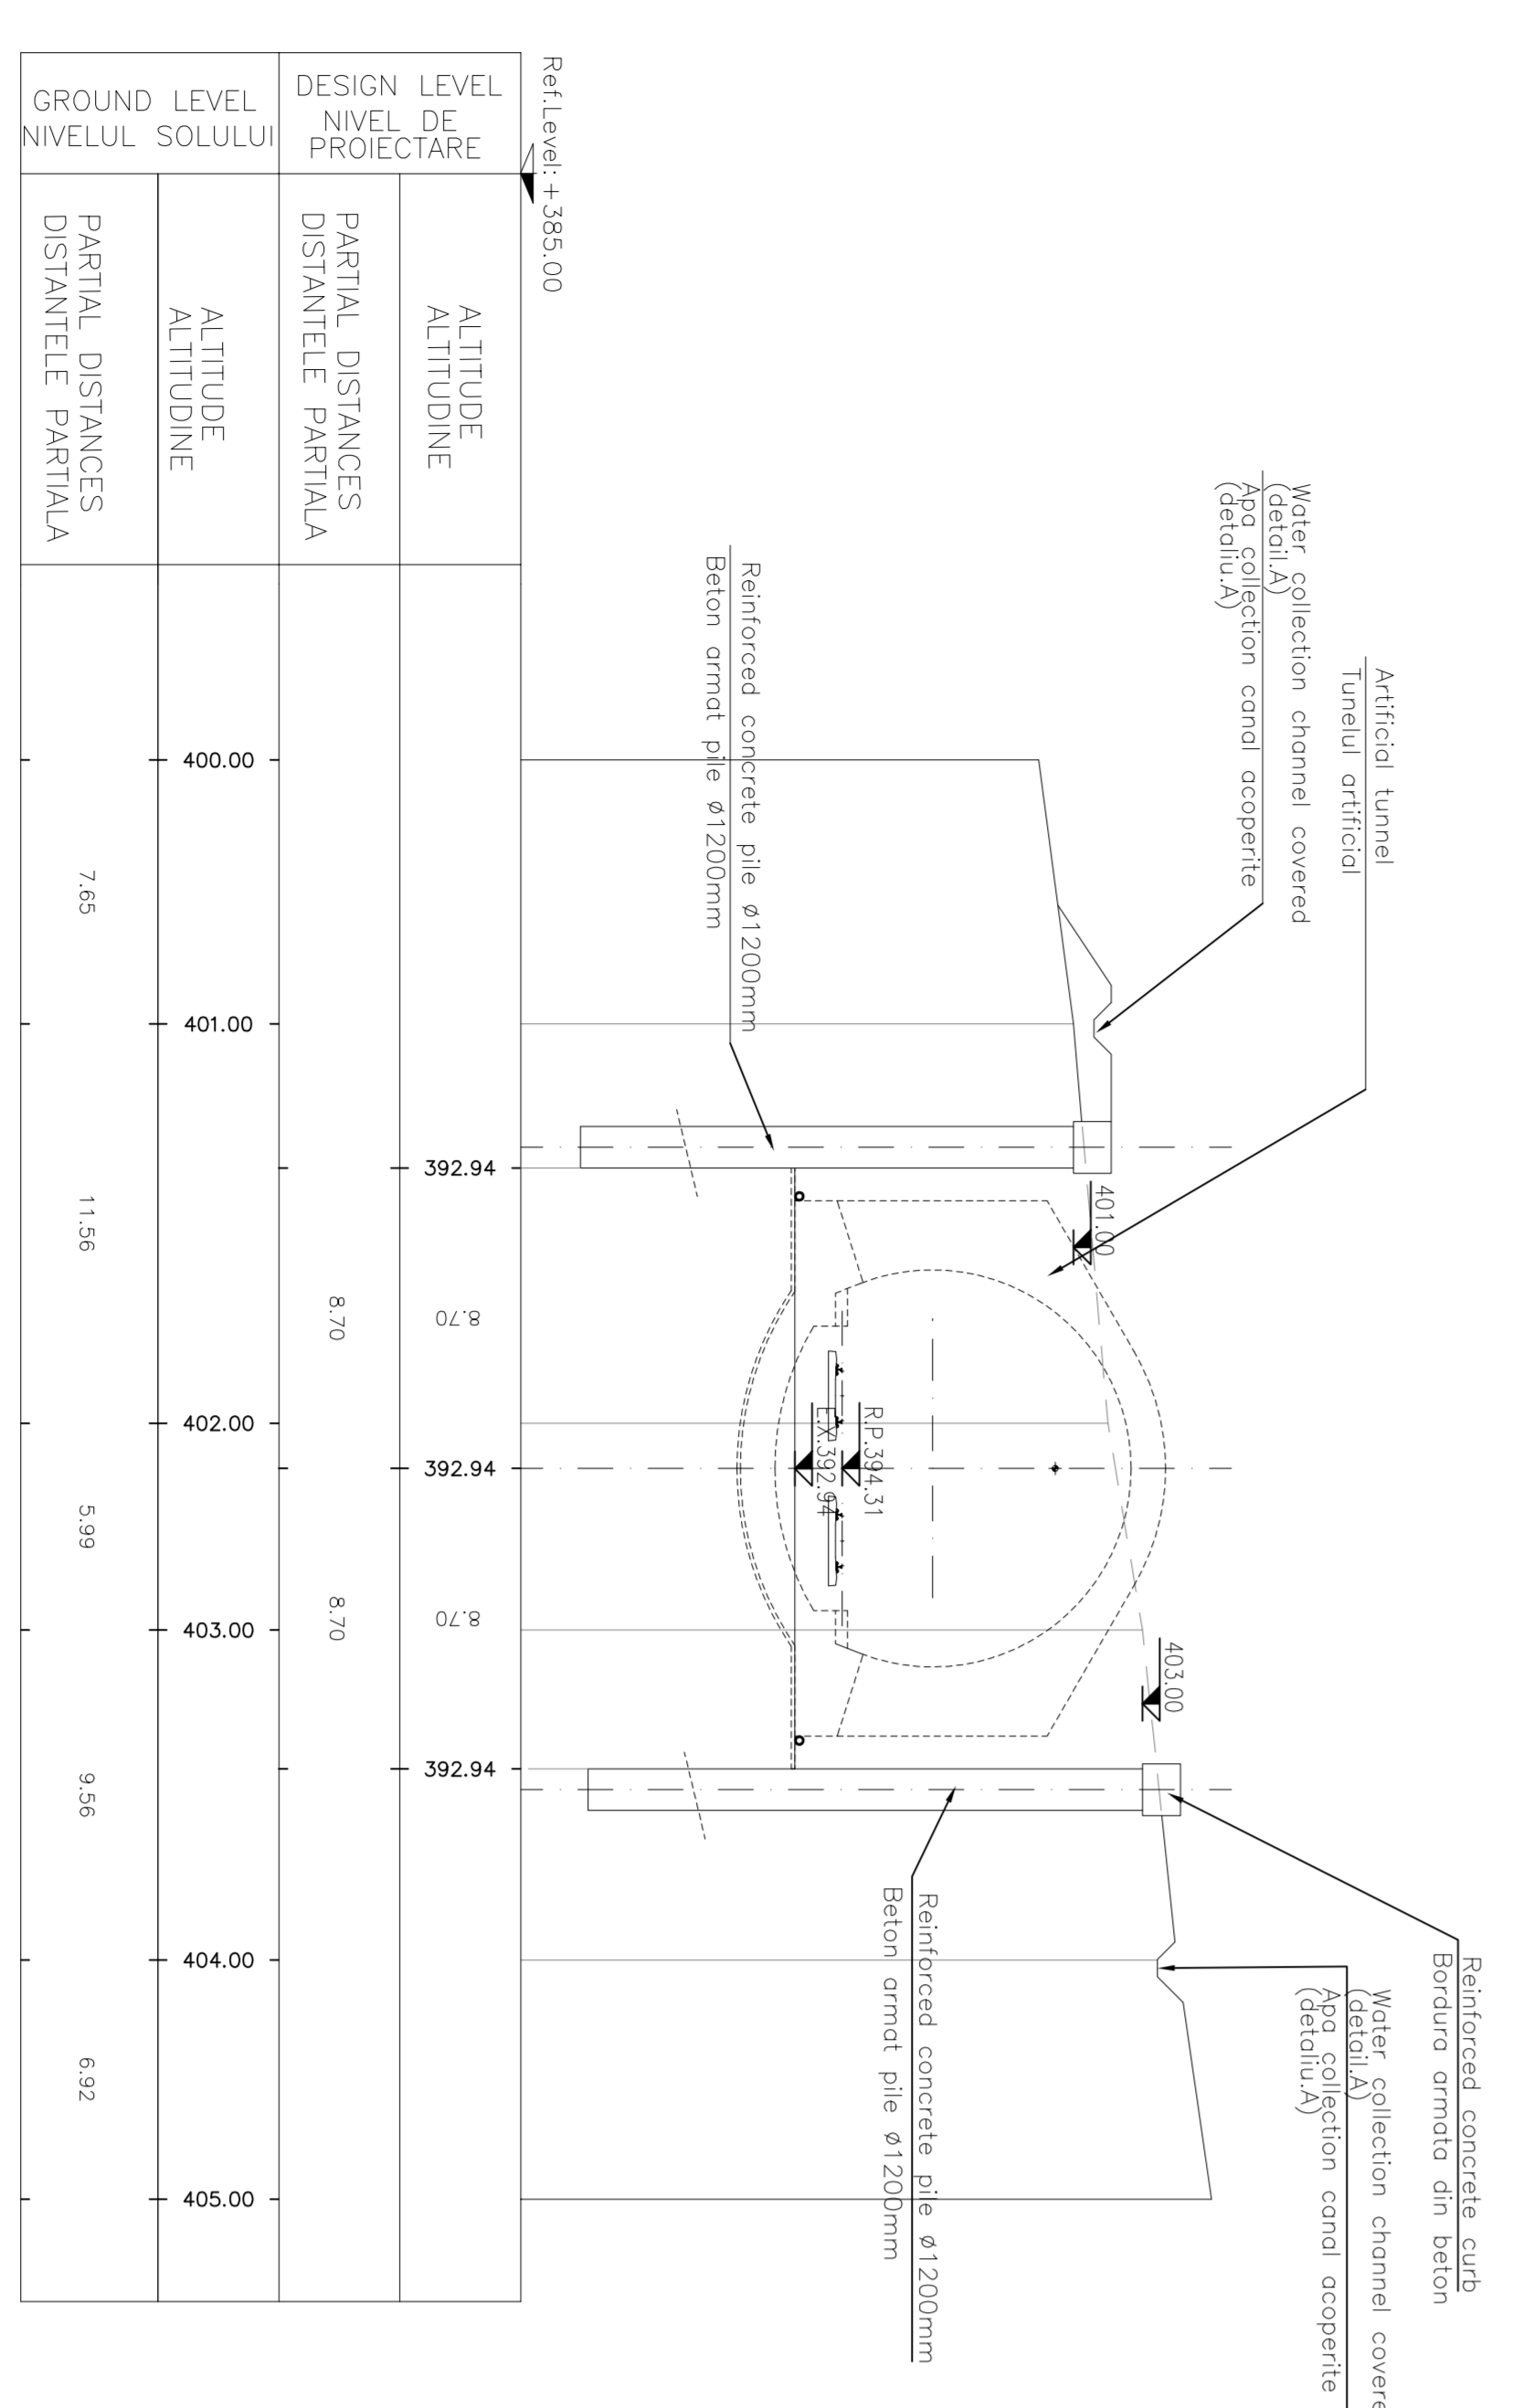

SECTION D-D
SECTIONEA D-D
Scale/Scara 1:200

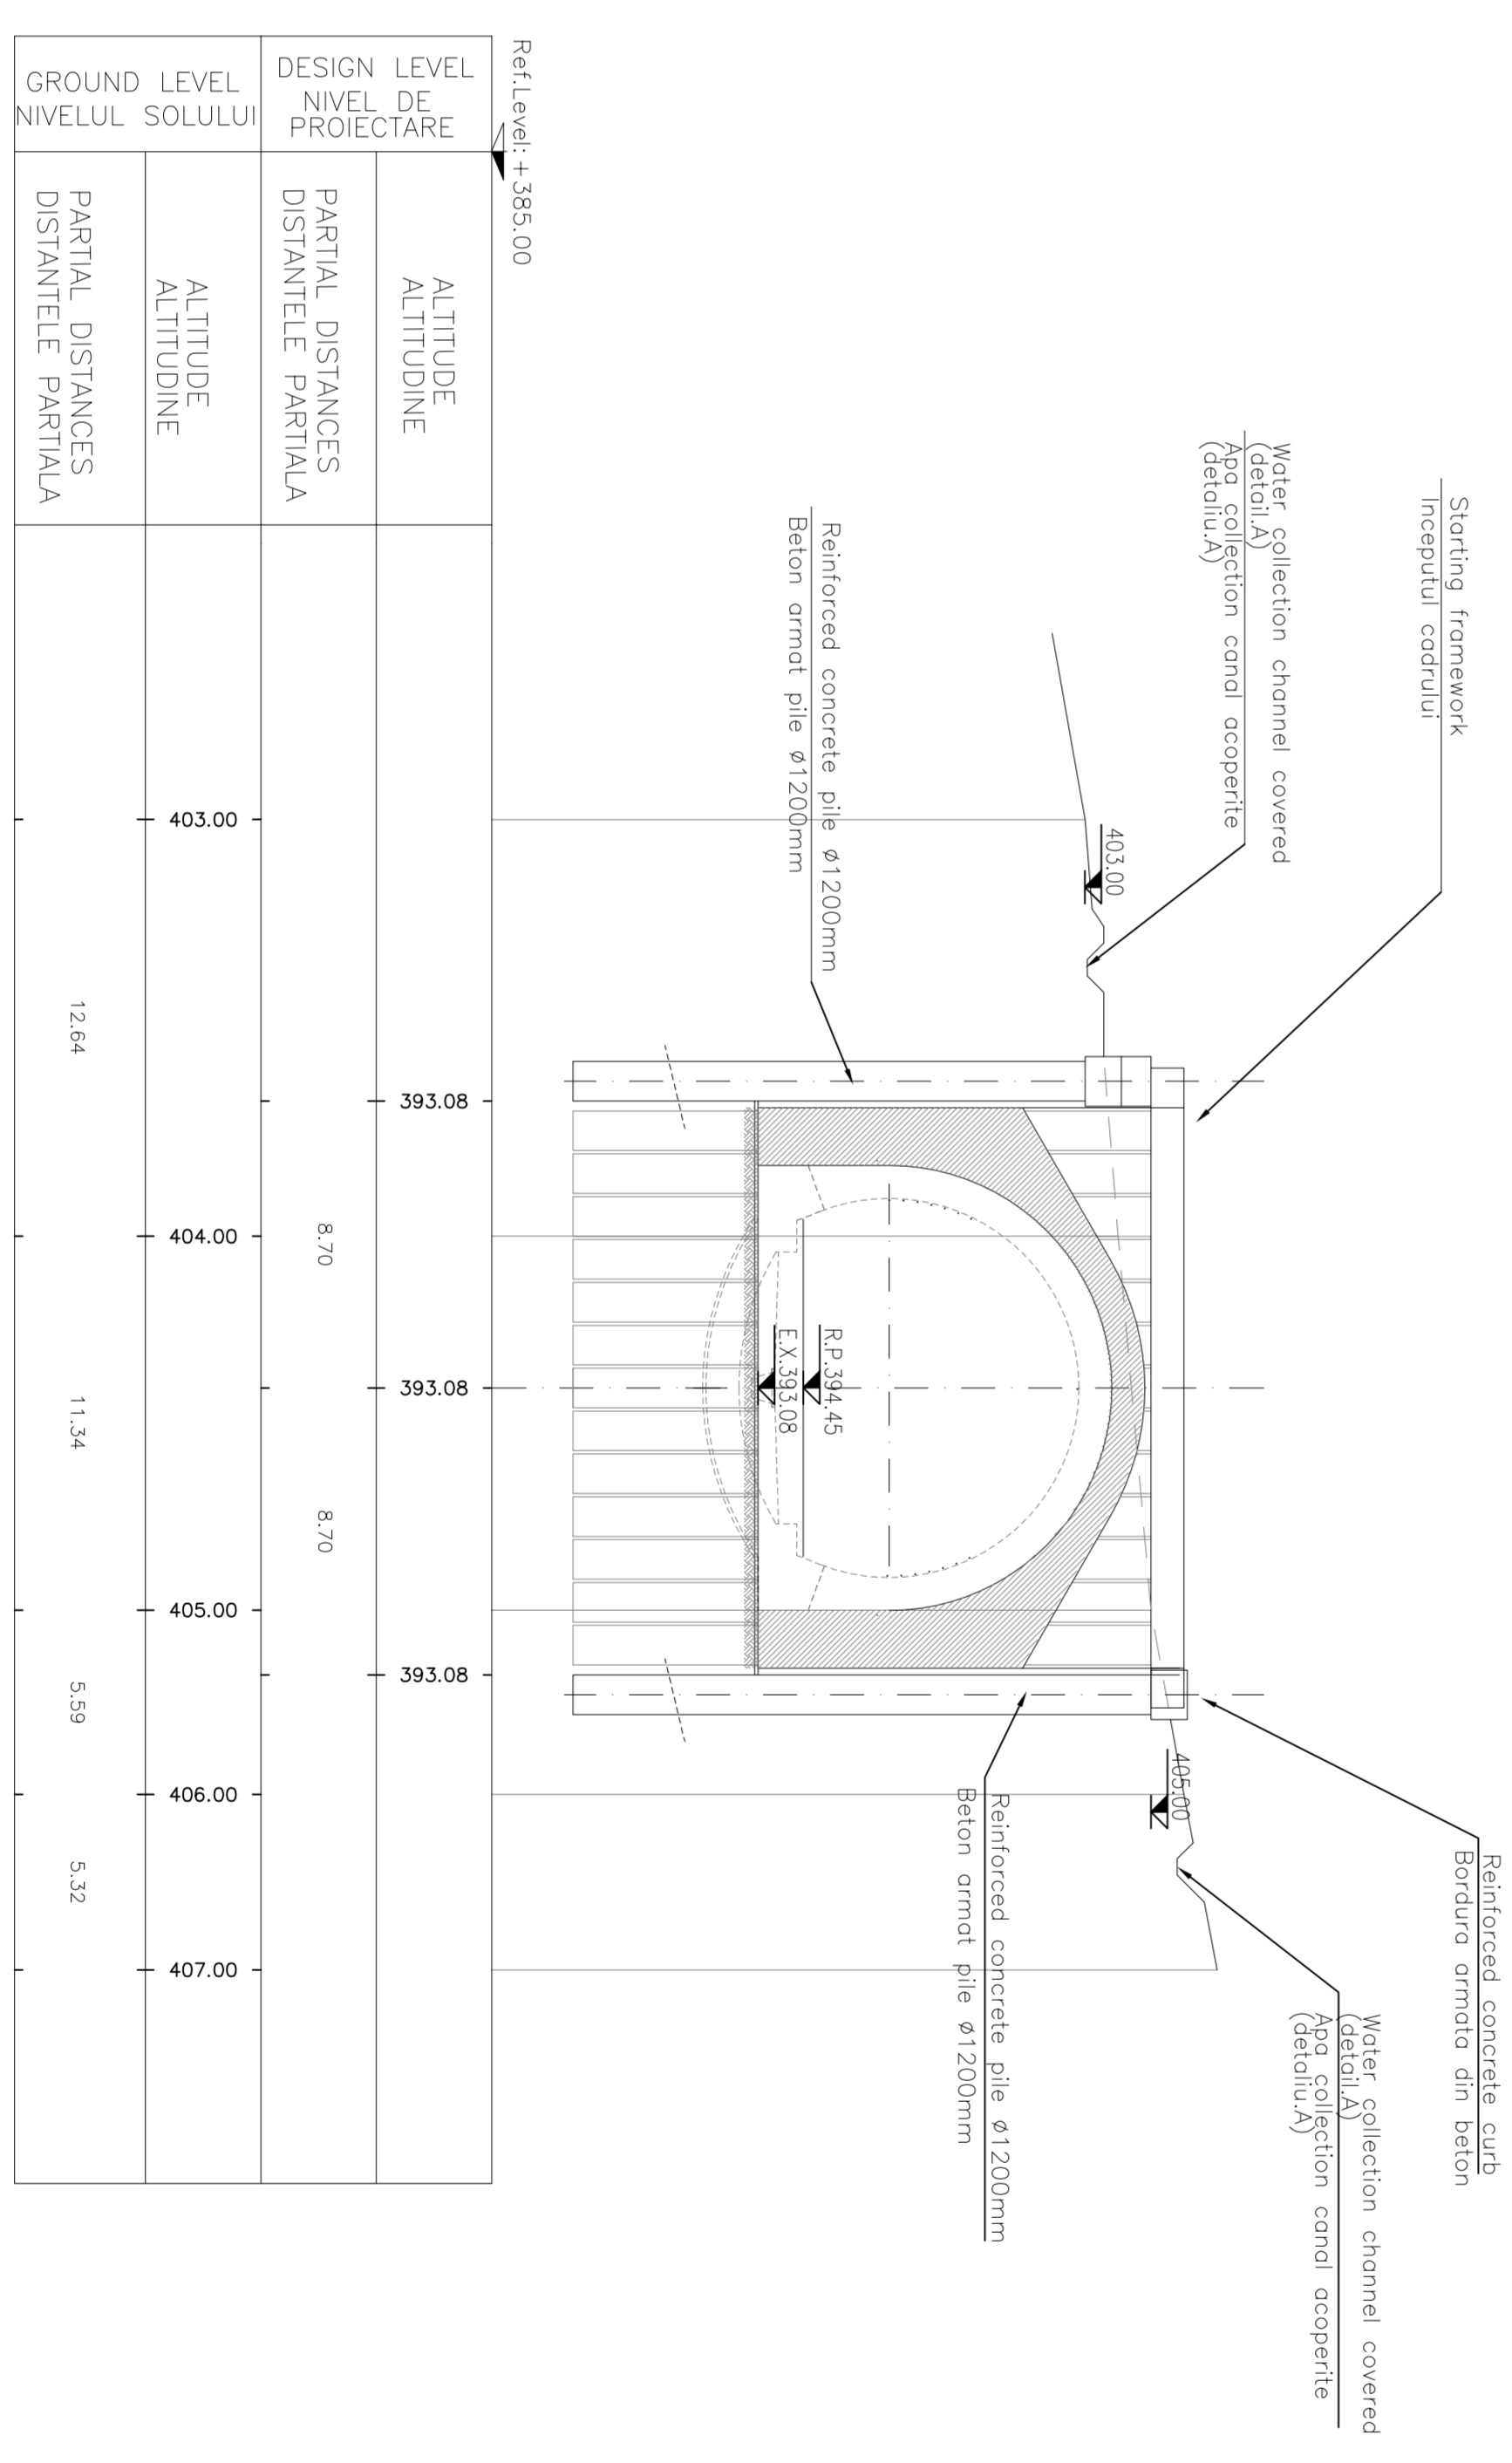

MATERIAL TABLE

SHOTCRETE
- C 20/26
- f_{ct} = 2.0 MPa


NOTE:
PILE WALL PROTECTED WITH SHOTCRETE T_h=10cm REINFORCED WITH STEEL MESH #6 15 X 15 cm + DRENAGES MESH 3 X 3 m LENGTH 5m

LEGEND
RP = REFERENCE PLANE
EX = EXCAVATIONS PLANE
PC = CENTERS PLANE

Index	Date	Modificari	Proiectant	Verificator	Acordat
A					
B					
C					
D					

CLIENT / CLIENT
CFR CNCF "CFR" - SA

CONSULTANT / CONSULTANT
TECNIC

SUBCONSULTANT / SUBCONSULTANT

Project/Proiect
Z04/RSO/16/974/002
Faza / Faza:
P.T.H. / T.D.

Scale / Scara
1:500

Scale / Scara
1:500

Scale / Scara
1:500