



SECTION
SECTIUNEA
Scale/Scara 1:50

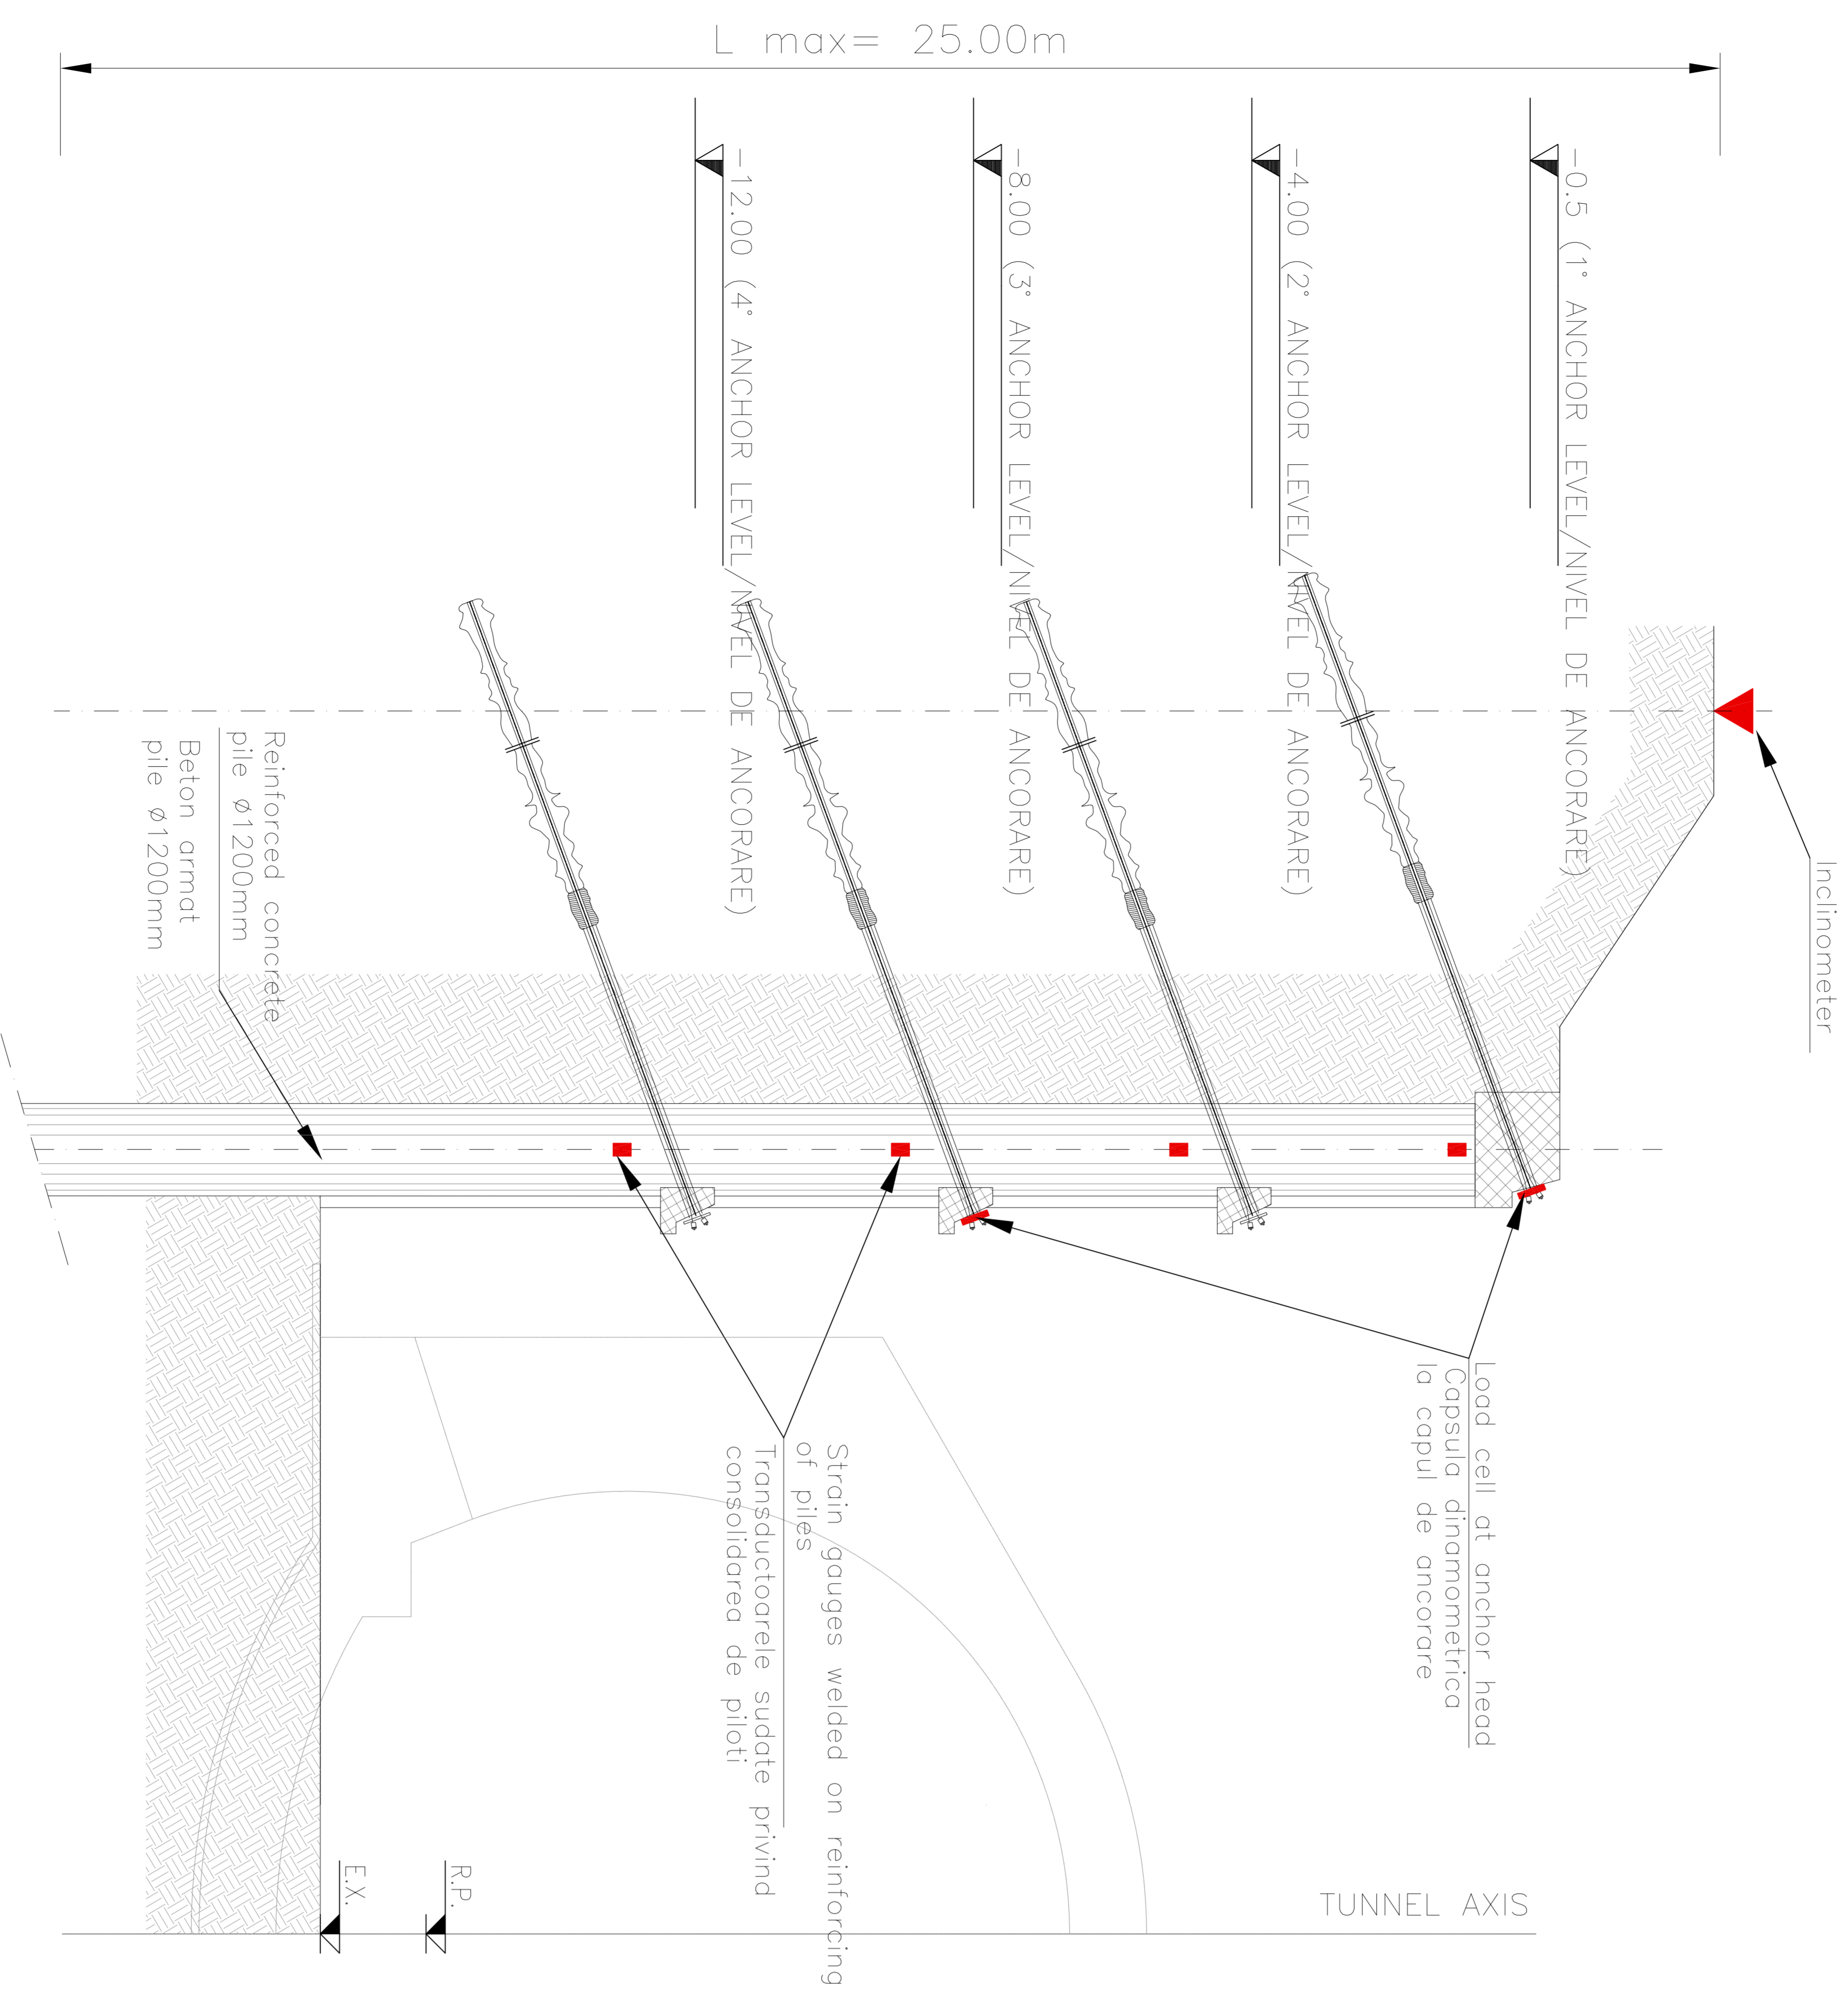

ELEVATION
ELEVATIE
Scale/Scara 1:50

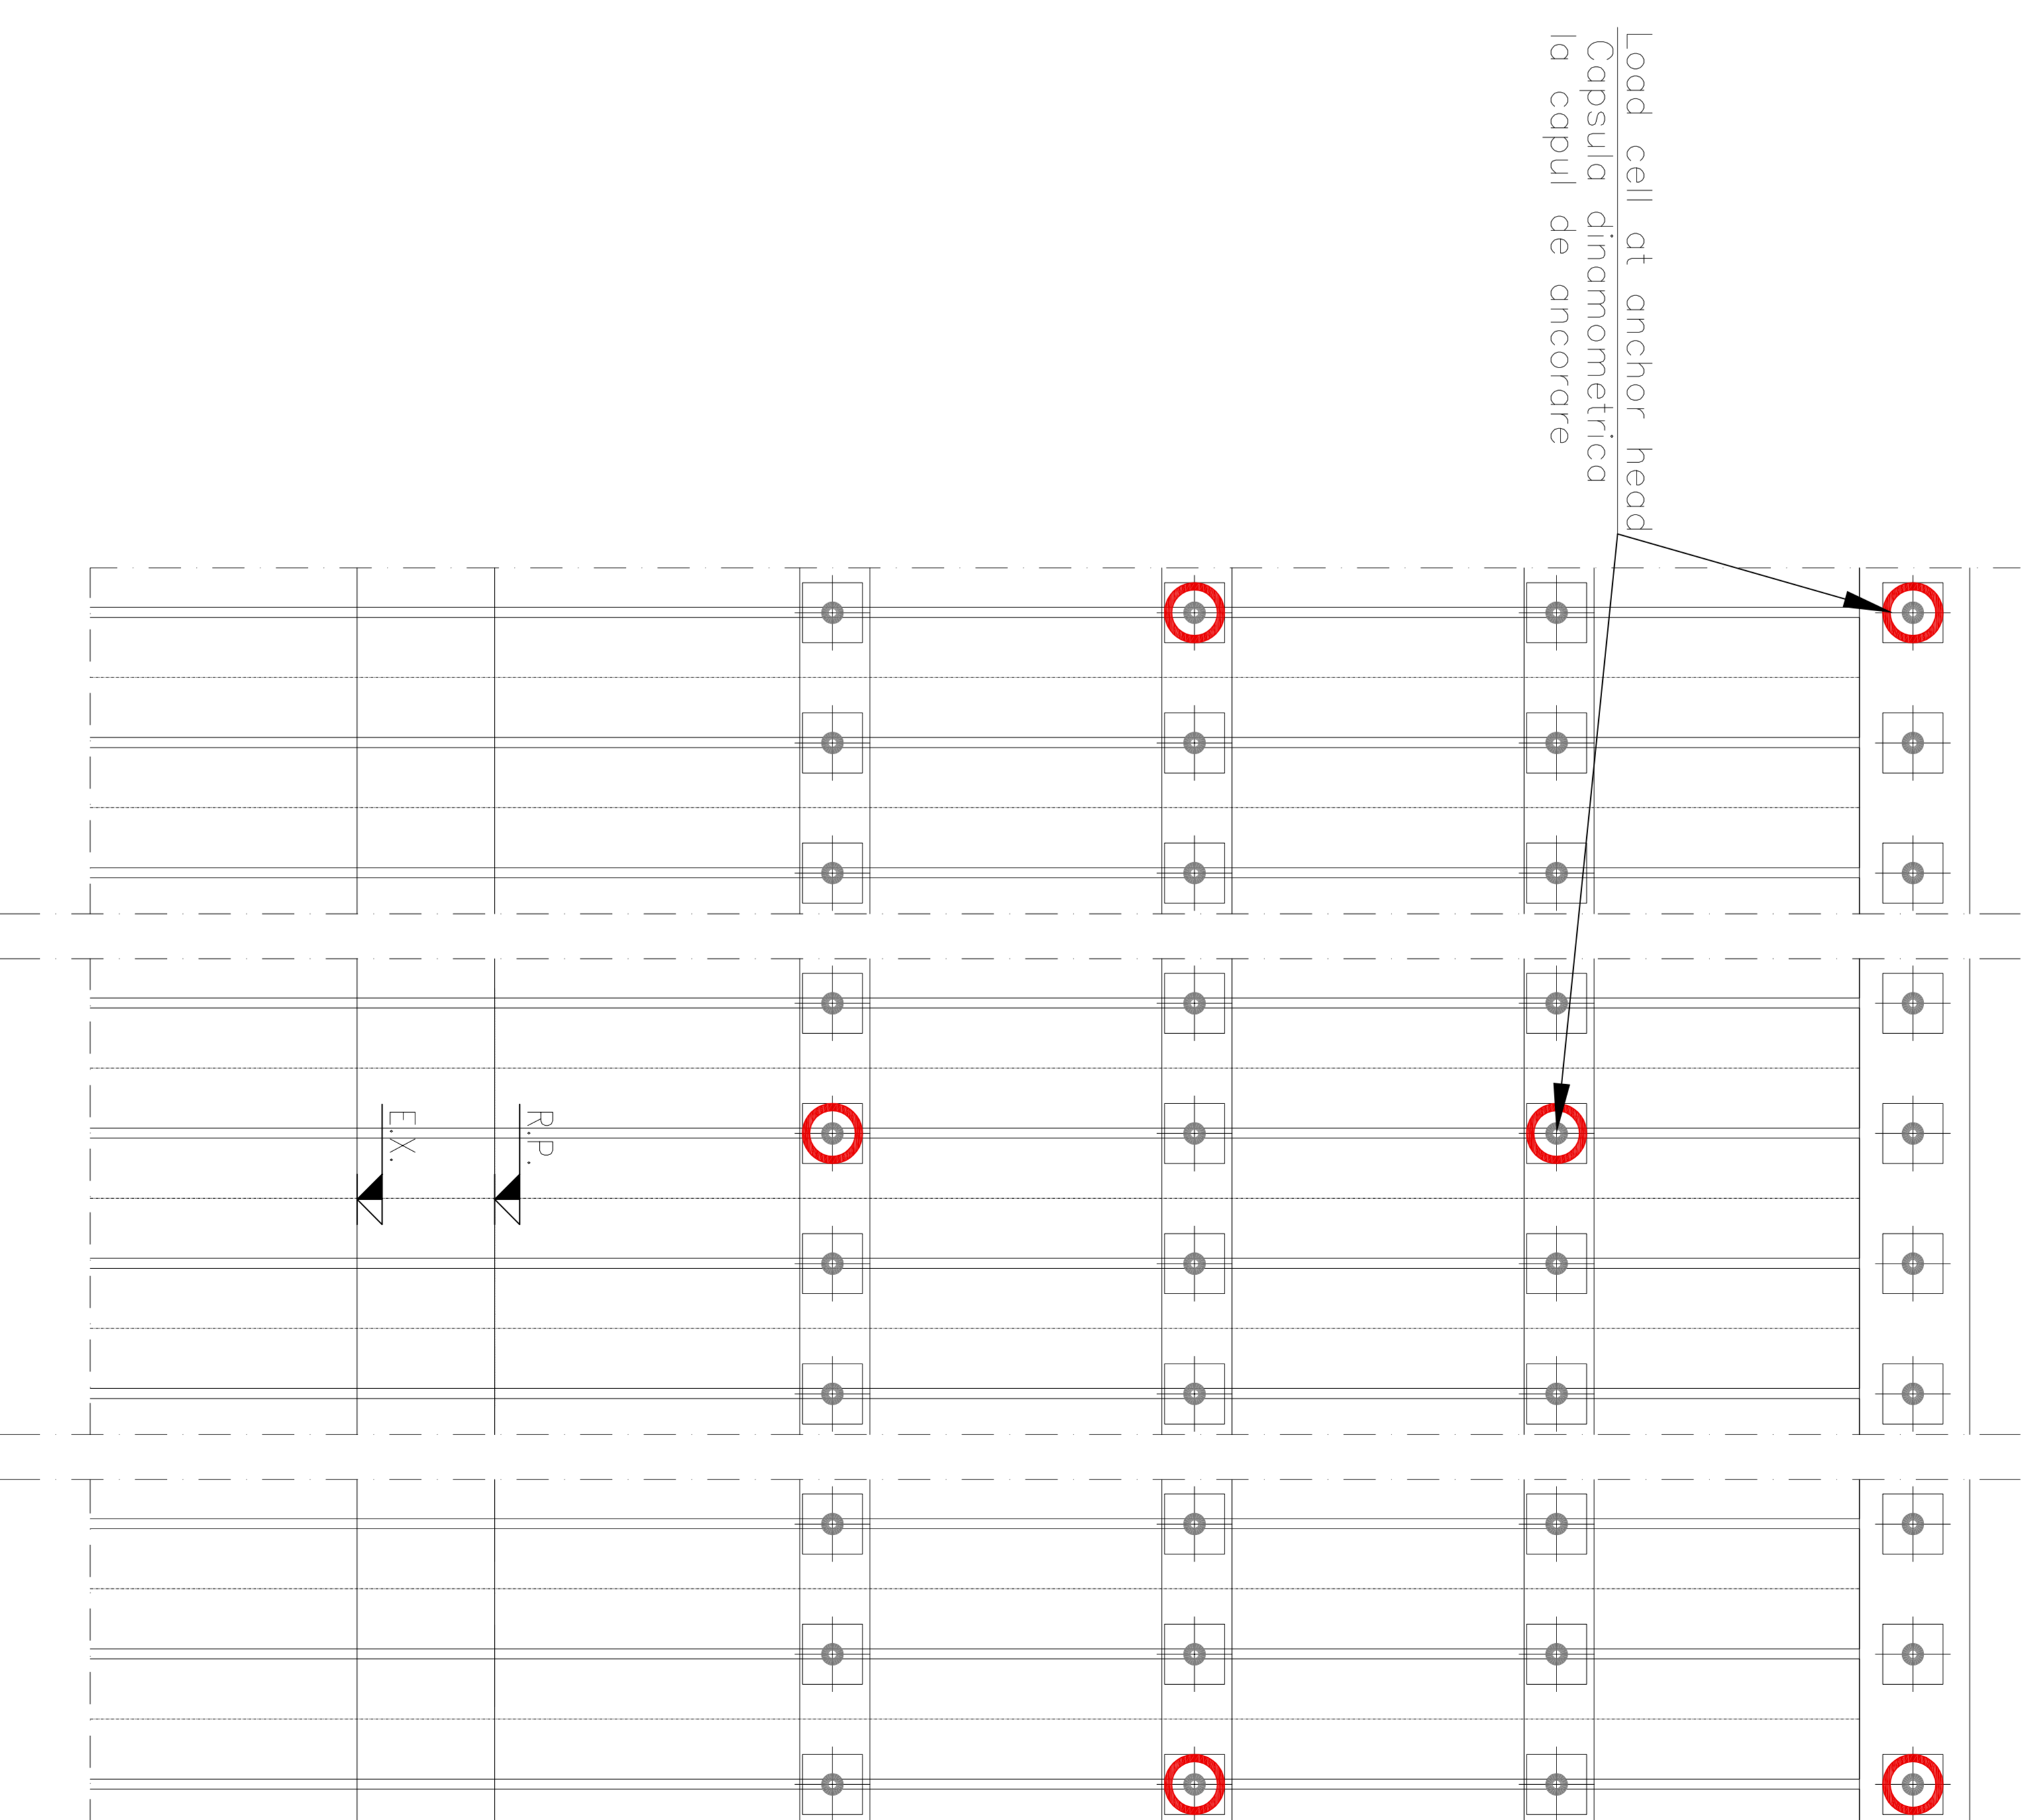

NOTES:
 1. USING THE REAL CONSTRUCTION, WILL BE MONITORED THE STRUCTURE WORKINGS.
 2. IF THE MONITORED WORKINGS WILL BE GREATER THAN THOSE INDICATED IN THE CALCULATION REPORT.
 3. UNDER THE CASES, IN THE MONITORING REPORTS, PRESENTED IN PART II, OF THE EXECUTION DRAWINGS, GREAT
 ATTENTION WILL BE PAID TO THE MONITORING WORKINGS, IN ORDER TO BE MONITORED THE STRUCTURE WORKINGS.

0					
1					
2					
3					
4					
5					
6					
7					
8					
9					

CLIENT / CLIENT	CN.C.F. "C.F.R." - SA
CONSULTANT / CONSULTANT	TECNIC
Approved: R. LUTZA Authorized: C. GHERSILLI Verified: C. GHERSILLI Issued: C. GHERSILLI	Date: _____ Drawn: _____ Checked: _____ Projected: _____ Approved: _____ Authorized: _____ Verified: _____ Issued: _____
Approved: _____ Authorized: _____ Verified: _____ Issued: _____	Date: _____ Drawn: _____ Checked: _____ Projected: _____ Approved: _____ Authorized: _____ Verified: _____ Issued: _____

ENTRANCE MONITORING Reprezentare la scara 1:50 Reprezentare la scara 1:50 Partea de desen: _____ Section: 1 Section: 1		Proiect/Project 2024/RO/16/974/002 Faşa: PRISAR P.1h./1.D.
Planul este bătut și permisiv de la intrarea în tunel, sistemul de monitorizare		Scara / Scale VALERI / VALERIE LOT Nr./No
Codificare / Codification System E A 5 1 0 1 C 1 6 WB GA 1 1 0 0 0 0 1 0		