
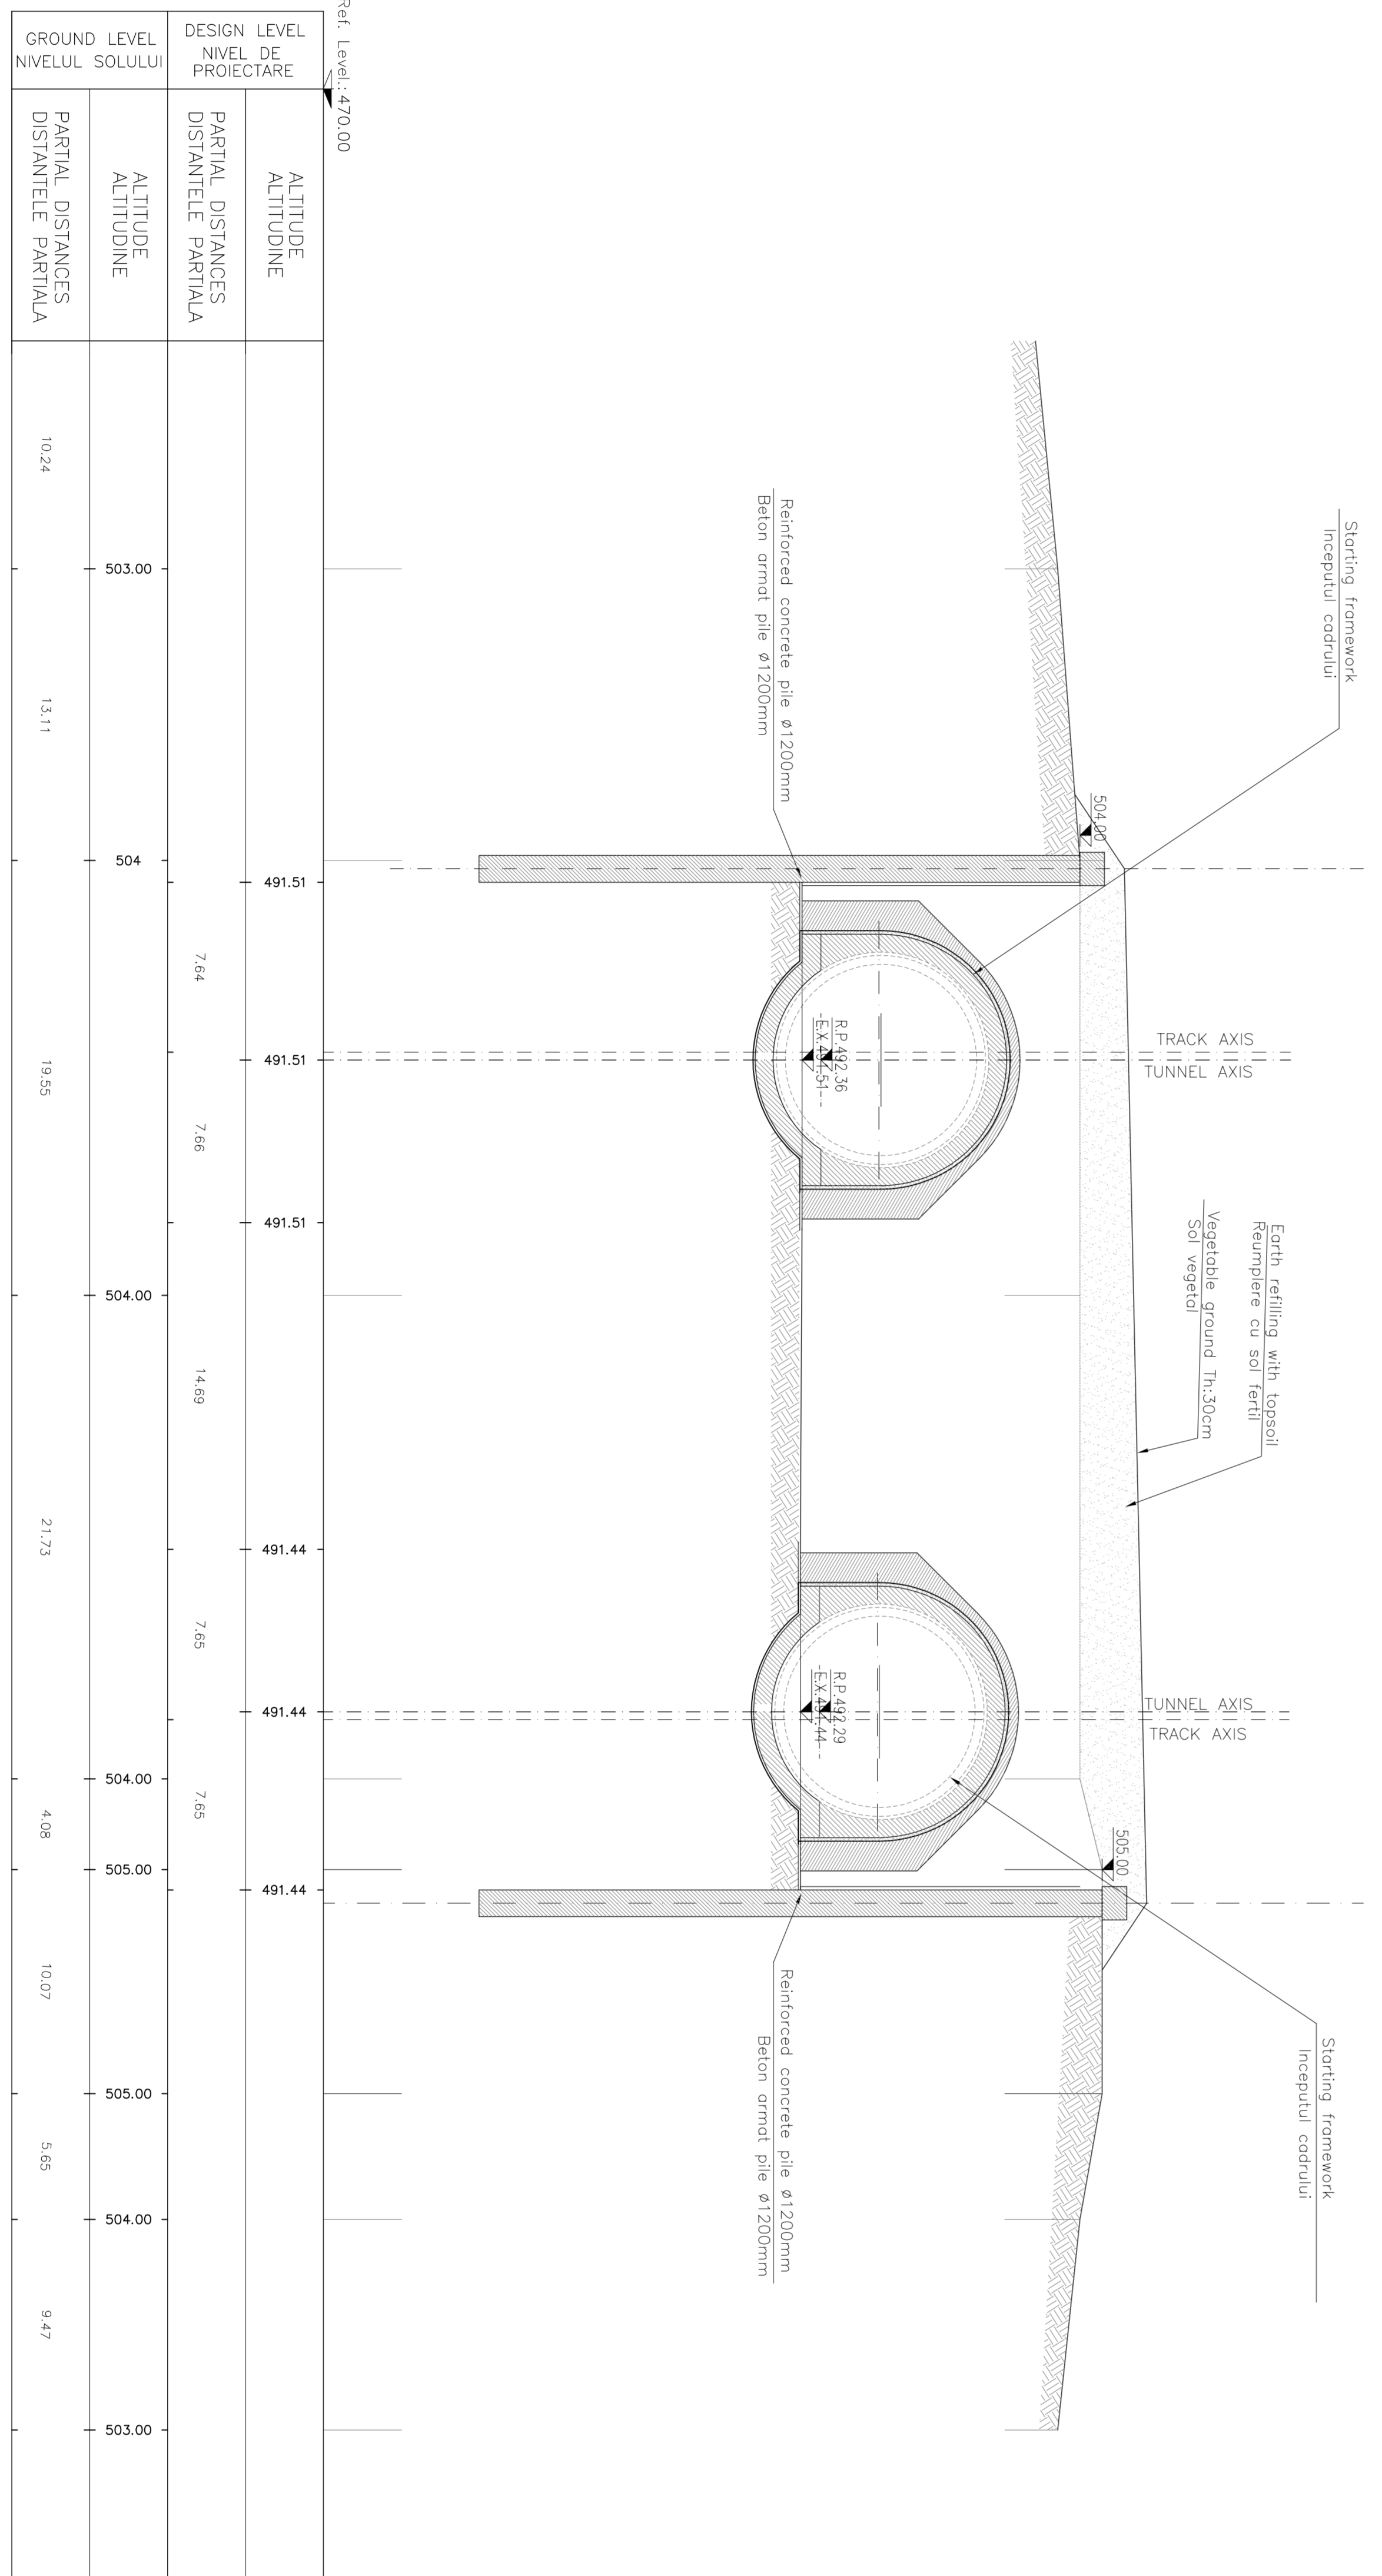


GENERAL PLAN / PLANUL GENERAL

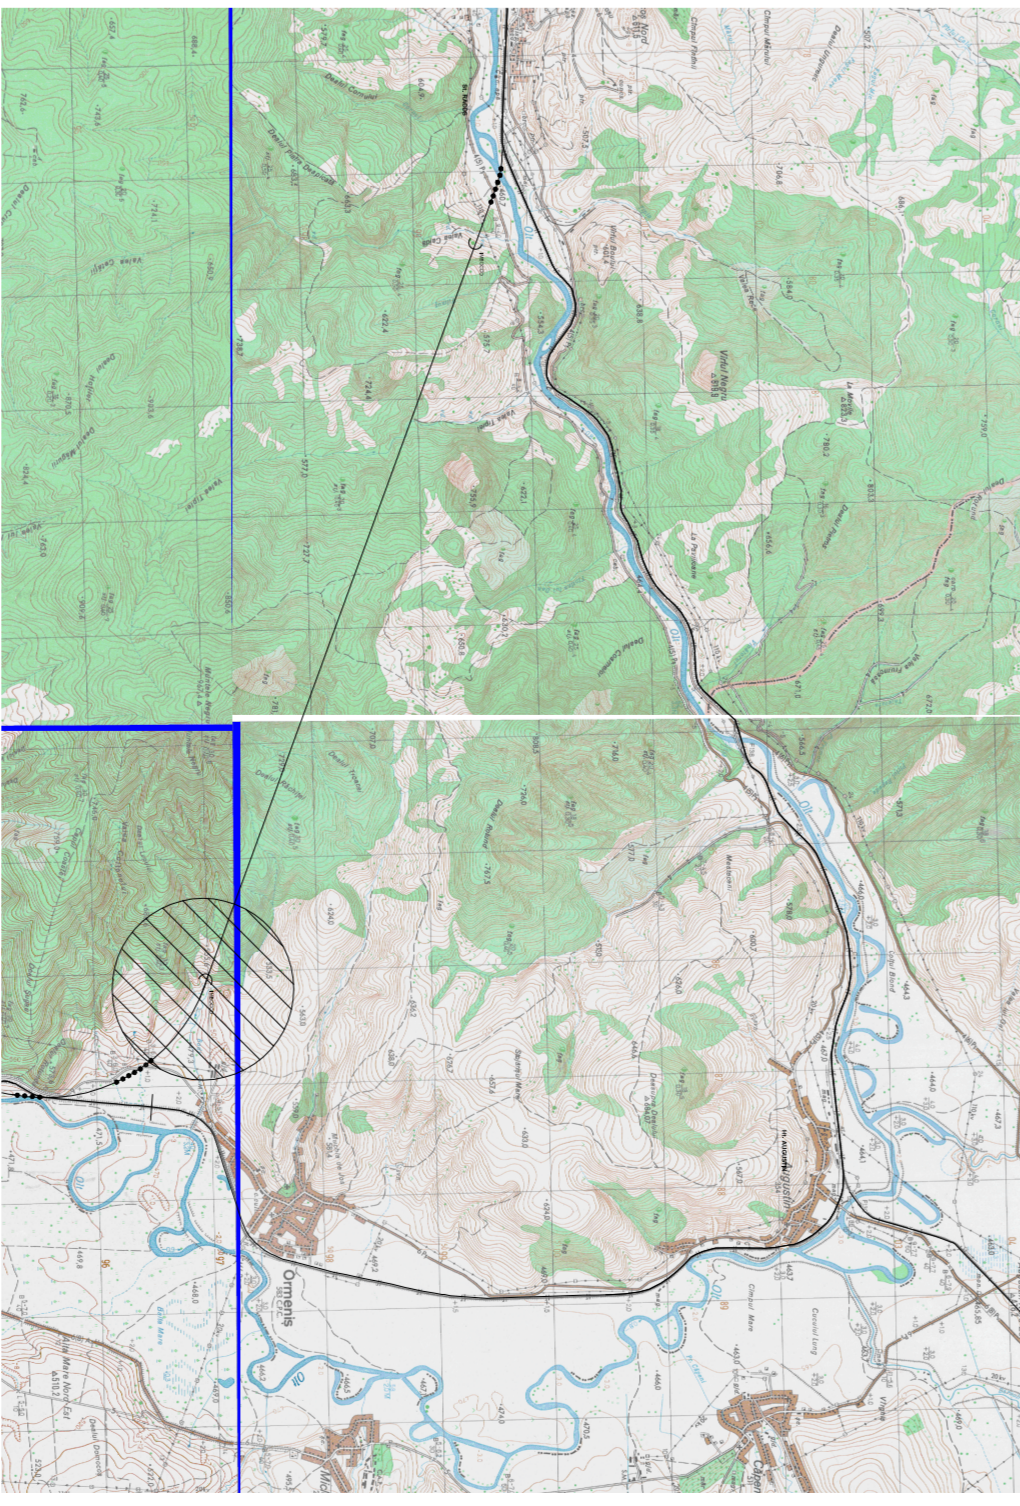

GROUND LEVEL NIVELUL SOLULUI	DESIGN LEVEL NIVEL DE PROIECTARE	PARTIAL DISTANCES DISTANȚELE PARȚIALE
503.00	491.51	7.64
504.00	491.51	7.66
504.00	491.51	14.69
491.44	491.44	7.65
491.44	491.44	7.65
504.00	491.44	4.08
505.00	491.44	10.07
504.00	491.44	5.65
503.00	491.44	9.47
10.24	13.11	19.50

LEGEND
 RP = REFERENCE PLANE
 EC = ELECTIONS PLANE
 FC = CENTER PLANE

CLIENT / CLIENT
CN.C.F. "C.F.R." S.A.

CONSULTANT / CONSULTANT
TECNIC

SUBCONSULTANT / SUBCONSULTANT

PROJECT FINANCED BY UNINUEA EUROPEANA
EUROPEAN UNION FINANCED PROJECT

GOVERNUL ROMANIEI
ROMANIAN GOVERNMENT

PROIECT DE REALIZARE A UNOR TRASEE FEROVIARE
RAILWAY INFRASTRUCTURE PROJECT

SECTIUNEA A-A

PROIECT DE REALIZARE A UNOR TRASEE FEROVIARE
RAILWAY INFRASTRUCTURE PROJECT

SECTIUNEA A-A