



SECTION SECTIUNEA

Scale/Scara 1:50

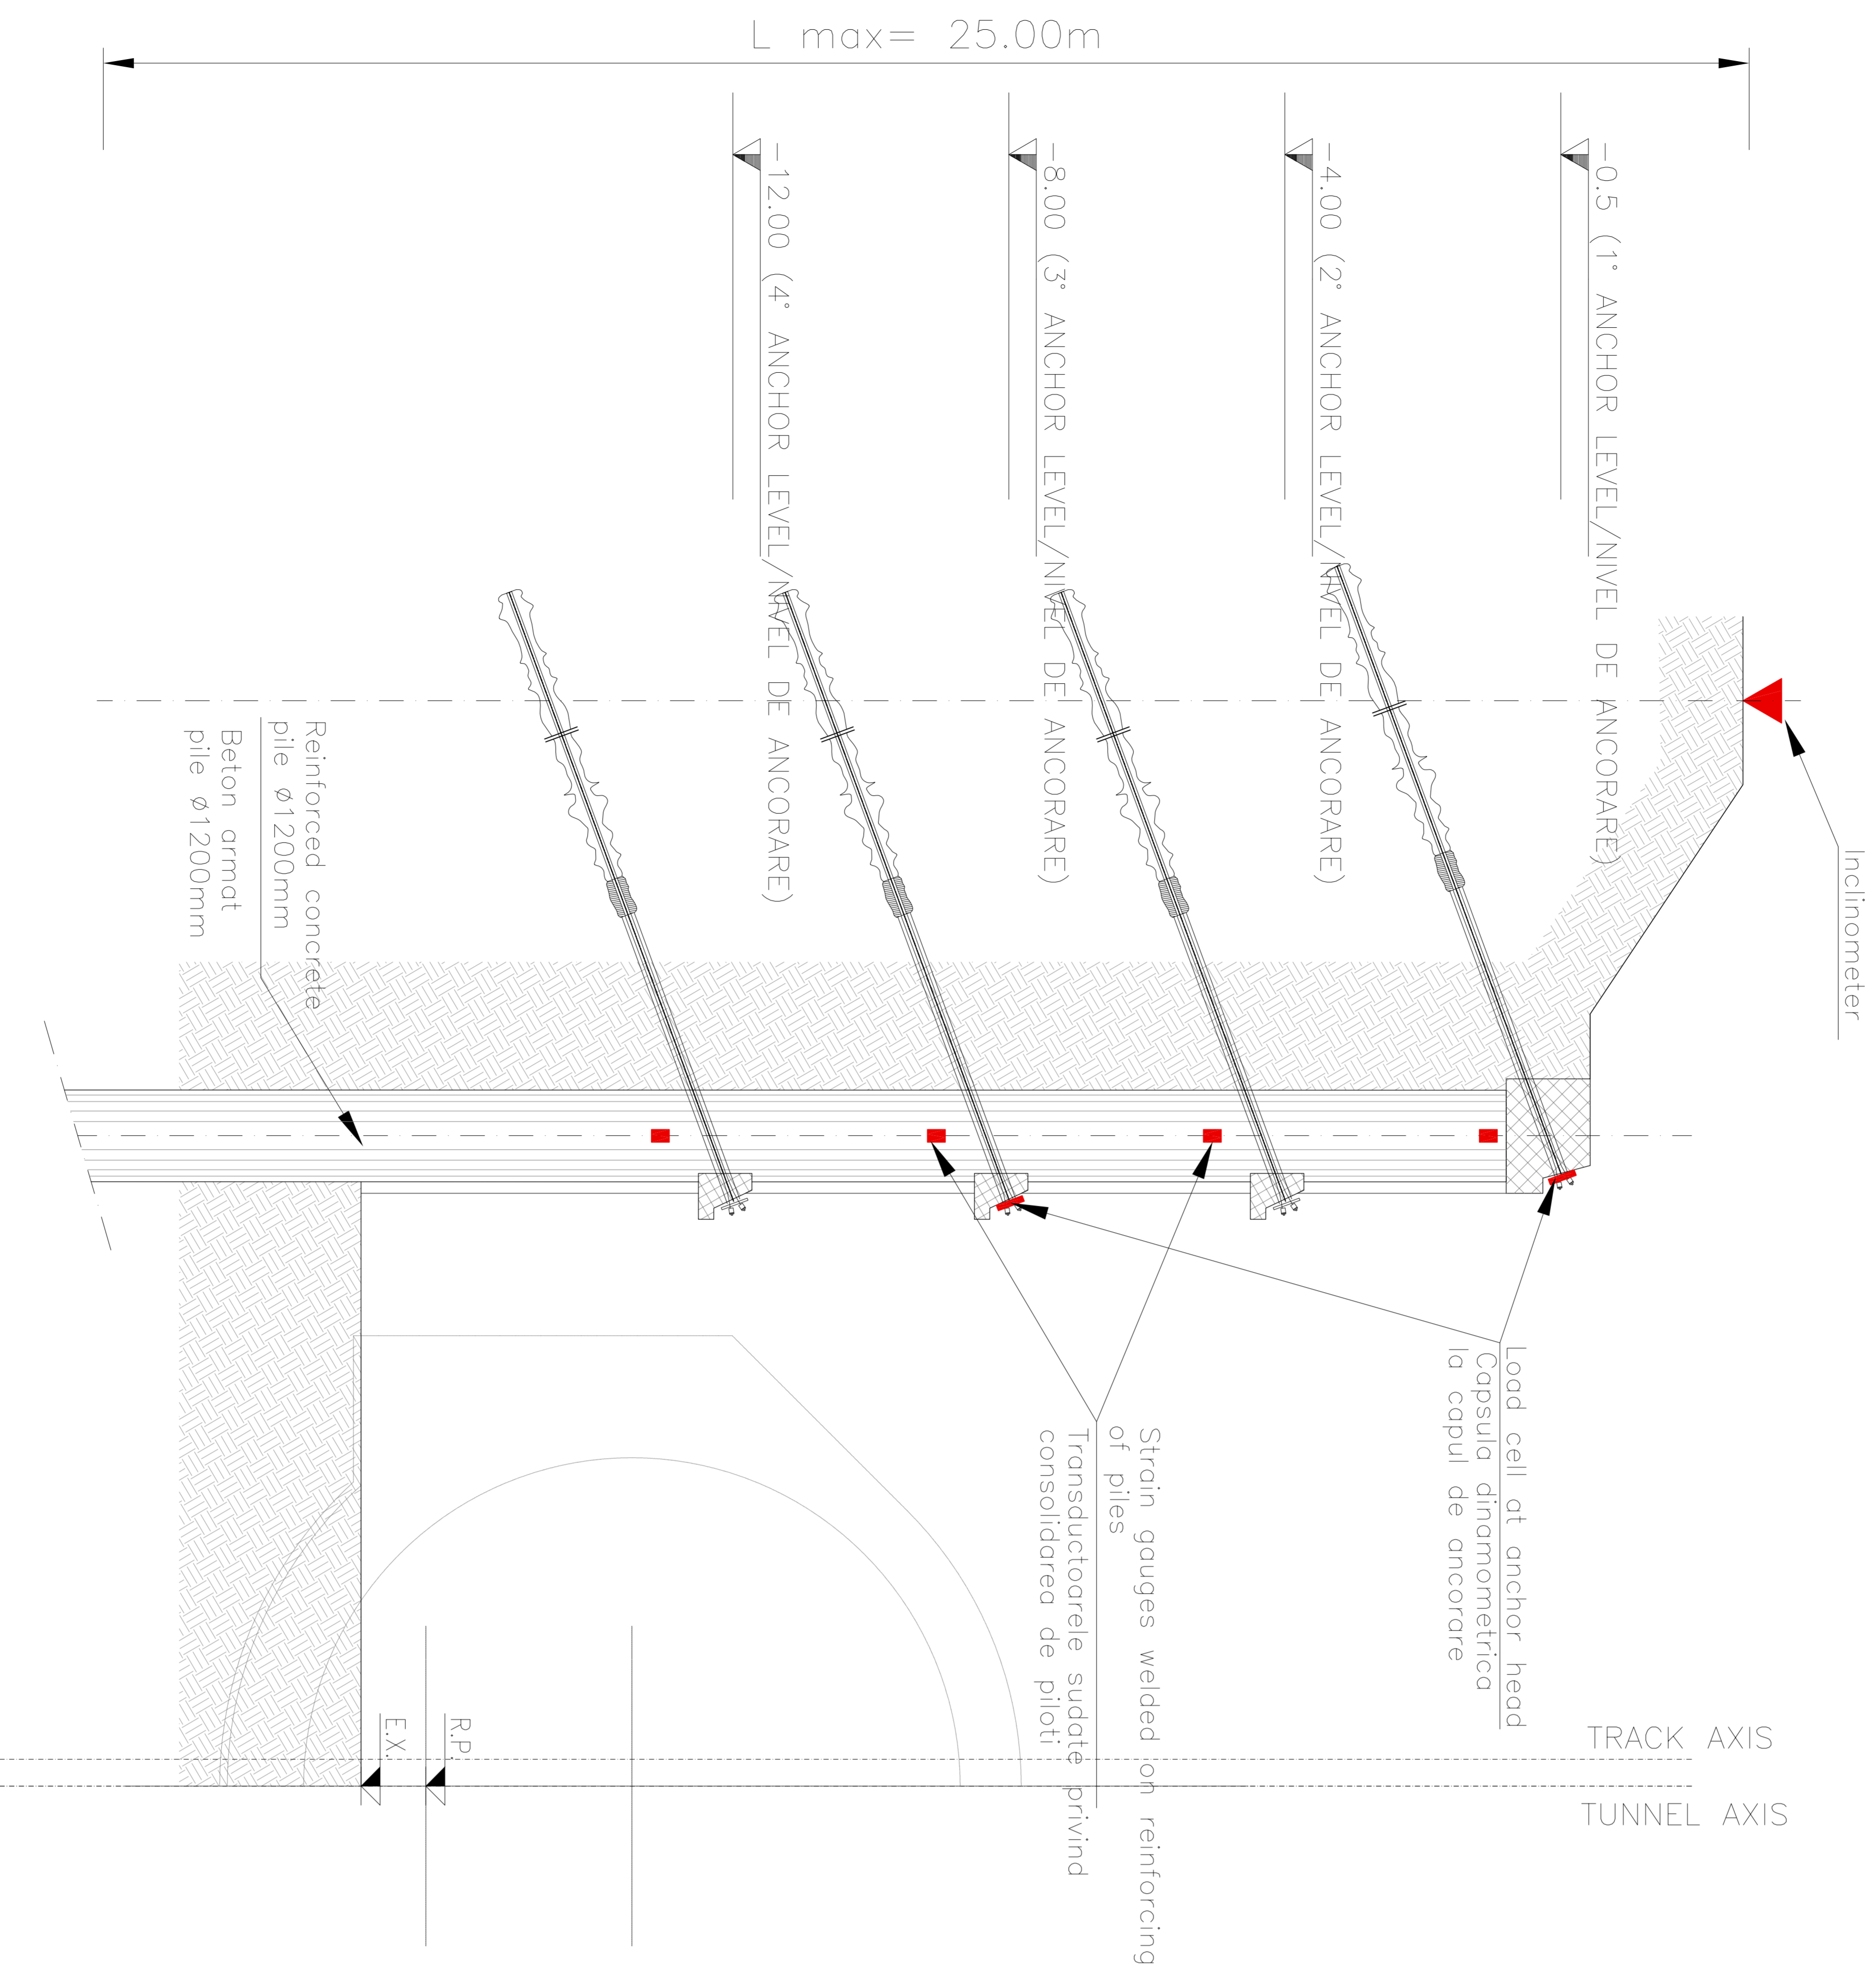

ELEVATION ELEVATIE

Scale/Scara 1:50

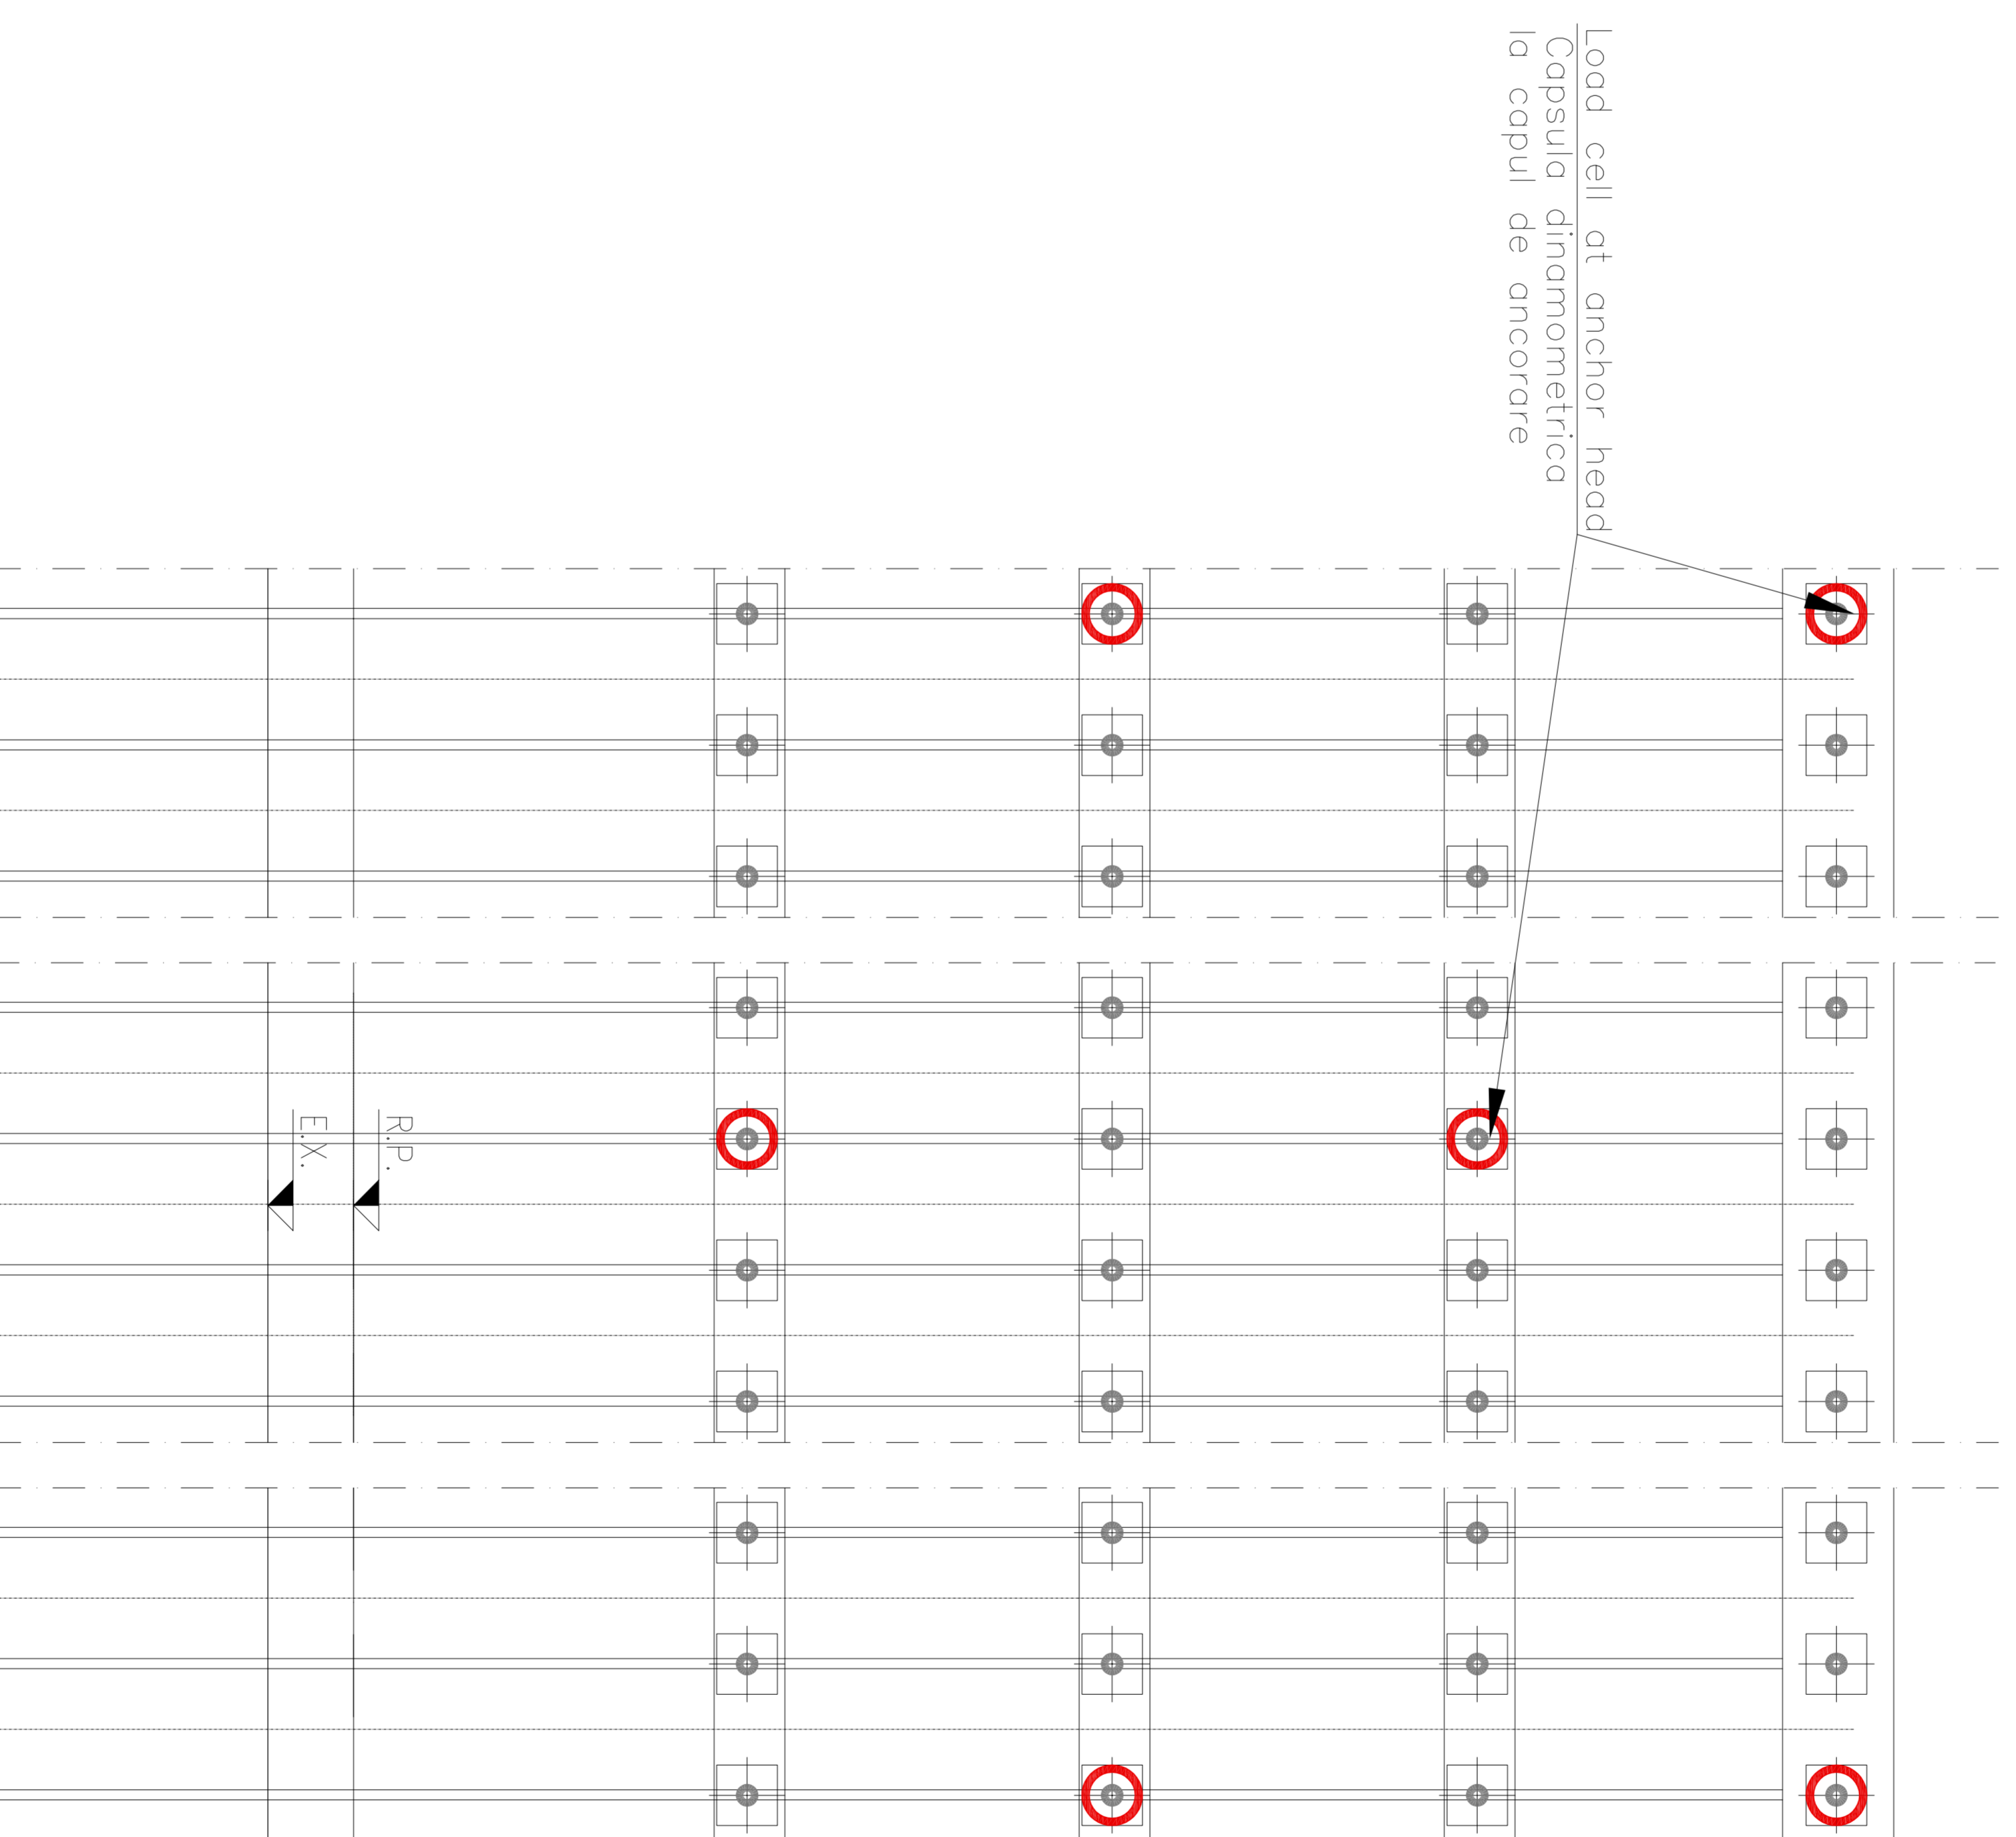

D										
E										
A										
Index	Date	Metrica	Proiectant	Acordat/Consultant	Acordat/CFR					
1										
A										

THE MEASURED DIMENSIONS SHALL BE VALIDATED BY THE CONTRACTOR.
THE MEASURED DIMENSIONS SHALL BE VALIDATED BY THE CONTRACTOR IN THE QUALIFICATION REPORT
USING THE CORRECT MEASUREMENT INSTRUMENTS AND METHODS.
ALL DIMENSIONS SHALL BE IN MILLIMETERS UNLESS OTHERWISE SPECIFIED.
ALL DIMENSIONS SHALL BE IN MILLIMETERS UNLESS OTHERWISE SPECIFIED.

CLIENT / CLIENT		CFR C.N.C.F. "C.F.R." - SA	
CONSULTANT / CONSULTANT		TECNIC Consulting Engineers	
Author	Proprietar	Proiectant	Acordat
Approved	Responsabil proiectant	Proiectant	Acordat
Author	R. Litza		
Approved	C. Ghimbali		
Author	C. Ghimbali		
Approved	C. Ghimbali		
Author	C. Ghimbali		
Approved	C. Ghimbali		

SUBCONSULTANT / SUBCONSULTANT			
Author	Proprietar	Proiectant	Acordat
Approved	Responsabil proiectant	Proiectant	Acordat
Author			
Approved			

CLIENT / CLIENT
GVERNUL ROMÂNIEI
ROMANIAN GOVERNMENT
EUROPEAN UNION FINANCED PROJECT
PROJECT FINANȚAT DE UNIUNEA EUROPEANĂ
EUROPEAN UNION FINANCED PROJECT

CONSULTANT / CONSULTANT
TECNIC
Consulting Engineers
R. Litza
C. Ghimbali
C. Ghimbali
C. Ghimbali

SUBCONSULTANT / SUBCONSULTANT
OBERMEYER
JOHN OBERMEYER SA
Consulting Engineers
C. Ghimbali

Demnitate desen / Drawing Title : **STRANSE CROSSING SIDE
ORAMENS TUNNEL**
Tunnel entrance detail for the side
Piesa de beta a peretelui de la intrarea in tunel; detalul de montare

Scale / Scara : 1:50

Scale / Scara : 1:50

EA	A5	1	0	1	C	1	0	WB	GA	0	1	0	0	0	1	0
----	----	---	---	---	---	---	---	----	----	---	---	---	---	---	---	---

Confidanta / Confidentiality : Sistem
Scara / Scale : valoare / value : 1:50

Rev. / No : 1