


SECTION 2-2
SECȚIUNEA 2-2
Scale/Scara 1:200

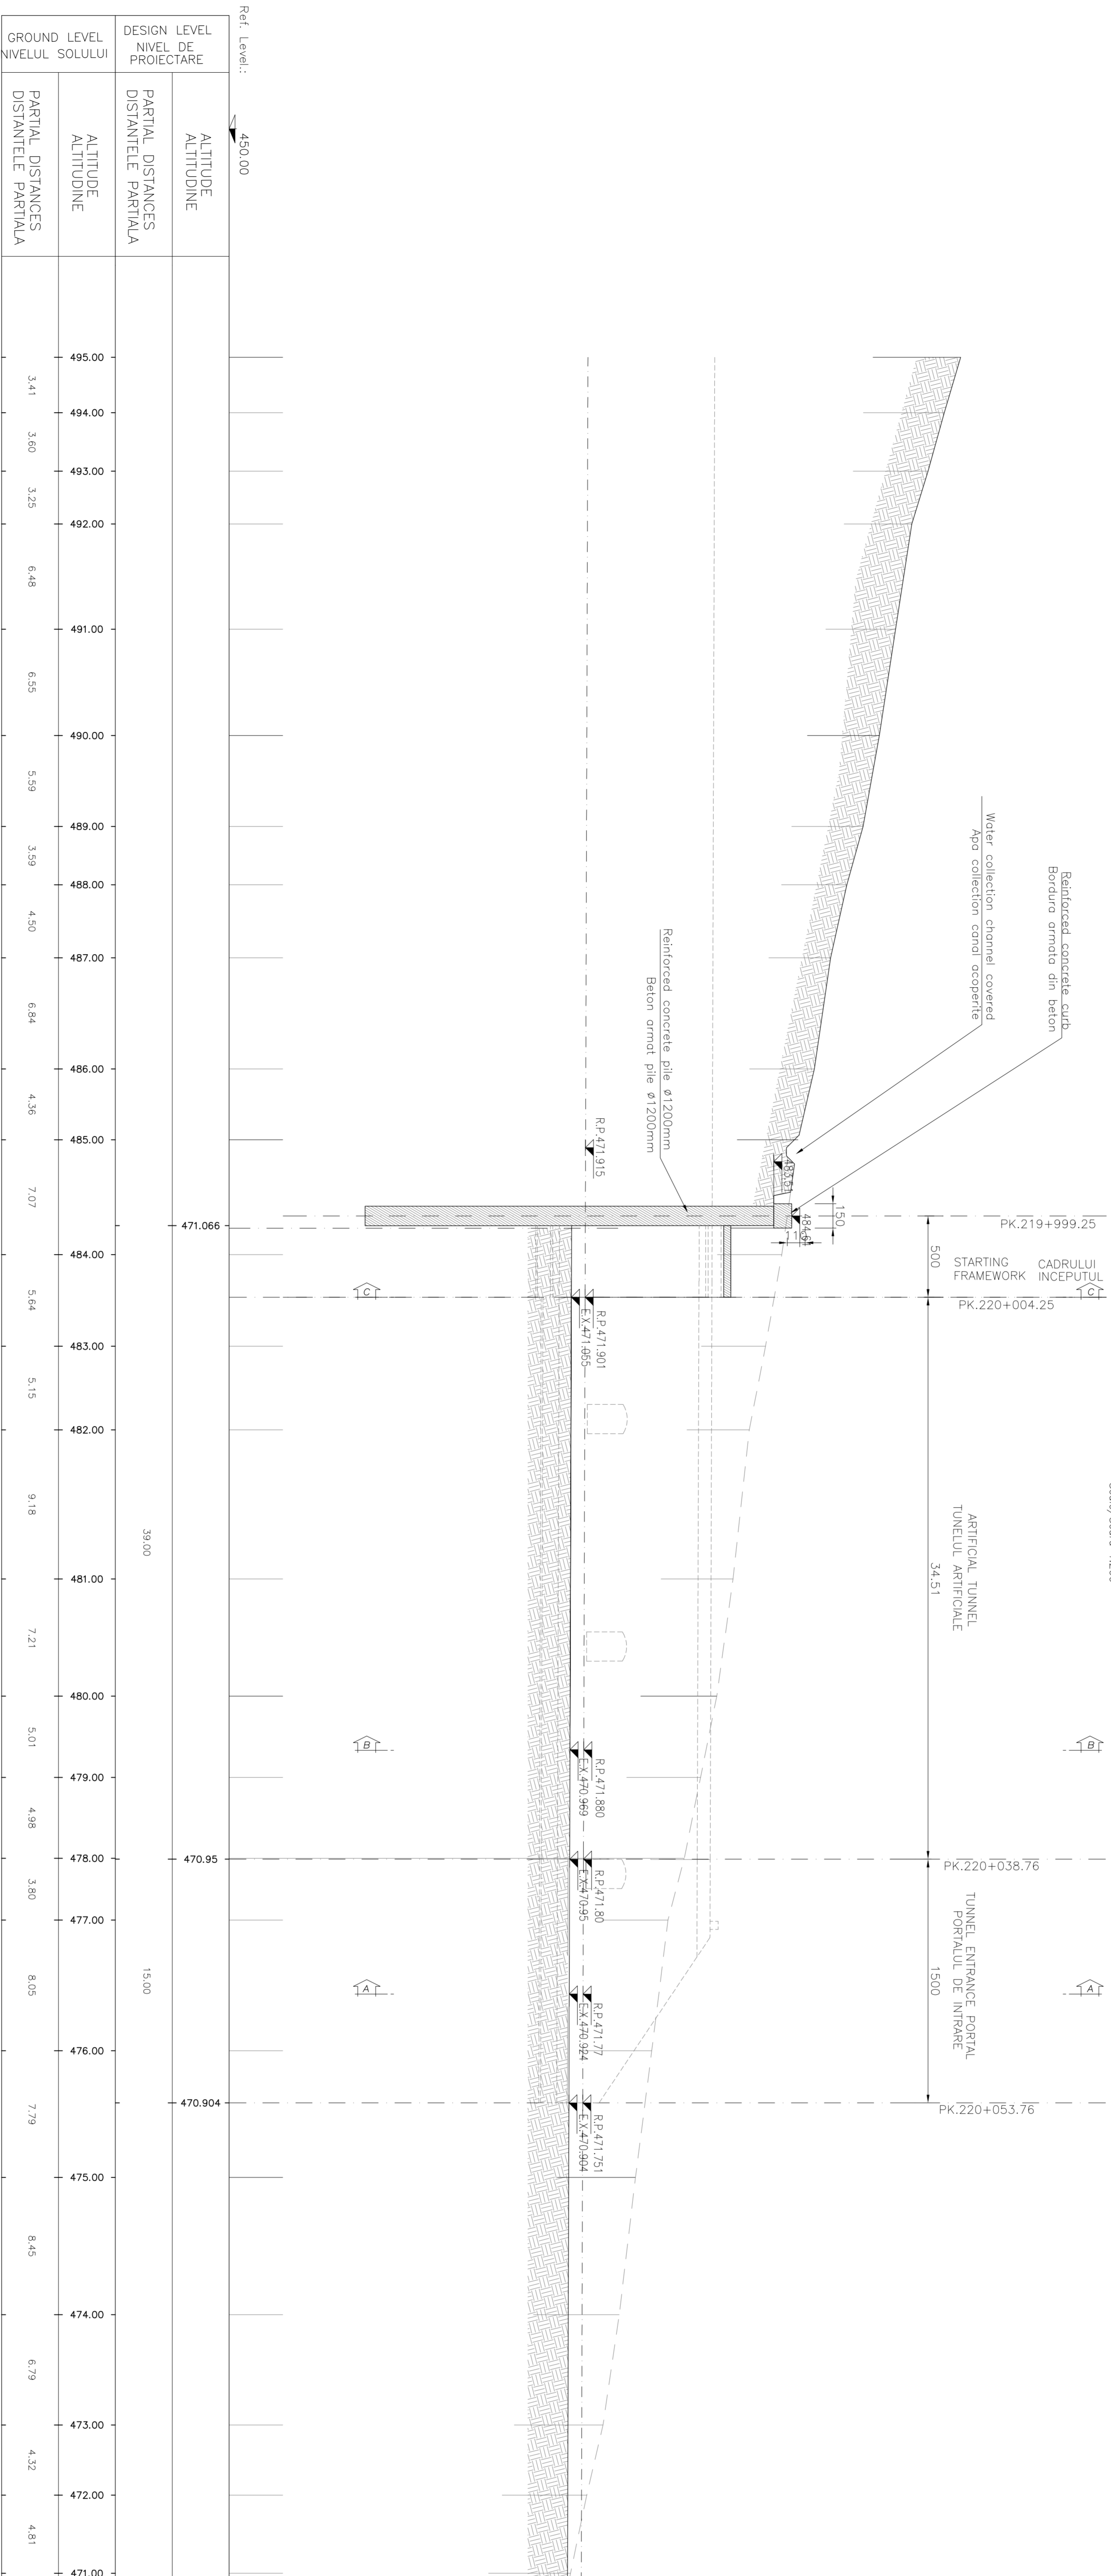

LEGEND
 RP = REFERENCE PLANE
 EX = EXAMINATIONS PLANE
 PC = CENTERS PLANE

Index	Date	Modificari/Changes	Proiectant/Designer	Acordat/Checked	Acordat/Checked
A					
B					
C					
D					

GOVERNUL ROMÂNIEI
 ROMANIAN GOVERNMENT
PROIECT FINANȚAT DE UNIUNEA EUROPEANĂ
 EUROPEAN UNION FINANCED PROJECT

CLIENT / CLIENT
CN.C.F. "C.F.R." - S.A.

CONSULTANT / CONSULTANT
OBERMEYER
 Consulting Engineers
TECNIC
 Consulting Engineers

SUBCONSULTANT / SUBCONSULTANT
 Approved: R. LUTZA
 Checked: C. GHERSIBI
 Drawn: C. GHERSIBI
 Project: P. I. N. / I. D.

Project/Proiect: Z044/R07/16/27/4/002
 Faza / Phase: P. I. N. / I. D.
 Drawing Title: ORNAMENT TUNNEL
 Etapa / etapa: Profil - Stela 2
 Scale / Scara: 1:200
 Date: 10.10.2016