





SECTION A-A
SECTIONEA A-A
Scale/Scara 1:200

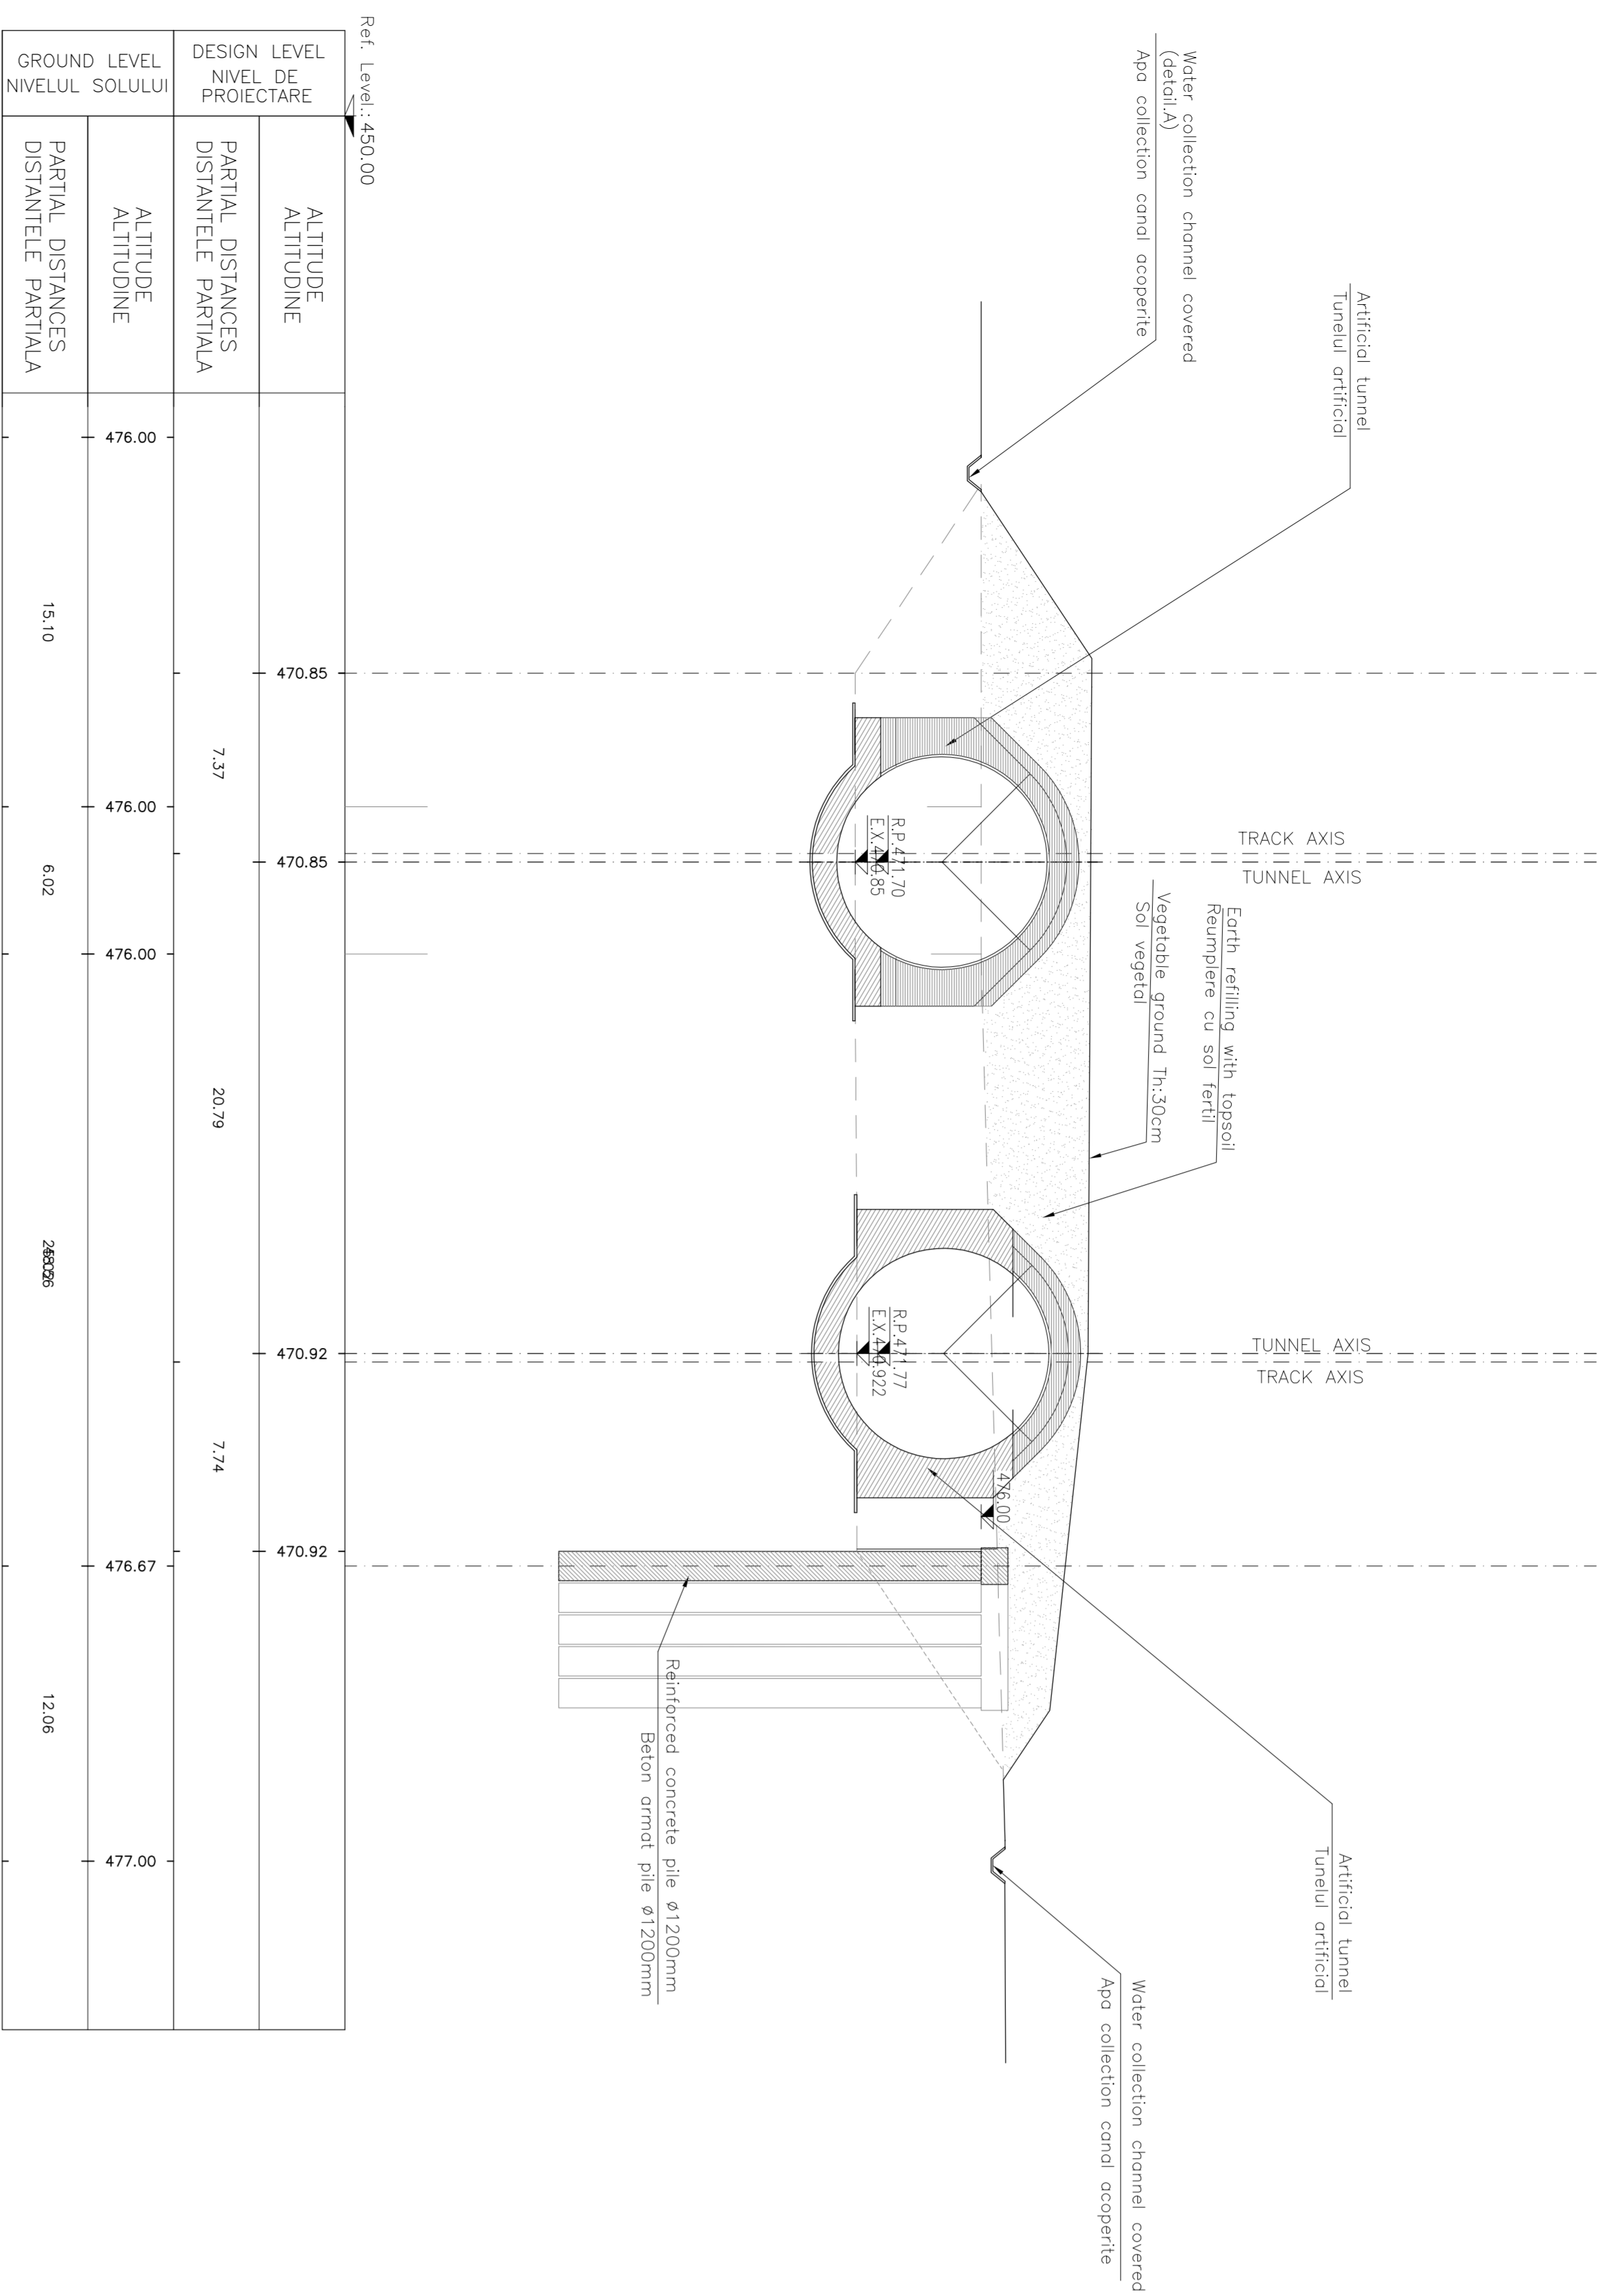


SECTION B-B
SECTIONEA B-B
Scale/Scara 1:200

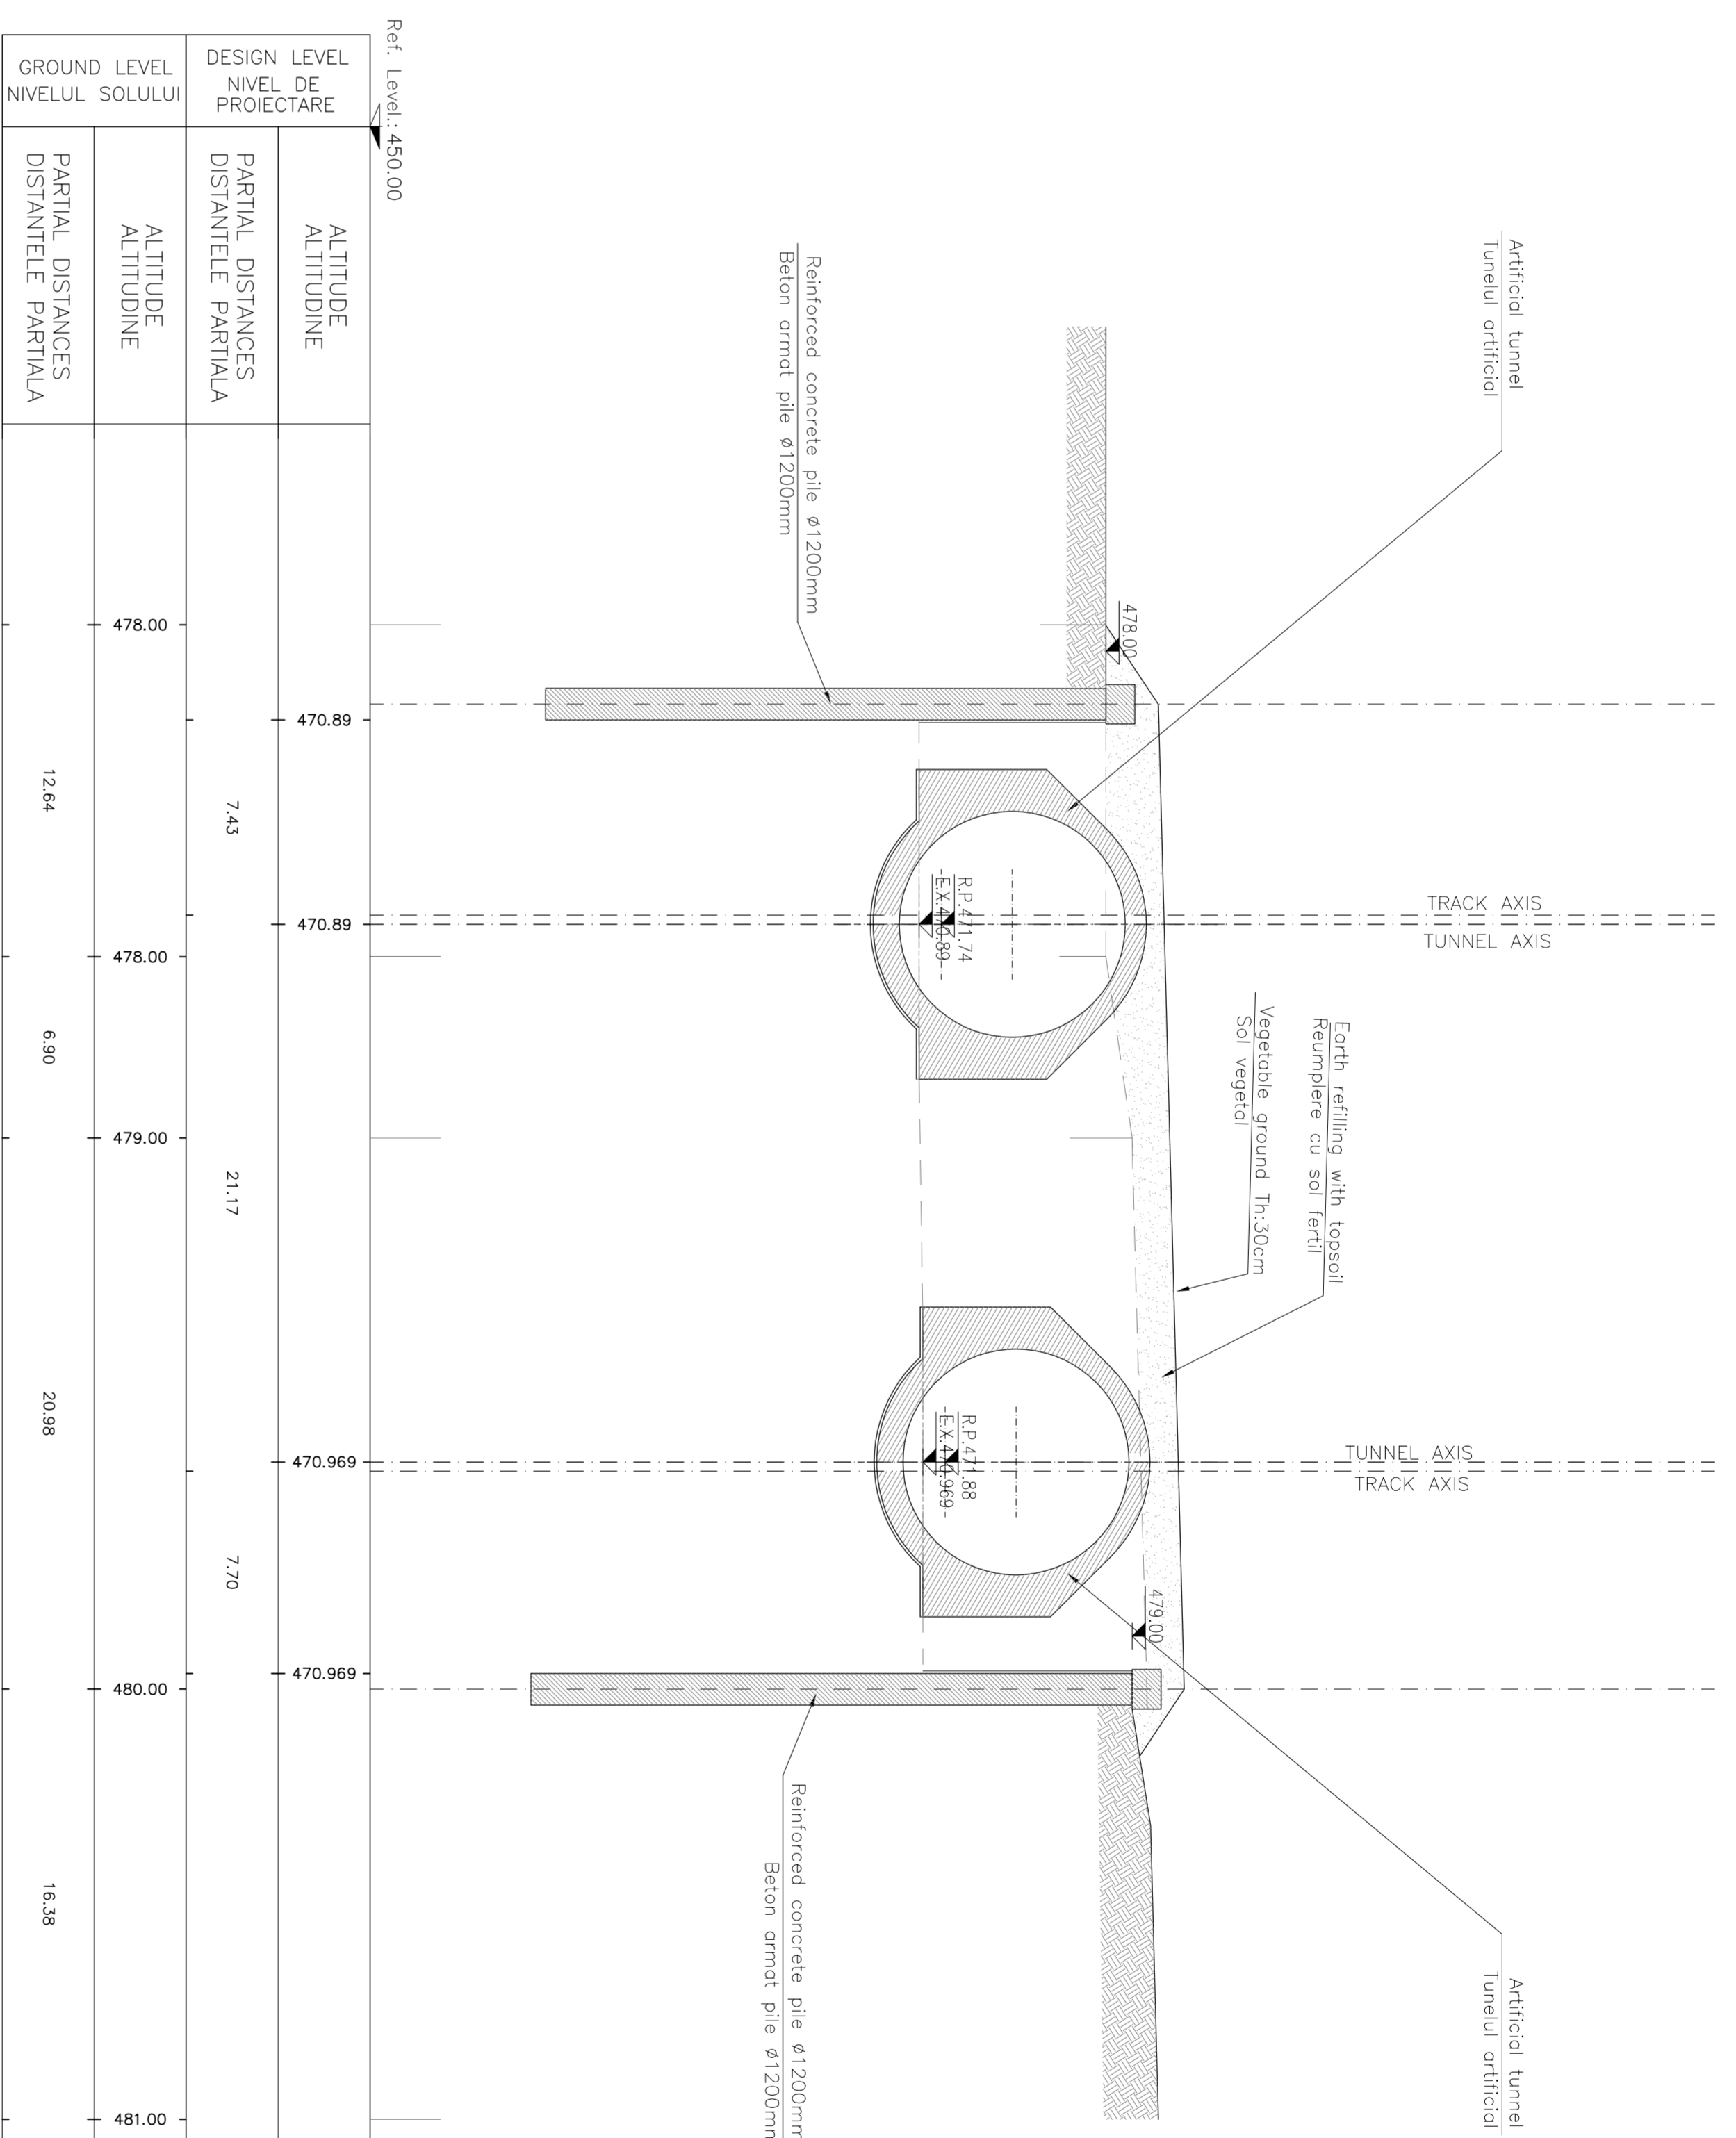

SECTION C-C
SECTIONEA C-C
Scale/Scara 1:200

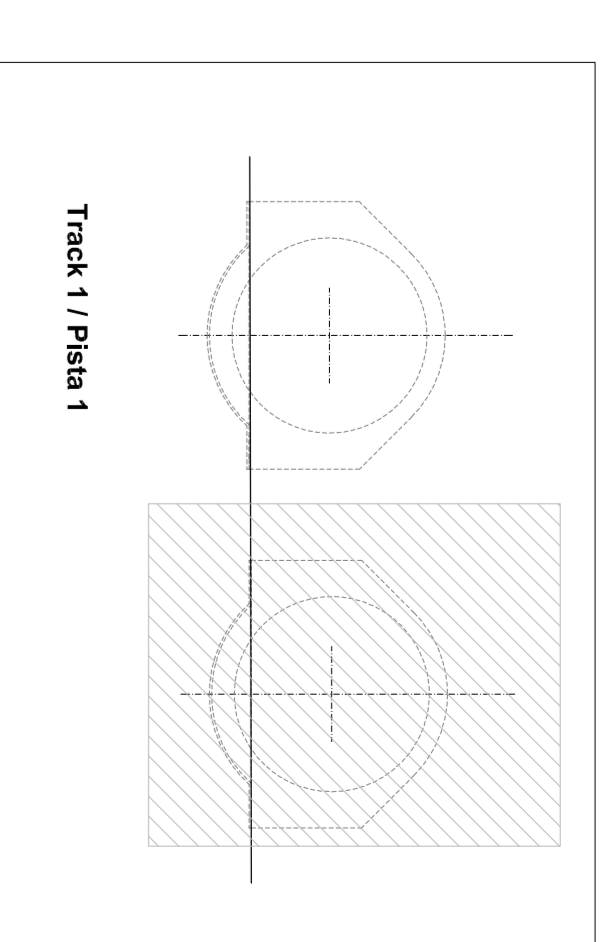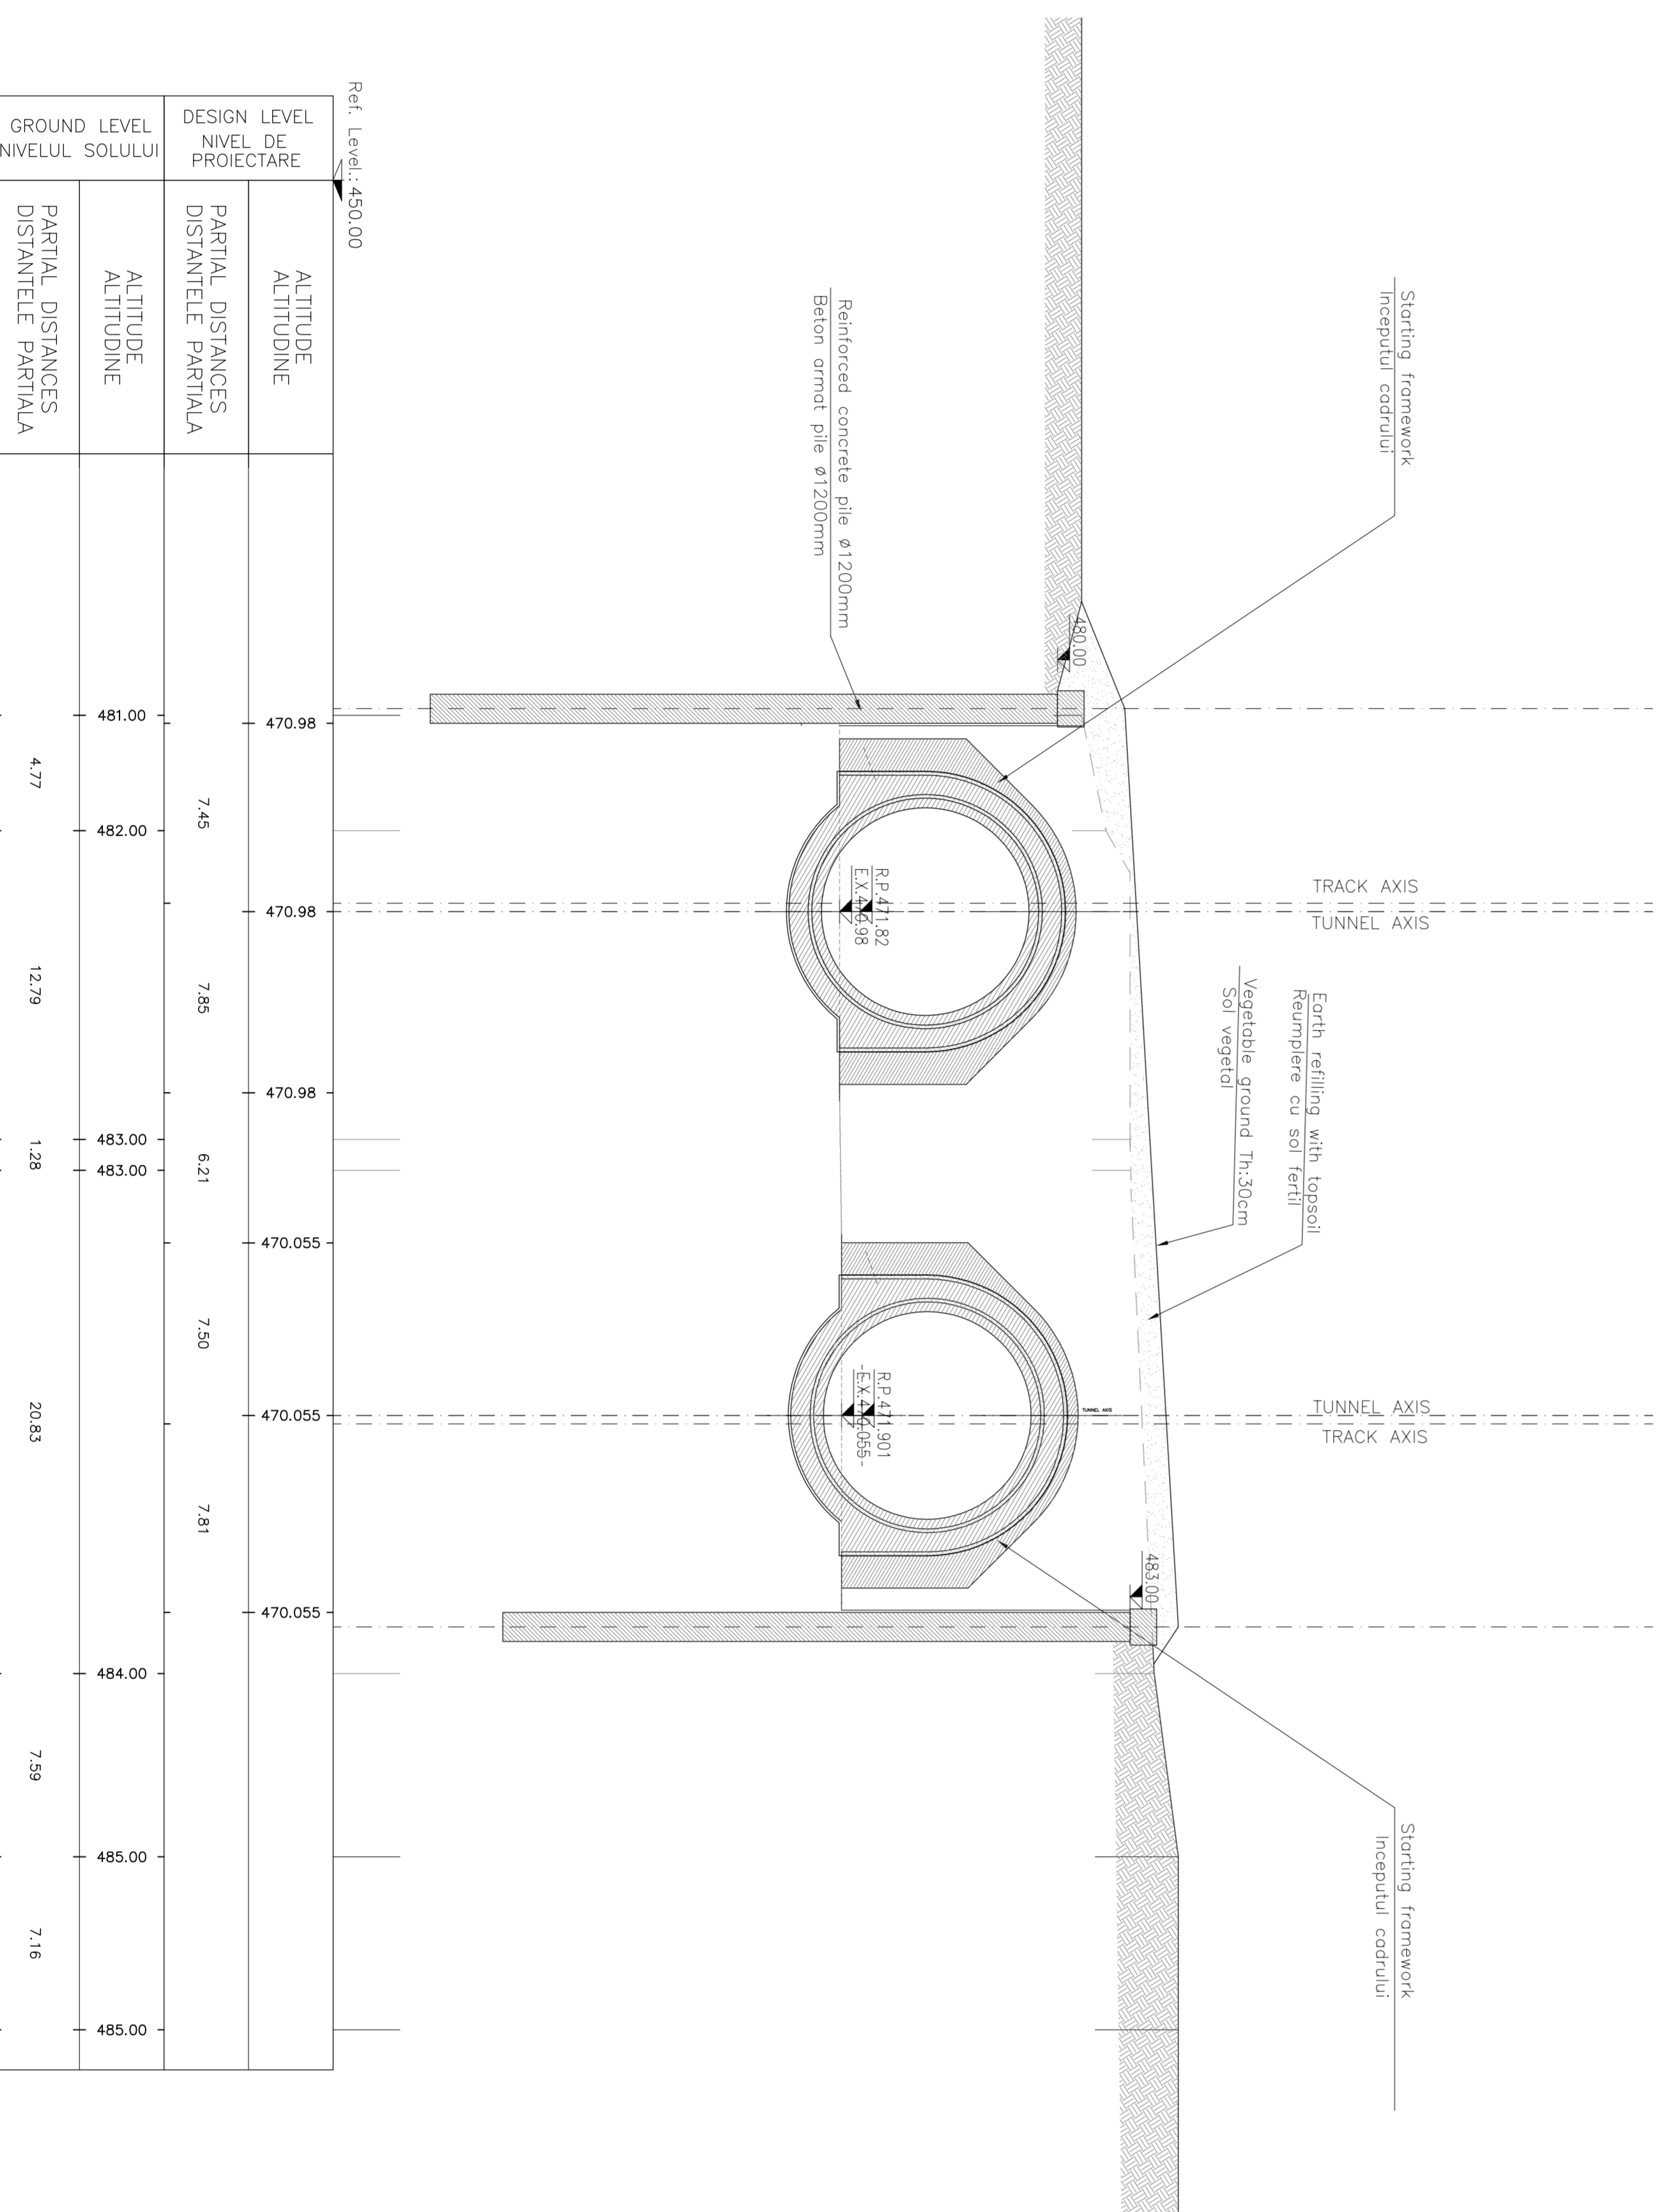

GENERAL PLAN / PLANUL GENERAL

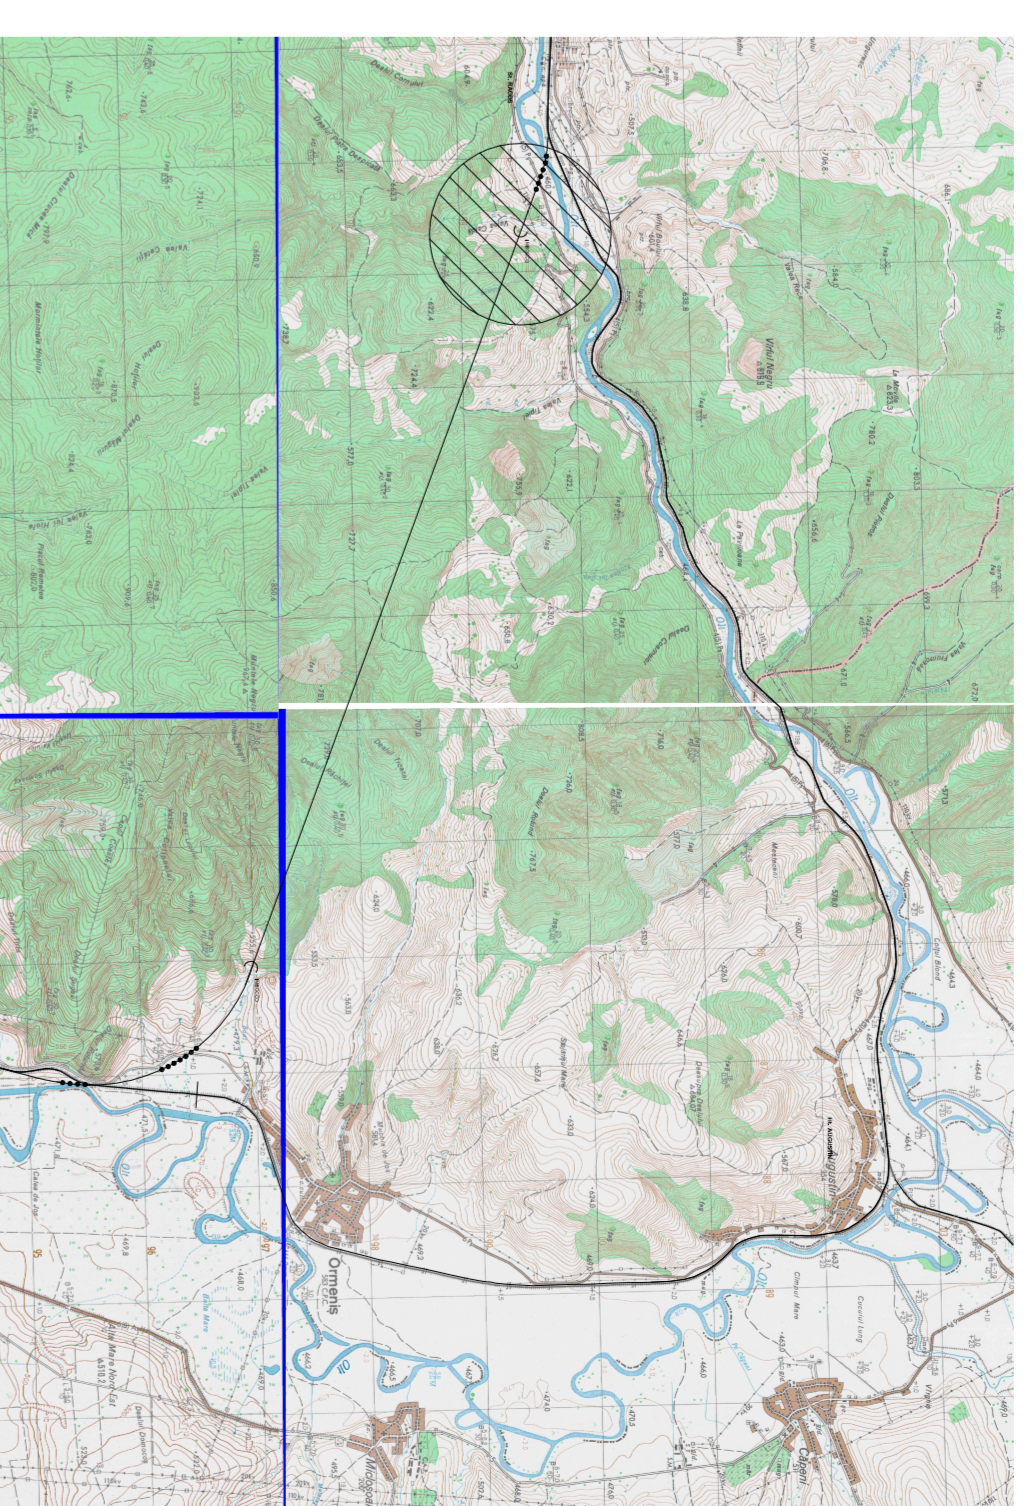

LEGEND
RP = REFERENCE PLANE
EX = EXAMINATIONS PLANE
PC = CENTERS PLANE

0									
1									
CLIENT / CLIENT
CFR
C.N.C.F. "C.F.R." S.A.

CONSULTANT / CONSULTANT
TALENER
VALBORN
OBERMEYER
TECNIC

SUBCONSULTANT / SUBCONSULTANT
CFR
C.N.C.F. "C.F.R." S.A.

Legend:
 RP = REFERENCE PLANE
 EX = EXAMINATIONS PLANE
 PC = CENTERS PLANE

Project/Proiect: 2044/RD/16/974/002
Phase/Phase: P.I.H. / I.D.
Drawing Title: ENTRANCE TRACKS SIDE - TRACK 1
Scale/Scara: 1:200