





SECTION A-A
SECTIONEA A-A
Scale/Scara 1:200

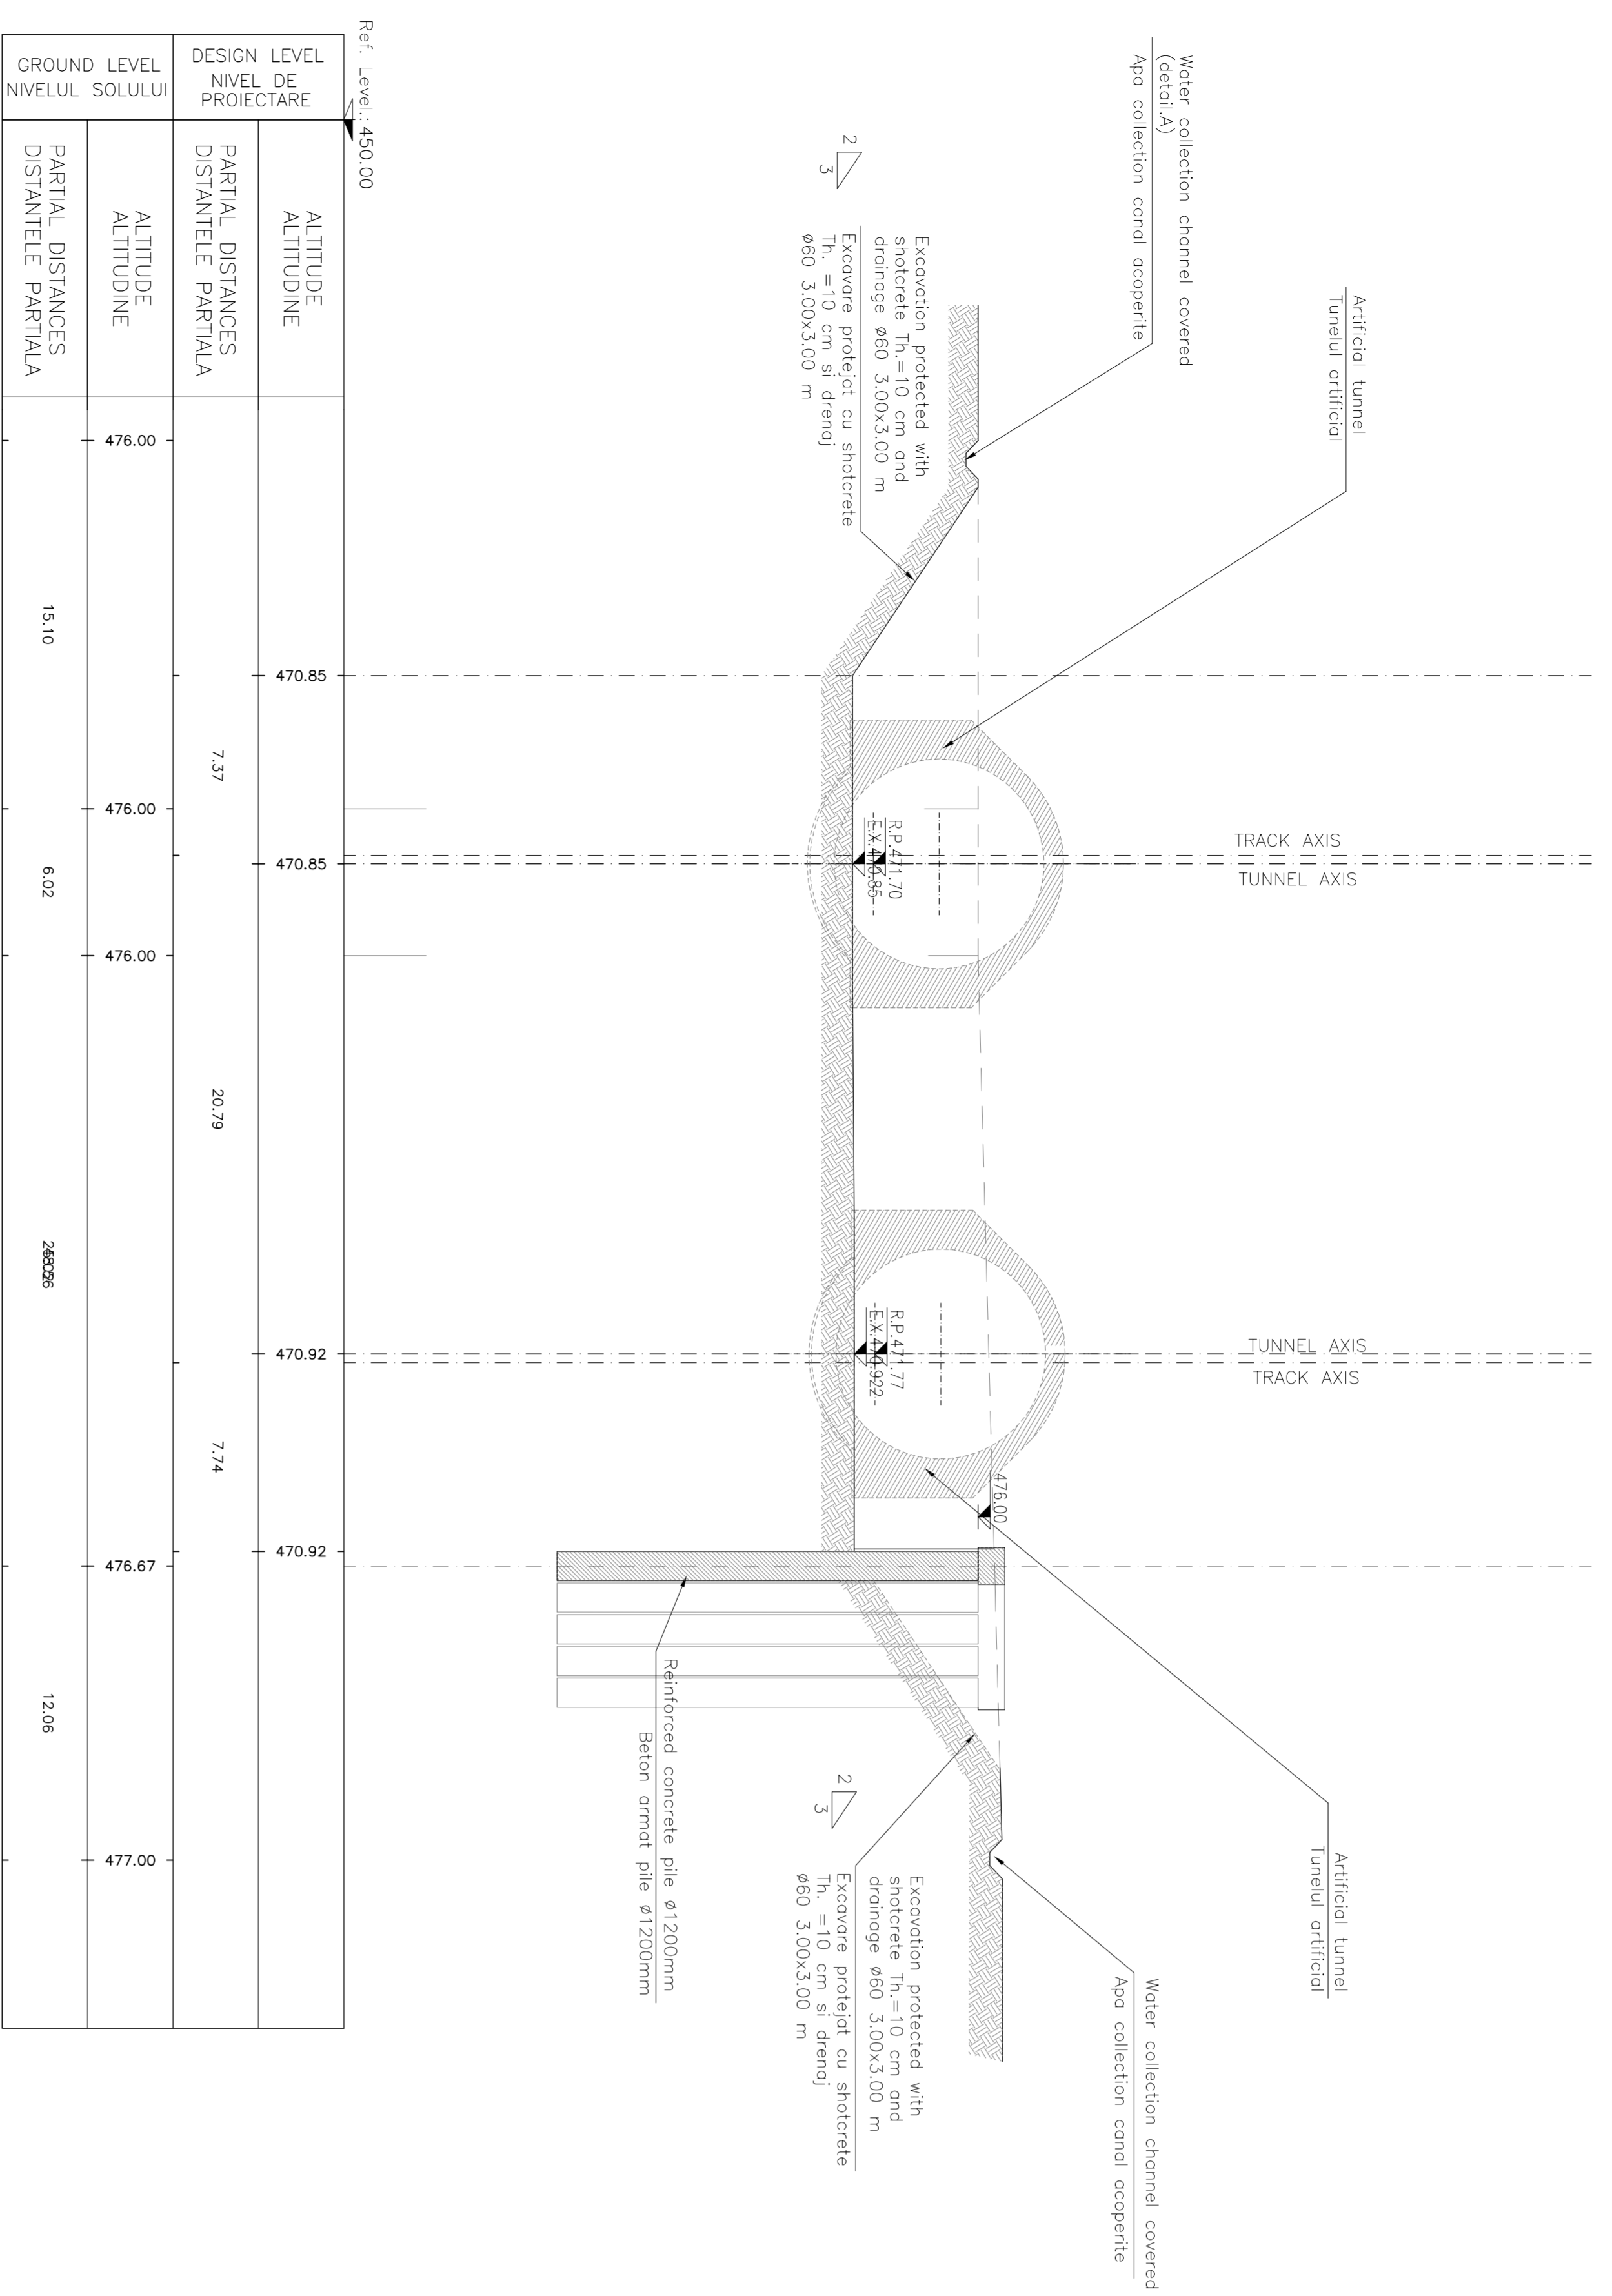


SECTION B-B
SECTIONEA B-B
Scale/Scara 1:200

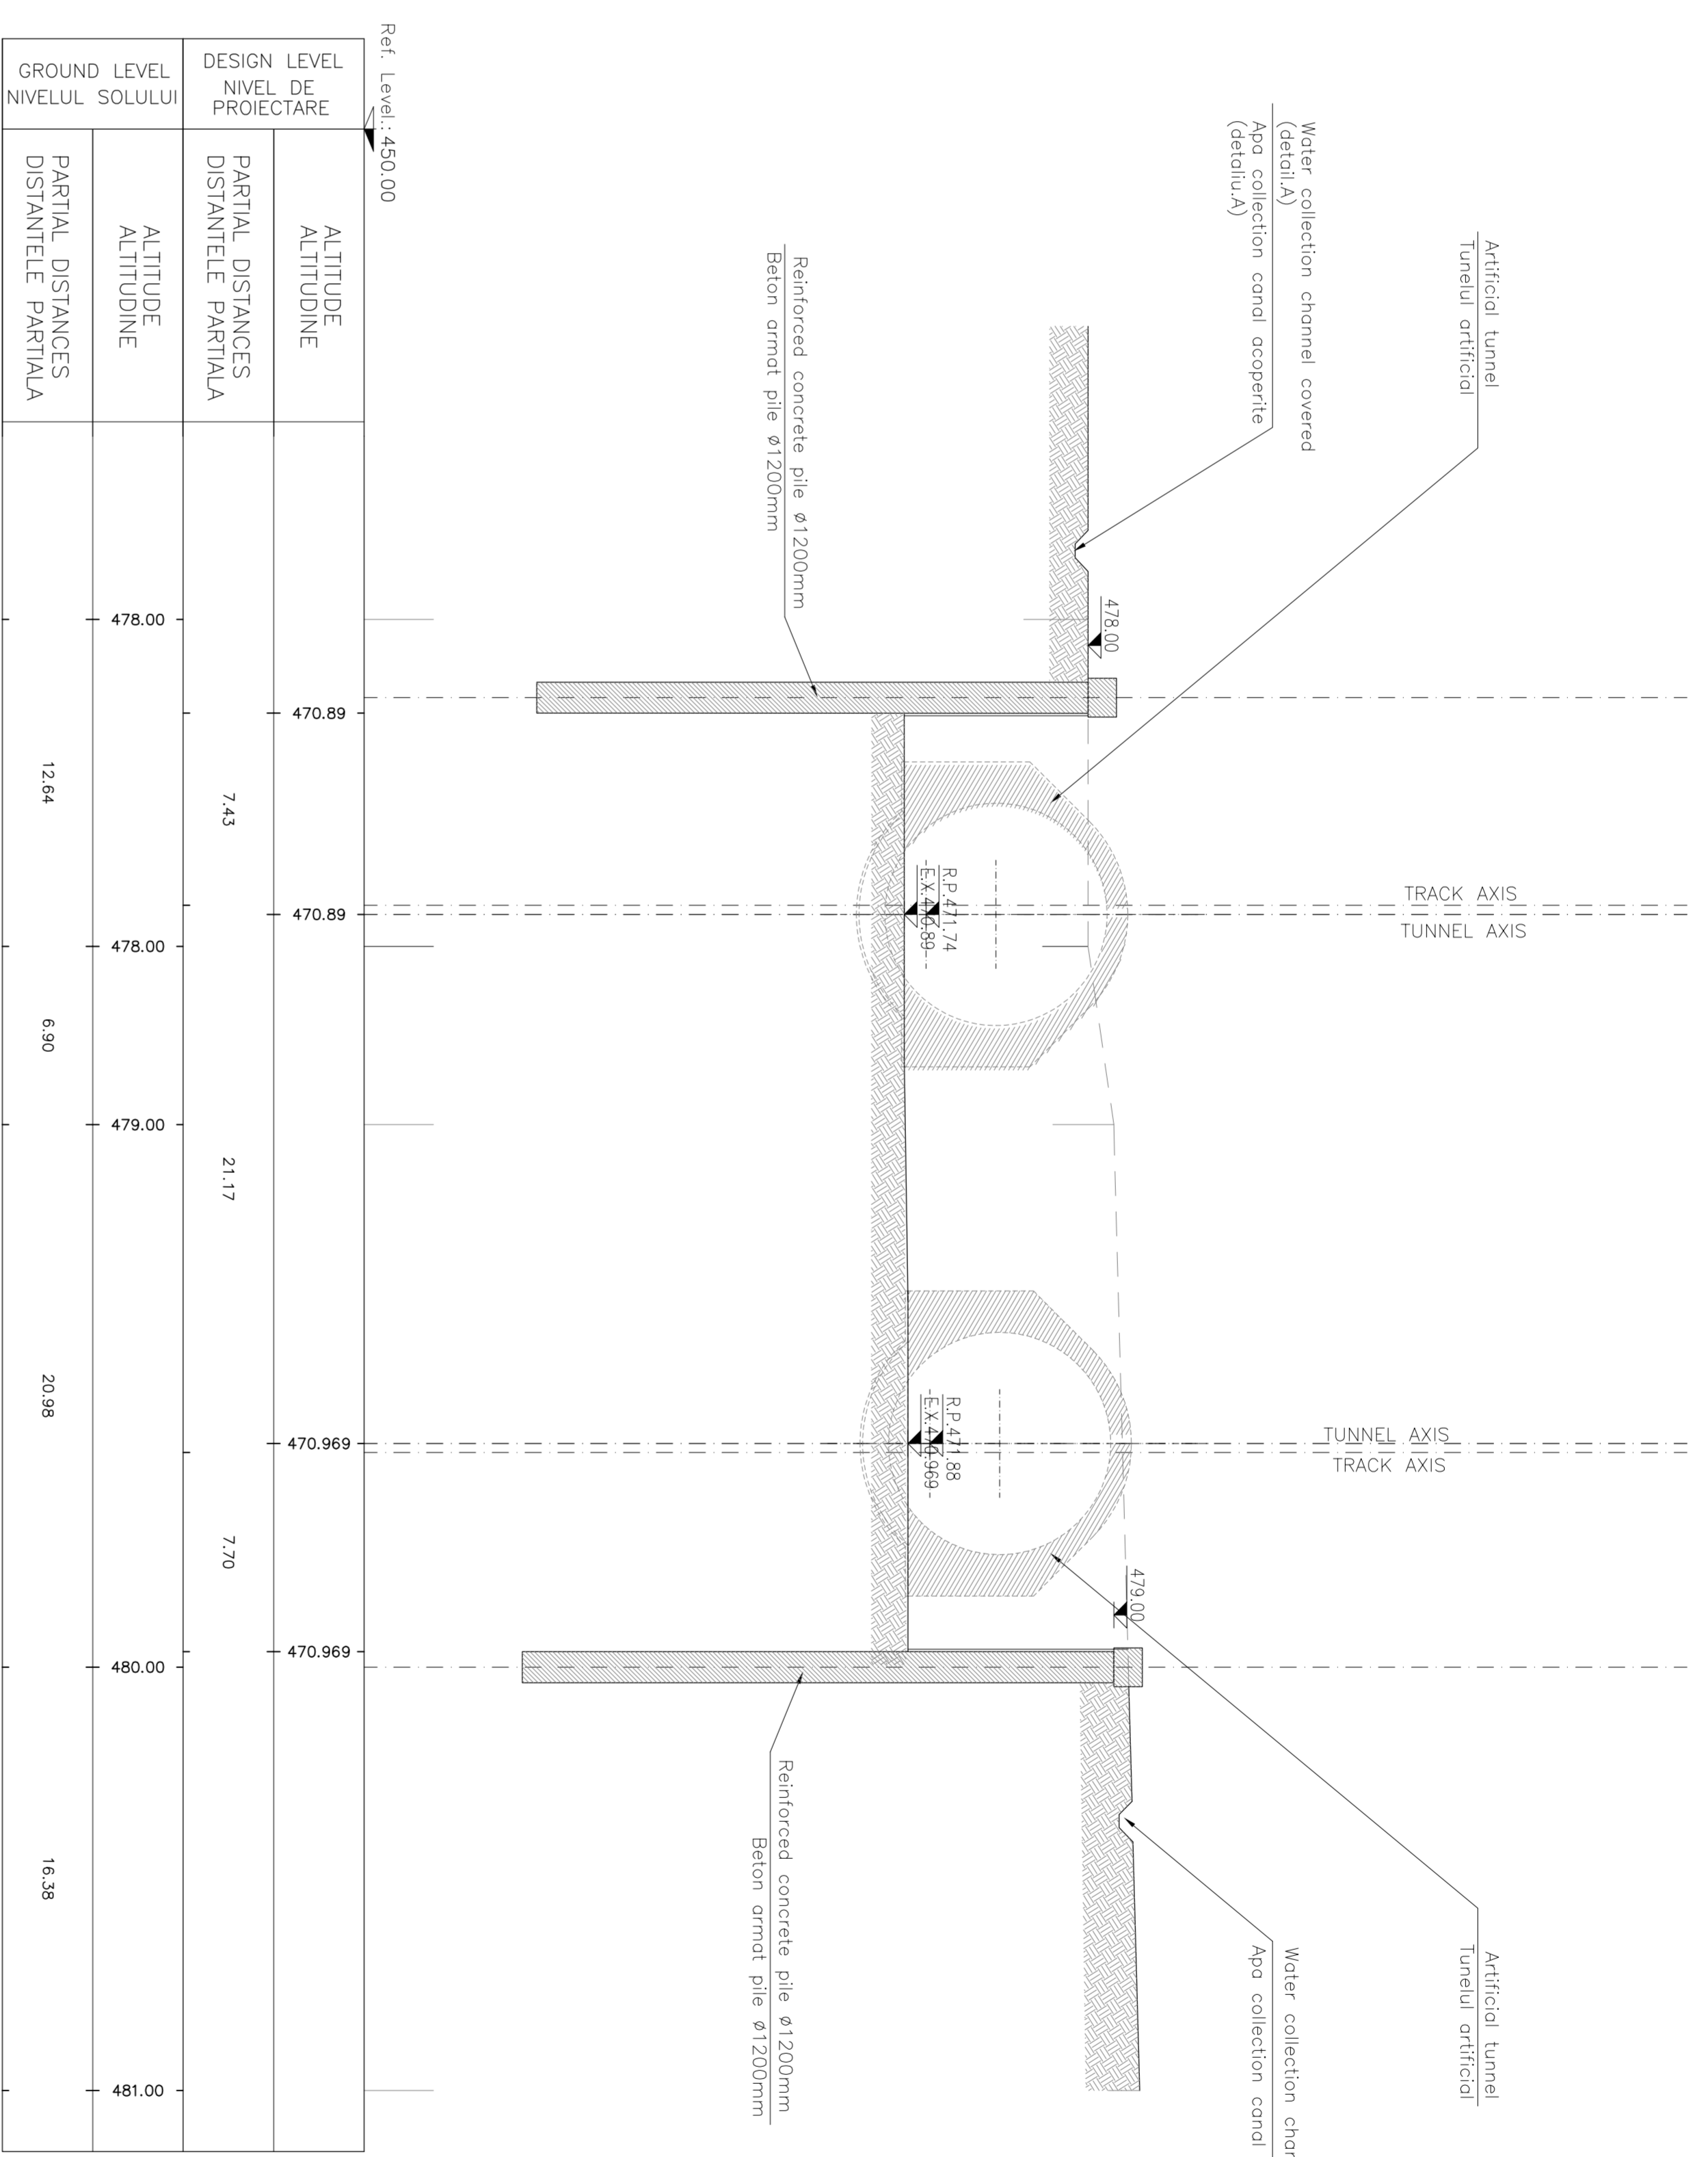

SECTION C-C
SECTIONEA C-C
Scale/Scara 1:200

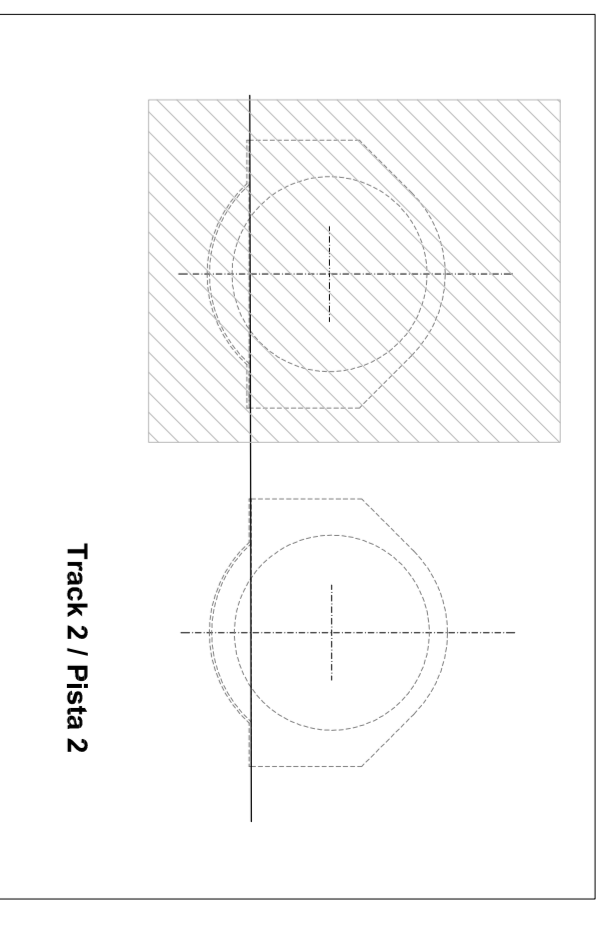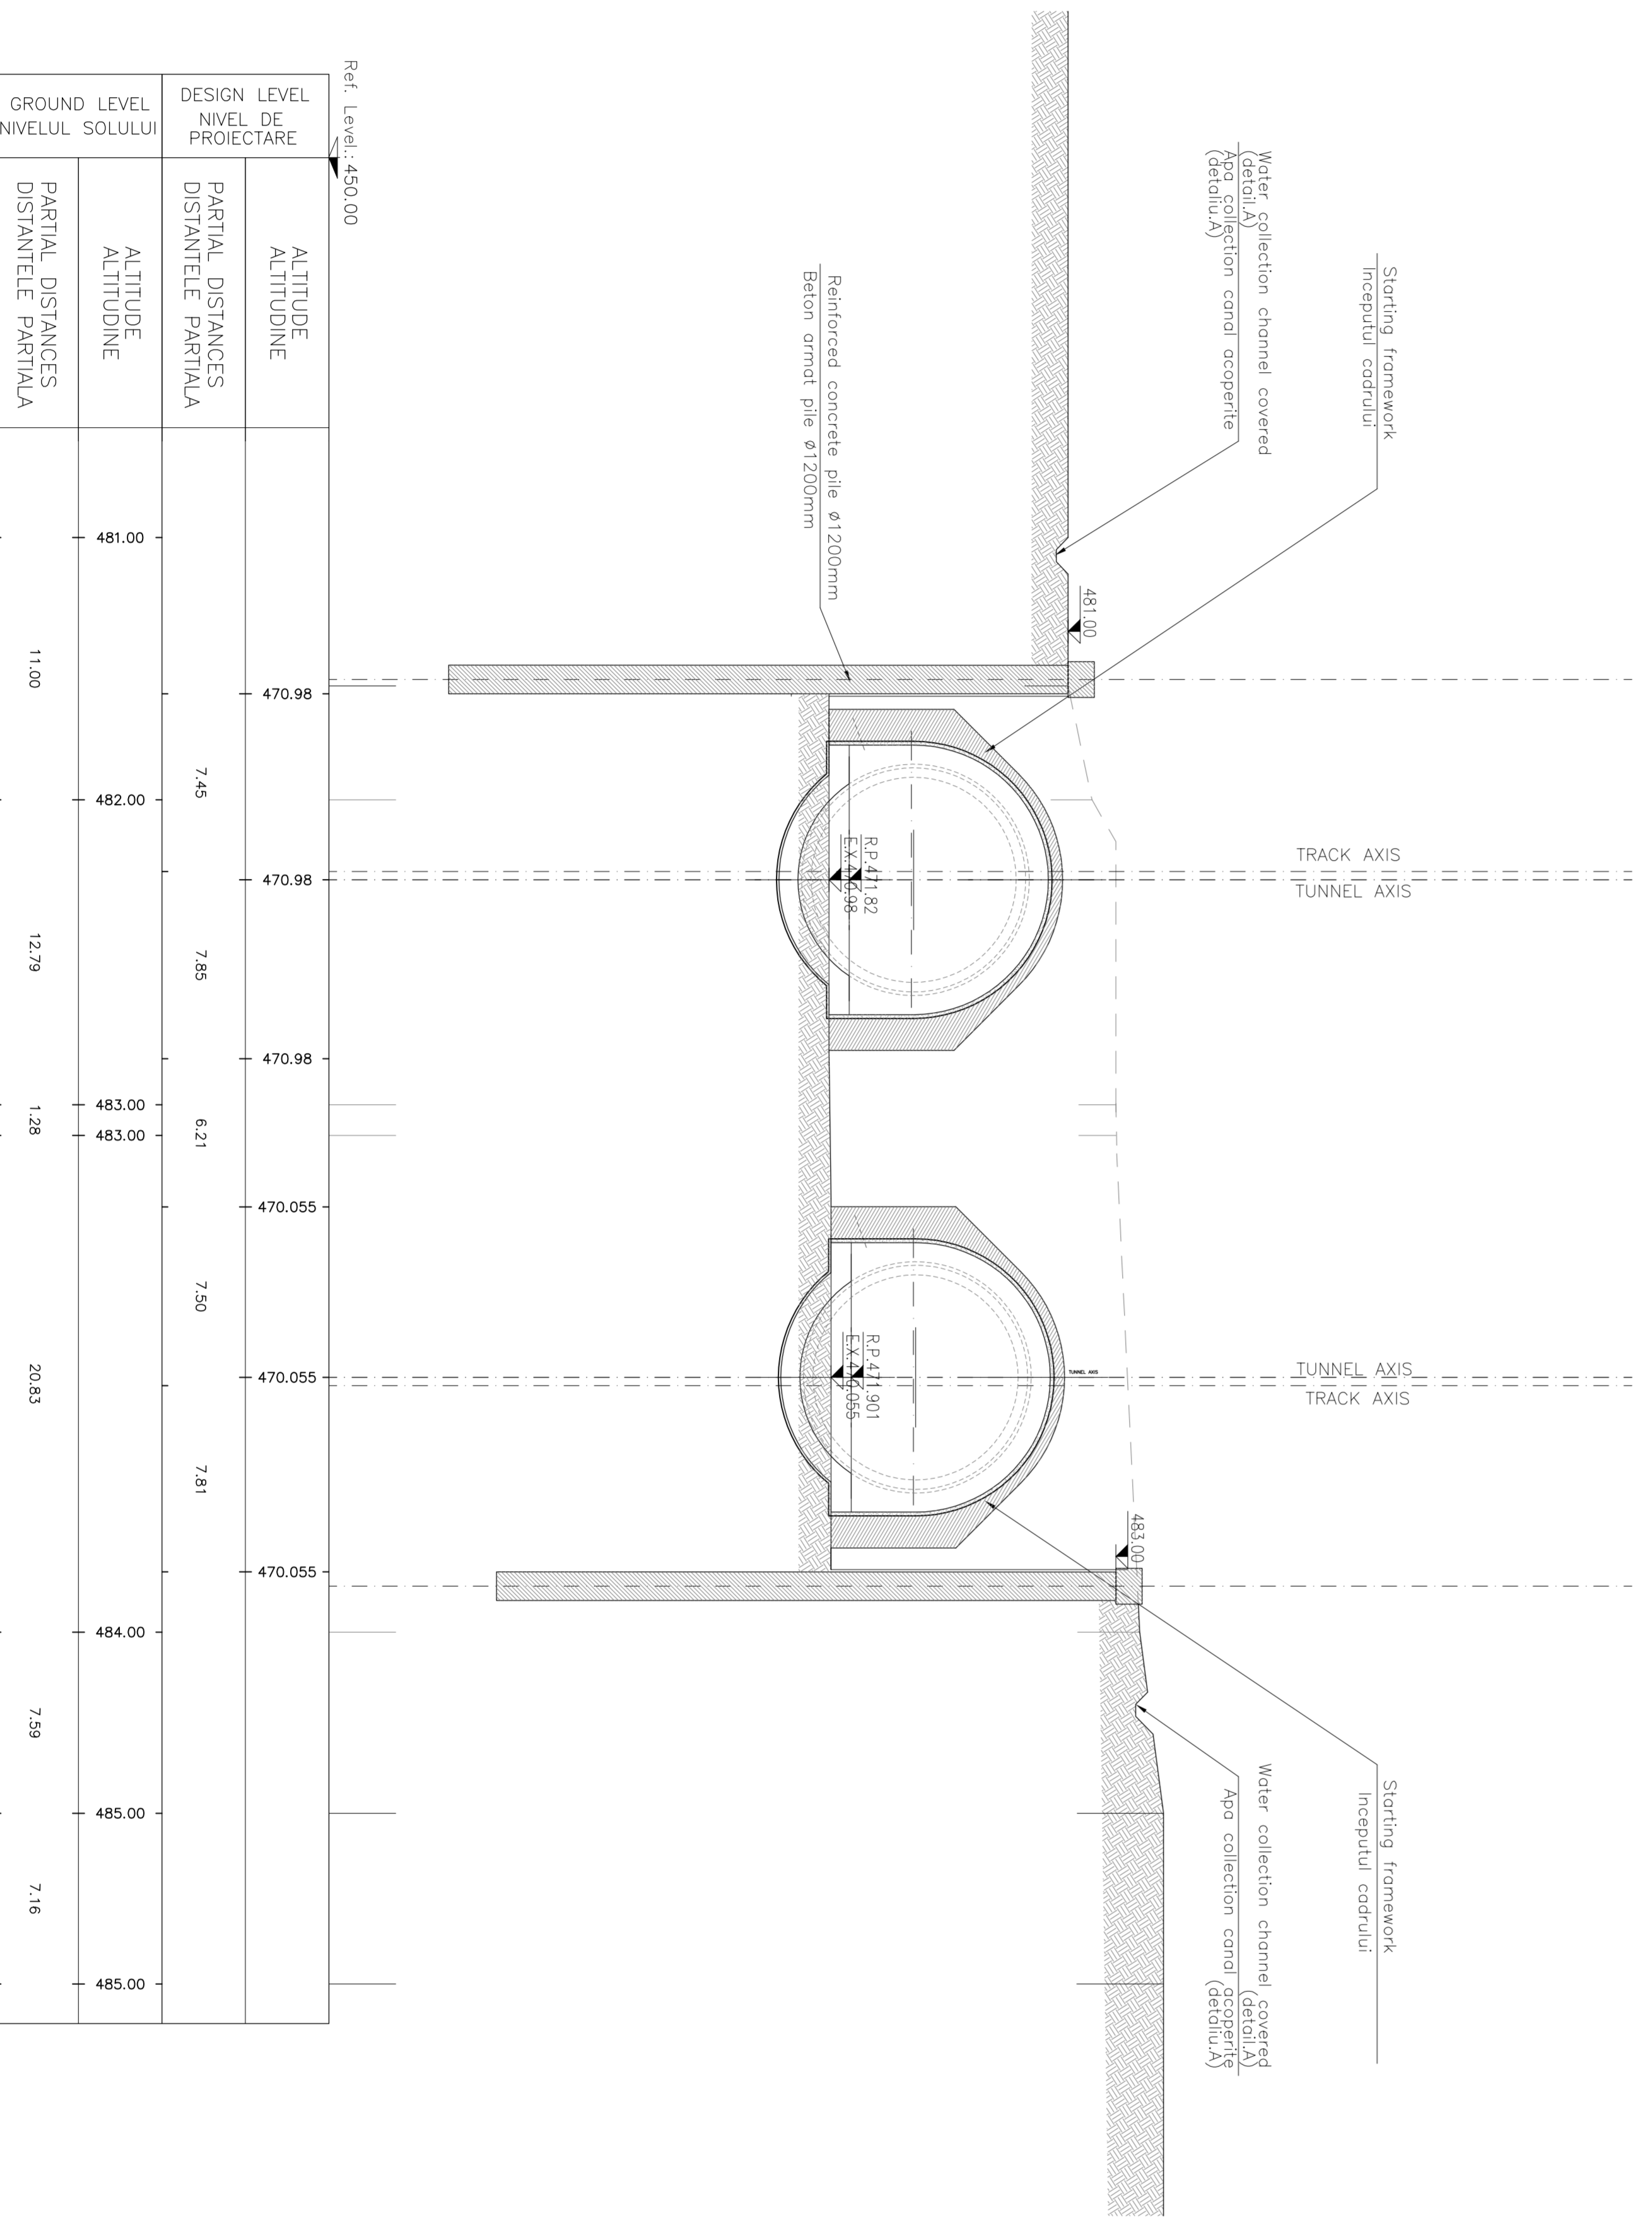

GENERAL PLAN / PLANUL GENERAL

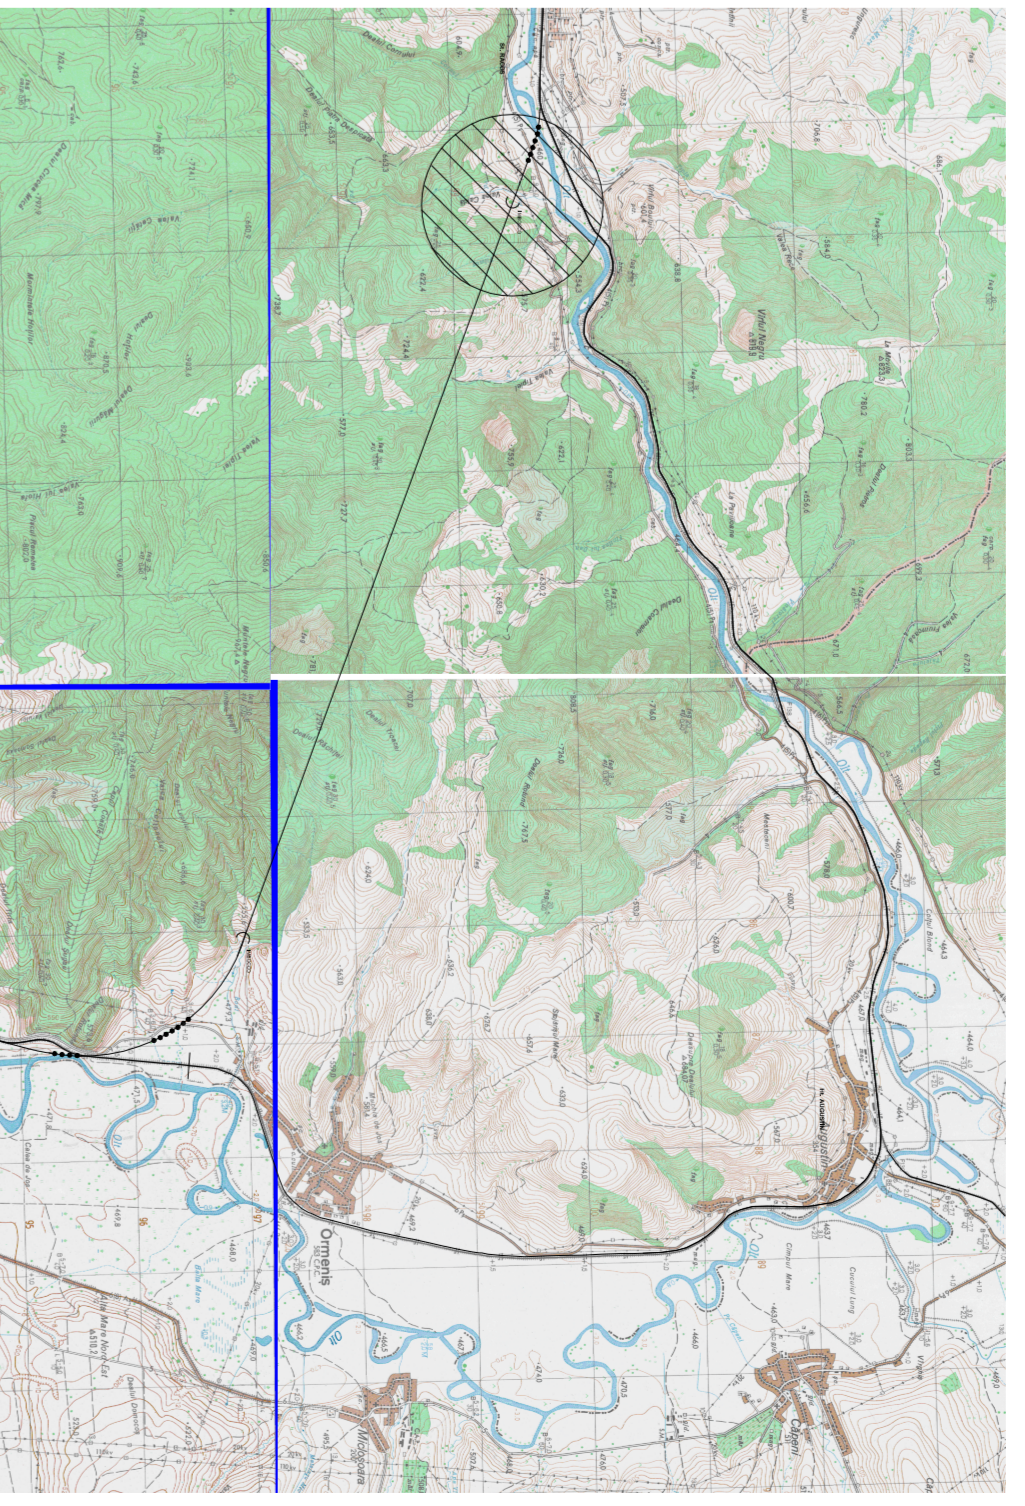

NOTE/NOTA
PILE WALL PROJECTED WITH SHOTCRETE 15cm THICK REINFORCED

MATERIAL TABLE

LEGEND
RP = REFERENCE PLANE
EX = EXAMINATION PLANE
PC = CENTERS PLANE

0									
1									
CLIENT / CLIENT: CN.C.F. "C.F.R." - S.A.






