


# PROFIL LONGITUDINAL / LONGITUDINAL PROFILE

SCARA 100/1000 / SCALE 100/1000

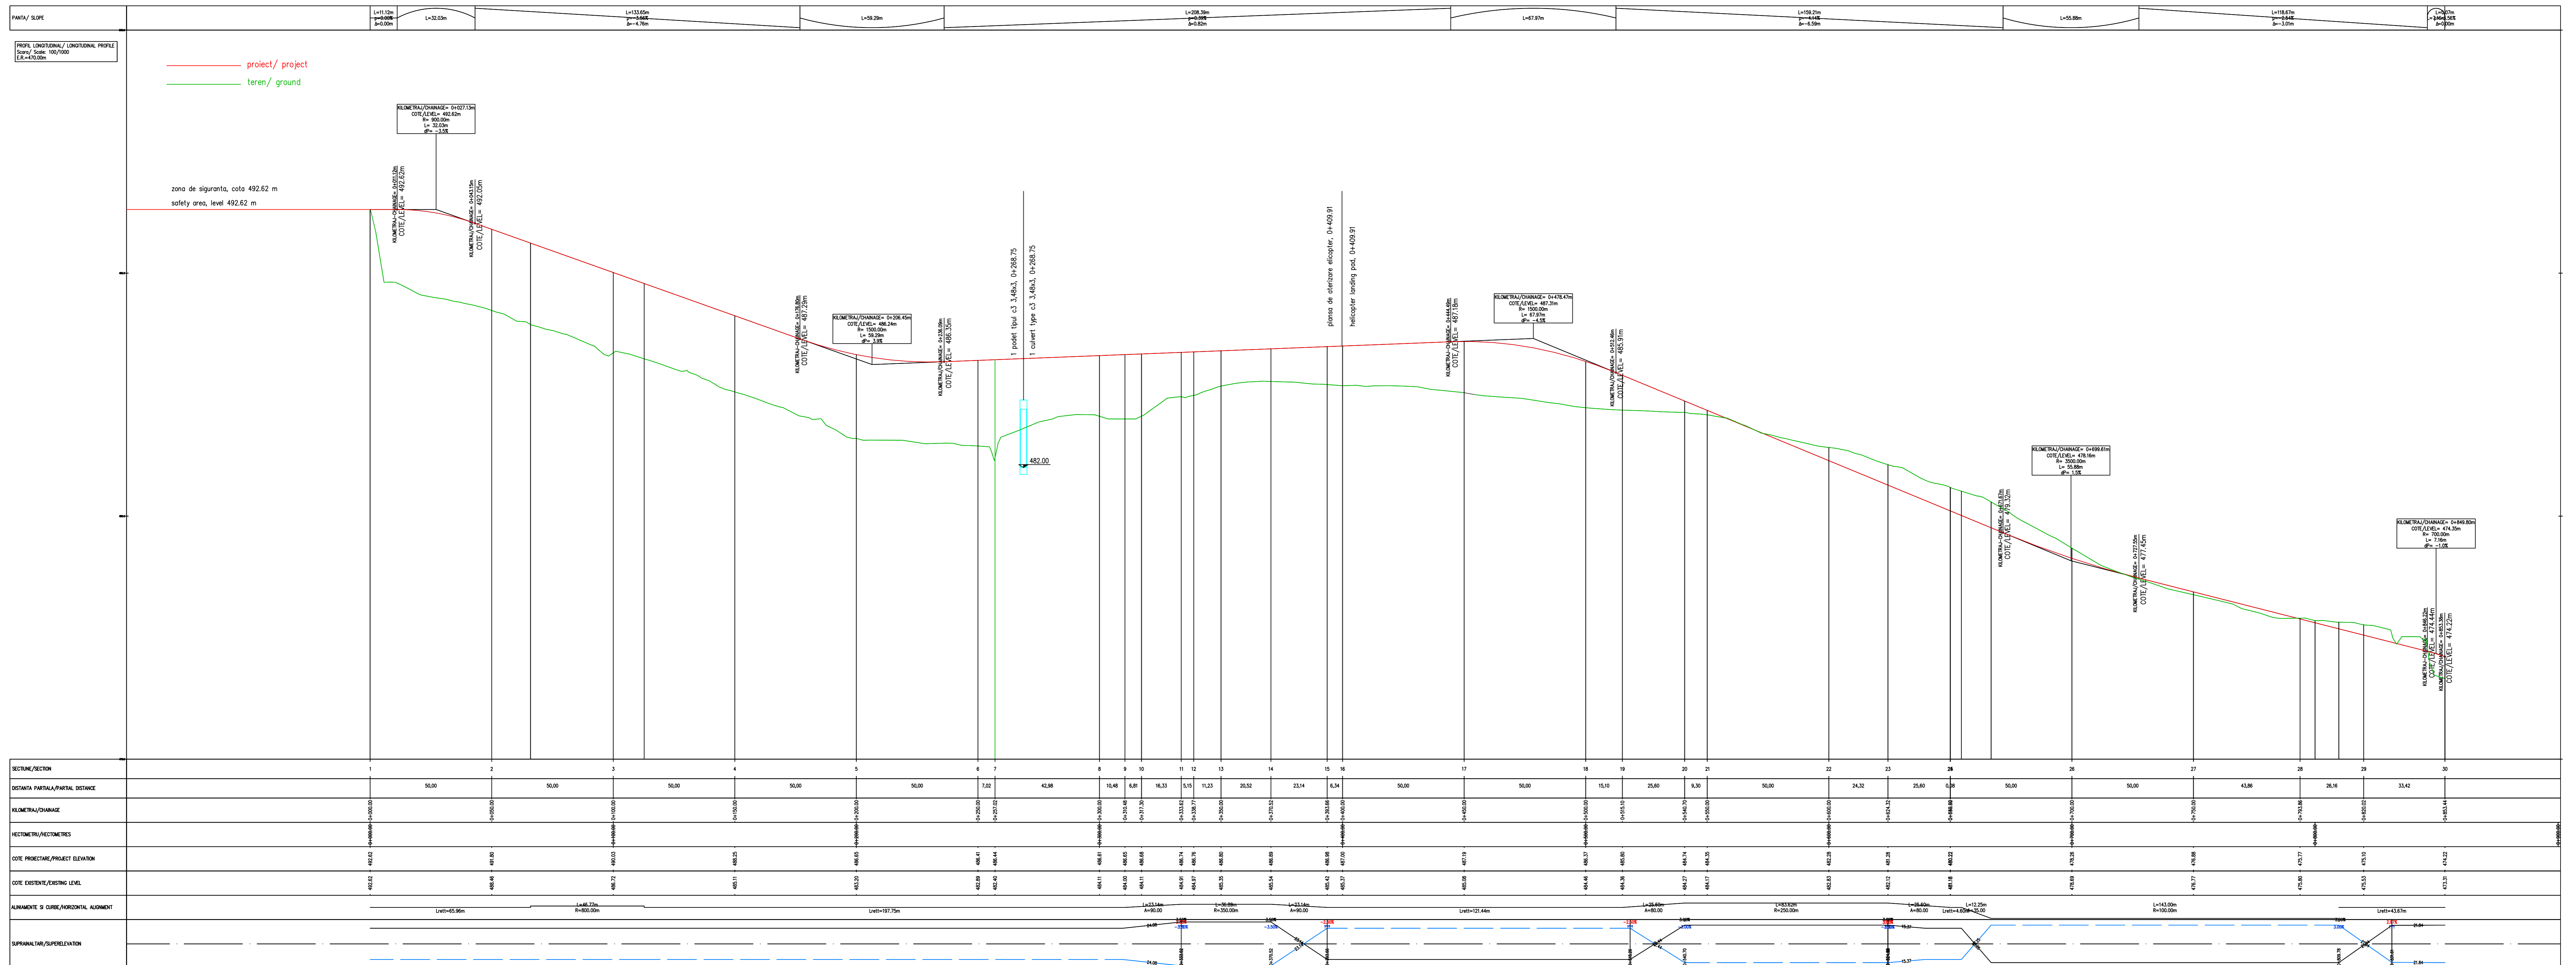

D					
C					
B					
A					
Index	Date	Modificari	Proiectant	Approbat	Approbat
Index	Date	Modificari/Revision	Designer	Approved Consultant	Approved CFR

**GUVERNUL ROMANIEI** ROMANIAN GOVERNMENT
 **PROIECT FINANȚAT DE UNIUNEA EUROPEANĂ** EUROPEAN UNION FINANCED PROJECT

**C.N.C.F. "C.F.R." - S.A.**

**CLIENT / CLIENT**

CONSULTANT / CONSULTANT			Date	Semnatura
Approved	Self assessed	Project manager		
Approved	Coordinator	Section 1	R. Liuzza	
Checked	Tunnel Expert		C. Gambelli	
Elaborated	Designer		C. Gambelli	

SUBCONSULTANT / SUBCONSULTANT		
Approved	Responsabil	Subconsultant
Elaborated	Designer	Responsible

Reabilitarea liniei de cale ferata Brasov - Simeria, parte componentă a coridorului IV Pan European, pentru circulația trenurilor cu viteză maximă de 160 km/h.  
 Section 1 Brasov - Sighisoara  
 Reabilitarea liniei Brasov - Simeria, componentă Part of the IV Pan-European Corridor, for the trains circulation with maximum speed of 160 km/h.  
 Section 1 Brasov - Sighisoara

**Denumire desen / Drawing Title :** TUNELUL ORMENIS/ ORMENIS TUNNEL  
 ZONA INTRAREI/ENTRANCE CHIMENIS SIDE  
**Access road to the safety area - Longitudinal Profile**

Codificare / Codification System	Scara / Scale	LOT / LOT	Nr. / No
	1:1000/100	01	36

E A S 1 0 1 C 1 0 T S G A 0 1 0 0 0 0 6 0