


# PLAN DE SITUATIE / DESIGN PLAN

SCARA 1:500 / SCALE 1:500

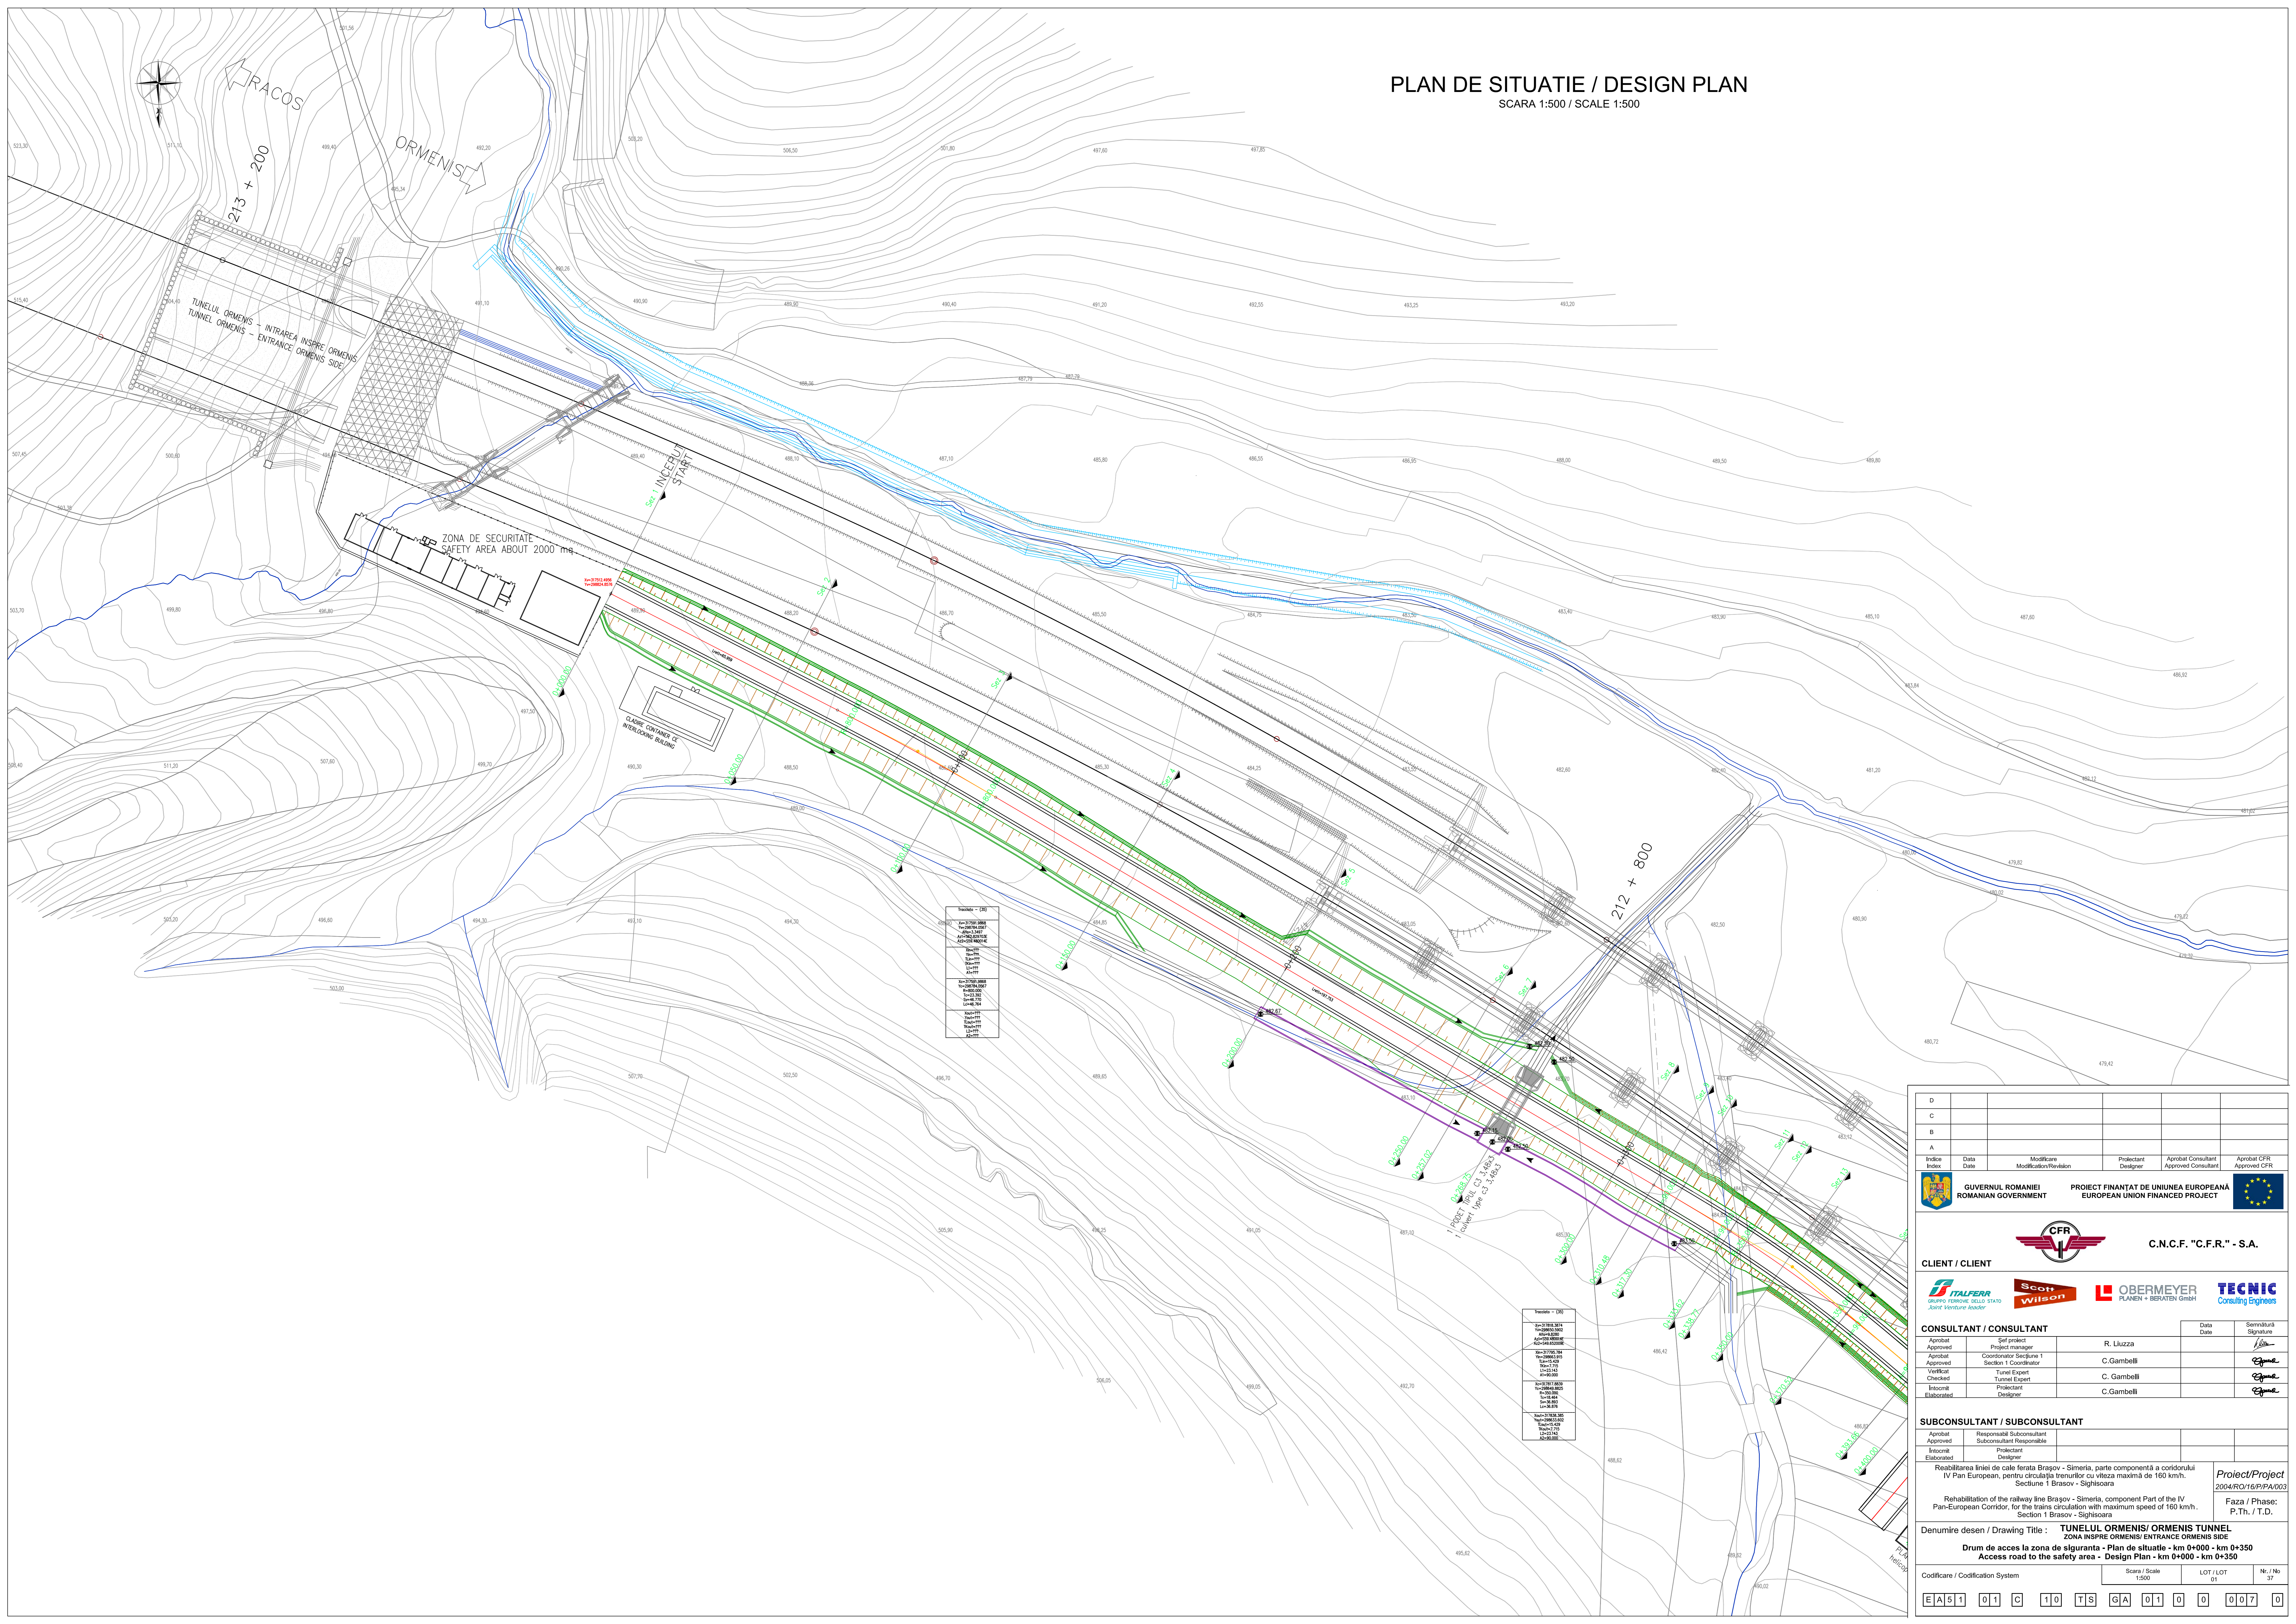





D					
C					
B					
A					
Index	Data	Modificare	Proiectant	Approbat	Approbat CFR
Index	Date	Modificari/Revision	Designer	Approved Consultant	Approved CFR

GVERNUL ROMANIEI ROMANIAN GOVERNMENT
 PROIECT FINANAT DE UNIUNEA EUROPEANA EUROPEAN UNION FINANCED PROJECT

C.N.C.F. "C.F.R." - S.A.

**CLIENT / CLIENT**  
 Scot Wilson  
 OBERMEYER PLANEN + BERATEN GmbH  
 TECNIC Consulting Engineers

<b>CONSULTANT / CONSULTANT</b>		Data	Semnatura
Approbat	Self project		
Approved	Project manager		R. Liuzza
Approbat	Coordonator Sectiune 1		C. Gambelli
Approved	Section 1 Coordinator		C. Gambelli
Verificat	Tunnel Expert		C. Gambelli
Checked	Tunnel Expert		C. Gambelli
Integrat	Proiectant		C. Gambelli
Elaborated	Designer		C. Gambelli

<b>SUBCONSULTANT / SUBCONSULTANT</b>			
Approbat	Responsabil Subconsultant		
Approved	Subconsultant Responsible		
Integrat	Proiectant		
Elaborated	Designer		

Reabilitarea liniei de cale ferata Brasov - Simeria, parte componenta a coridorului IV Pan-European, pentru circulatia trenurilor cu viteza maxima de 160 km/h. Section 1 Brasov - Sighisoara  
 Rehabilitation of the railway line Brasov - Simeria, component Part of the IV Pan-European Corridor, for the trains circulation with maximum speed of 160 km/h. Section 1 Brasov - Sighisoara

Denumire desen / Drawing Title : **TUNELUL ORMENIS/ ORMENIS TUNNEL**  
**Drum de acces la zona de siguranta - Plan de situatie - km 0+000 - km 0+350**  
**Access road to the safety area - Design Plan - km 0+000 - km 0+350**

Codificare / Codification System: Scara / Scale: 1:500, LOT / LOT: 01, Nr. / No: 37

E A S I 0 1 C 1 0 T S G A 0 1 0 0 0 0 7 0