



LEGEND NETWORKS/LEGENDA OBIECTIVE

- CABLE FIBER OPTIC SENSOR/CABLE FIBRA OPTICA SENZOR
- FIRE DETECTION LOOP/DE DETECTORE A INCENDIU/LOOP
- ON ETHERNET CABLE CAT 6 UTP/ON CABLU ETHERNET CAT 6 UTP

LEGEND SYMBOL/LEGENDA SIMBOLURI

- ACTIVE EQUIPMENT/ACTIVE UTILAJE
- SWITCH NODE / SWITCH NOD
- GENERAL SWITCH TUNNEL NETWORK/SWITCH GENERAL RETEA DE TUNELUL PASAJUL SI/RETEA DE TUNELUL SI/RETEA DE TUNELUL
- FIBER OPTIC CABLE MULTIMODE AND/OR SINGLEMODE/CABLU DE FIBRA OPTICA (MULTIMODE SI / SIU SINGLEMODE)
- SMOKE DETECTION SENSOR/DETECTOR FUM SENZOR
- OPTICAL REPAIRER OUT DOOR DETECTOR FOR LOCAL/REPAIRER OPTICAL OUT DOOR DETECTOR DE LOCAL
- LOCAL TECHNIQUE THE DETECTION UNIT-BR-PASS-NICE/CENTRAL TECHNIC LOCAL DE DETECTORE A INCENDIU-BR-PASS-DE NISA
- FIBER DETECTION UNIT FOR OPTICAL SENSOR CABLE/CENTRAL DE DETECTORE A INCENDIU-UNITATE SENZOR CABLU OPTIC/CENTRAL DE DETECTORE A INCENDIU-UNITATE SENZOR CABLU OPTIC
- MANUAL THE PUSH BUTTON/MANUAL DE ALARMA/DE INCENDIU BUTON
- SIREN WITH FLASHING FOR EXTERNAL/SIREN CU INTERMITENT DE EXTERNE
- OPTICAL SENSOR CABLE NUMBERING/NUMEROTAREA SENZOR CABLE

SAFE AREA/ZONA SIGURA

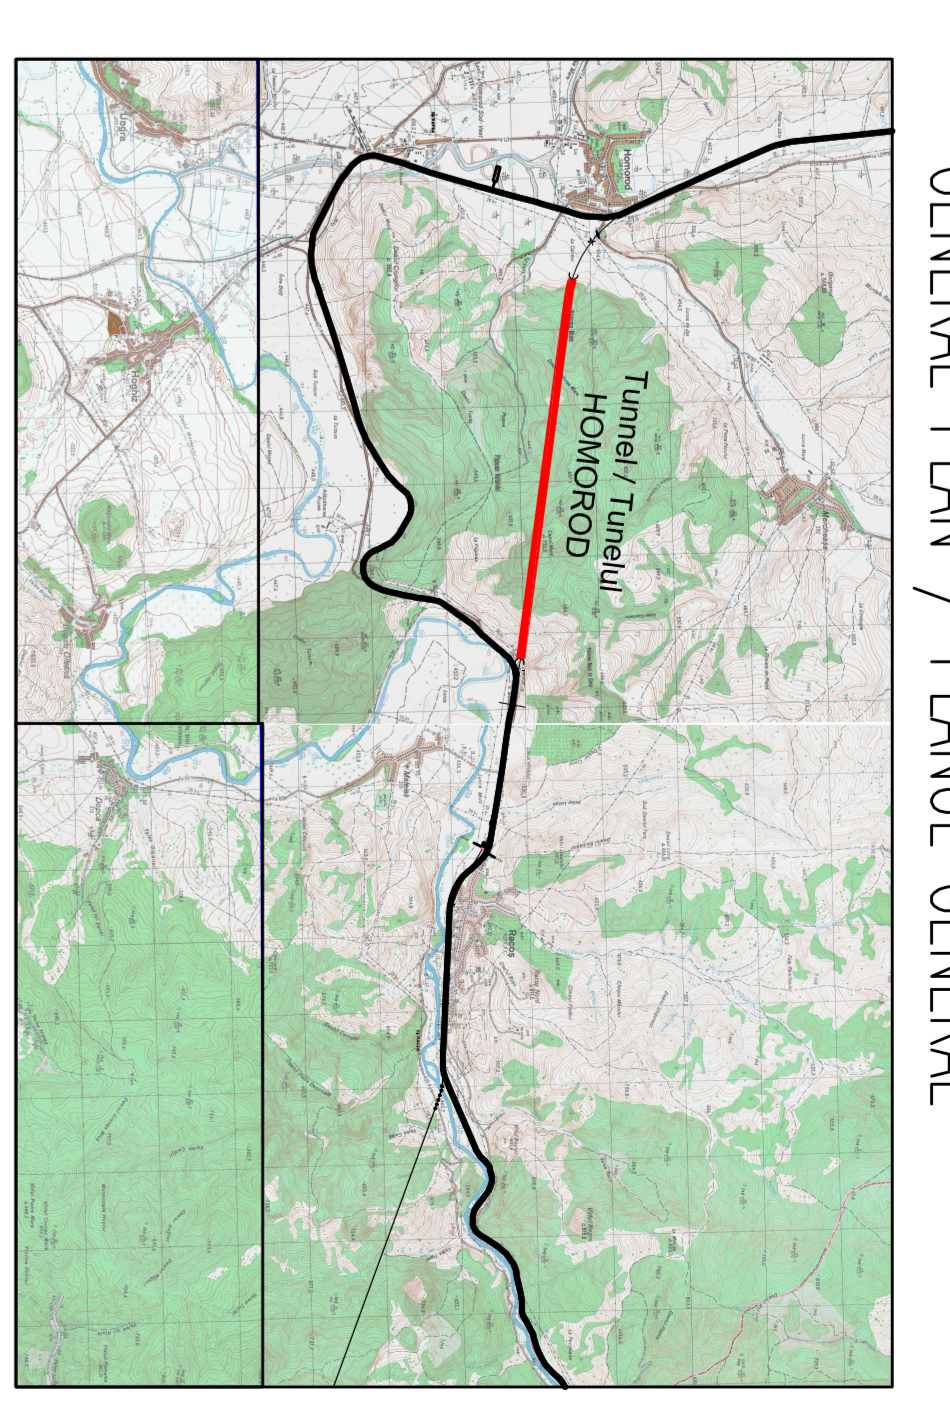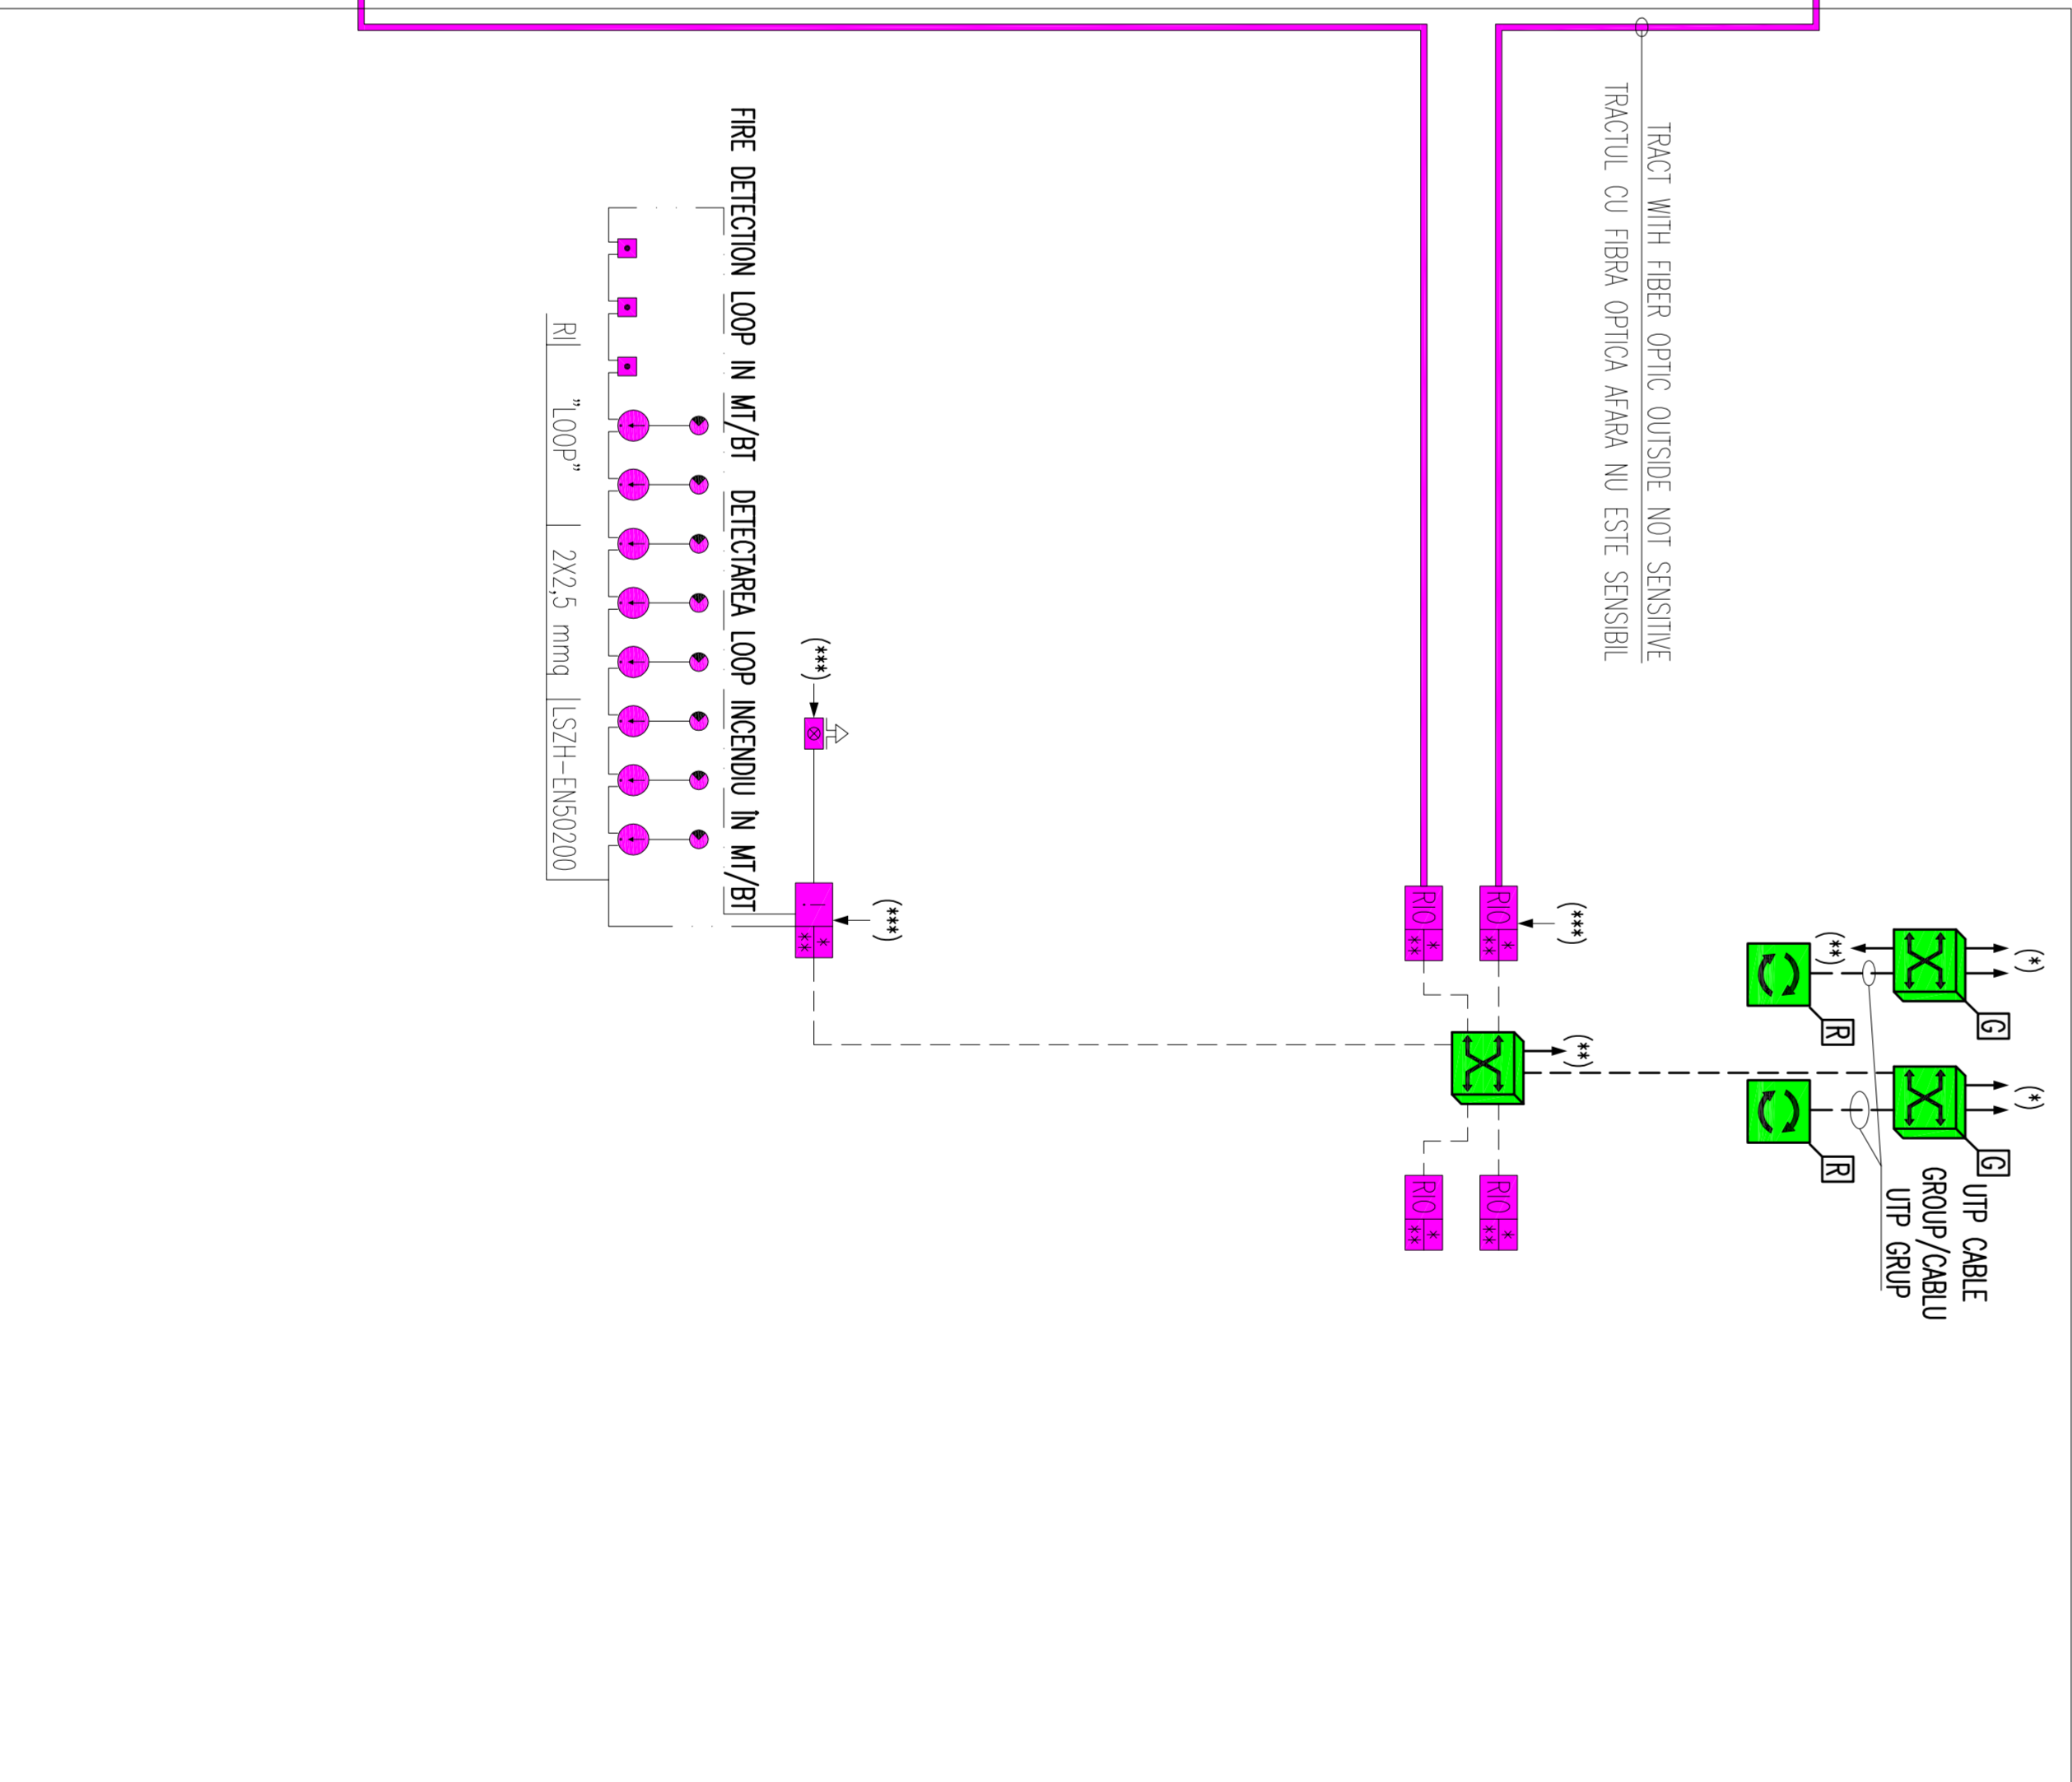

GENERAL PLAN / PLANUL GENERAL

NOTE/NOTE:
 - (*) CONNECTED TO THE EMERGENCY DATA NETWORK/CONECTAT LA RETEAUA DE DATE DE URGENA
 - (**) CONNECTED TO THE SAFE AREA EMERGENCY DATA NETWORK/CONECTAT LA RETEAUA DE DATE DE URGENA DE PLANA
 - (***) POWER SUPPLY 0.8V/0.08 / SURSA DE ALIMENTARE 0.8V/0.08

<p>CLIENT / CLIENT</p> <p>CONSULTANT / CONSULTANT</p>	
