
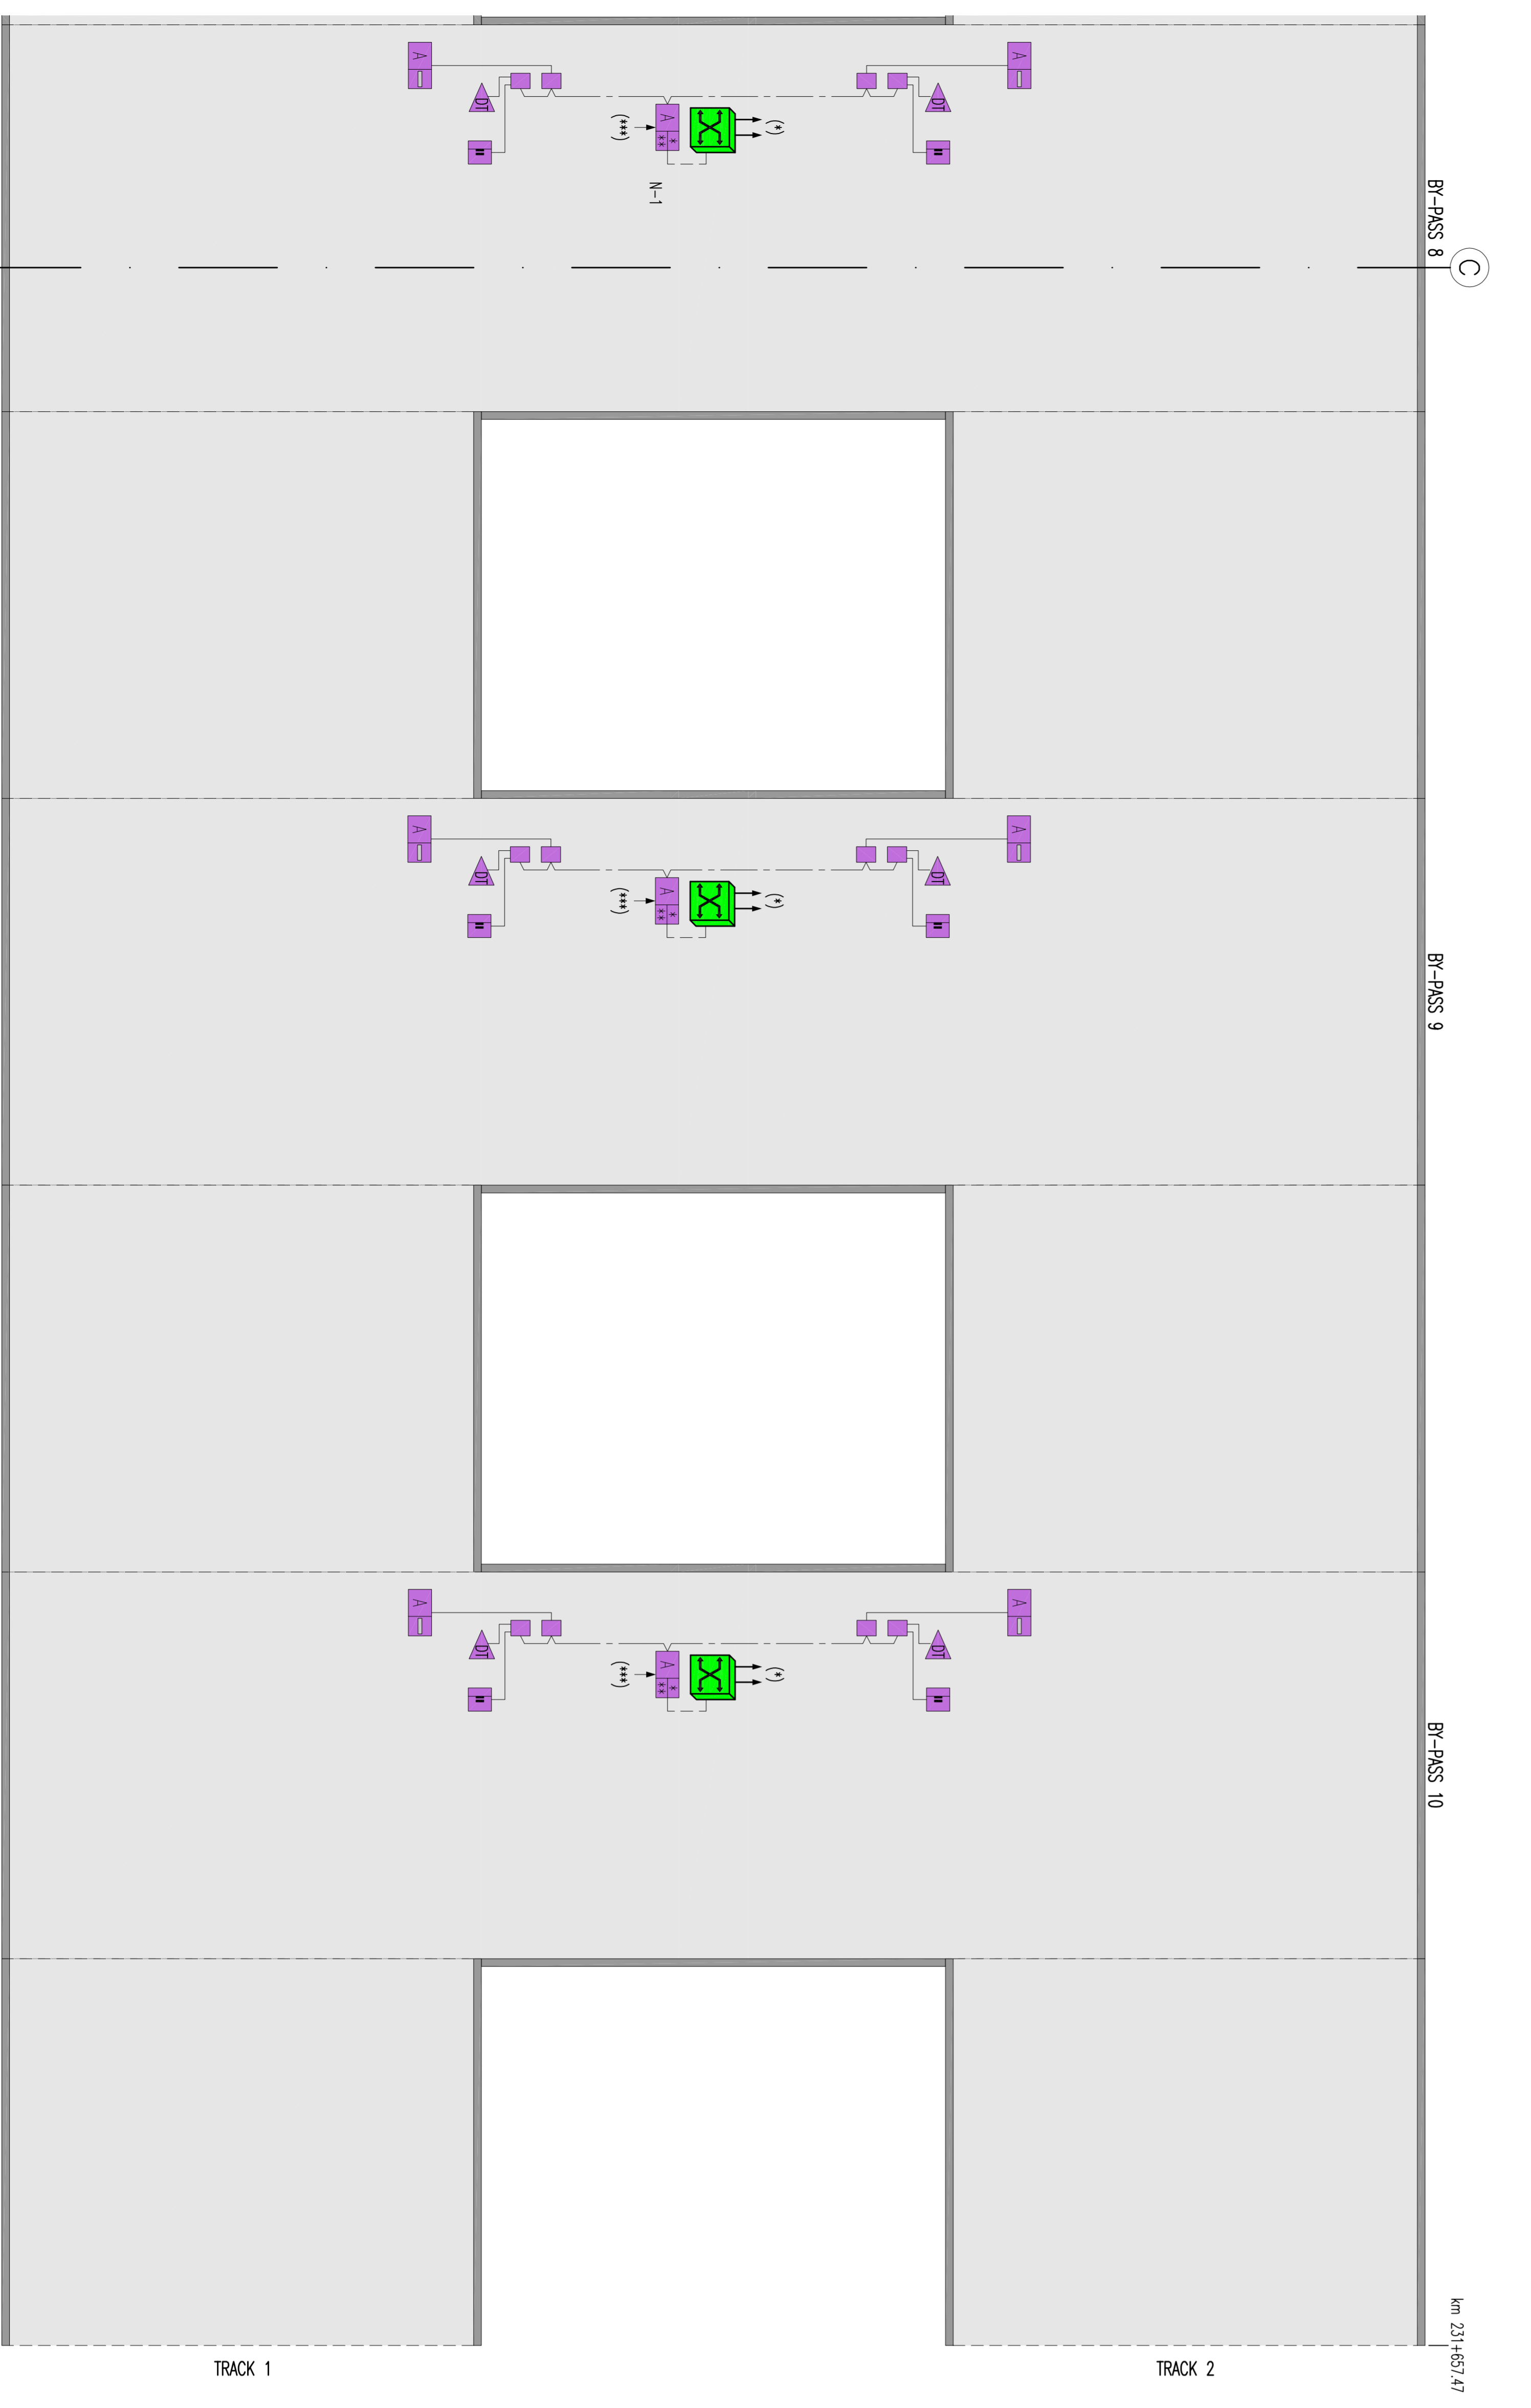
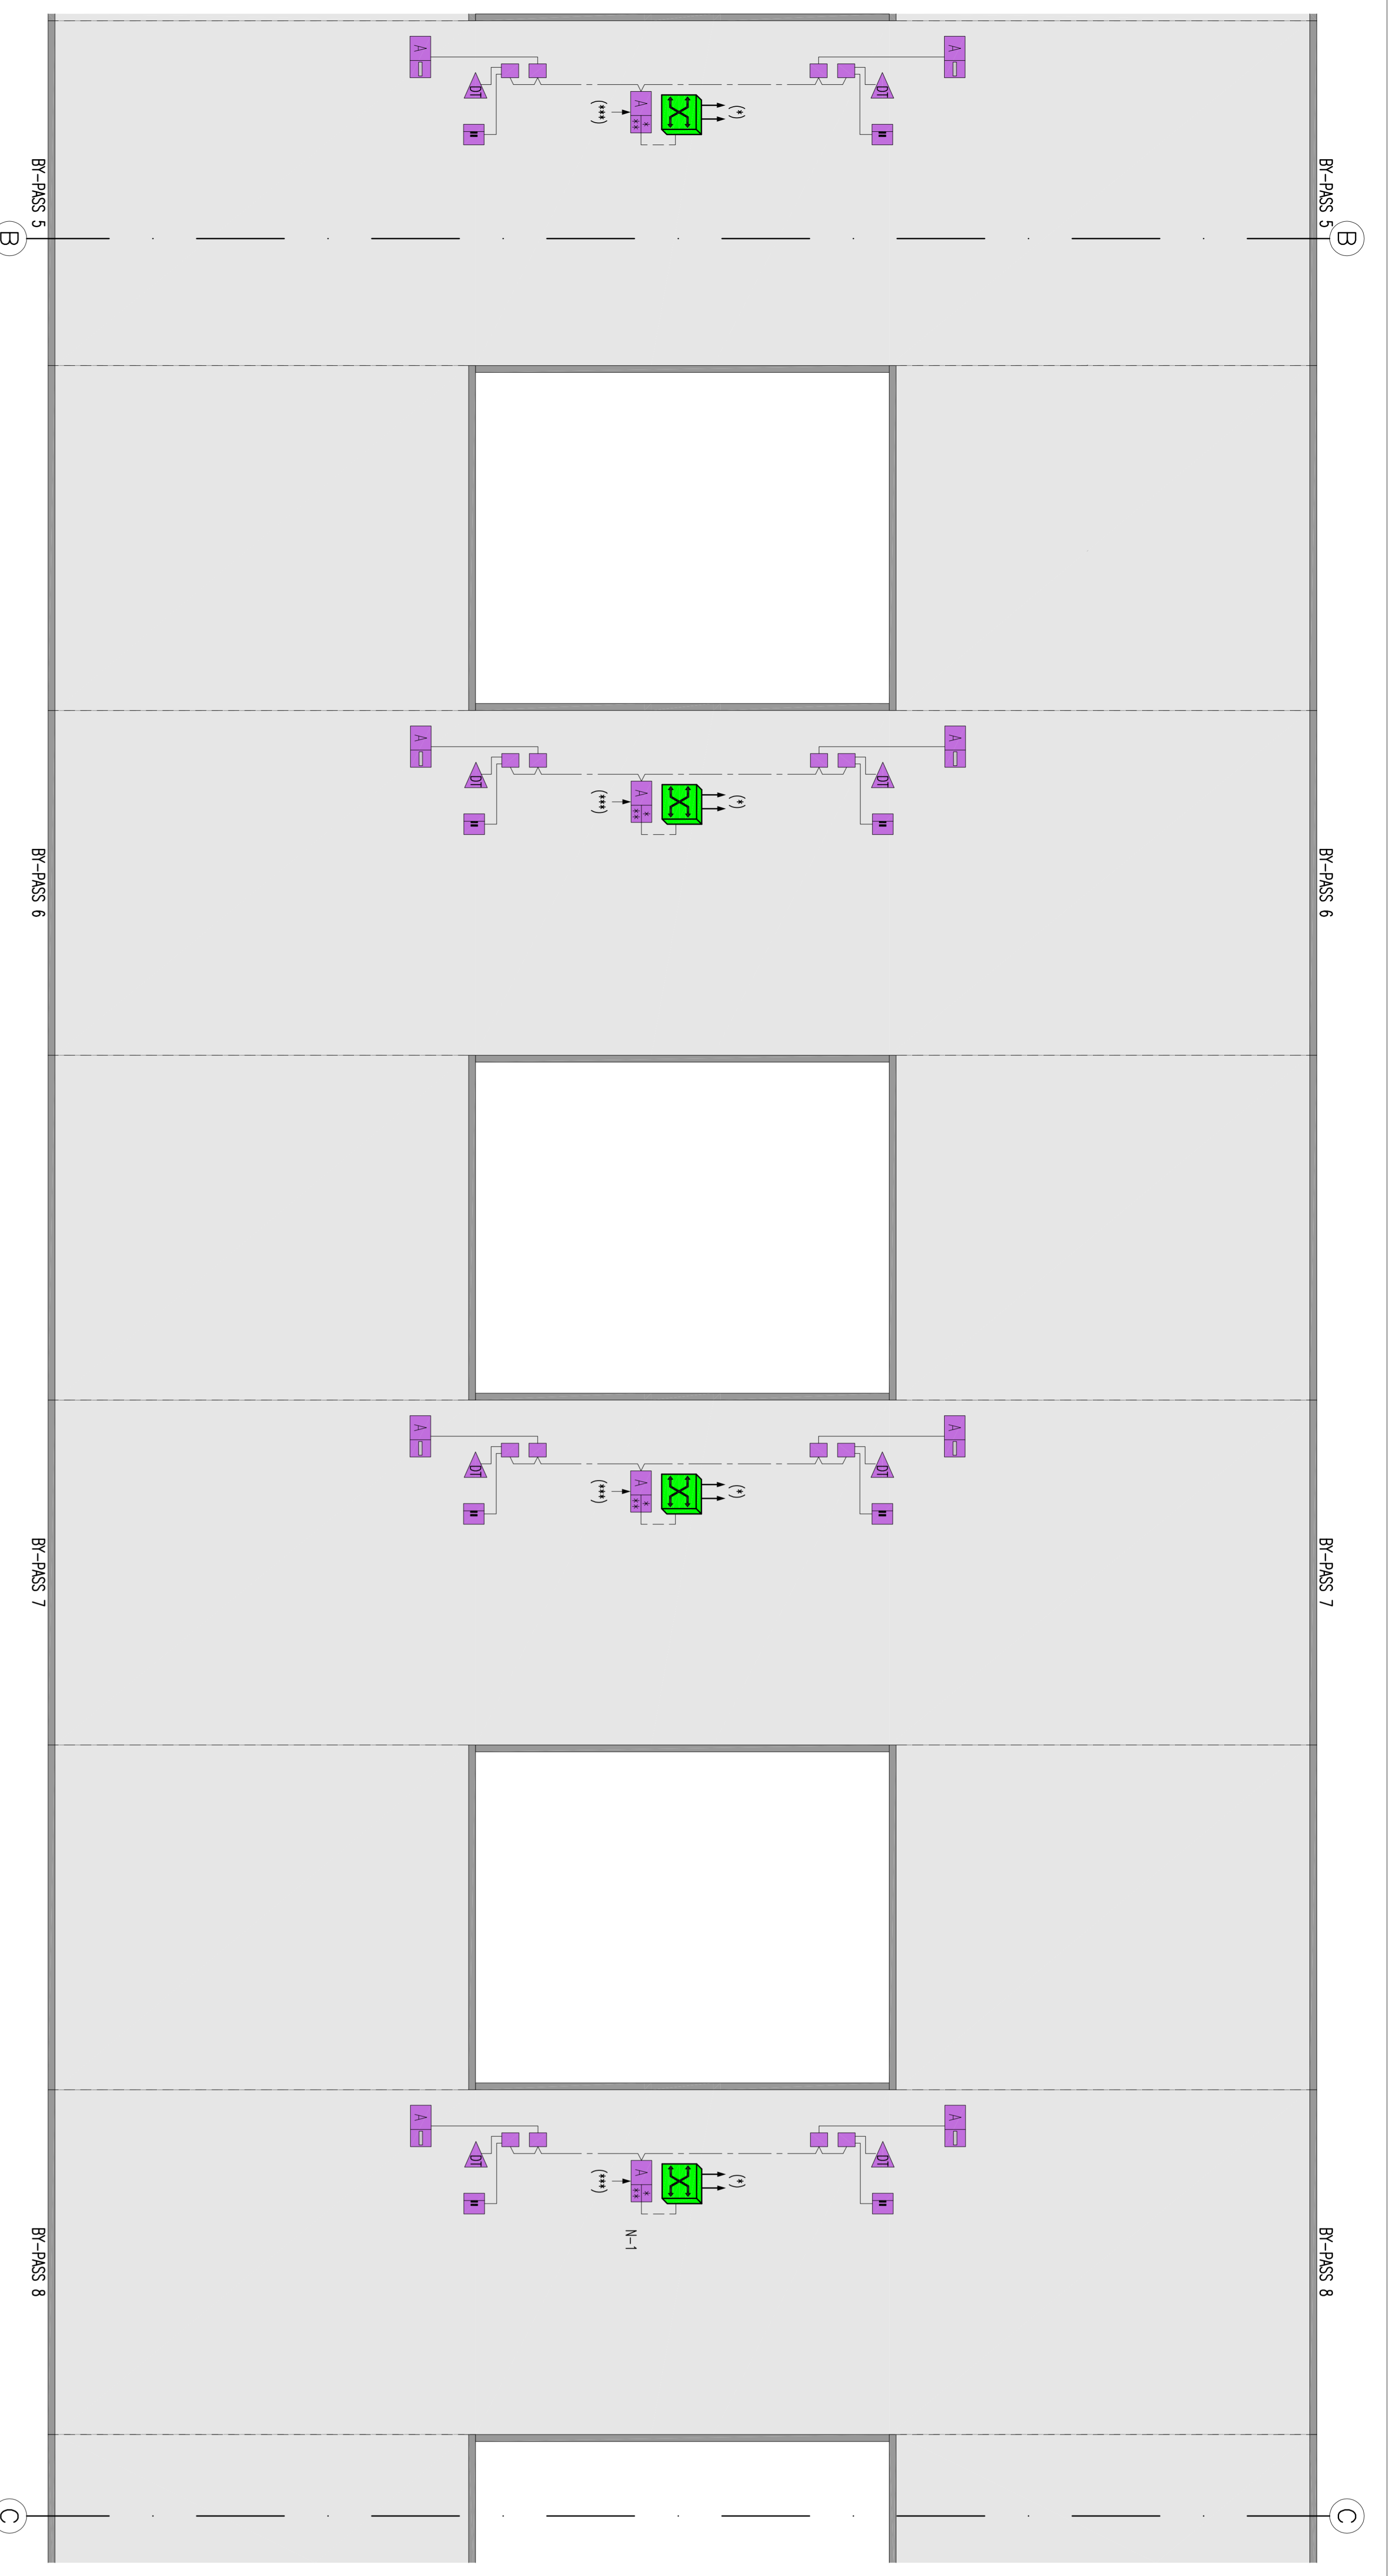


LEGENDA NETWORKS/LEGENDA OBIECTIVE

- ON ETHERNET CABLE CAT 6 UTP/OM CABEL ETHERNET CAT 6 UTP
- ETHERNET FIBER OPTIC/ETHERNET FIBRA OPTICA
- CABLE FIBER OPTIC MULTIMODE/CABLU OPTIC FIBRA MULTIMOD
- BUS SYSTEMS ADMINISTRATION-ACCESS CONTROL/SISTEM BIS ANTI-EPROJIE
- ACCESS CONTROL
- BUS SYSTEMS ADMINISTRATION-ACCESS CONTROL/DISPOZITIV WIRING
- WIRING DEVICES ADMINISTRATION-ACCESS CONTROL/SISTEM WIRING
- ANTI-EPROJIE-ACCESS CONTROL
- RSS49 CABLE FOR VIDEO SIGNALS/RSS49 FIBRA CABELU PENTRU SEMNAL VIDEO
- RSS49 SERIAL NETWORK/RSS49 SERIAL RETEA


LEGENDA SYMBOL/LEGENDA SIMBOLURI

	ACTIVE EQUIPMENT/ACTIVE UTMARE
	SWITCH MODE /SWICH MOD
	GENERAL SWITCH TUNNEL NETWORK/SWICH GENERAL TEUA DE TUNELUL
	FIBER OPTIC MULTIMODE/CABLU OPTIC FIBRA MULTIMOD
	FIBER OPTIC MULTIMODE AND/OR SINGLEMODE/CABLU DE FIBRA OPTIC MULTIMOD SI / SAU SINGLEMOD
	OPTICAL MULTIMODE SI / SAU SINGLEMOD
	CAMERA COLOR PTZ /CAMERA CULOARE PTZ
	CAMERA COLOR PTZ /CAMERA CULOARE PTZ
	INTERFACE I/O FIELD/INTERFAIE I/O CAMPI
	SERIAL CONVERTER OPTICAL FIBER ELECTRICAL-MULTIMODE/SERIAL CONVERTOR-OPTEIC-MULTIMOD FIBRA OPTICA
	SENSOR CONTROL AND ADMINISTRATION UNIT/CENTRAL DE CONTROL SI DE ADMINISTRARE
	VOLUMETRIC DUAL TECHNOLOGY SENSORS/SENZORI VOLUMETRICI DUBLA TEHNOL.
	ENCODER FOR TV VIDEO INPUTS AND/OR A SERIAL INPUT WITH OUTPUT ETHERNET/ENCODER PENTRU N 4 INTRARI VIDEO SI/SAU A INTRAR SERIAL CU REZULTARE ETHERNET
	CLIENT
	SERVER

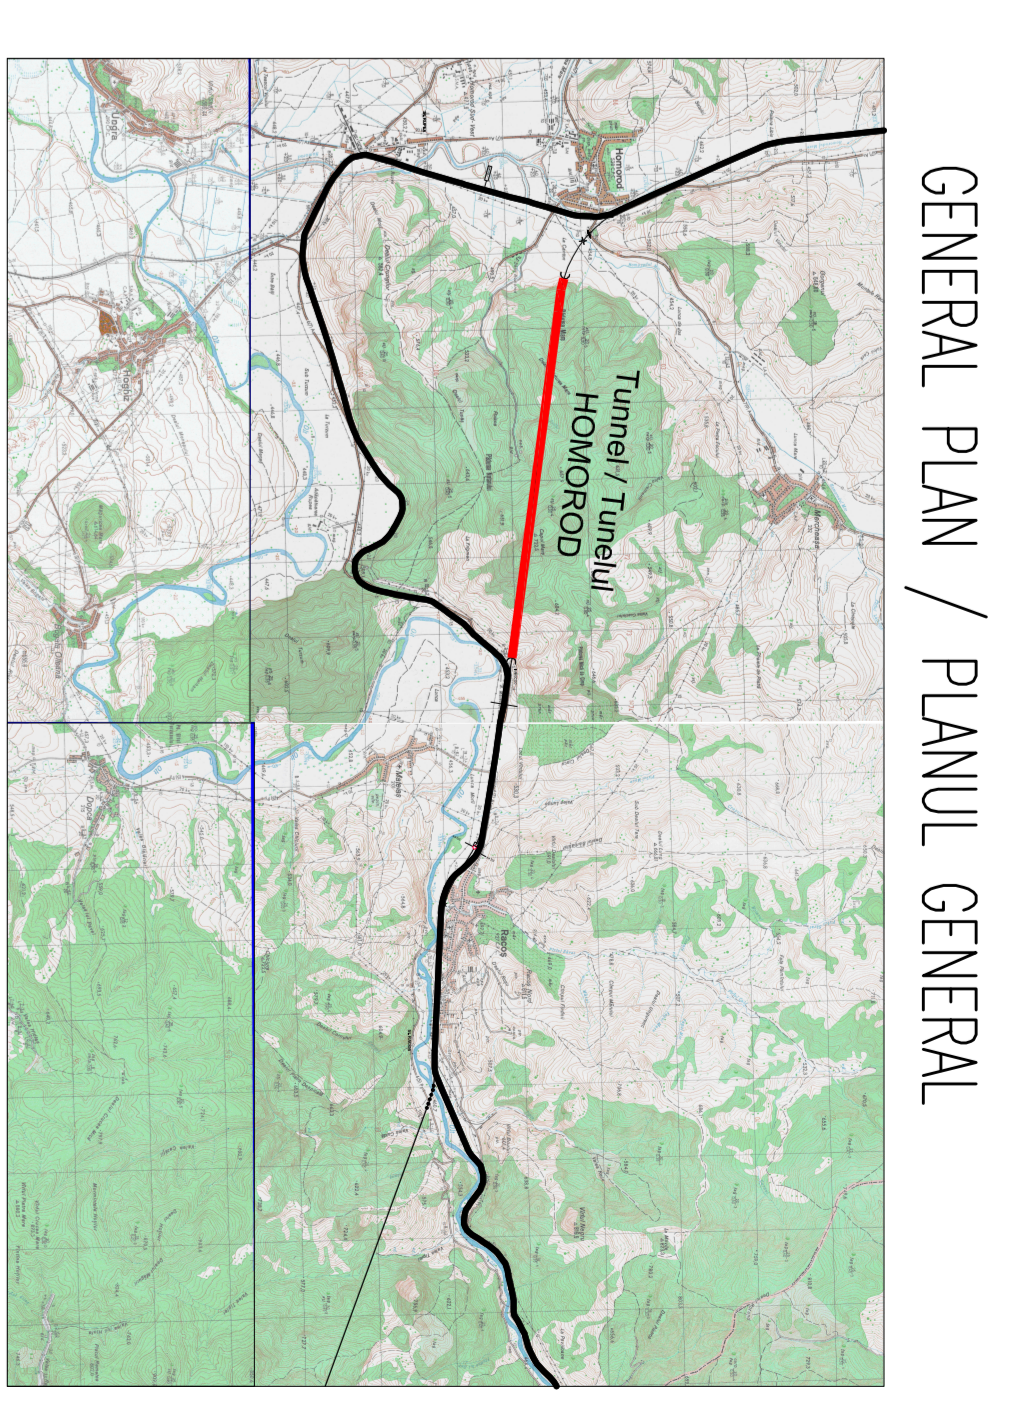

SAFE AREA/ZONA SIGURA

EXTERNAL ELECTRICAL SUBSTATION MV/LV
STATIA EXTERNE ELECTRICE I/V/IT

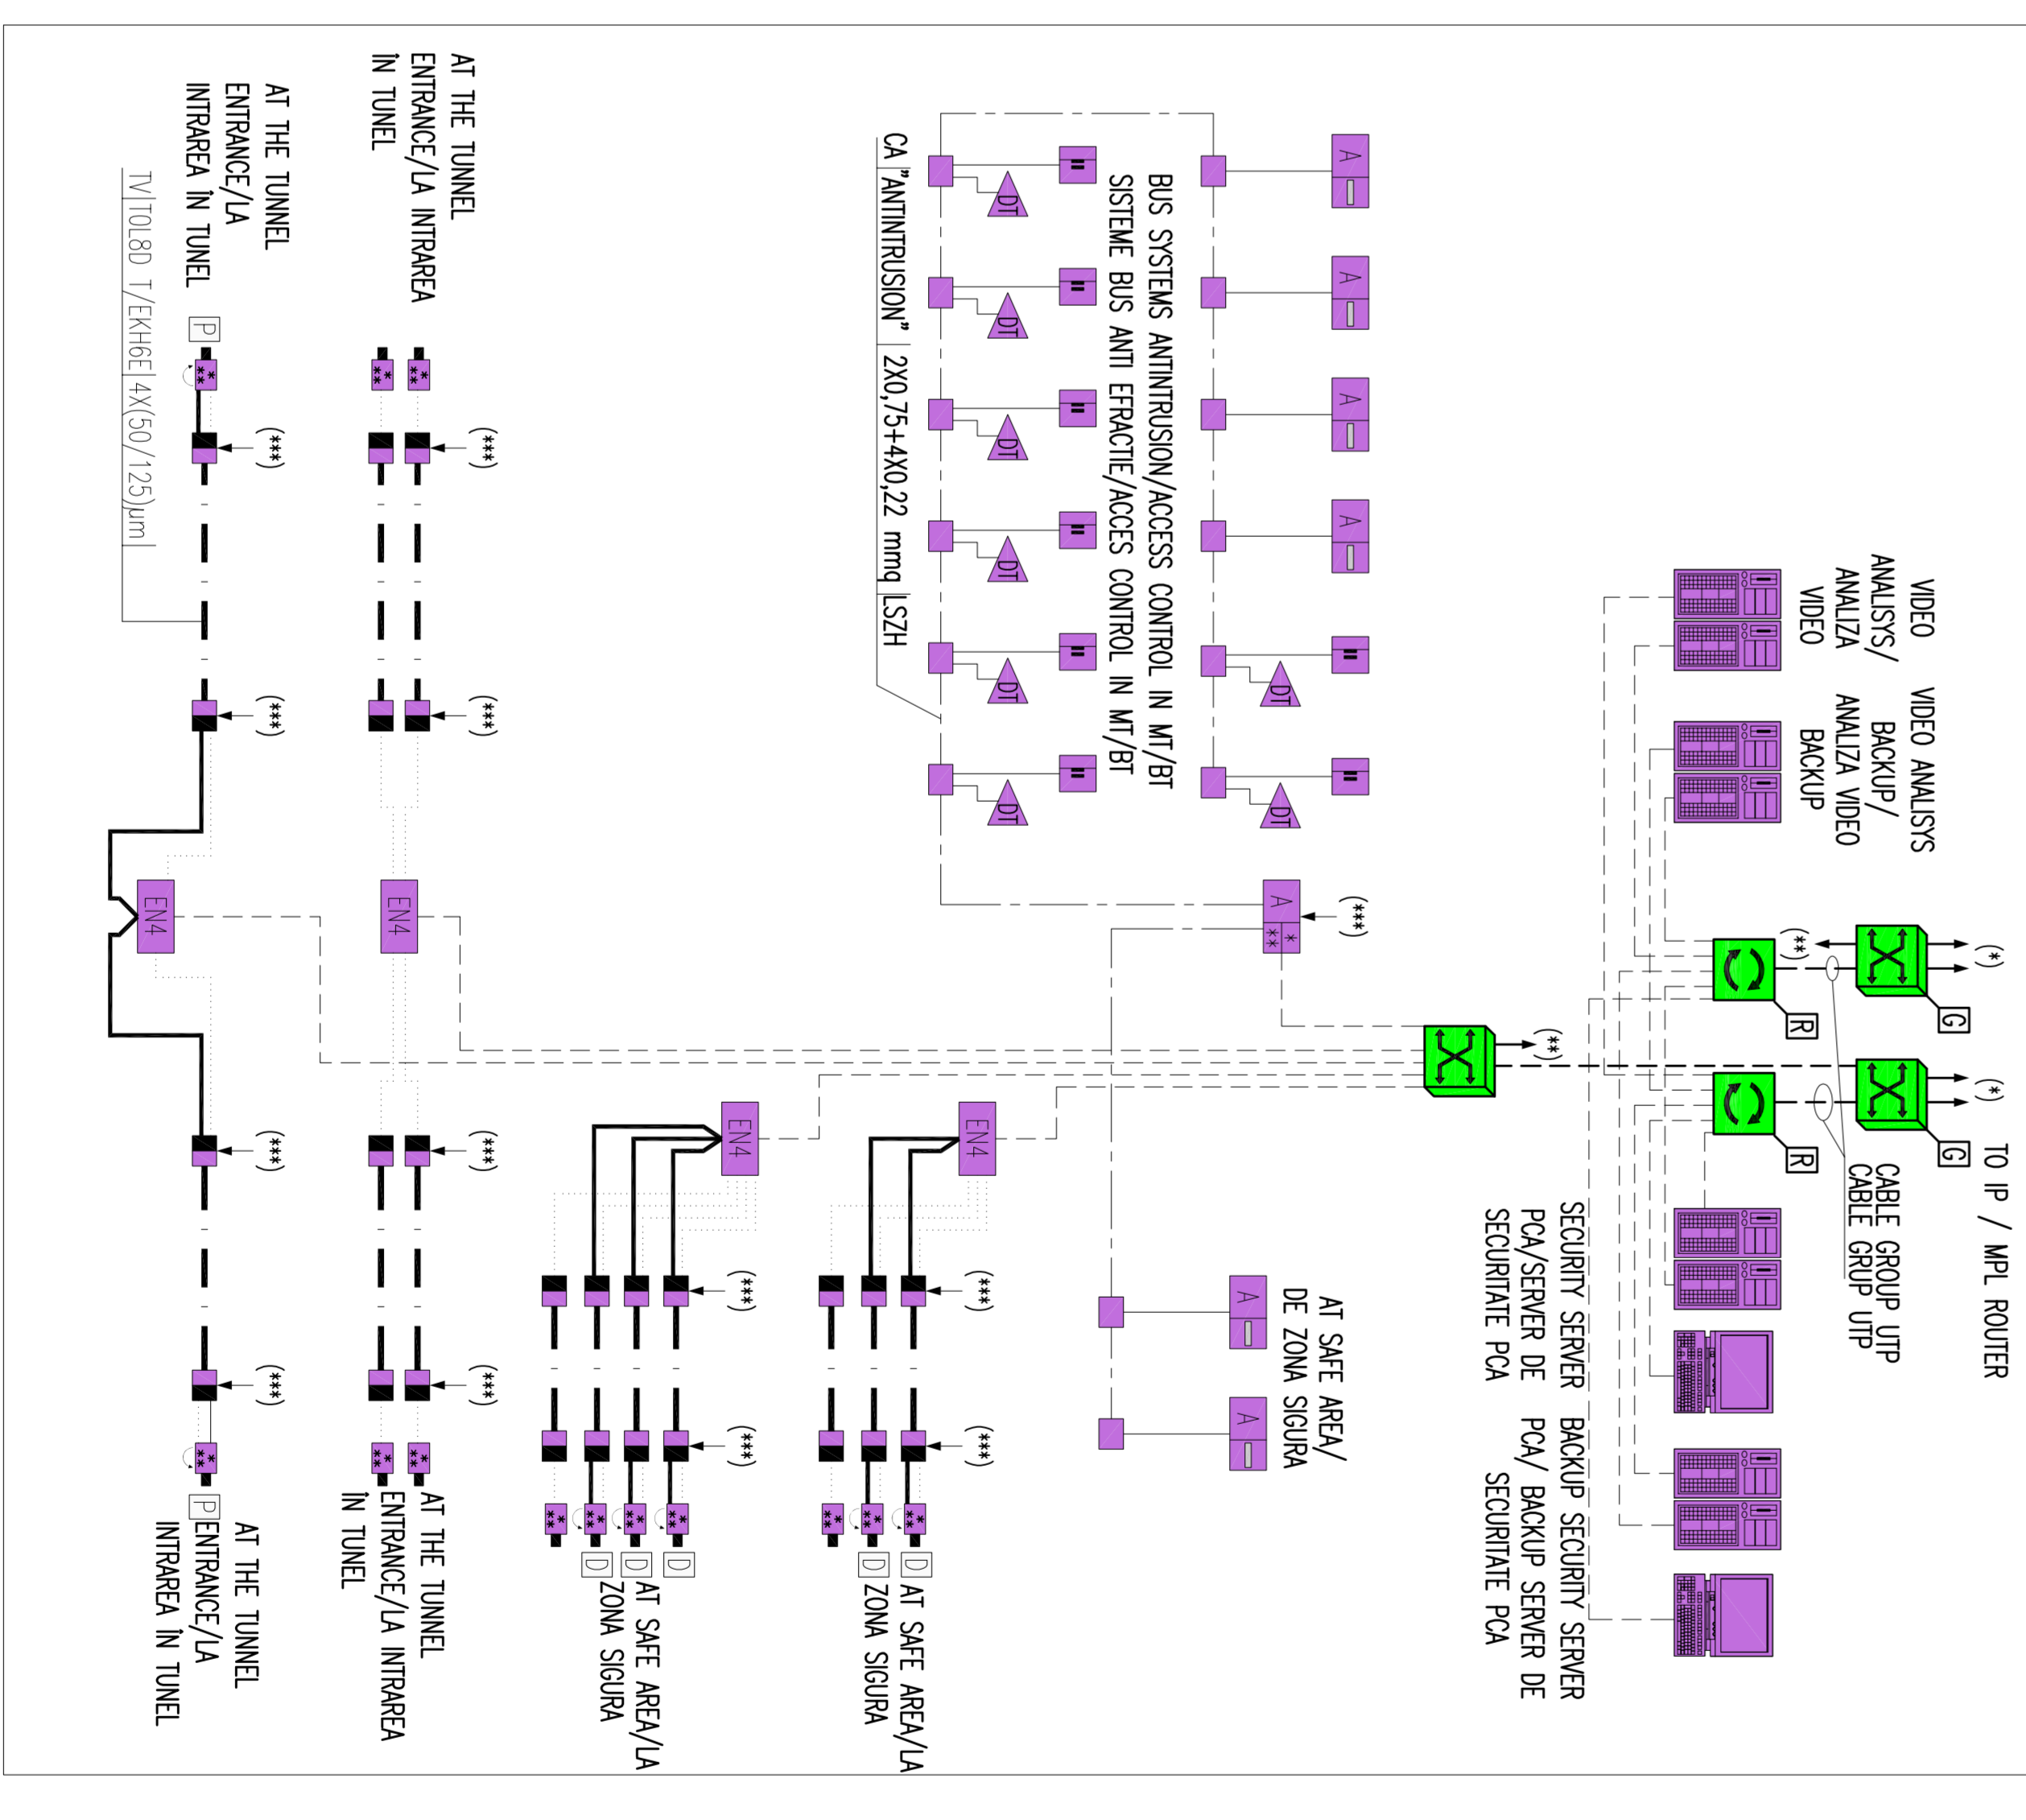

NOTE/NOTE:

- (*) CONNECTED TO THE EMERGENCY DATA NETWORK/CONECTAT LA RETEA DE DATE DE URGENTA
- (**) CONNECTED TO THE SAFE AREA EMERGENCY DATA NETWORK/CONECTAT LA RETEA DE DATE DE URGENTA DE ZONA SIGURA
- (***) POWER SUPPLY Q.B7/D08 / Sursa de ALIMENTARE Q.B7/D08

0									
C									
B									
A									
1									
2									
Conditiune Confidential System

CLIENT / CLIENT

SOCIETATEA SA SA
SOCIETATEA SA SA
C.M.C.F. C.F.R. SA

CONSULTANT / CONSULTANT

Approved	Project manager	R. Lizza	Data	Semnatura
Approved	Project engineer	C. Giannelli		
Approved	Section Coordinator	C. Giannelli		
Approved	Total Project	C. Giannelli		
Approved	Production	P. Arancio		
Approved	Supervision			

SUBCONSULTANT / SUBCONSULTANT

Approved	Designer			
Approved	Subcontractor responsible			

Denumirea desenei / Drawing Title: **TUNEL/TUNELUL HONOROD**

Realizata la data de data data Realizat - Semnata, partea componenta a contractual IV Per European, Proiectare - Semnata, componenta Partii de IV Per-European Contract / for the tunnel section with maximum speed of 160 km/h. Proiectat/proiectat

Scale: 1:500 / 1:1000

Scale: 1:500 / 1:1000

Scale: 1:500 / 1:1000