
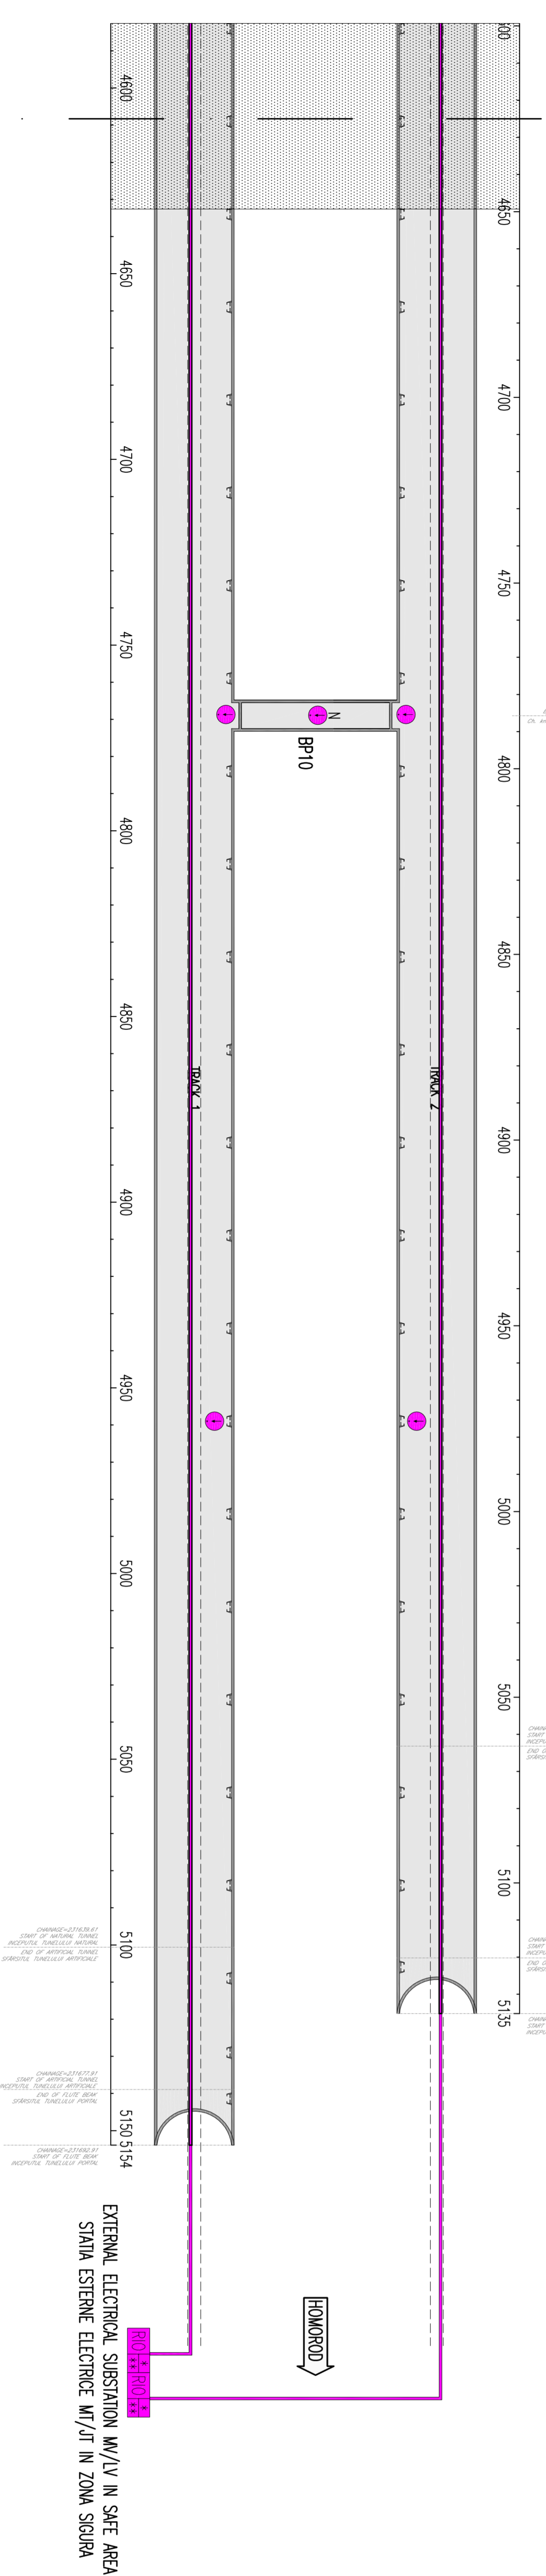
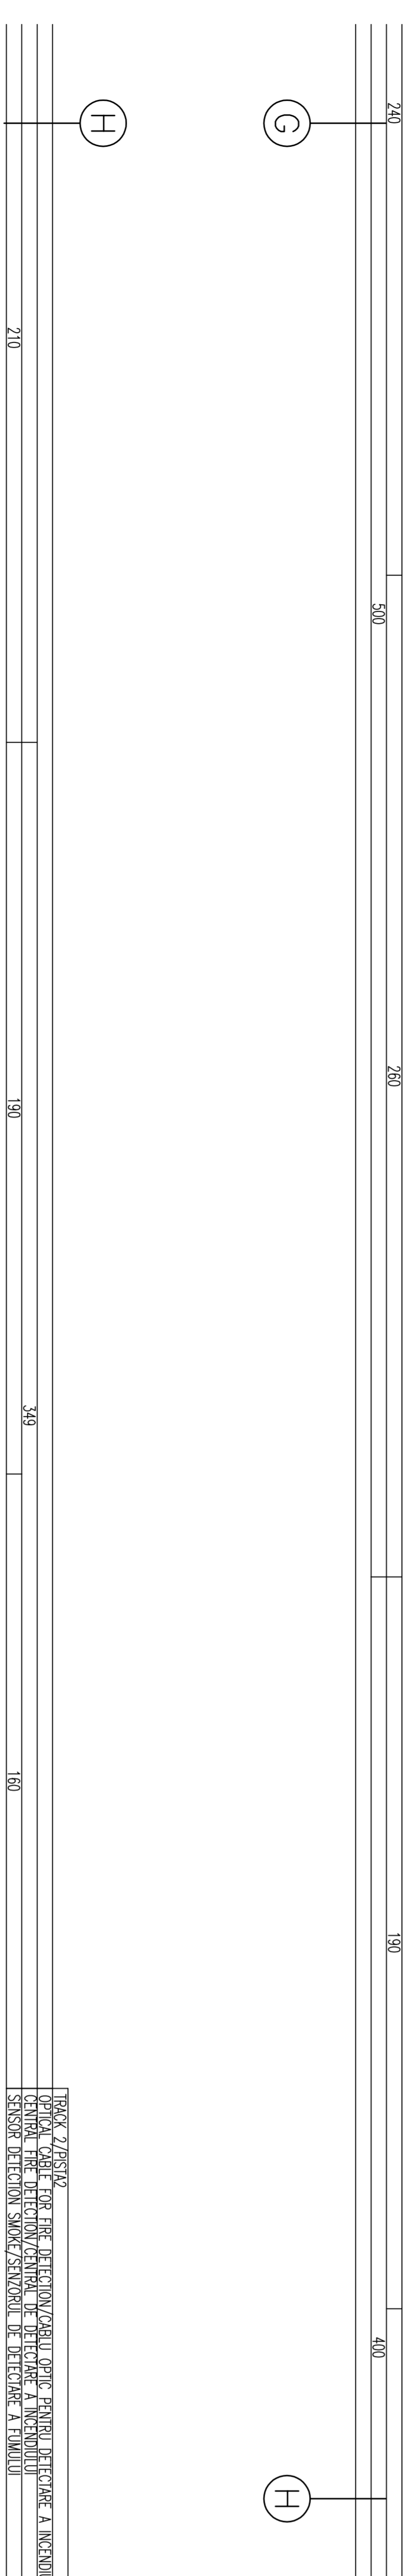
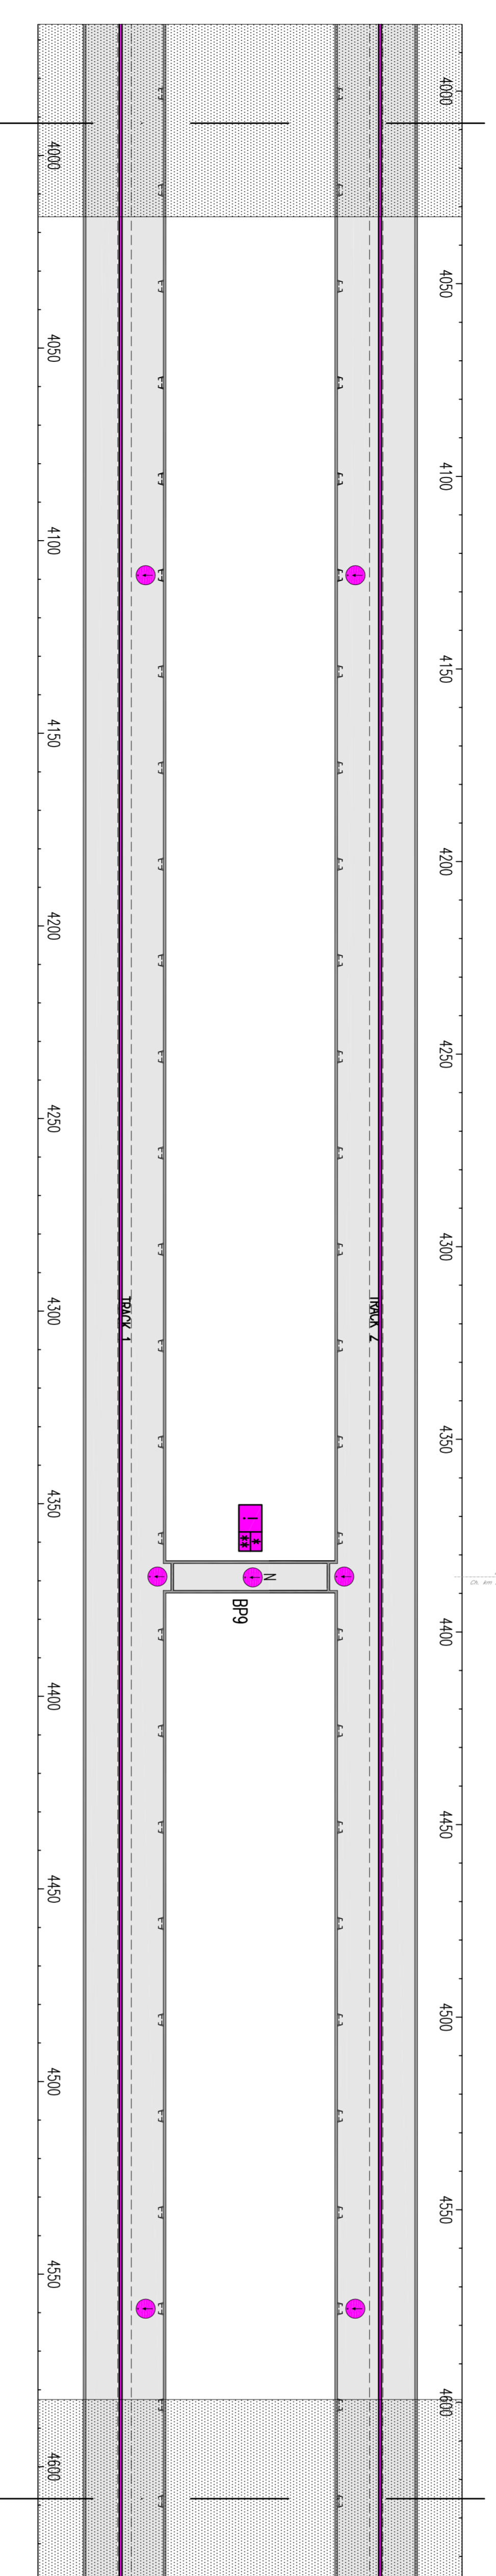
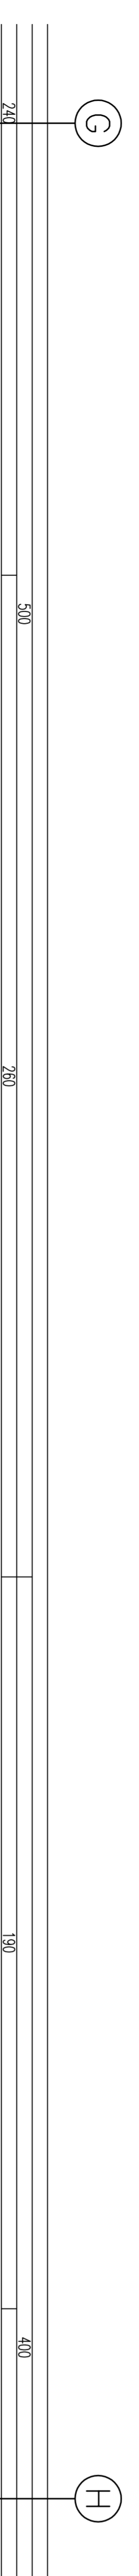
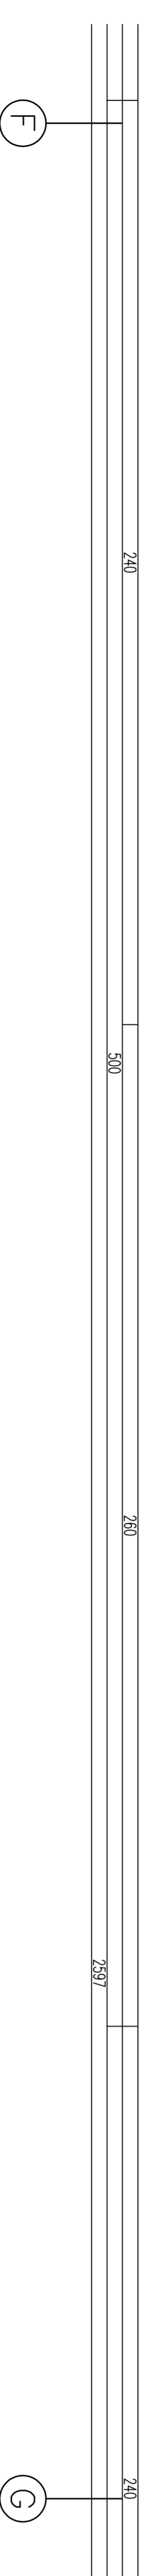
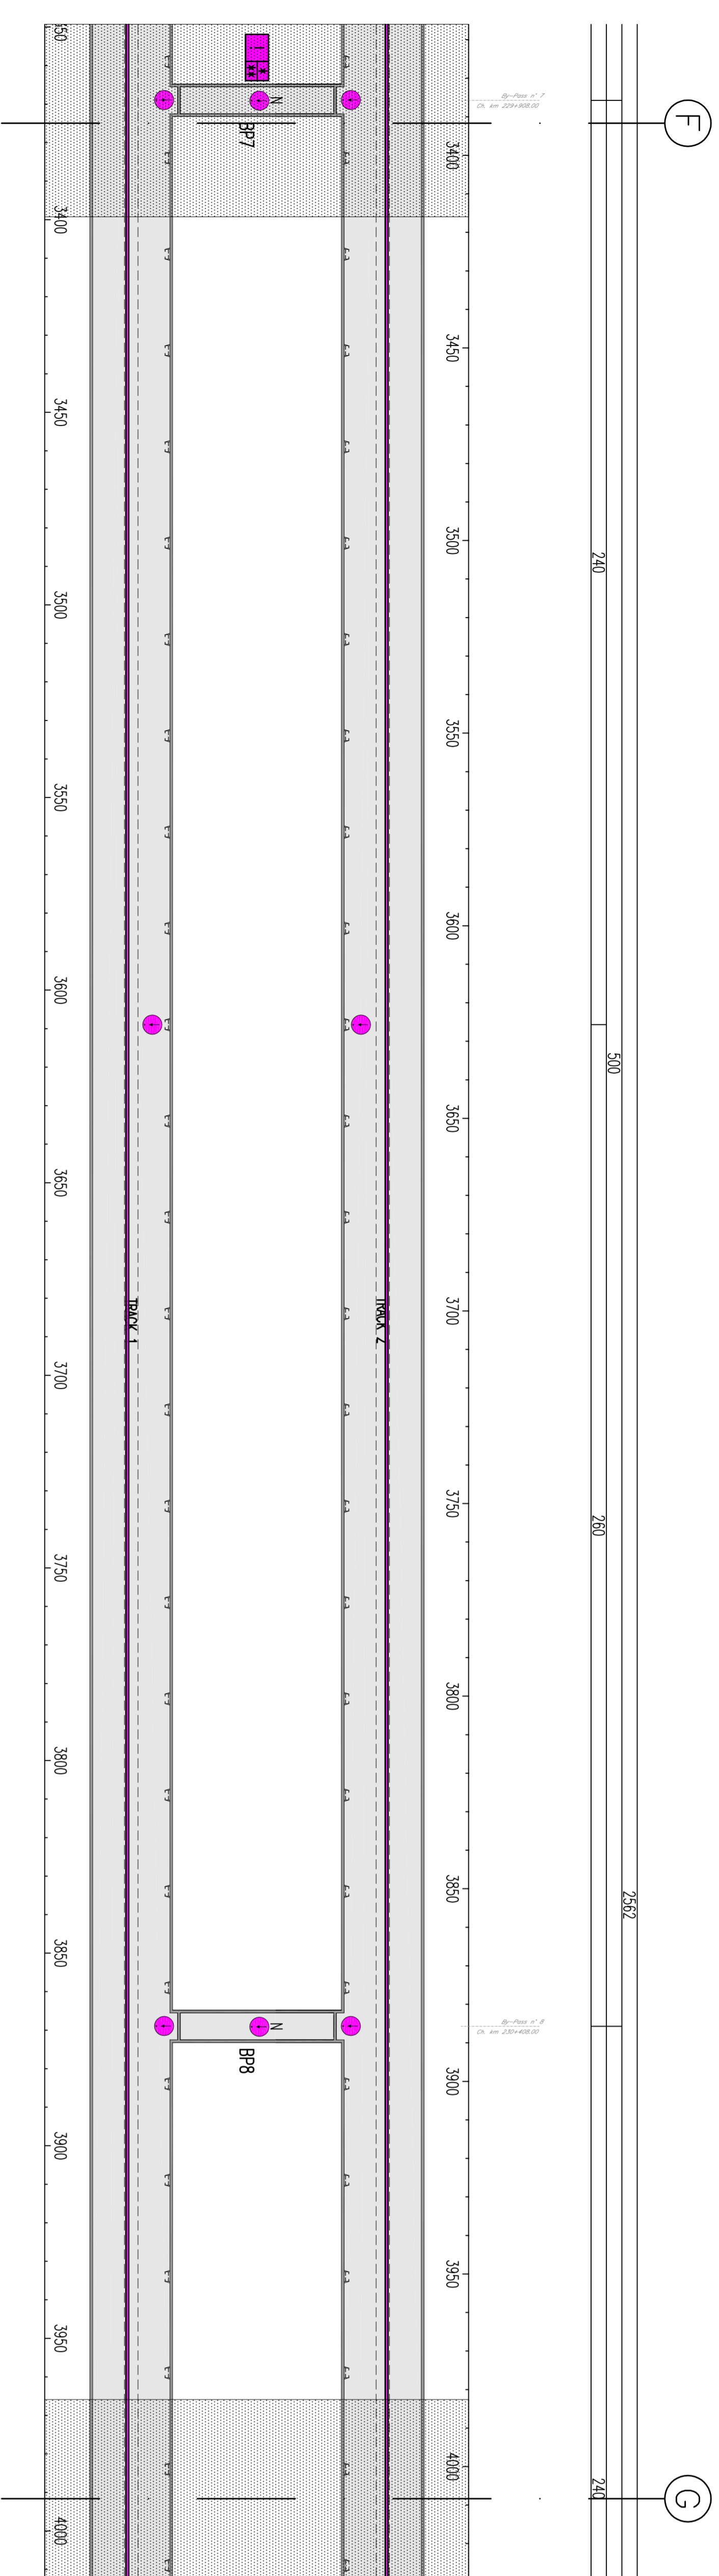


GENERAL PLAN / PLANUL GENERAL

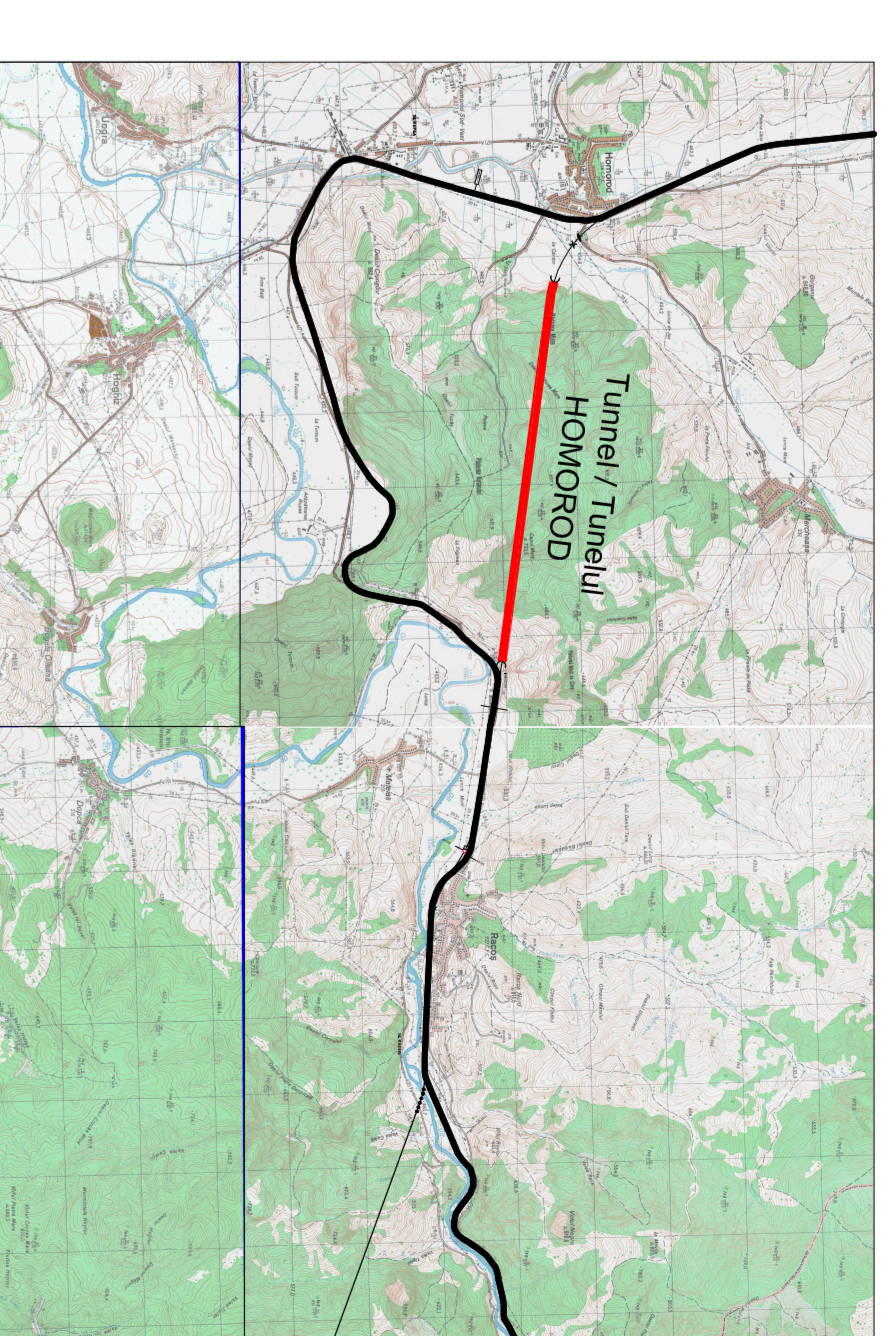

**SYMBOLS LEGEND/LEGENDA SIMBOLURI**

	SENSOR DETECTION SMOKE/SENZOR DE DETECTARE A FUMULUI
	ZONE FIRE DETECTION UNIT/CENTRAL DE DETECTARE A INCENDIULOR A ZONA
	FIRE DETECTION UNIT FOR OPTICAL SENSOR CABLE/CENTRAL DE DETECTARE A INCENDIU PERENRI CABLU SENZOR OPTIC

NOTE:  
- AREA SHOWN IN THE NEXT / PREVIOUS SHEET  
- ZONA PREZENTATA IN PACETUL URMATOR / ANTERIORA

**CLIENT / CLIENT**  
SOCIETATEA SA PUBLICA  
CFR  
C.N.C.F. "C.F.R." - S.A.

**CONSULTANT / CONSULTANT**  
SASO  
OBERMAYER  
TECH

EUROPEAN UNION

Role	Name	Date	Signature
Author	R. Lizza		
Project manager	C. Ghimbiel		
Approved	C. Ghimbiel		
Checked	C. Ghimbiel		
Drawn	P. Amadio		
Reviewed			

**SUBCONSULTANT / SUBCONSULTANT**

Role	Name	Date	Signature
Approved			
Checked			
Drawn			
Reviewed			

**PROIECT/PROIECT**  
P.111 / T.1

**Denumire desen / Drawing Title** TUNEL/TUNELUL HOMOROD


**Security system/ Sistemul de securitate**  
Layout plan/ Planul sistemului de securitate

Scale	1:1000	Scale	1:1000
Sheet	1/07	Sheet	1/07
