
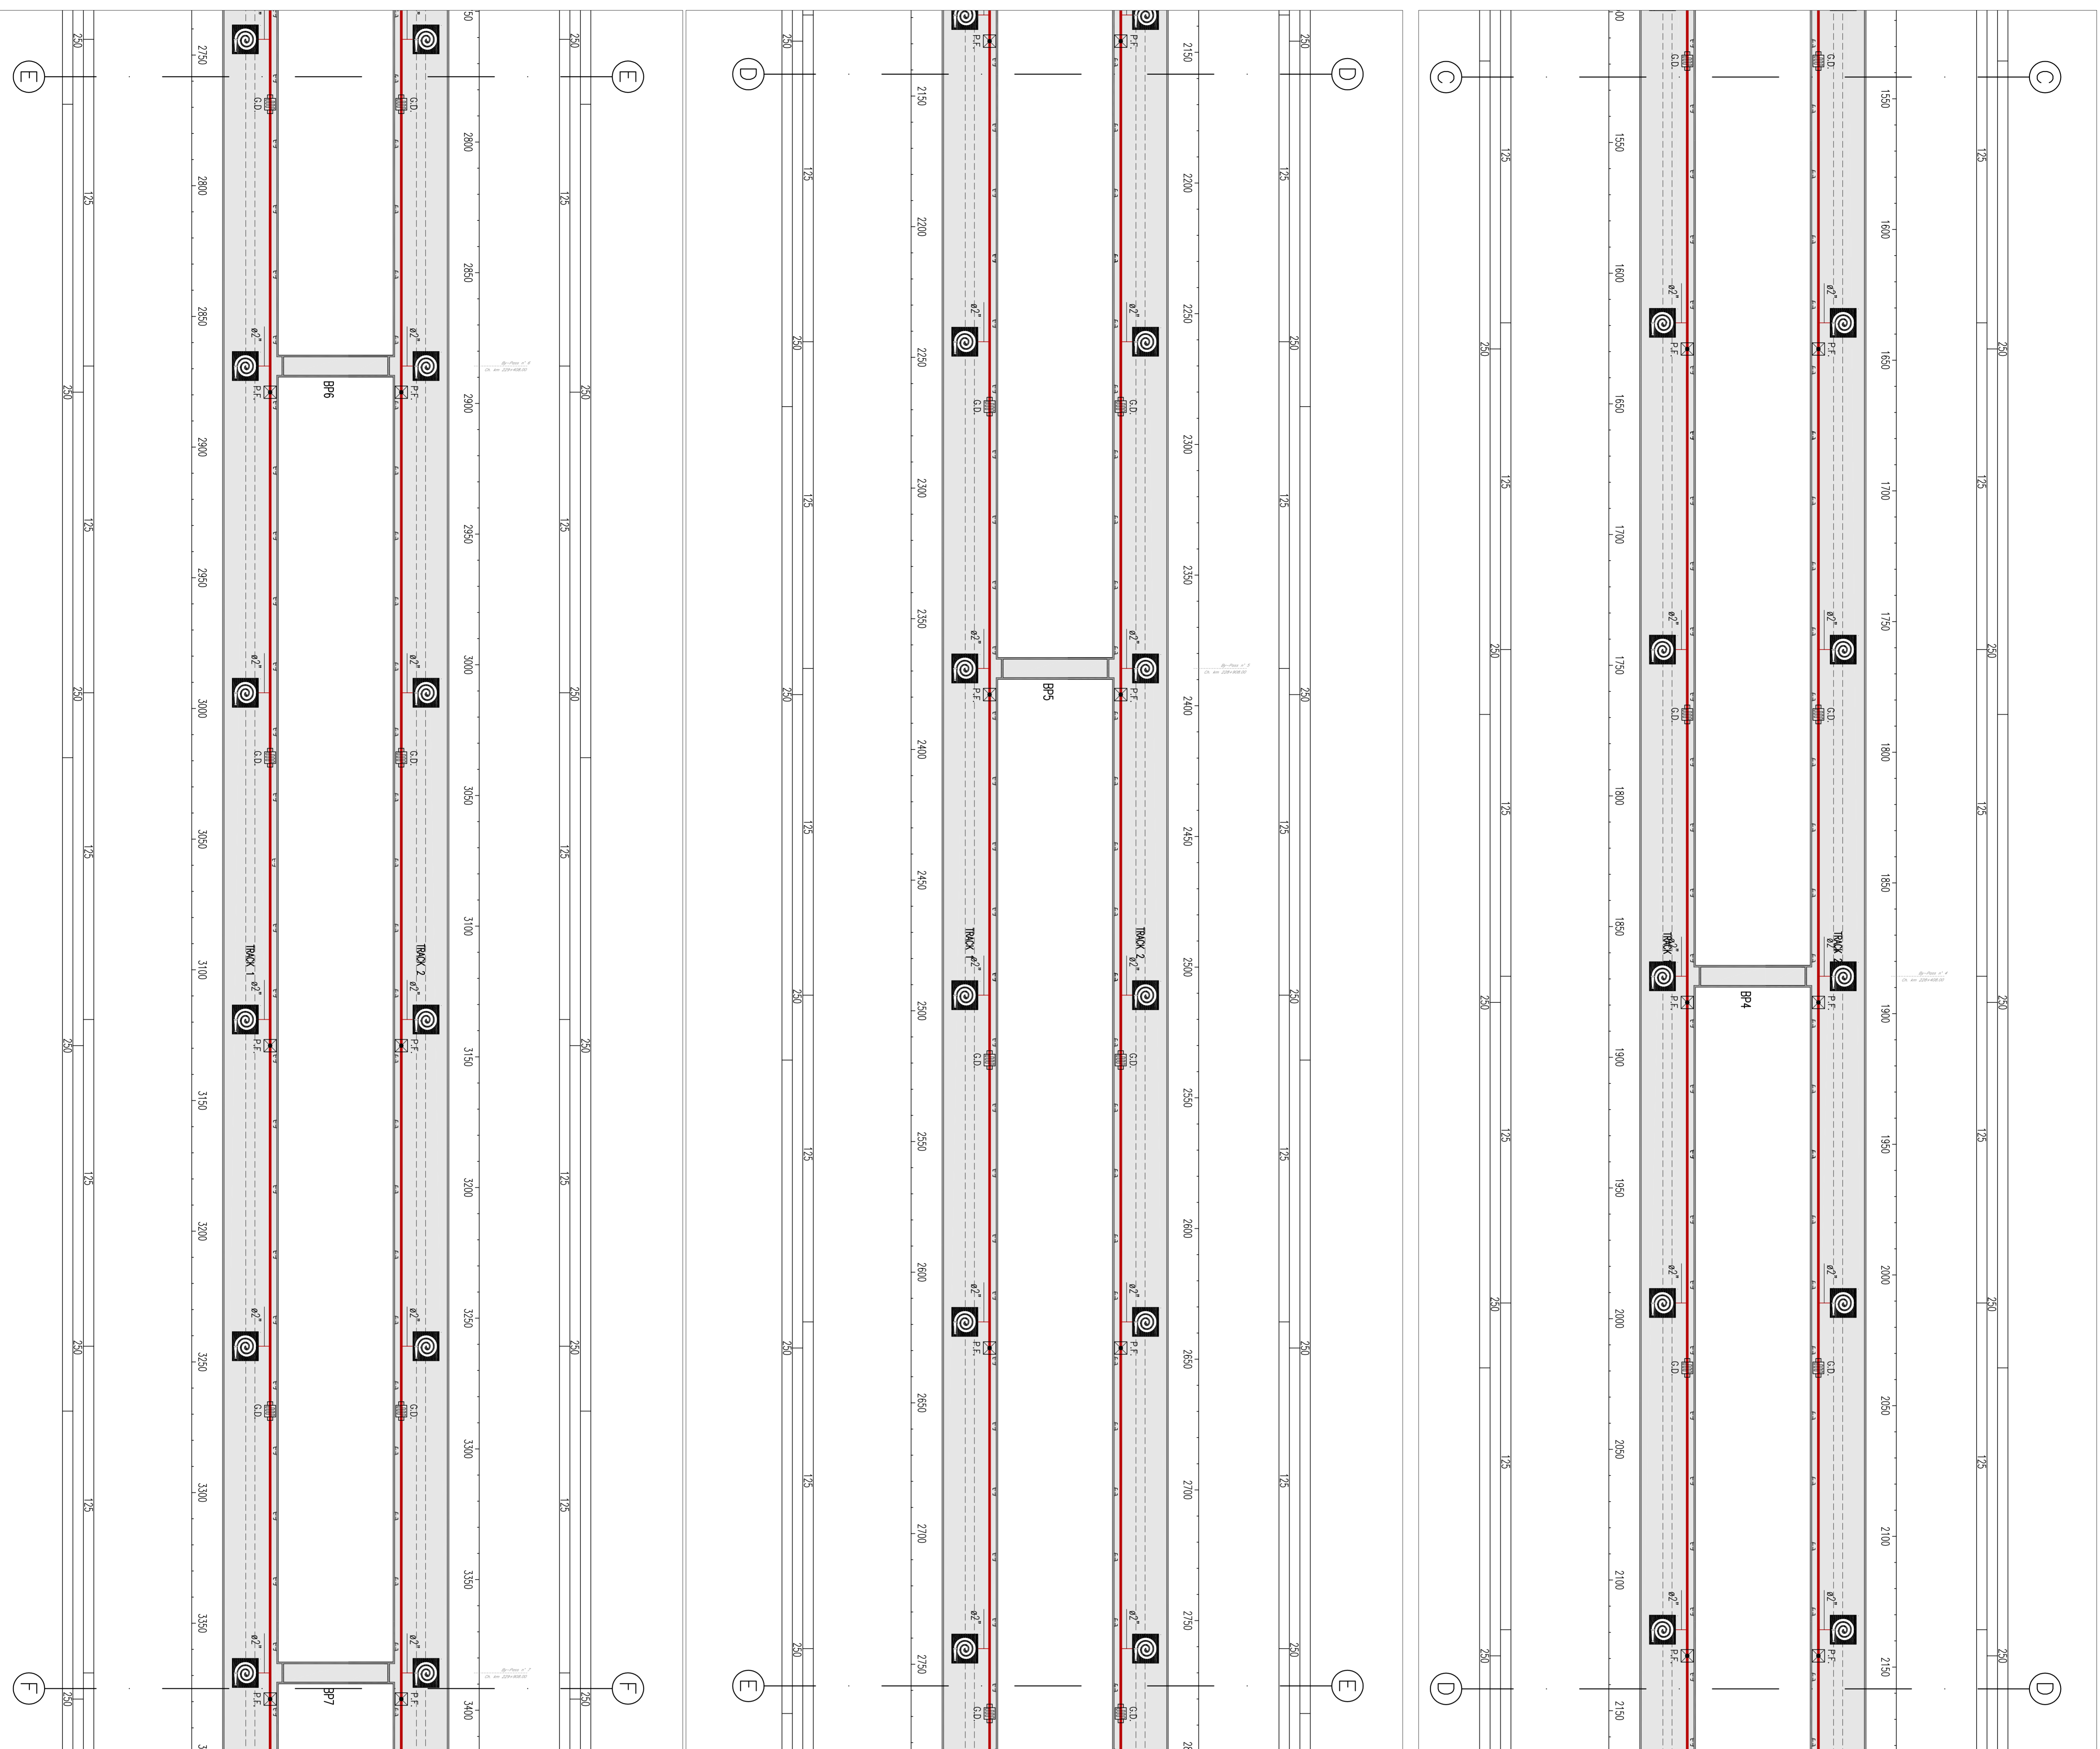


GENERAL PLAN / PLANUL GENERAL

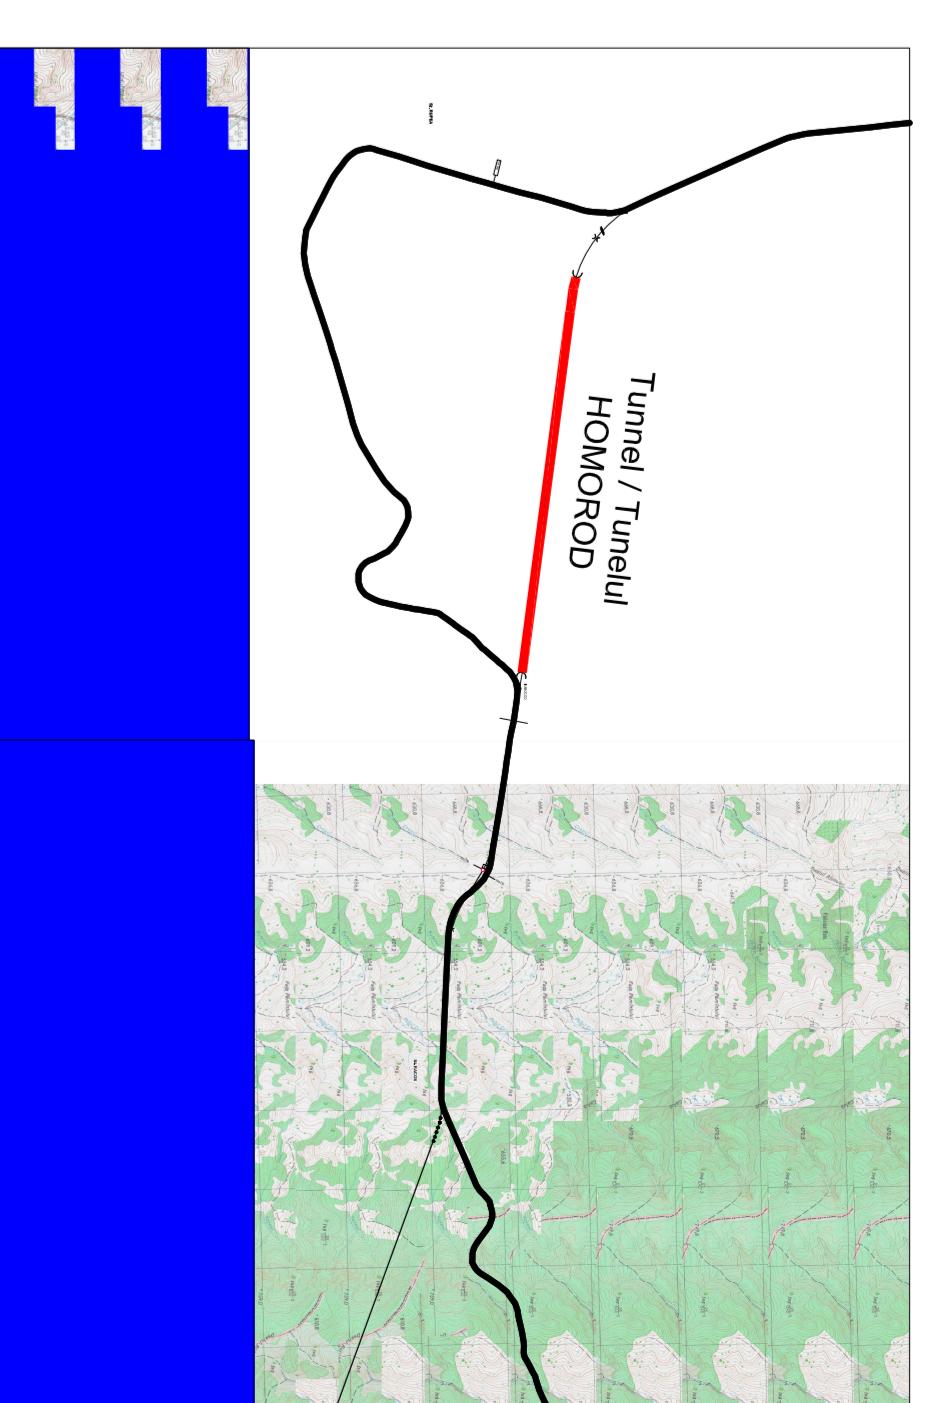

SYMBOLS LEGEND - LEGENDA SIMBOLURI

	HORIZONTAL PIPE
	ADVANCED STEEL PIPE
	EXPANSION JOINT
	FIXED POINT

<b>CLIENT / CLIENT</b> C.N.C.F. "CFR" - S.A.	
<b>CONSULTANT / CONSULTANT</b> SCOTIA CONSULTING ENGINEERS	
<b>SUBCONSULTANT / SUBCONSULTANT</b> OBERMEYER CONSULTING ENGINEERS	
Approved: [Signature] Checked: [Signature]	Approved: [Signature] Checked: [Signature]
Date: 11.10.2011	