

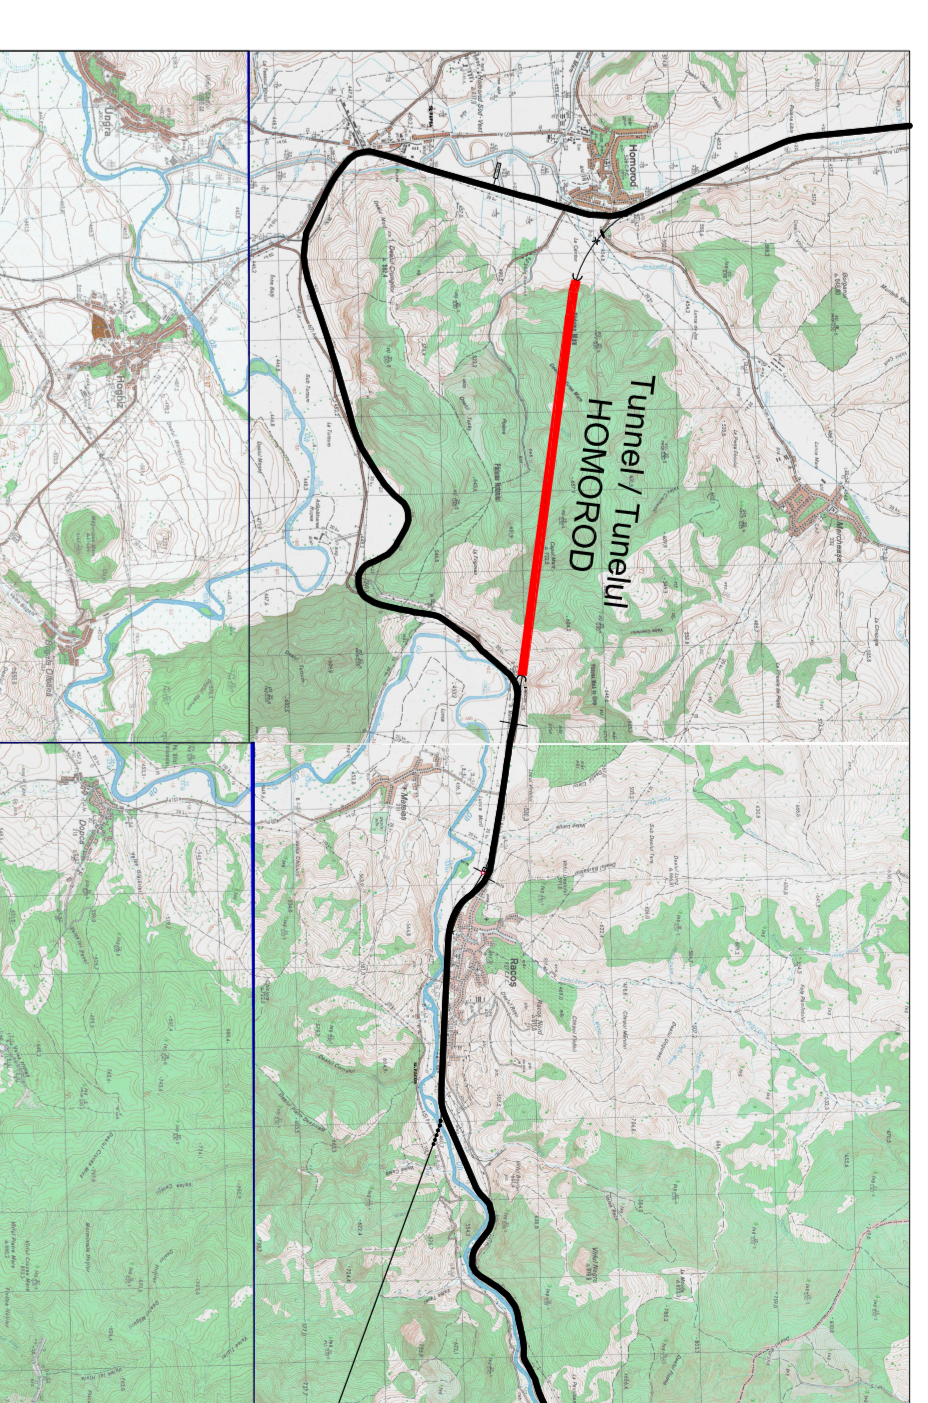
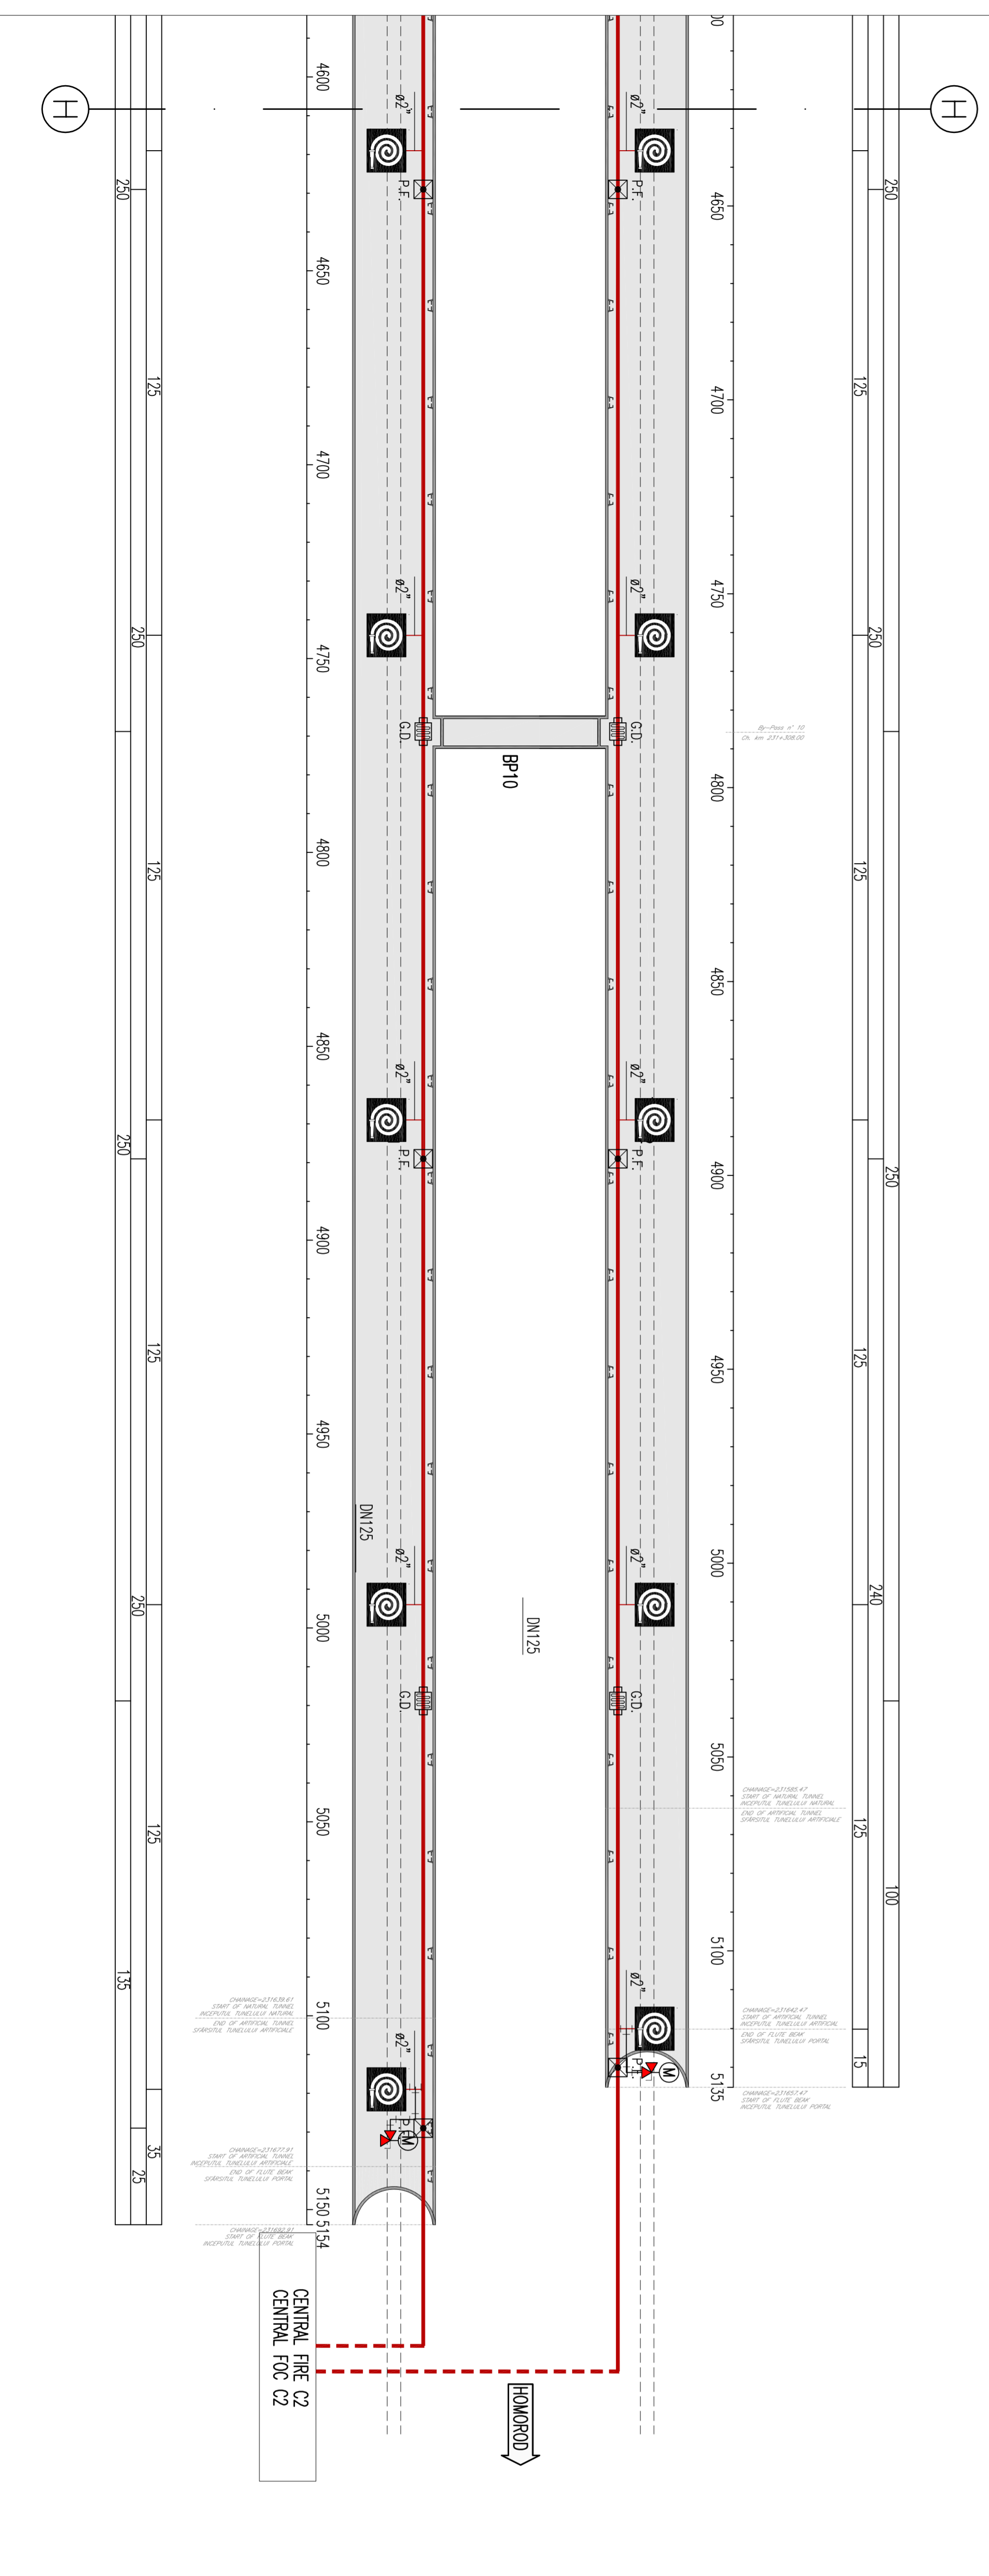


GENERAL PLAN / PLANUL GENERAL

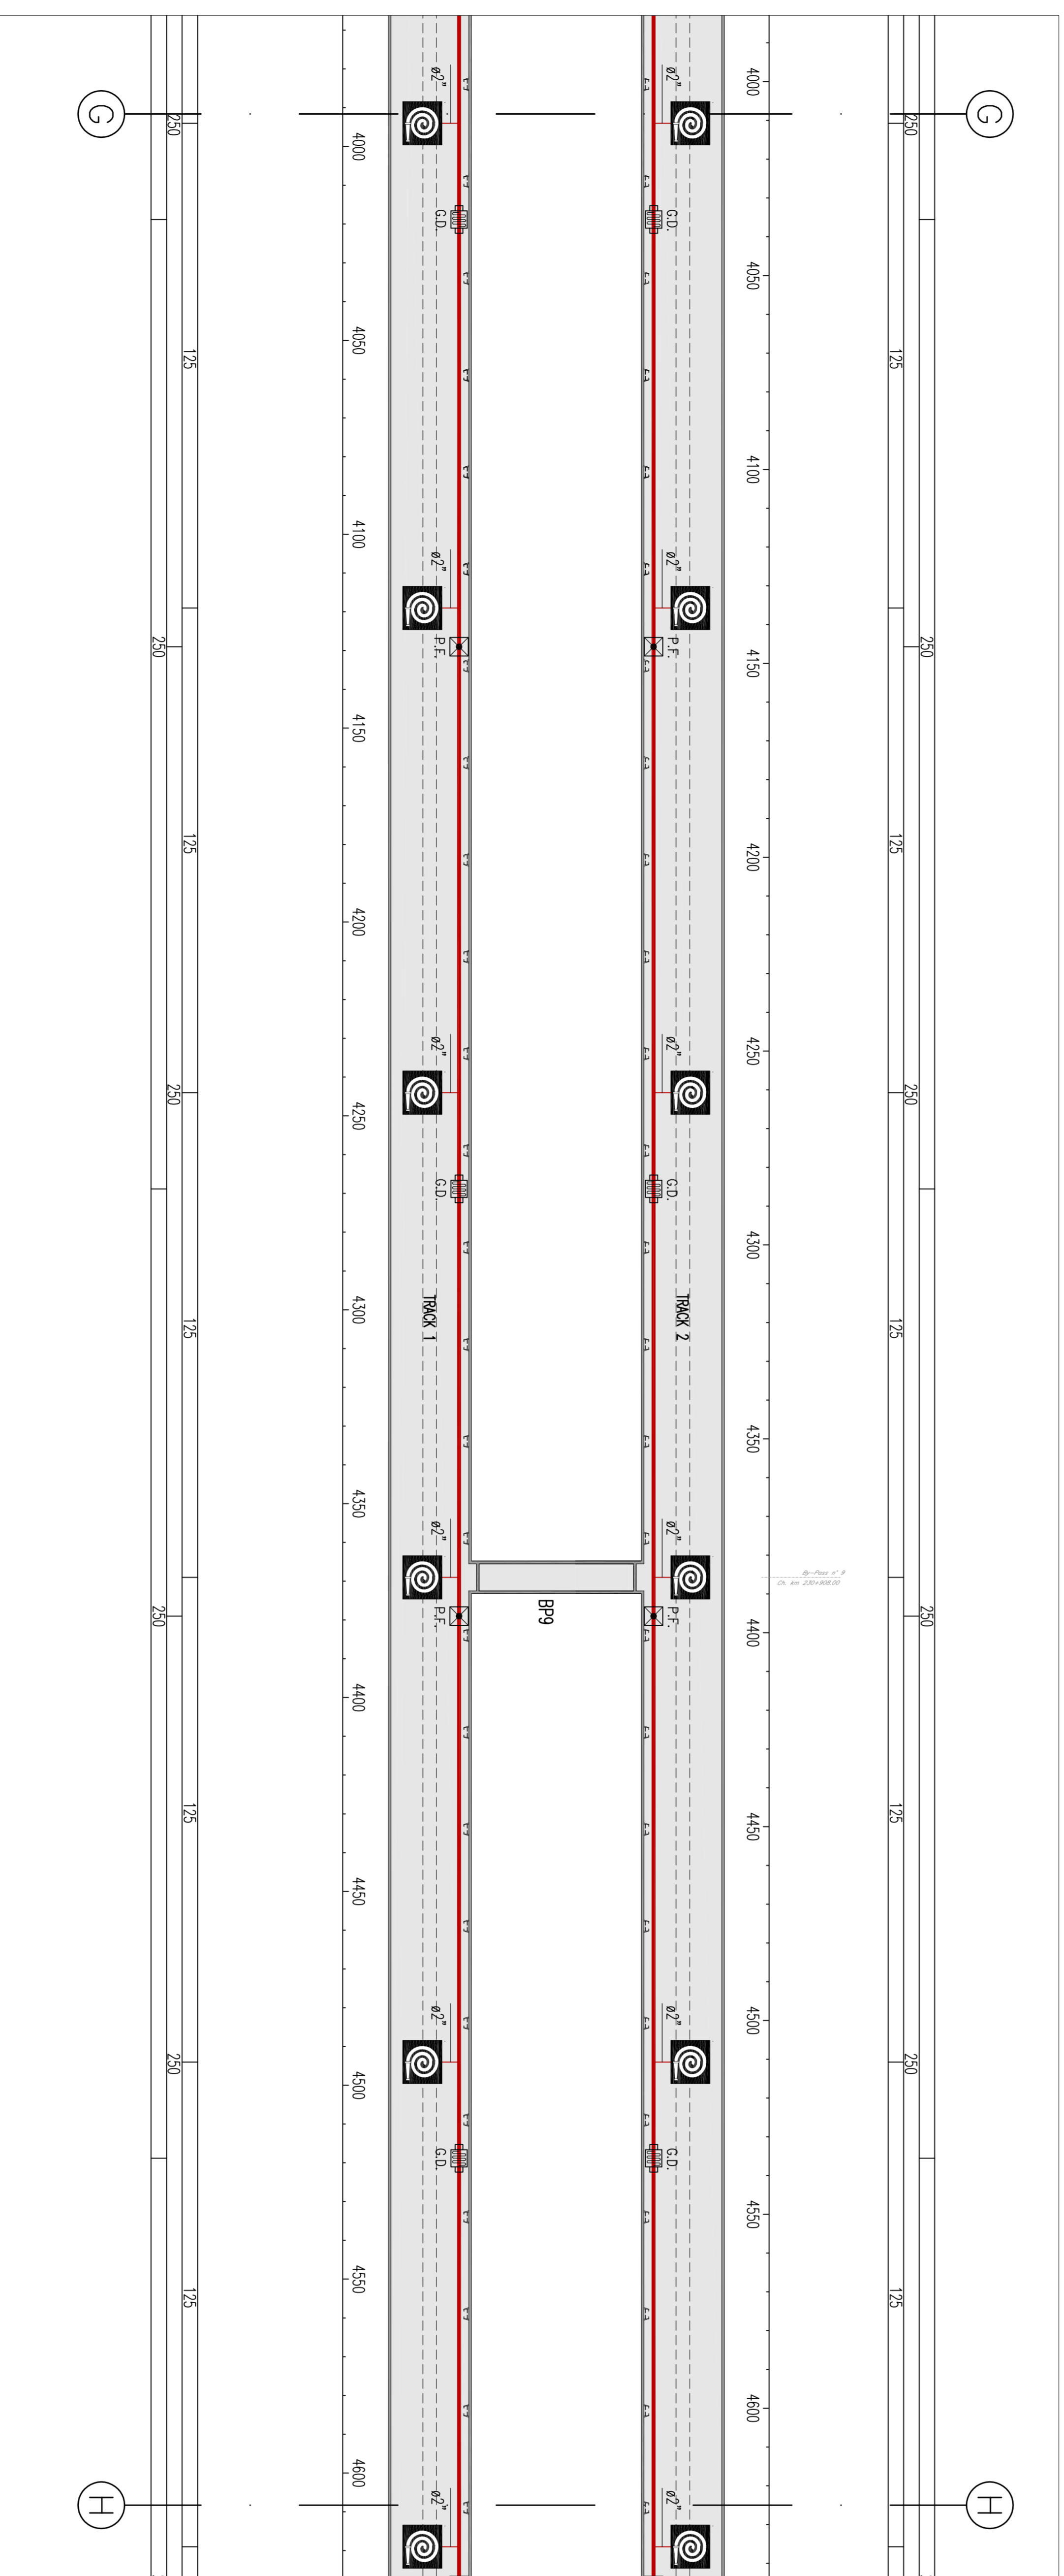

**SYMBOLS LEGEND - LEGENDA SIMBOLURII**

	<b>DUAL PRESSURE GAUGE VALVE WITH GAUGE-DUAL GAUGE CU ROBINET EXPANSIUNTE</b>
	<b>EXPANSION JOINT/COMUN DE EXPANSIUNE</b>
	<b>FIXED POINT/PUNCT FIX</b>

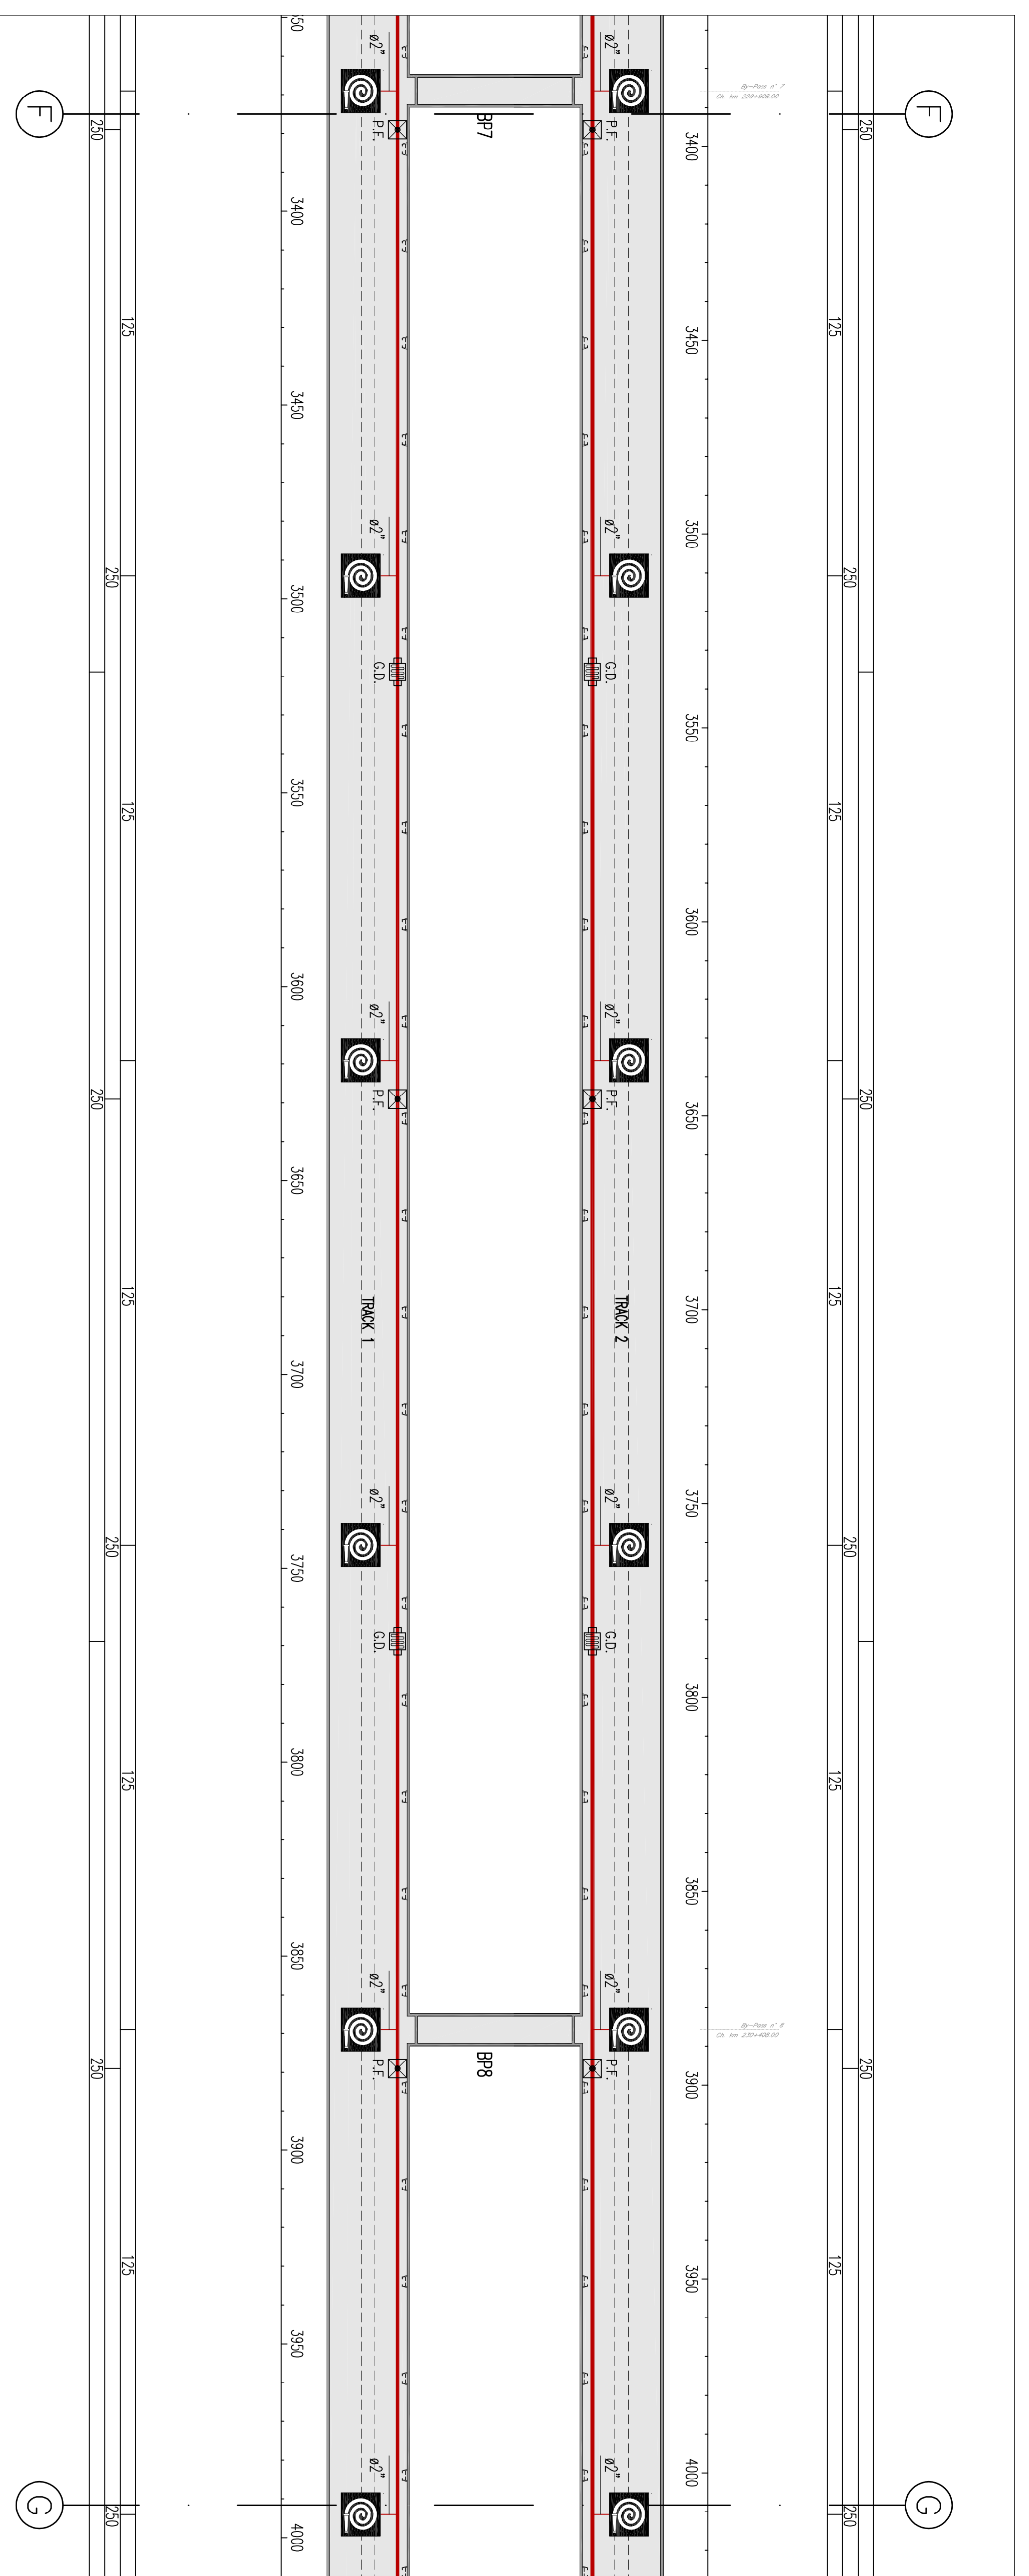

0					
A	Issue	Date	Modifications/Revisions	Elaborator	Approved/CFR
B					
C					
D					

**CLIENT / CLIENT**  
**GUVERNUL ROMANIEI**  
**ROMANIAN GOVERNMENT**  
**PROIECT FINANAT DE UNIUNEA EUROPEANA**  
**EUROPEAN UNION FINANCED PROJECT**

**CONSULTANT / CONSULTANT**  
**SCOT WILSON**  
**SCOT WILSON**  
**OBBERMEYER**  
**CONSULTING ENGINEERS**

**SUBCONSULTANT / SUBCONSULTANT**  
**CFR**  
**C.N.C.F. "CFR" S.A.**

**APPROVED**  
**PROIECT/PROJECT**  
**F-111 / 1.D.**

**Demulțirea desenului / Drawing Title: TUNEL/TUNELUL HOMOROD**

**Scale: 1:1,000**

**W./No: 3/3**