

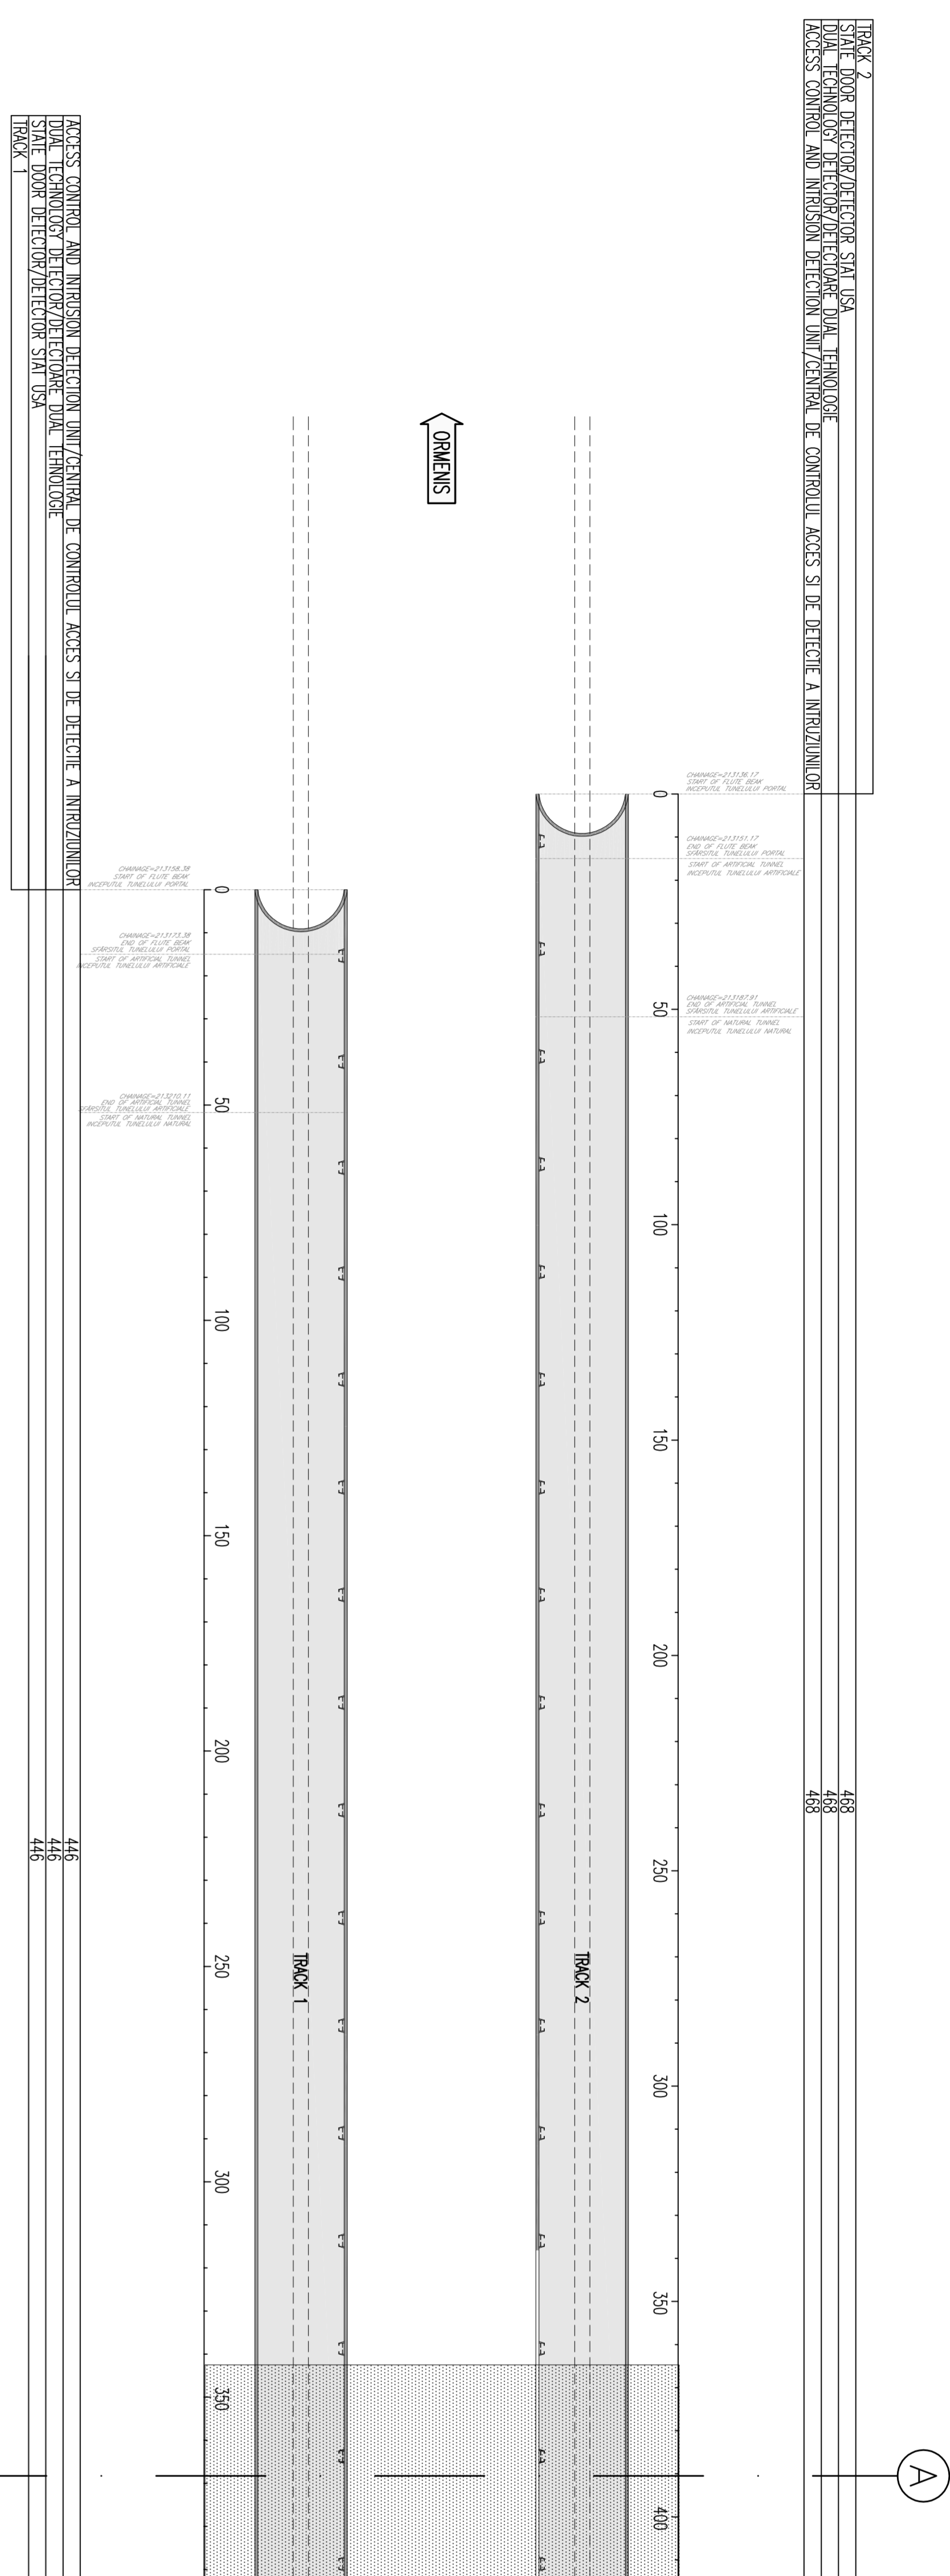
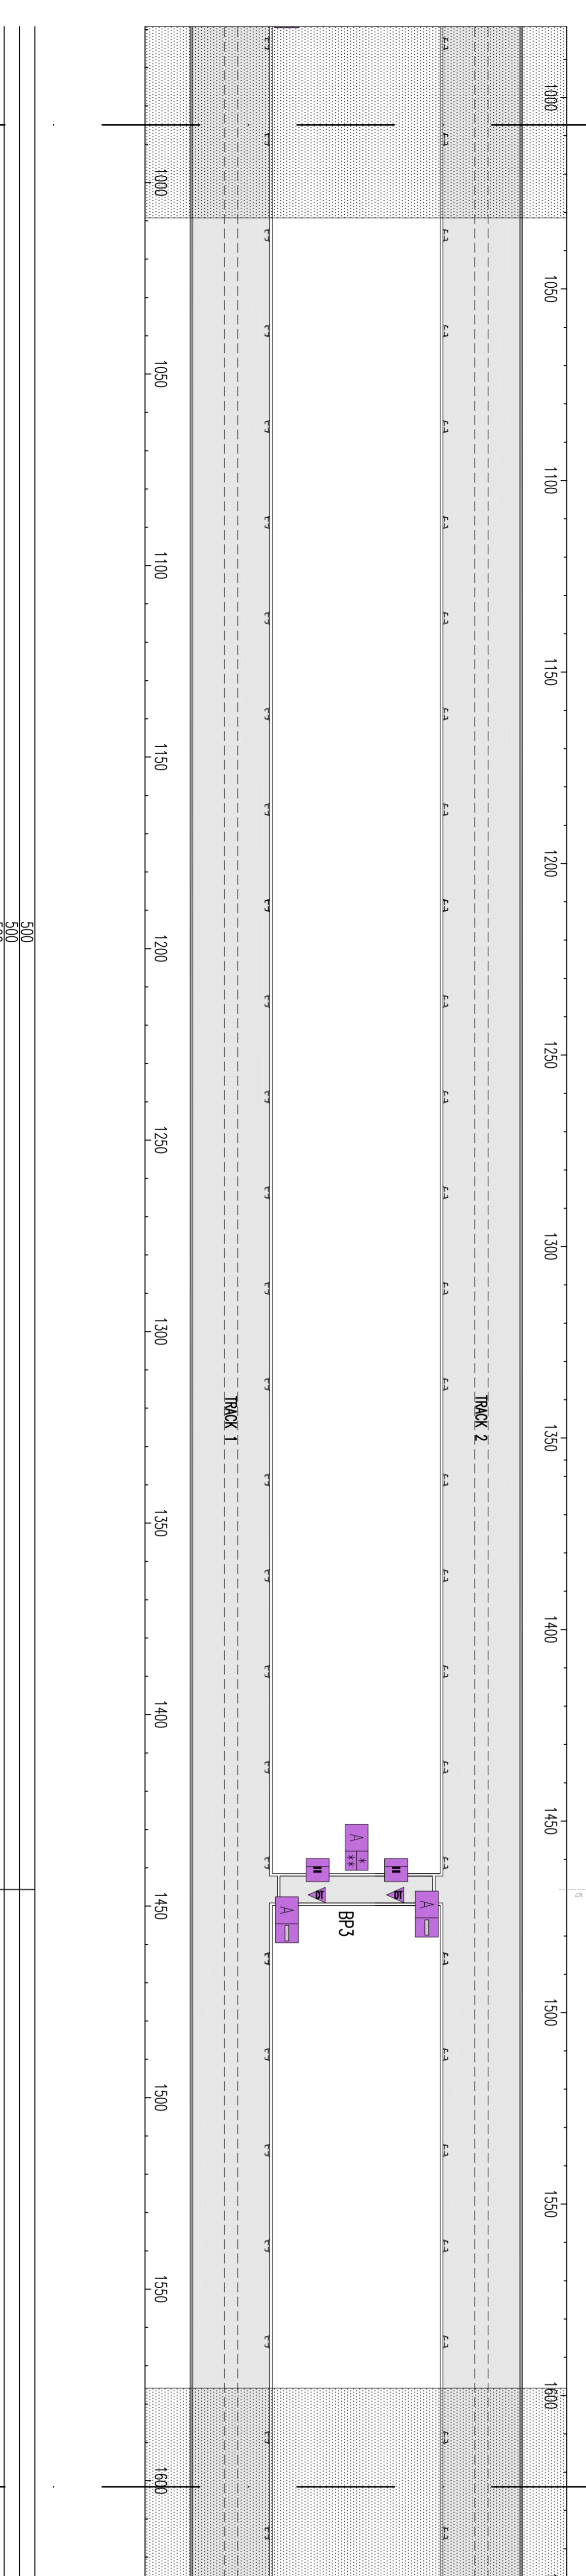


PLANUL ZONEI DE DETECTIE SI DE ALERTARE A INTRUCIUNII
 ZONA DE DETECTIE SI DE ALERTARE A INTRUCIUNII
 PLANUL ZONEI DE DETECTIE SI DE ALERTARE A INTRUCIUNII

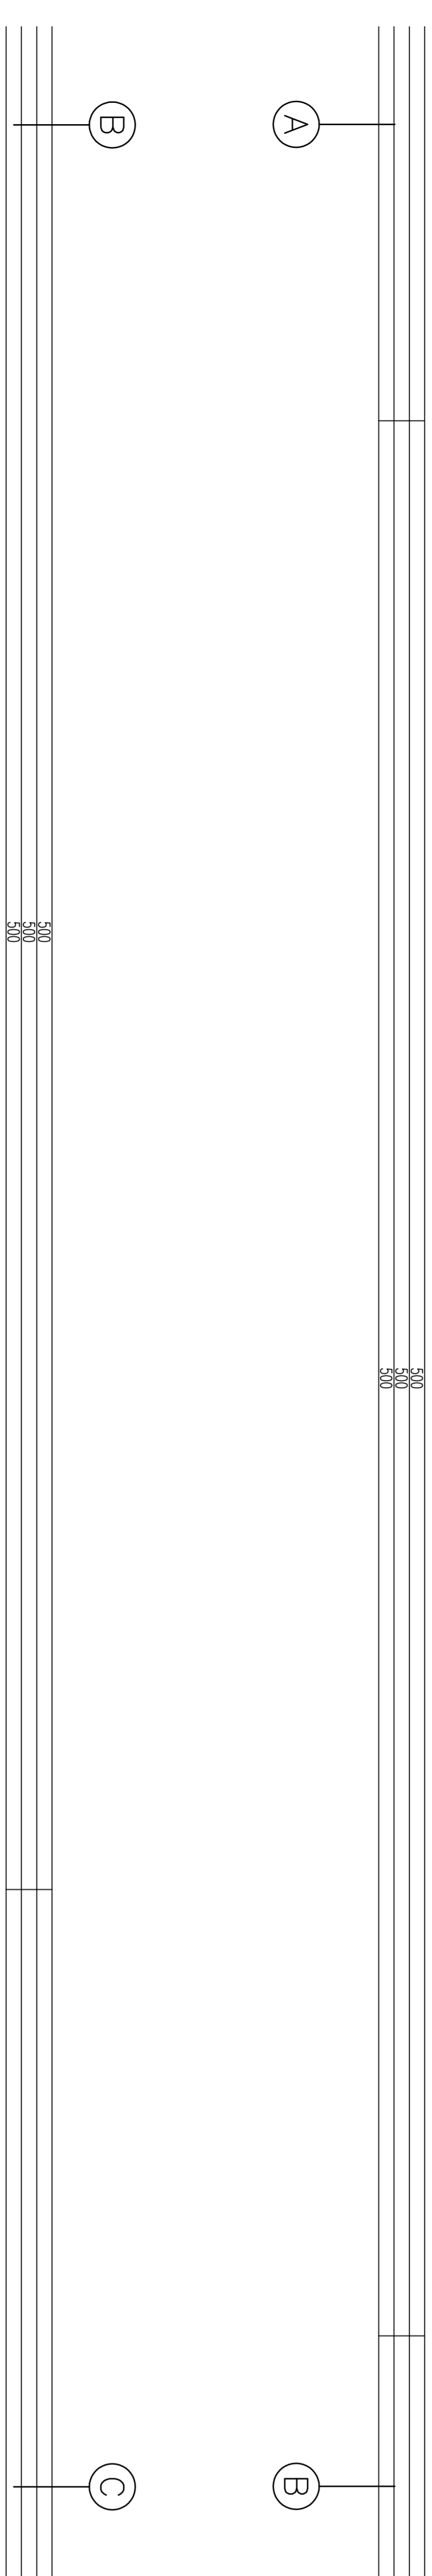


SYMBOLS LEGEND/LEGENDA SIMBOLURI

[A]	ON/OFF ALARM POINT WITH BUZZER/PUNCTUL ACIONAREA - OPTICAL ALARMA CU BUZZER
[A]	ACCESS CONTROL AND INTRUSION DETECTION UNIT/CENTRAL DE CONTROLUL ACCES SI DE DETECTIE A INTRUCIUNII
[A]	VOLUMETRIC DUAL TECHNOLOGY SENSOR/SENSOR VOLUMETRIC DUALA TEHNOL. SAIE DOOR DETECTOR/DETECTOR SAIE USA

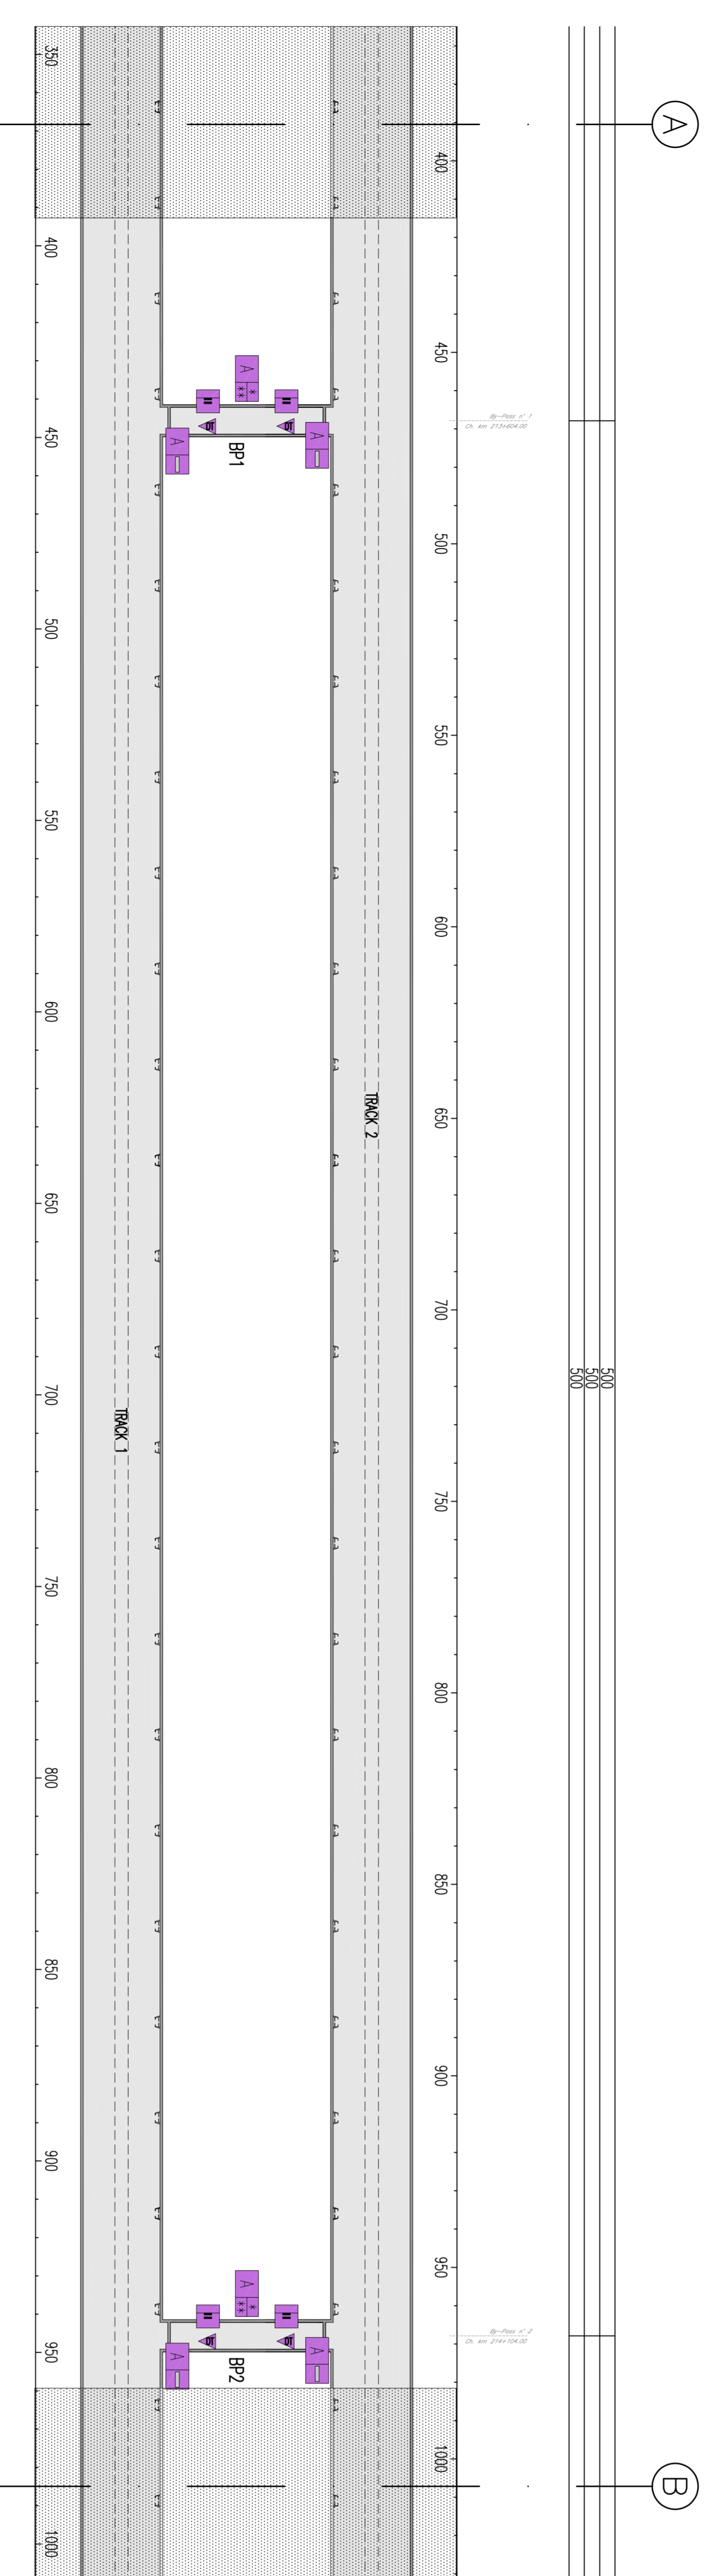

GENERAL PLAN / PLANUL GENERAL

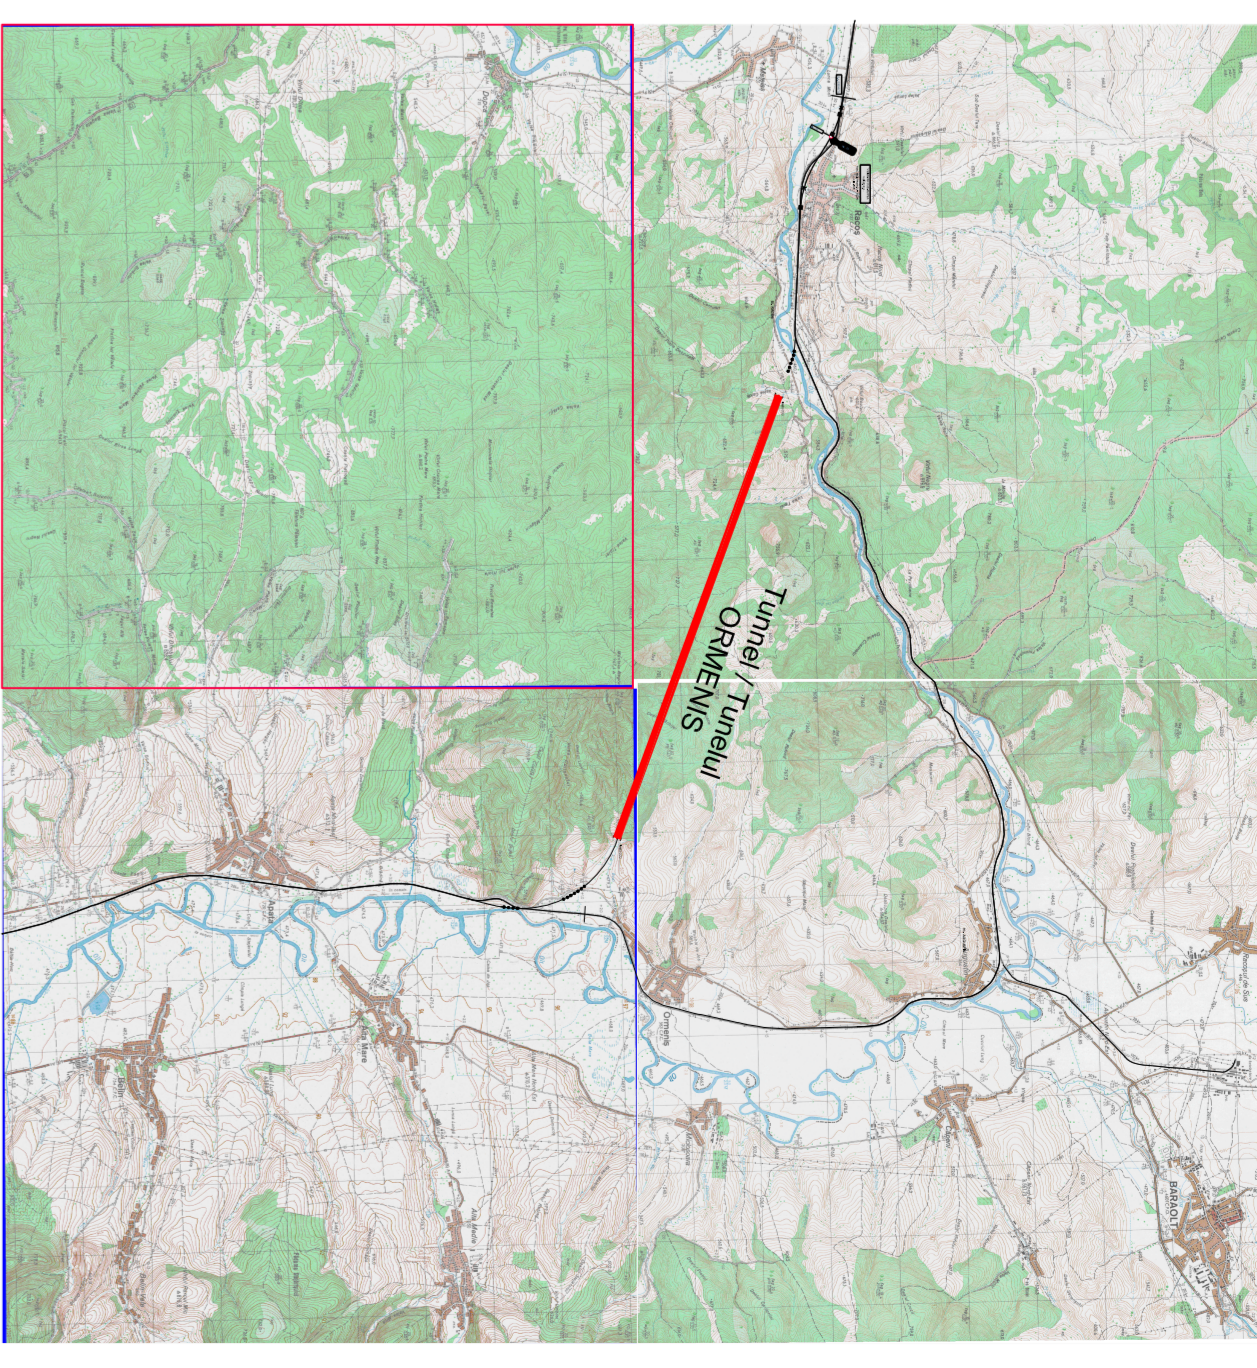

NOTE:
 - AREA SHOWN IN THE NEXT / PREVIOUS SHEET
 ZONA PREZENTATA IN PACHETUL URMATOR / ANTERIORA

D	Client	C.N.C.F. "C.F.R." - S.A.
C	Consultant	TECHNIC
B	Subconsultant	
A	Author	

CLIENT / CLIENT
 C.N.C.F. "C.F.R." - S.A.

CONSULTANT / CONSULTANT
 R. LUZZA
 C. GEMINELLI

SUBCONSULTANT / SUBCONSULTANT
 P. ANDOIO

PROIECT/PROIECT
 2023/2023/2023
 P.111 / T.5

CONDITIA / CONDITION SYSTEM
 Security system installation de securitate

DATE / DATE
 15/05/2023

SCALA / SCALE
 1:100

CONDITIA / CONDITION SYSTEM
 Security system installation de securitate